
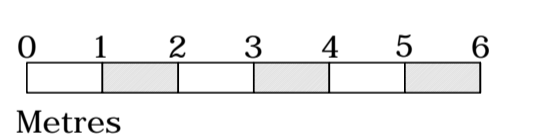
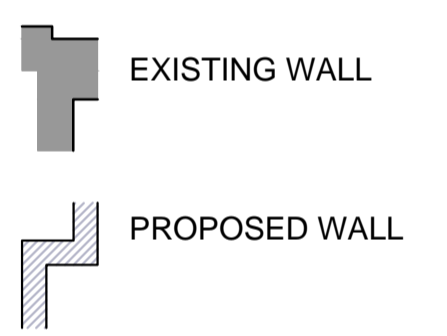
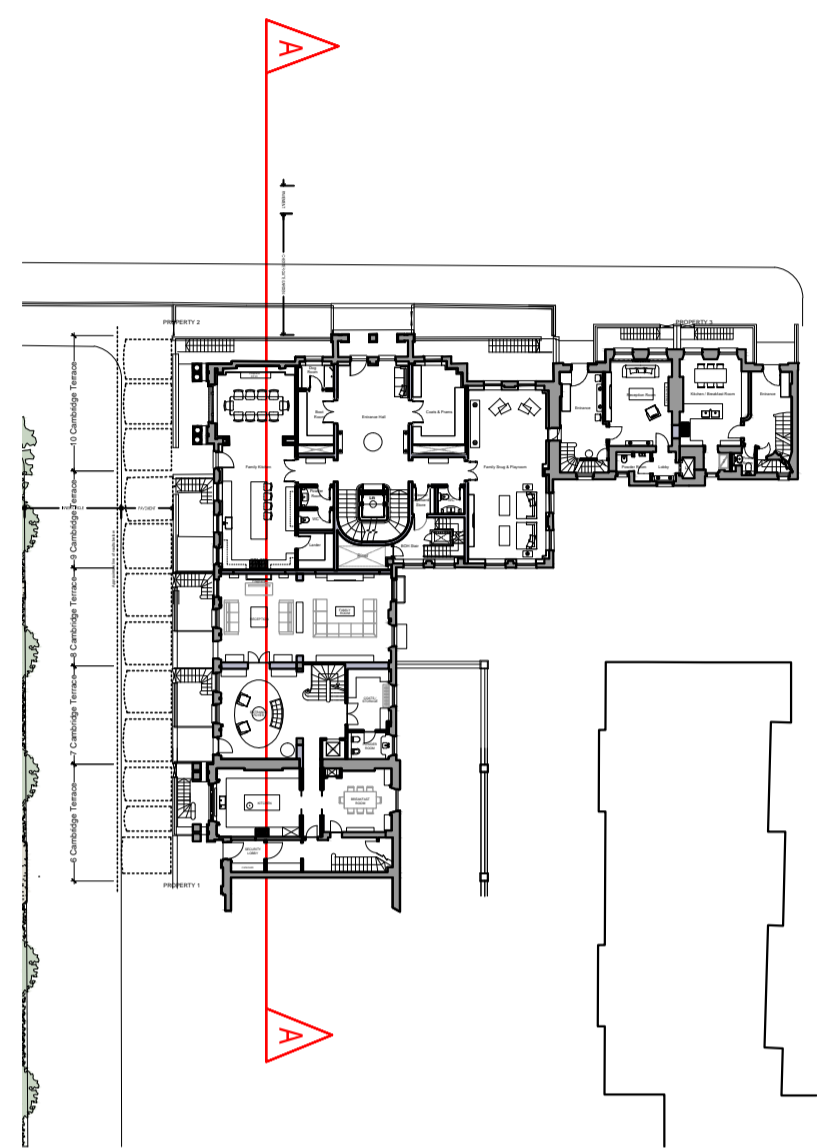


DO NOT SCALE OFF THIS DRAWING
REPORT ANY ERRORS OR
DISCREPANCIES TO THE
ARCHITECT PROMPTLY

PLEASE NOTE: THIS DRAWING IS
TO BE READ IN CONJUNCTION
WITH ALL OTHER DRAWINGS AND
DOCUMENTS SUBMITTED WITH
THIS APPLICATION.

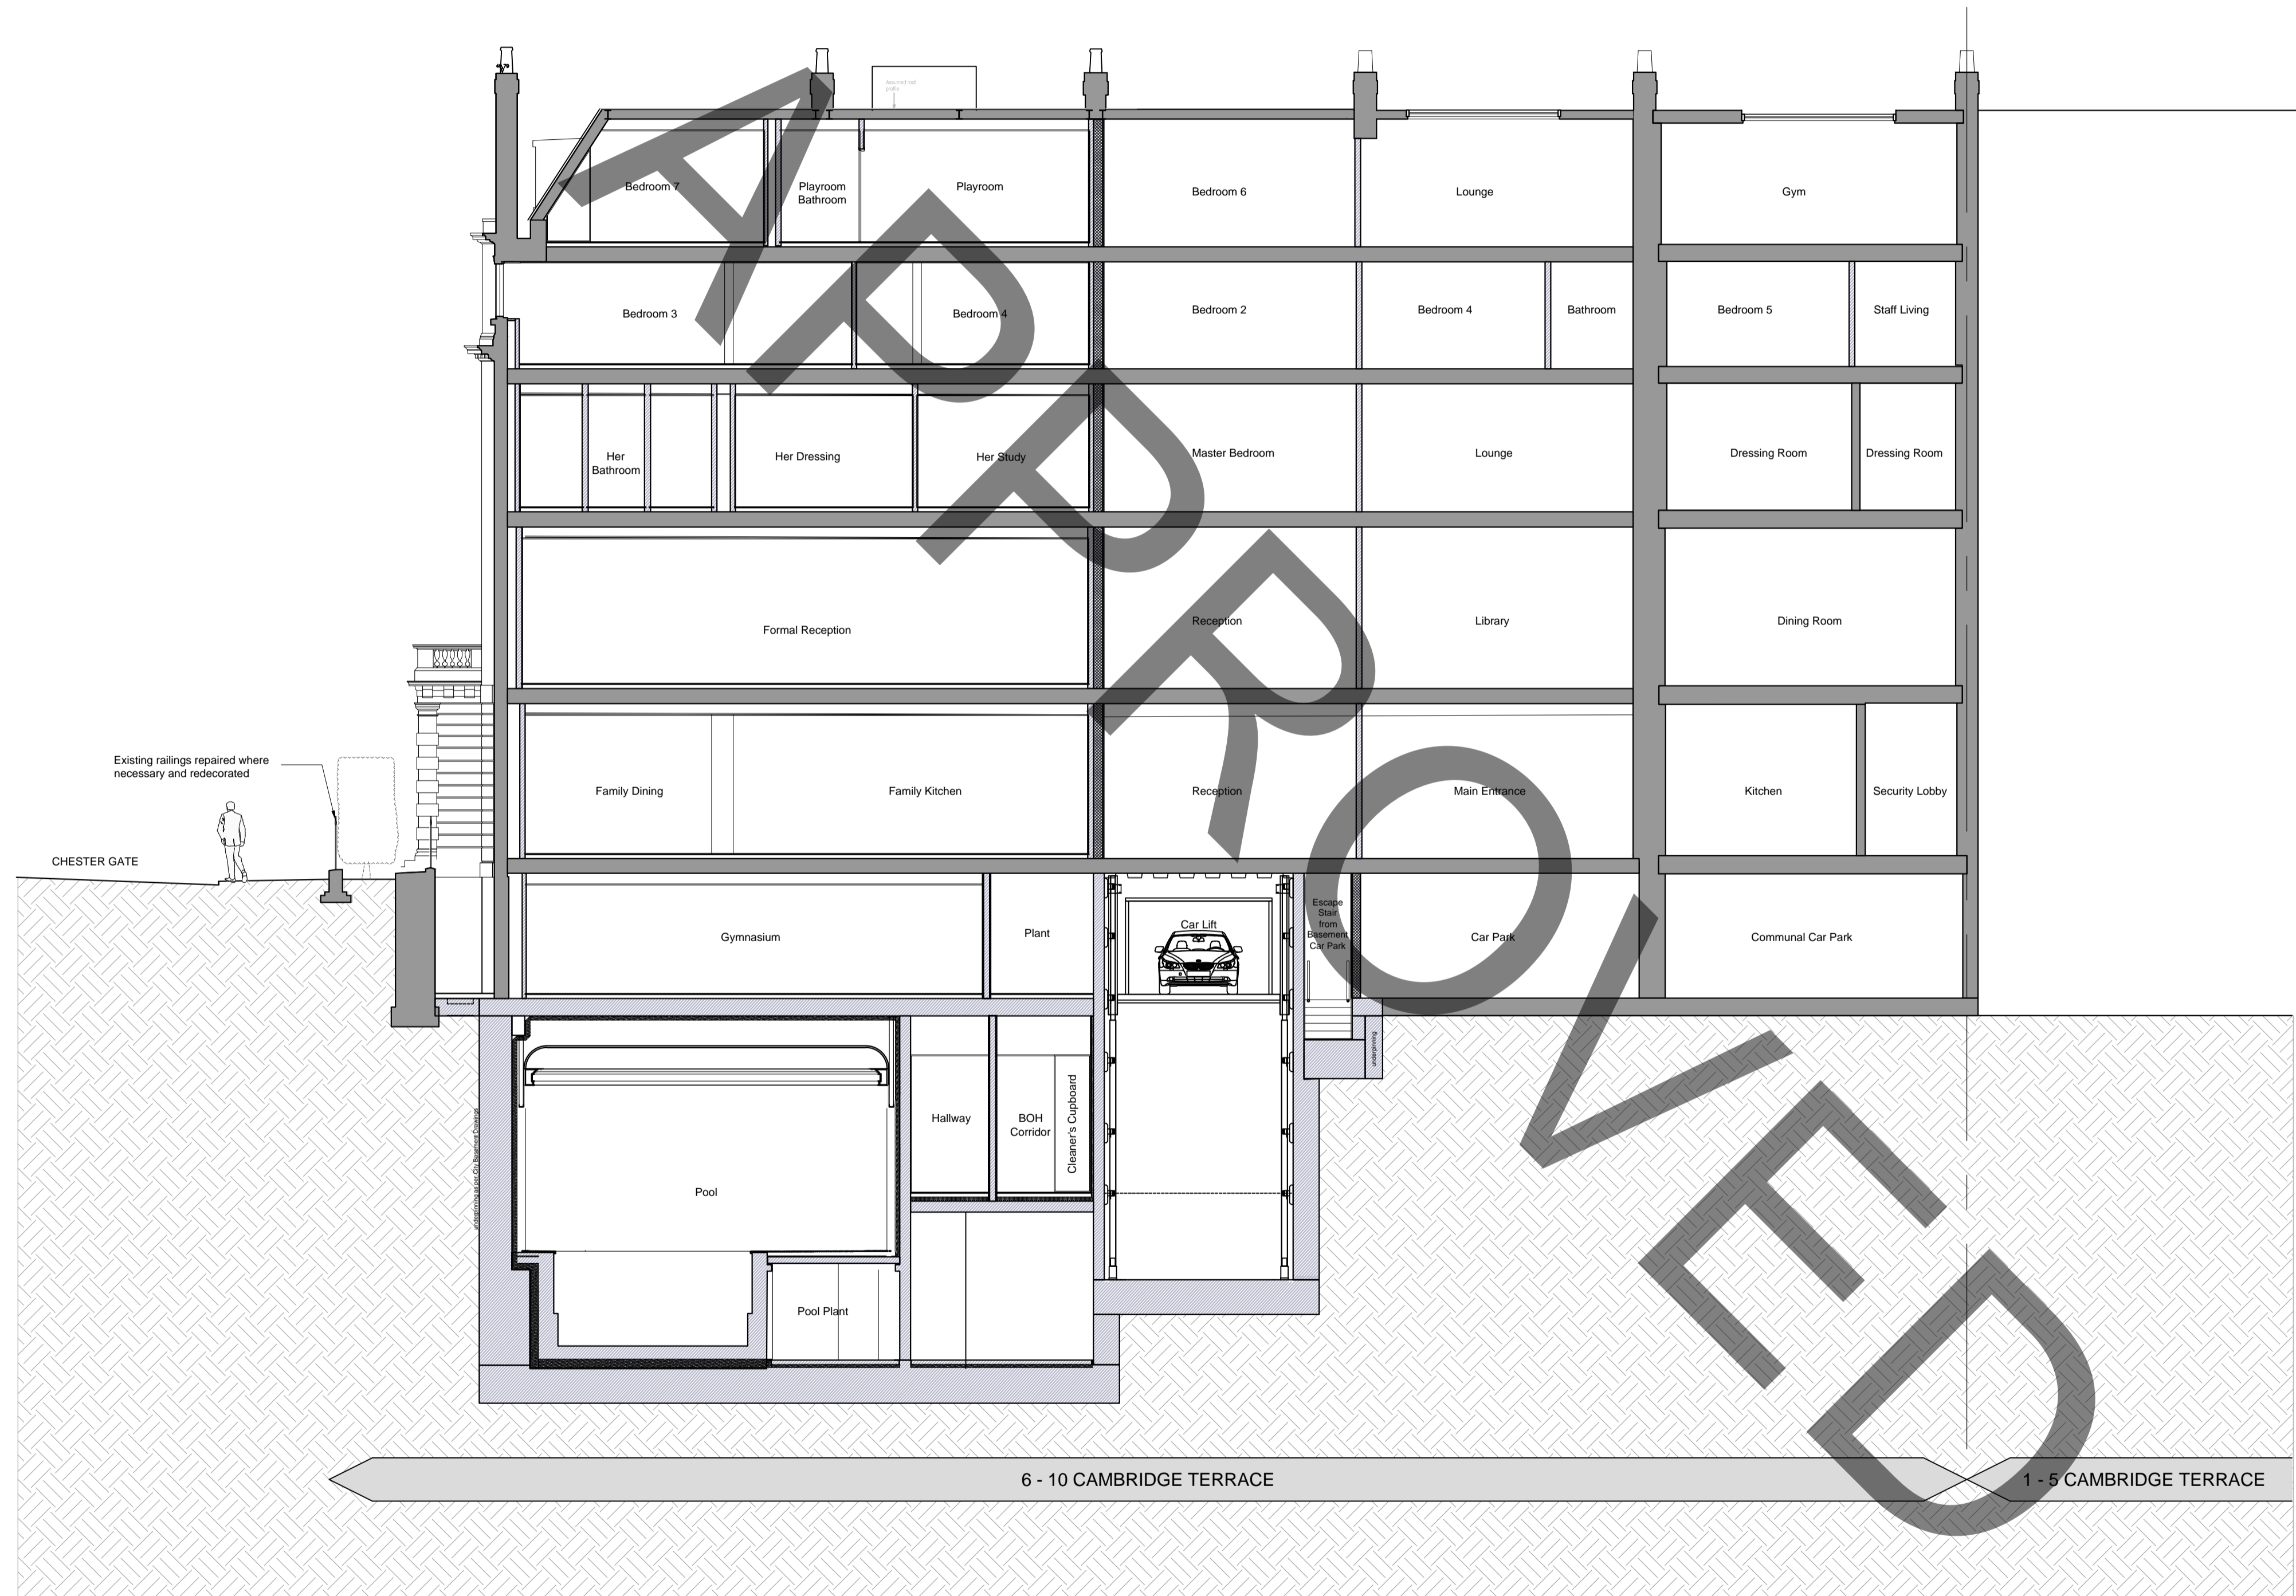

No	Date	By	Comments
C	06.11.15	LW	To accompany Section 96A Application

PLANNING

Client:
Project Quad Ltd

Job:
6-10 Cambridge Terrace
and 1-2 Chester Gate
Regents Park
London NW1

Drawing Title:
**PROPOSED
SECTION A-A**

Scale: 1:100 @ A1 - 1:200 @ A3
Date: August 2015 Drawn: Chkd:

**MOXLEY
ARCHITECTS**
47 Clapham High St London SW4 7TL
T +44 (0) 7720 8968 F +44 (0) 7627 2533
www.moxley.co.uk E info@moxley.co.uk

Job No:	Drawing No:	Rev:
639	3.001	C