

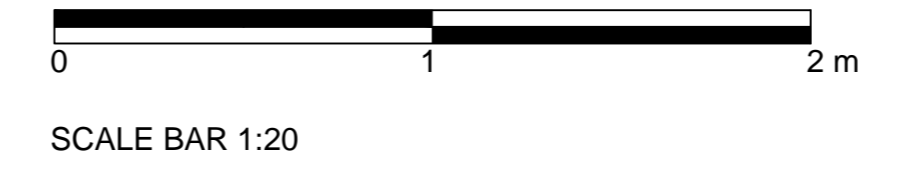


### DETAIL 1

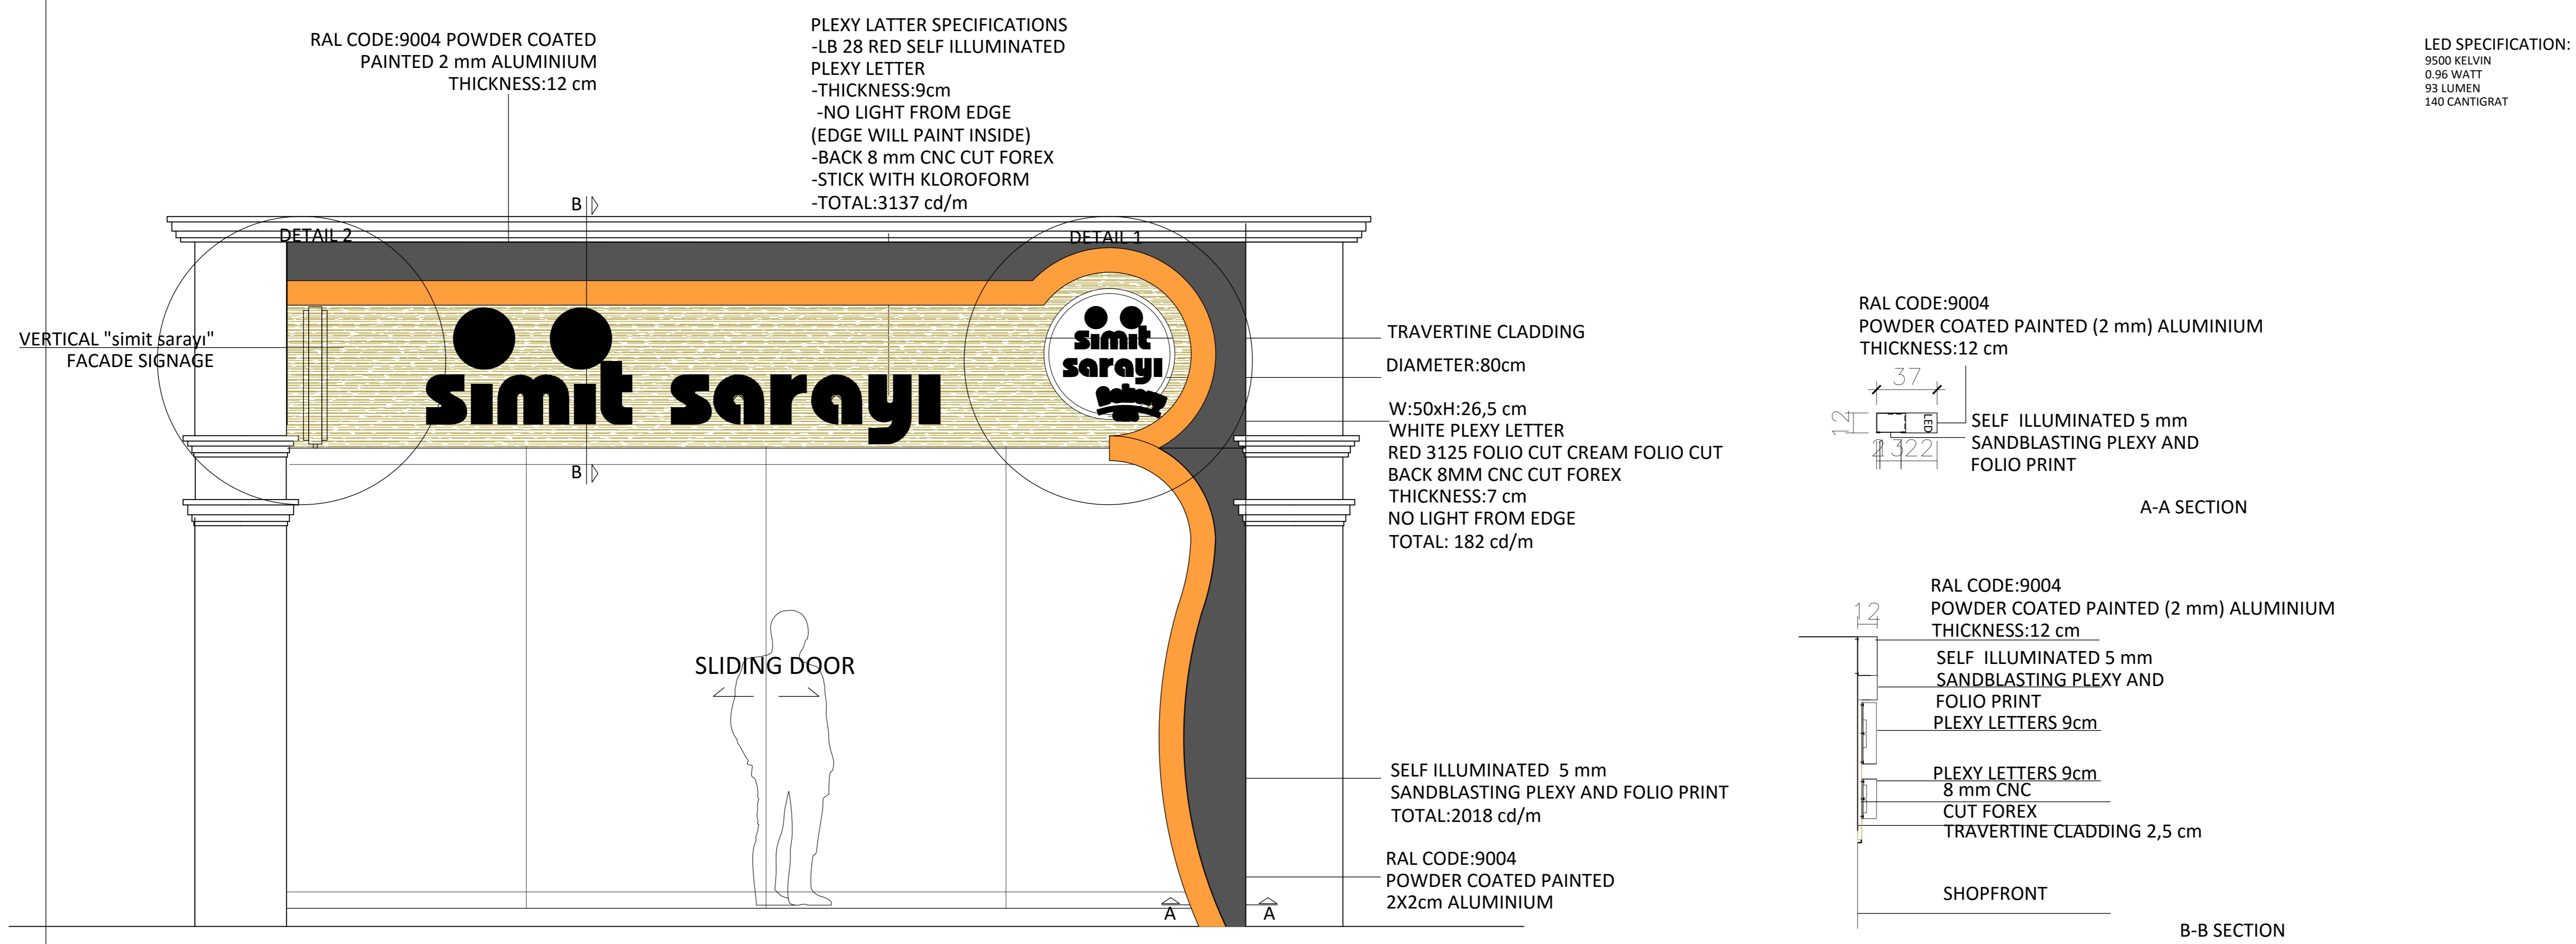

### DETAIL 2

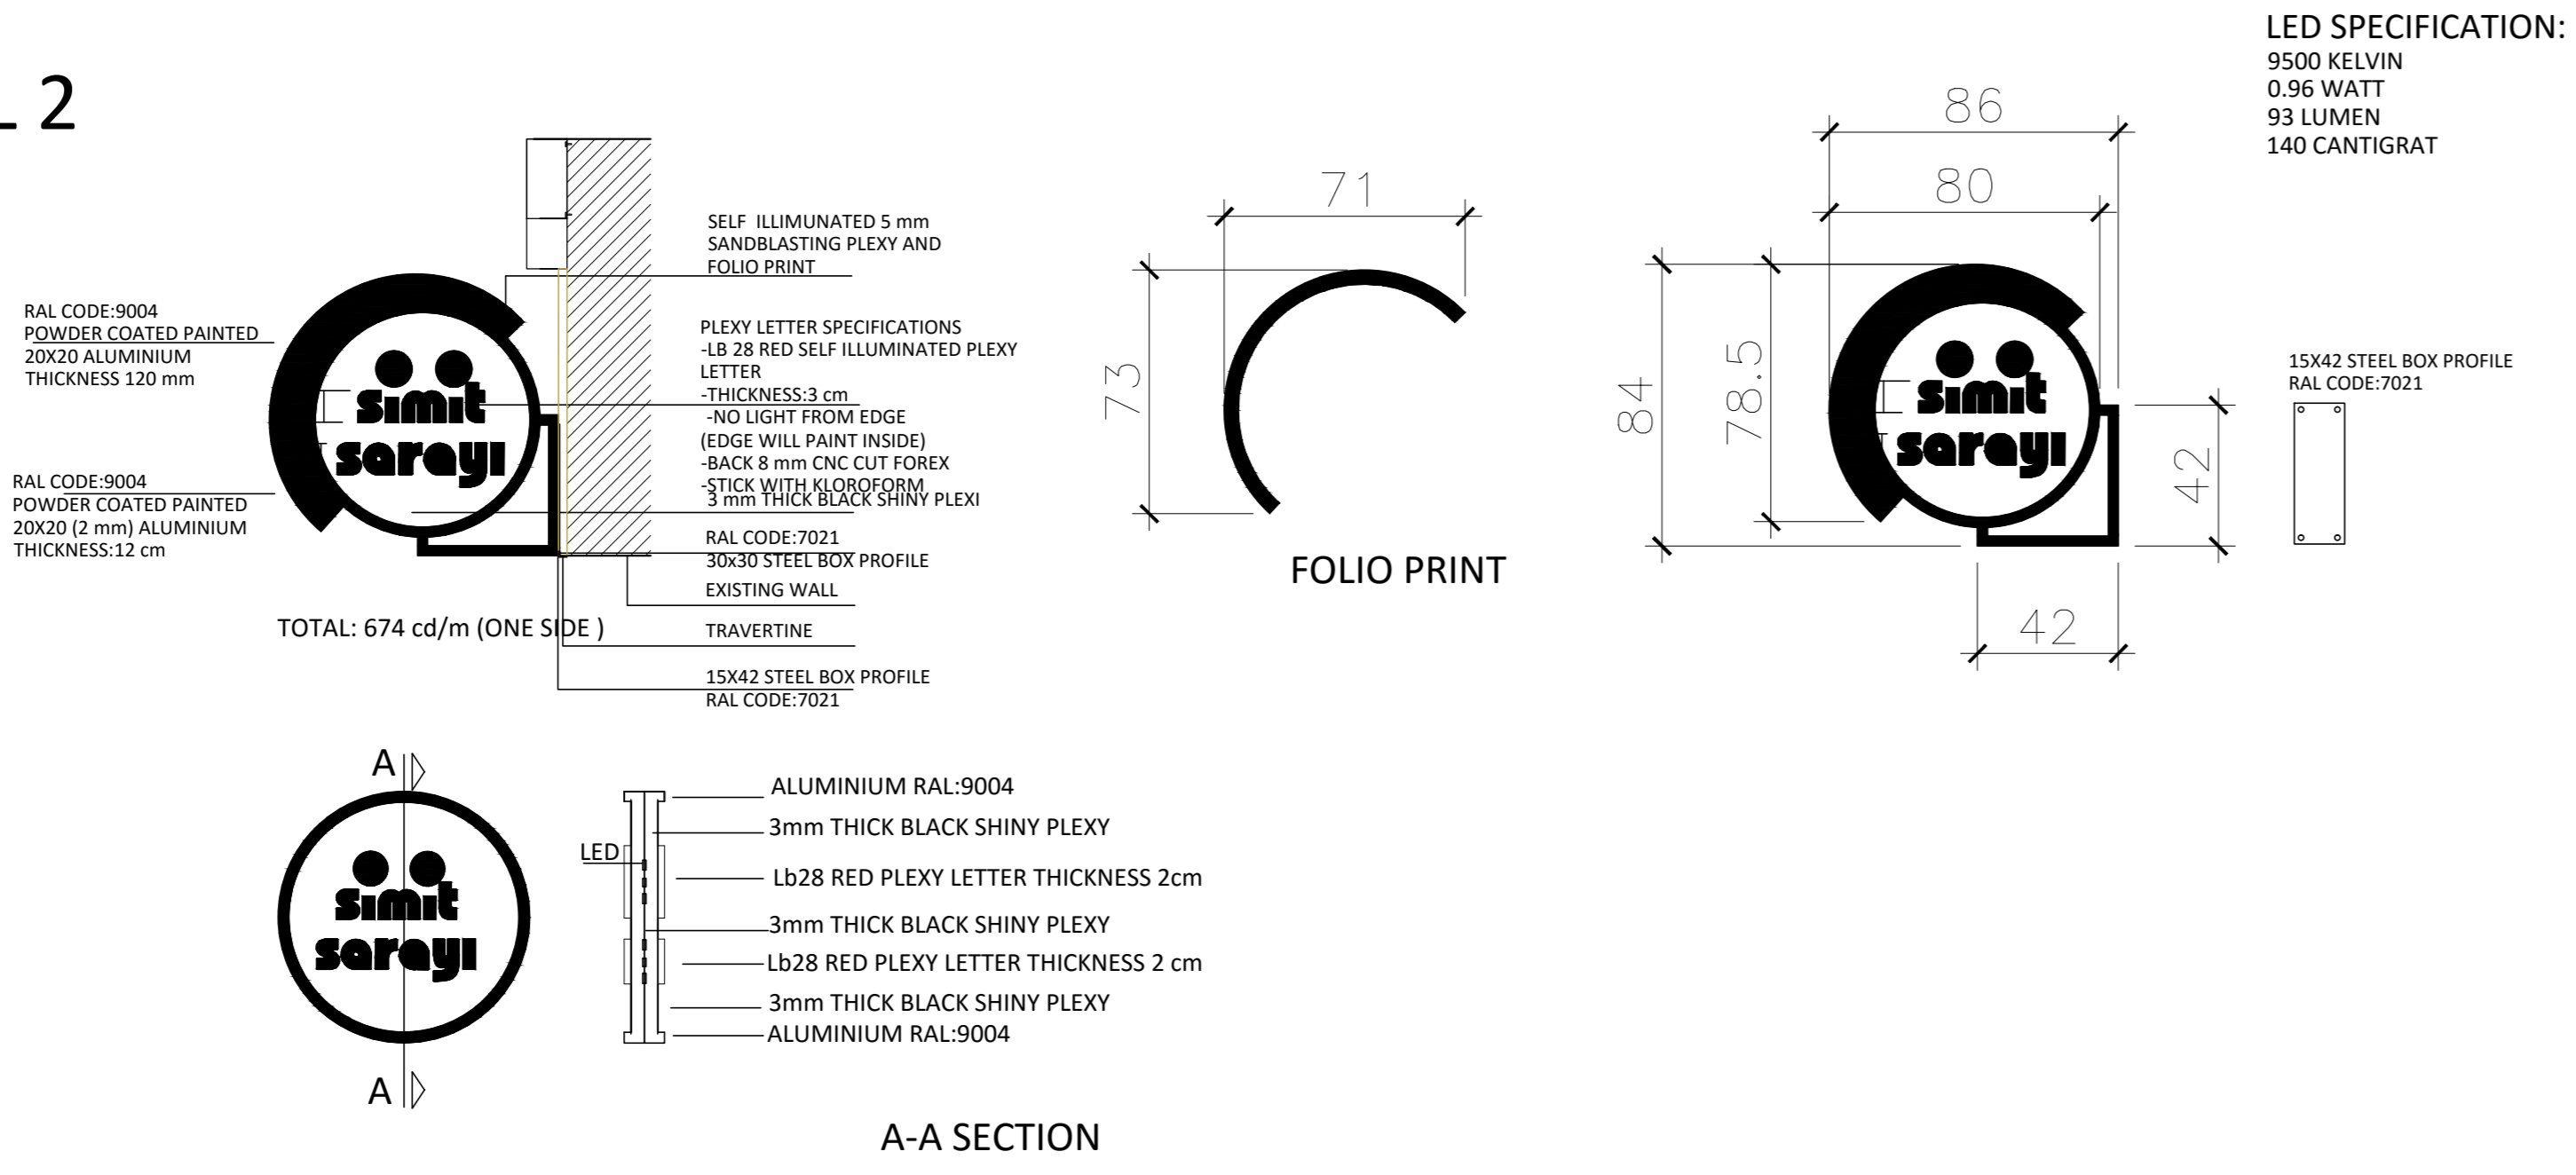

All dimensions in cm  
 AO: 1/20

**APA GİZ PLAZA BÜYÜKDERE CD. NO:191 LEVENT/İSTANBUL**  
 Phone : 0212 398 0 398  
 Fax : 0212 284 5 126

DATE: 23.06.2016

**SIMIT SARAYI**  
 102 Southampton Row, London WC1B 4BL

Interior area : 0,00 m<sup>2</sup>  
 Number of people : SEATS  
 Exterior area : 00,00 m<sup>2</sup>  
 Number of people : SEATS

PAFTA ADI/ SHEET TITLE  
 SIGNAGE DETAILS 1/20

PAFTA NO/ SHEET NO  
 SS.LONOXF.LP-G01

**A.100.00**

Drawn  
 Architect Alev GÖNENCER

Architectural Confirm  
 Architect Merih KESENCİ

Operational Confirm  
 Evren AKDENİZ

Manager Confirm  
 Merih KESENCİ

Final Approve

**NOTLAR:**

1. Alınacak olan röleve sonrası proje üzerinde revizeler meydana gelebilir
2. Uygulama projesi değildir imalat amaçlı kullanılamaz.
3. İmalat için yerinde ölçü alınmalıdır

**NOTES**

1. The dimensions will be check out on the site, so changes may occur on the drawings.
2. This is not a "Construction Drawing". Cannot be used for application and manufacturing.
3. For final manufactures, dimensions must be checked out on the site.