


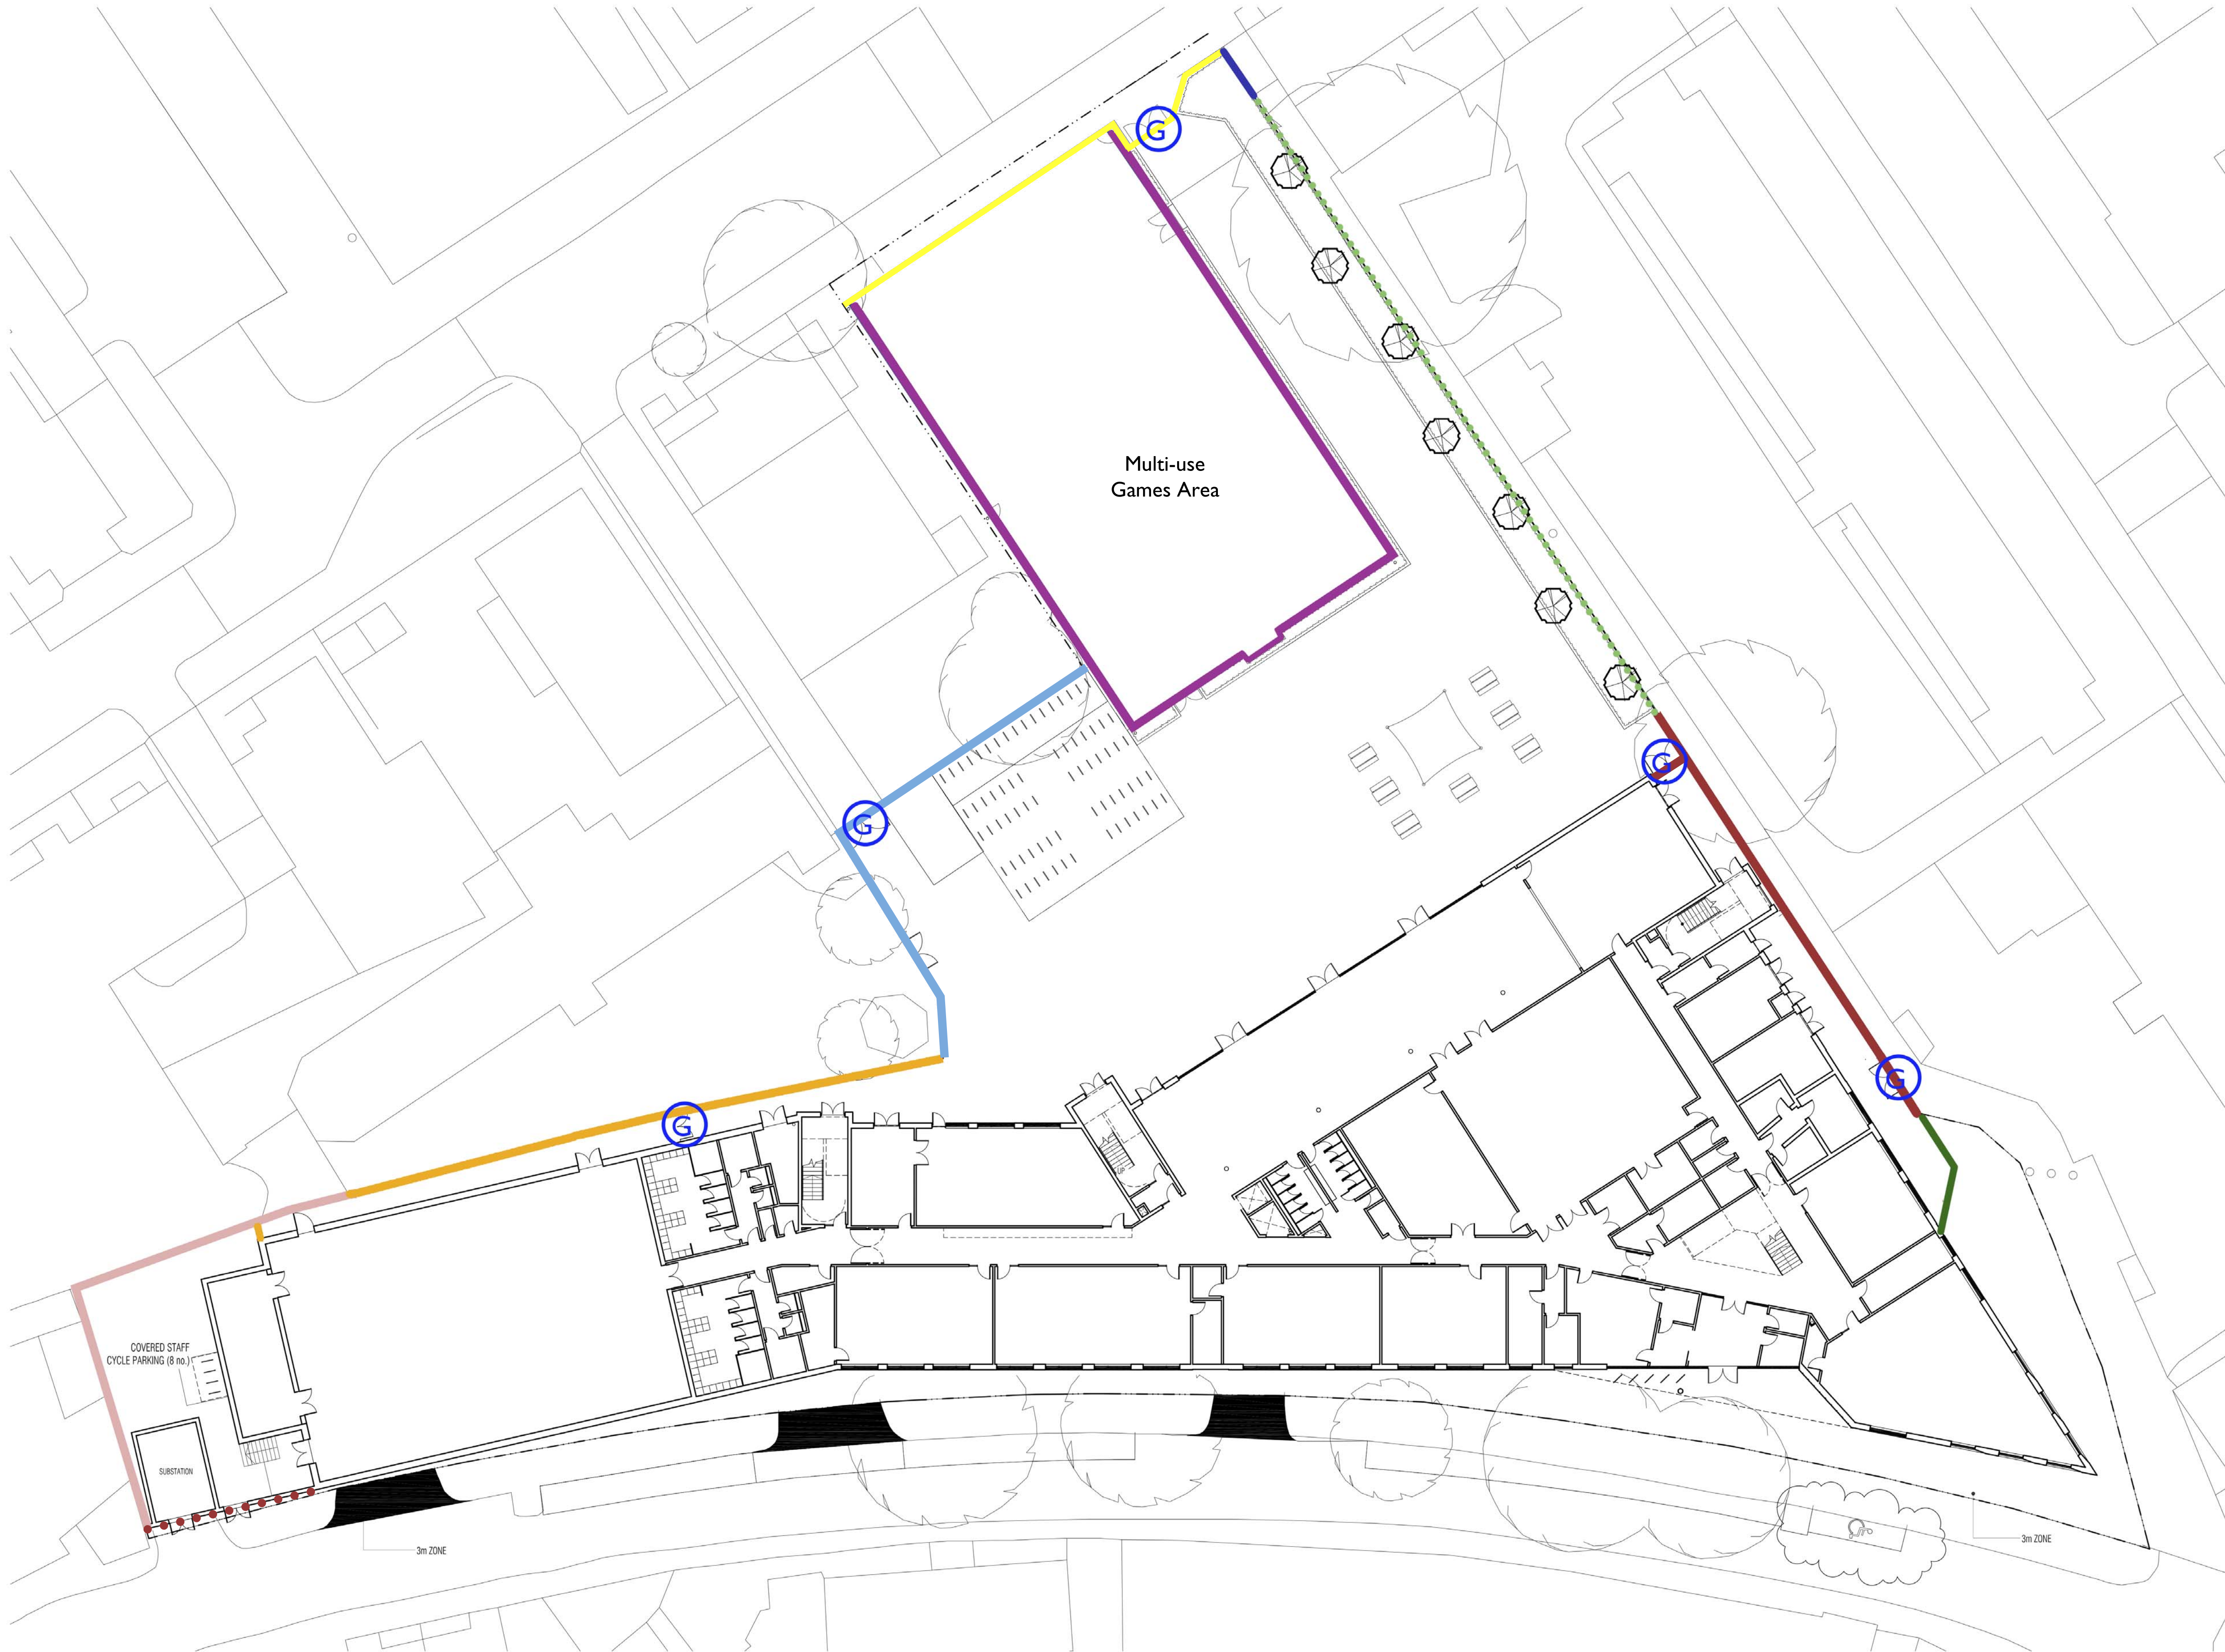


NOTES:
All dimensions must be checked on site and not scaled from this drawing.
All cross references are to the latest revision of the relevant drawing or specification being referenced.

G New gate location

- Brick supporting piers with metal railings
- 2.55m high boundary wall and gates
Entrance- See Jestico and Whiles images
- Existing boundary wall retained to Clarendon Grove
- 3.0m weldmesh Ballstop fence
- Retained boundary between Convent and Primary School
- New boundary with Primary School - Retaining wall and weldmesh fence. Total height 2.2m
- Existing party wall boundaries retained
- New wall and gates
- New railings
- Existing boundary railings retained to Clarendon Grove

T06	30.06.16	Xref Updated	LN	JL
T05	14.06.16	Xref Updated	LN	JL
T04	31.05.16	Xref Updated	PR	JL
T03	29.01.16	Xref Updated	TJ	JL
T02	29.01.16	Xref Updated	TJ	JL
T01	14/12/15	Add Title Block	LD	JL
Rev	Date	Revisions	Drawn	Checked

Scale and North

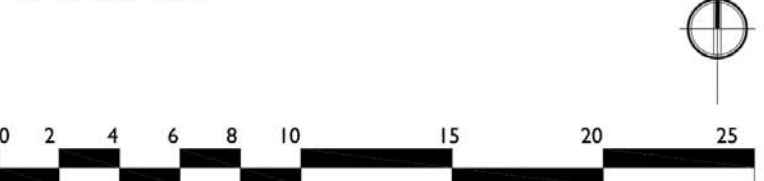

© copyright
wynne-williams associates ltd
2 Threshelfords Business Park
Inverth Road
Feering
CO5 9SE
Tel 01376 573050
landscape@wwa.co.uk
www.co.uk
LANDSCAPE ARCHITECTS

Client

Kier London

Job Title

Maria Fidelis

Drawing Title
Boundary Plan

Issue
TENDER

Scale
1:250@A1

Date
31/05/2016

Drawn
LD/PR

Date
31/05/2016

Checked
JL

Drawing Number
WWA_1566_Sk_002

Rev
T06