




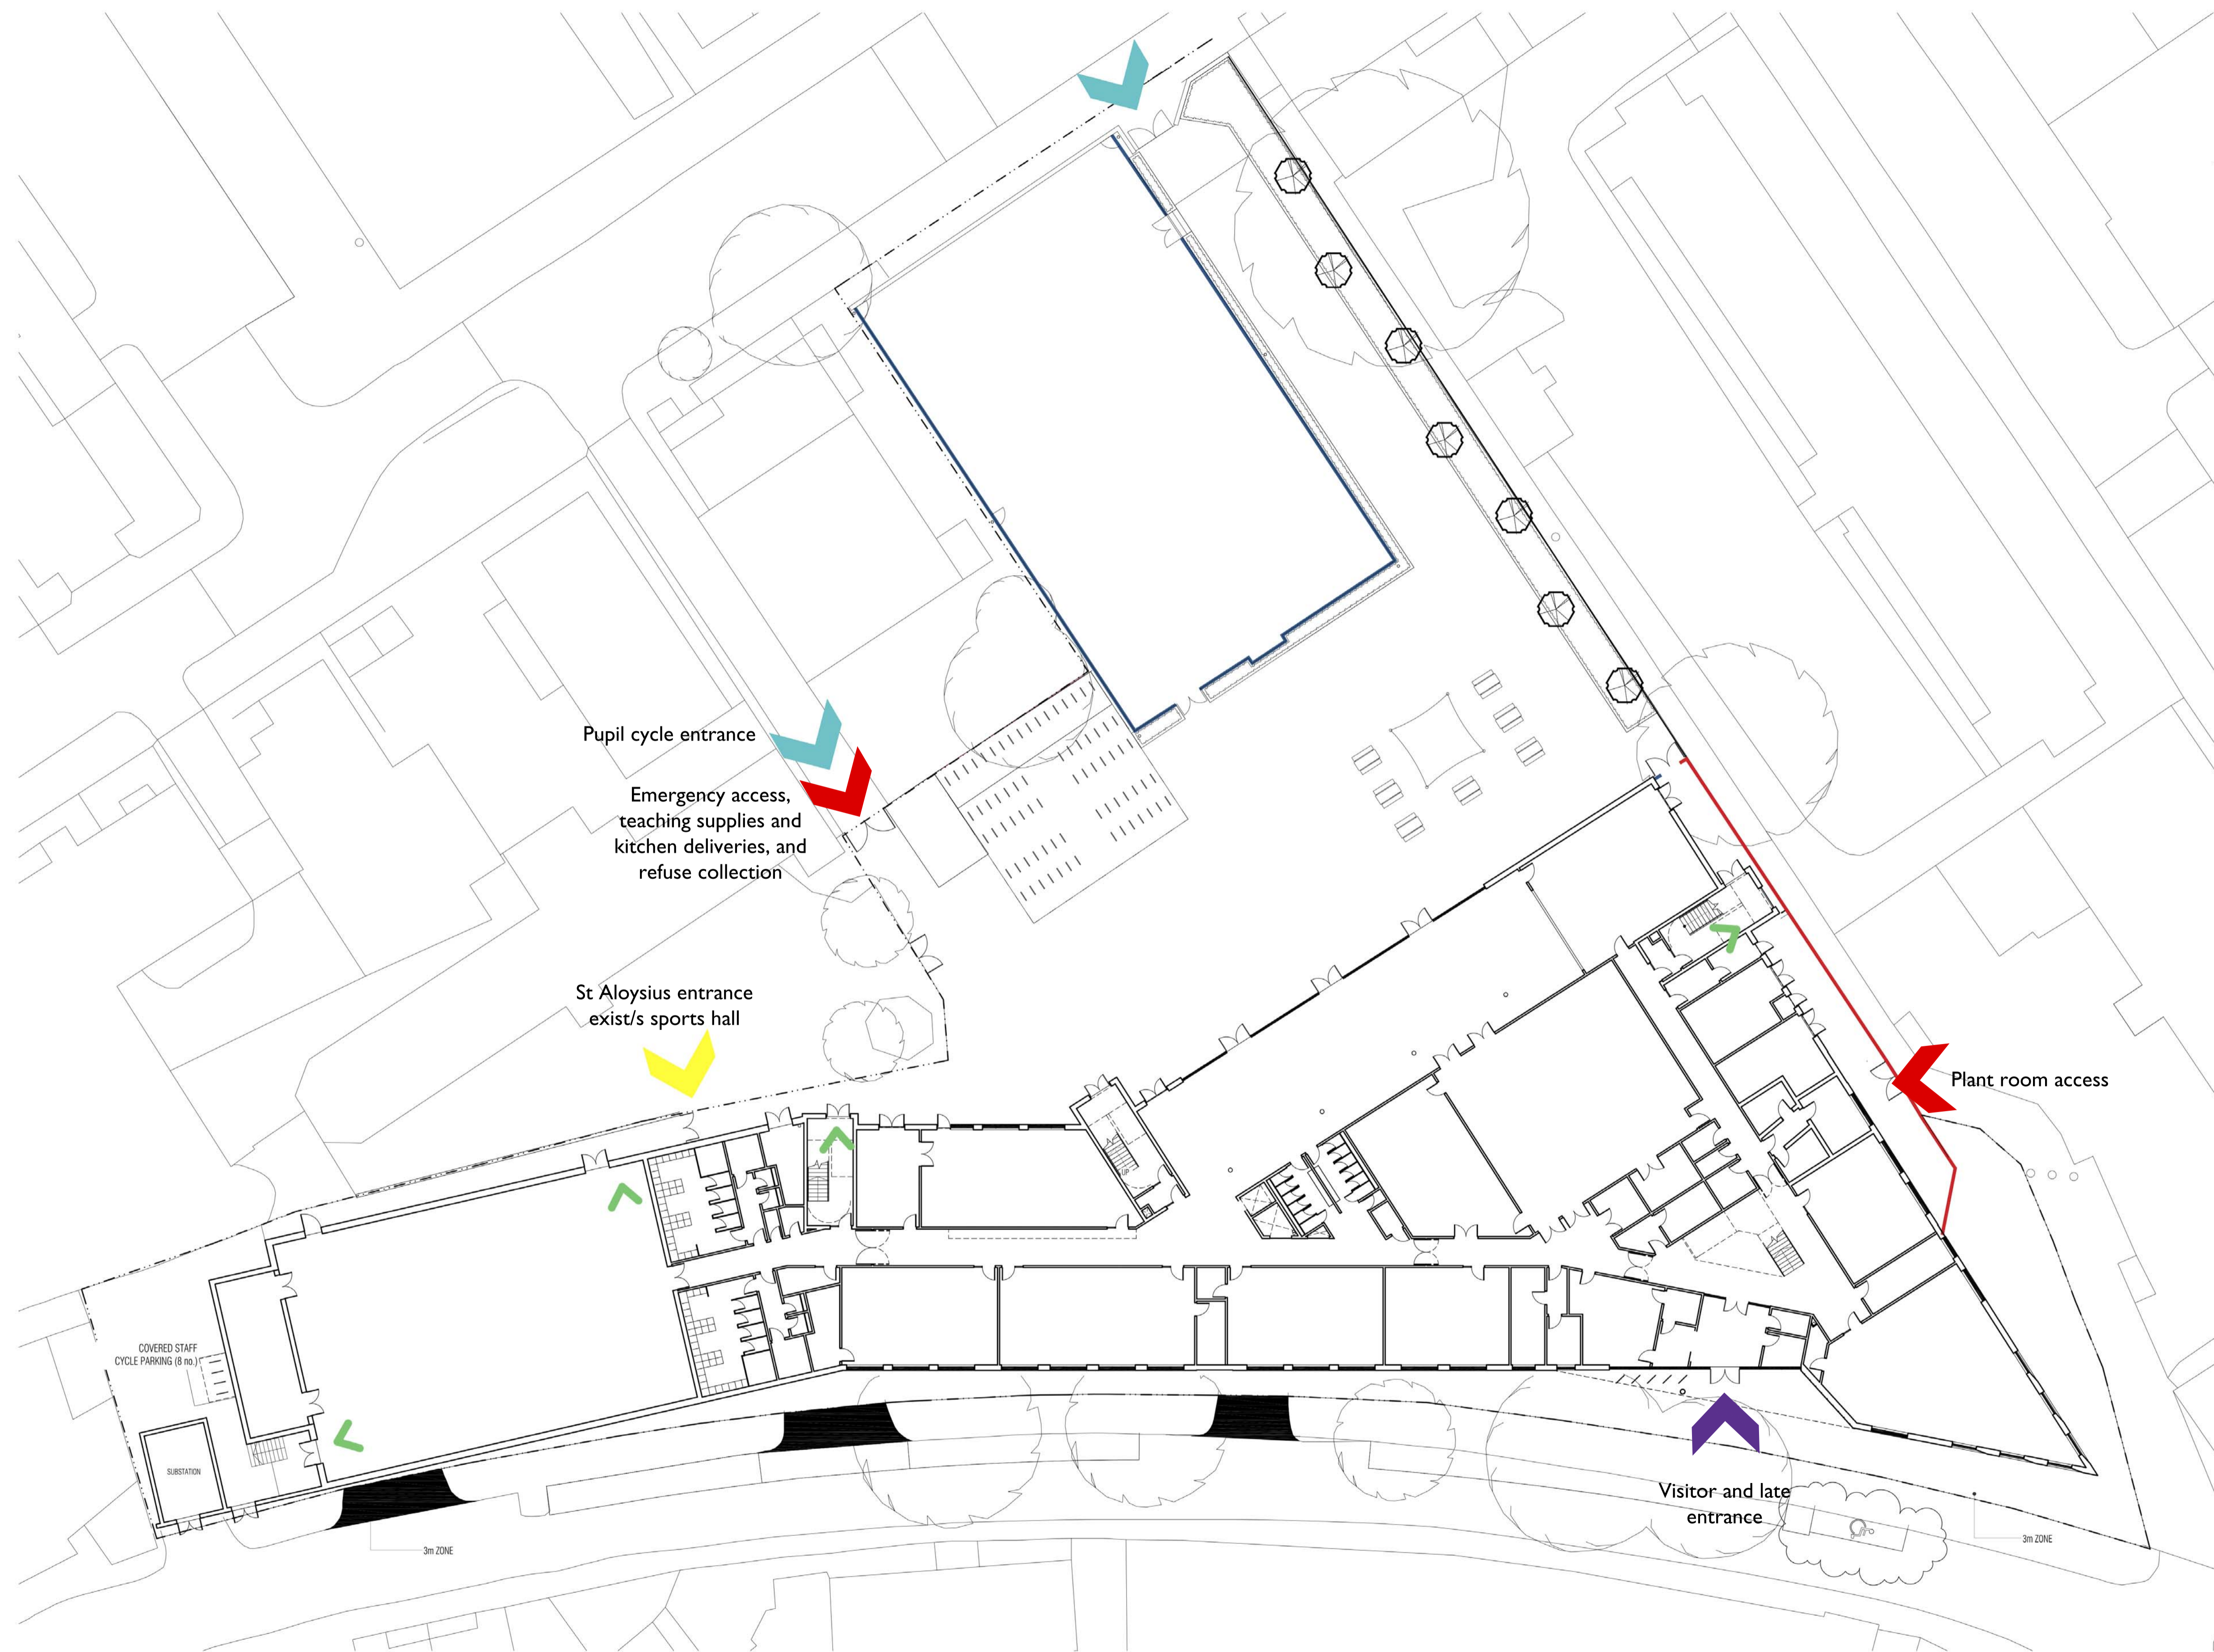
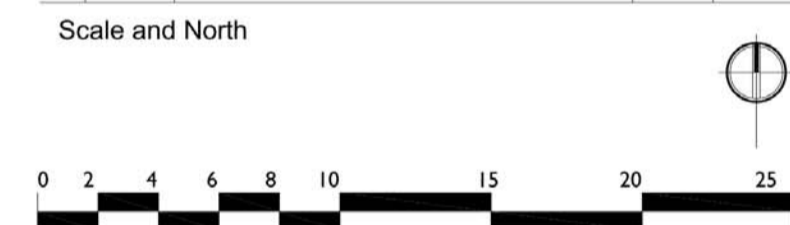


NOTES:  
 All dimensions must be checked on site and not scaled from this drawing.  
 All cross references are to the latest revision of the relevant drawing or specification being referenced.

-  Pupil Entrance
-  Services Entrances
-  Primary School Entrance
-  Visitor Entrance
-  Emergency Exit



T04	30.06.16	Xref updated	LN	JL
T03	29.01.16	Xref updated	TJ	JL
T02	29.01.16	Xref updated	LD	JL
T01	14/12/15	Add Title Block	LD	JL
Rev	Date	Revisions	Drawn	Checked



© copyright  
 wynne-williams associates ltd  
 2 Thresholfs Business Park  
 Inwadd Road  
 Feering  
 CO5 9SE  
 Tel: 01376 573050  
 landscape@w-wa.co.uk  
 www.co.uk

Client  
**Kier London**

Job Title  
**Maria Fidelis**

Drawing Title  
**Access and Circulation Plan**

**TENDER**

Issue	<b>TENDER</b>		
Scale	1:250@A1, 1:500@A3		
Date	27/10/2015	Drawn	LD
Date	27/10/2015	Checked	JL

Drawing Number	Rev
<b>VWA_1566_Sk_003</b>	<b>T04</b>