




PLANT HEIGHTS ABOVE ROOF

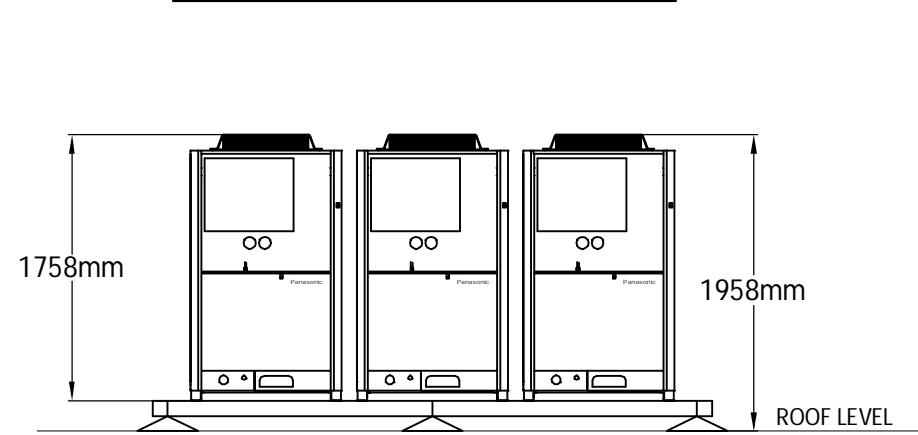

AC UNIT ELEVATION (1:50@ A1)

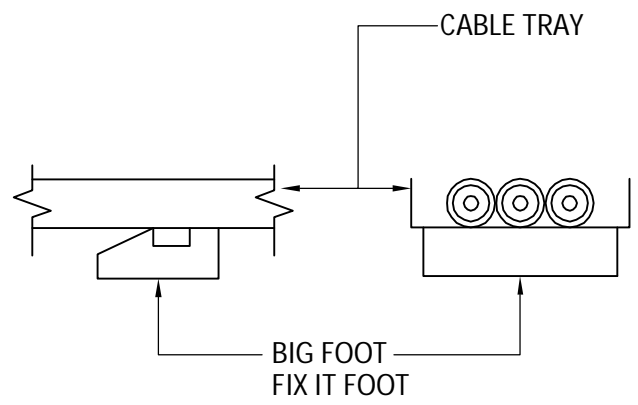

ROOF TOP REFRIGERATION
PIPEWORK SUPPORT
(NTS)

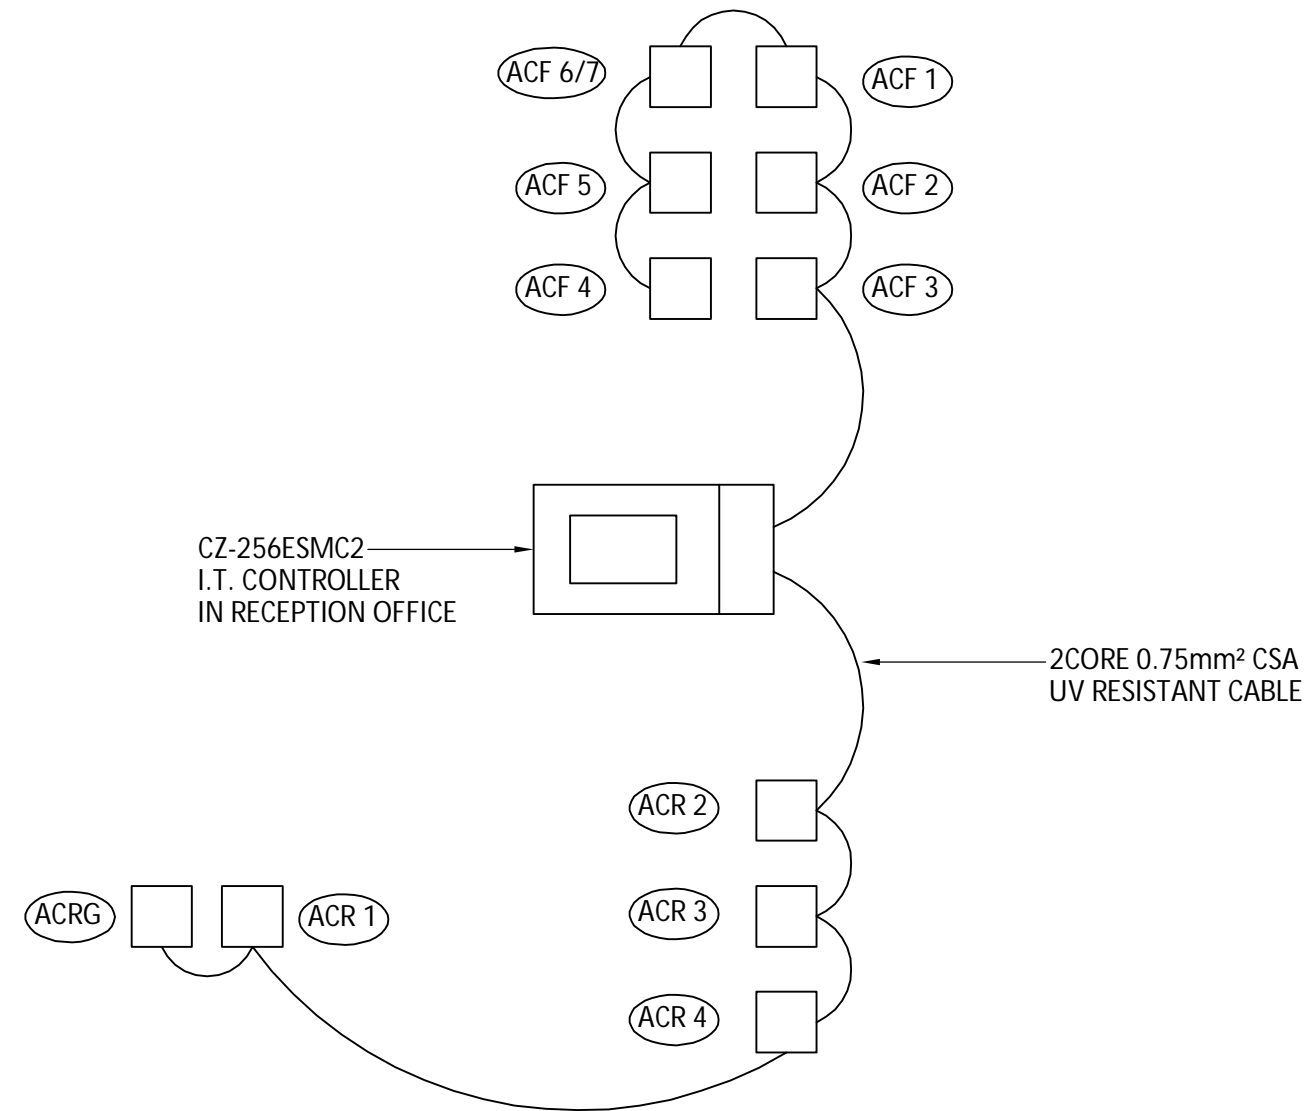

AC DATA CABLE SCHEMATIC (NTS)

NOTE:

ALL CABLES TO BE NEATLY SERVED ON CABLE
TRAY/CONTAINMENT

EXISTING ROOF SCAPE PHOTOS

PHOTO
A



PHOTO
B



PHOTO
C

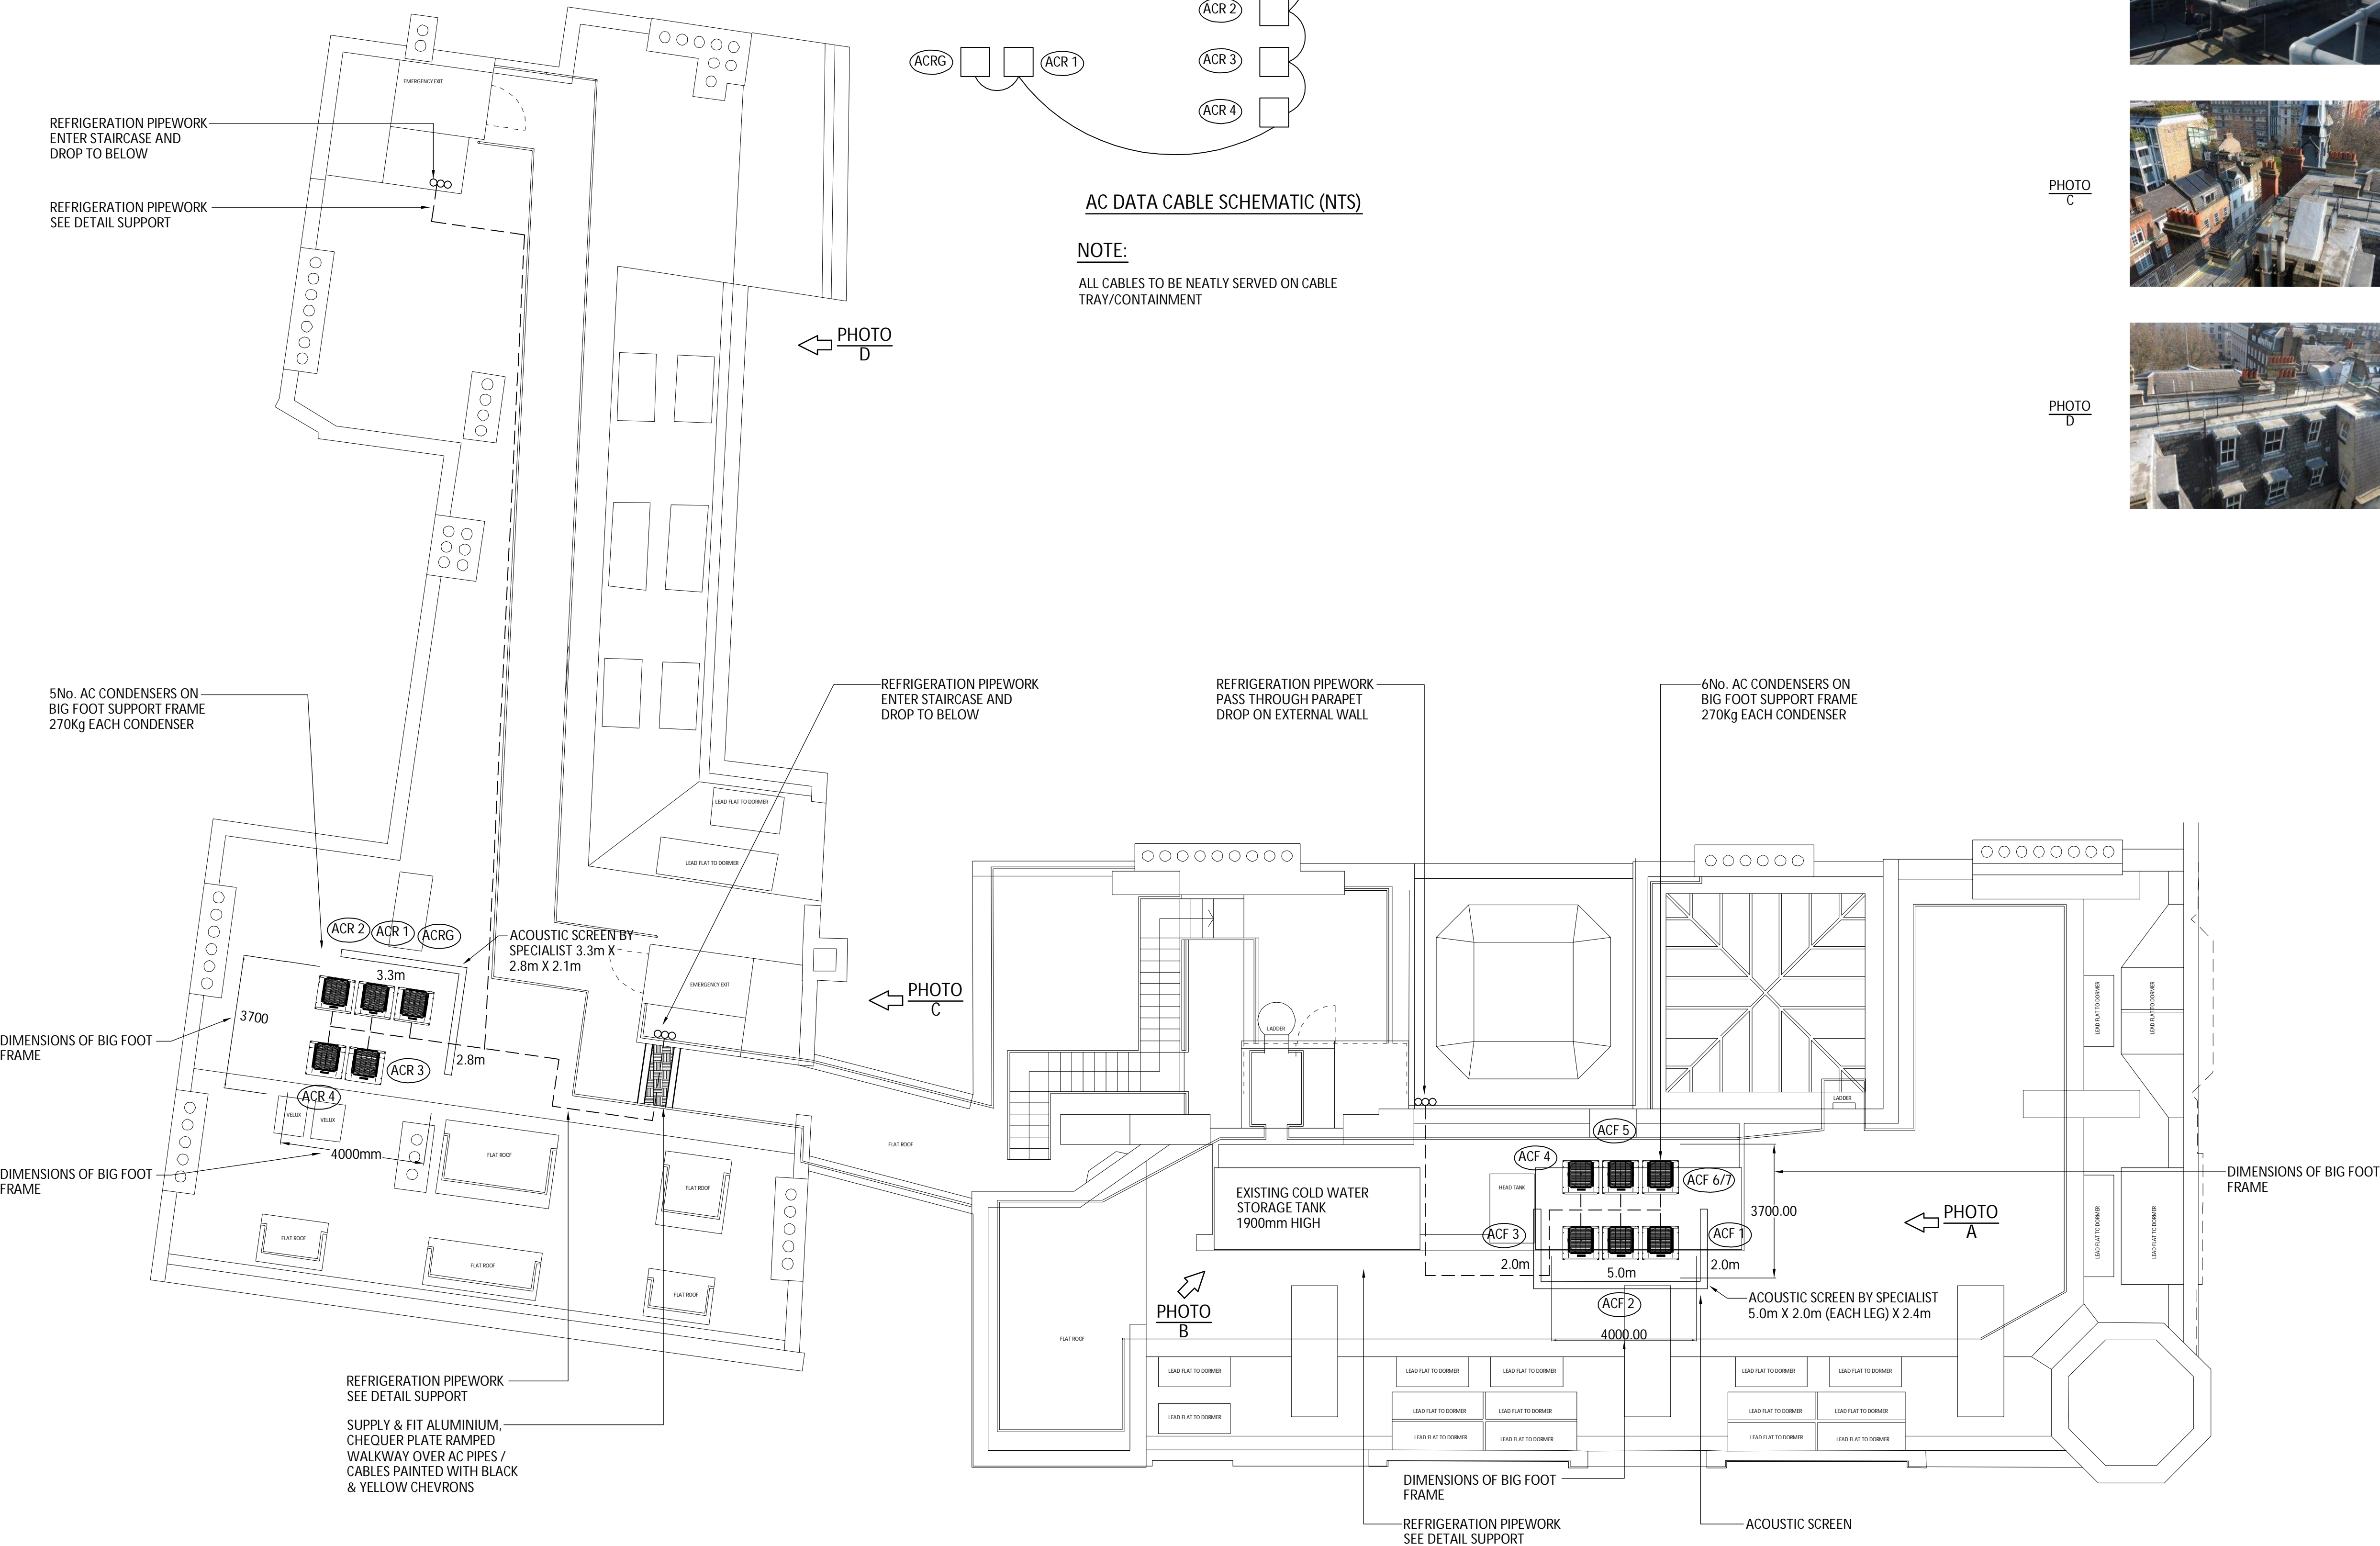


PHOTO
D



VISUALS OF EQUIPMENT

AC EQUIPMENT
COLOUR RAL SILK
GREY 7044




DO NOT SCALE FROM THIS DRAWING
DRAWING TO BE READ IN
CONJUNCTION WITH SPECIFICATION




Rev.	Date	Description	Drawn	Orig.	Chk'd
-	06.07.16	ISSUED FOR TENDER	ZZ	PJD	PJD
A	11.08.16	LOWER ROOF CONDENSERS GROUP TOGETHER AND ACOUSTIC SCREENS ADDED.	EJV	PJD	PL

Client
glh.

Project
BLOOMSBURY PARK HOTEL
LONDON

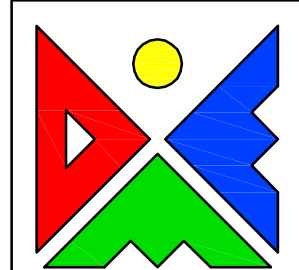Drawing Title
PROPOSED ROOF TOP
AC PLANT &
BOOSTER PUMP HOUSING


Davies M&E Partnership Ltd.
Cestrian House, Lightfoot Street, Hoole, Chester, CH2 3AD.
Tel: 01244 315568
Email - cad@daviespartnership.co.uk
www.daviespartnership.co.uk
Building Services Mechanical / Electrical Consultants.

		
Date JUN. 16	Scale 1:100 @ A1 1:200 @ A3	Eng. PJD CAD ZZ
Status T	Dwg. No. 16036/M1	Rev. A