




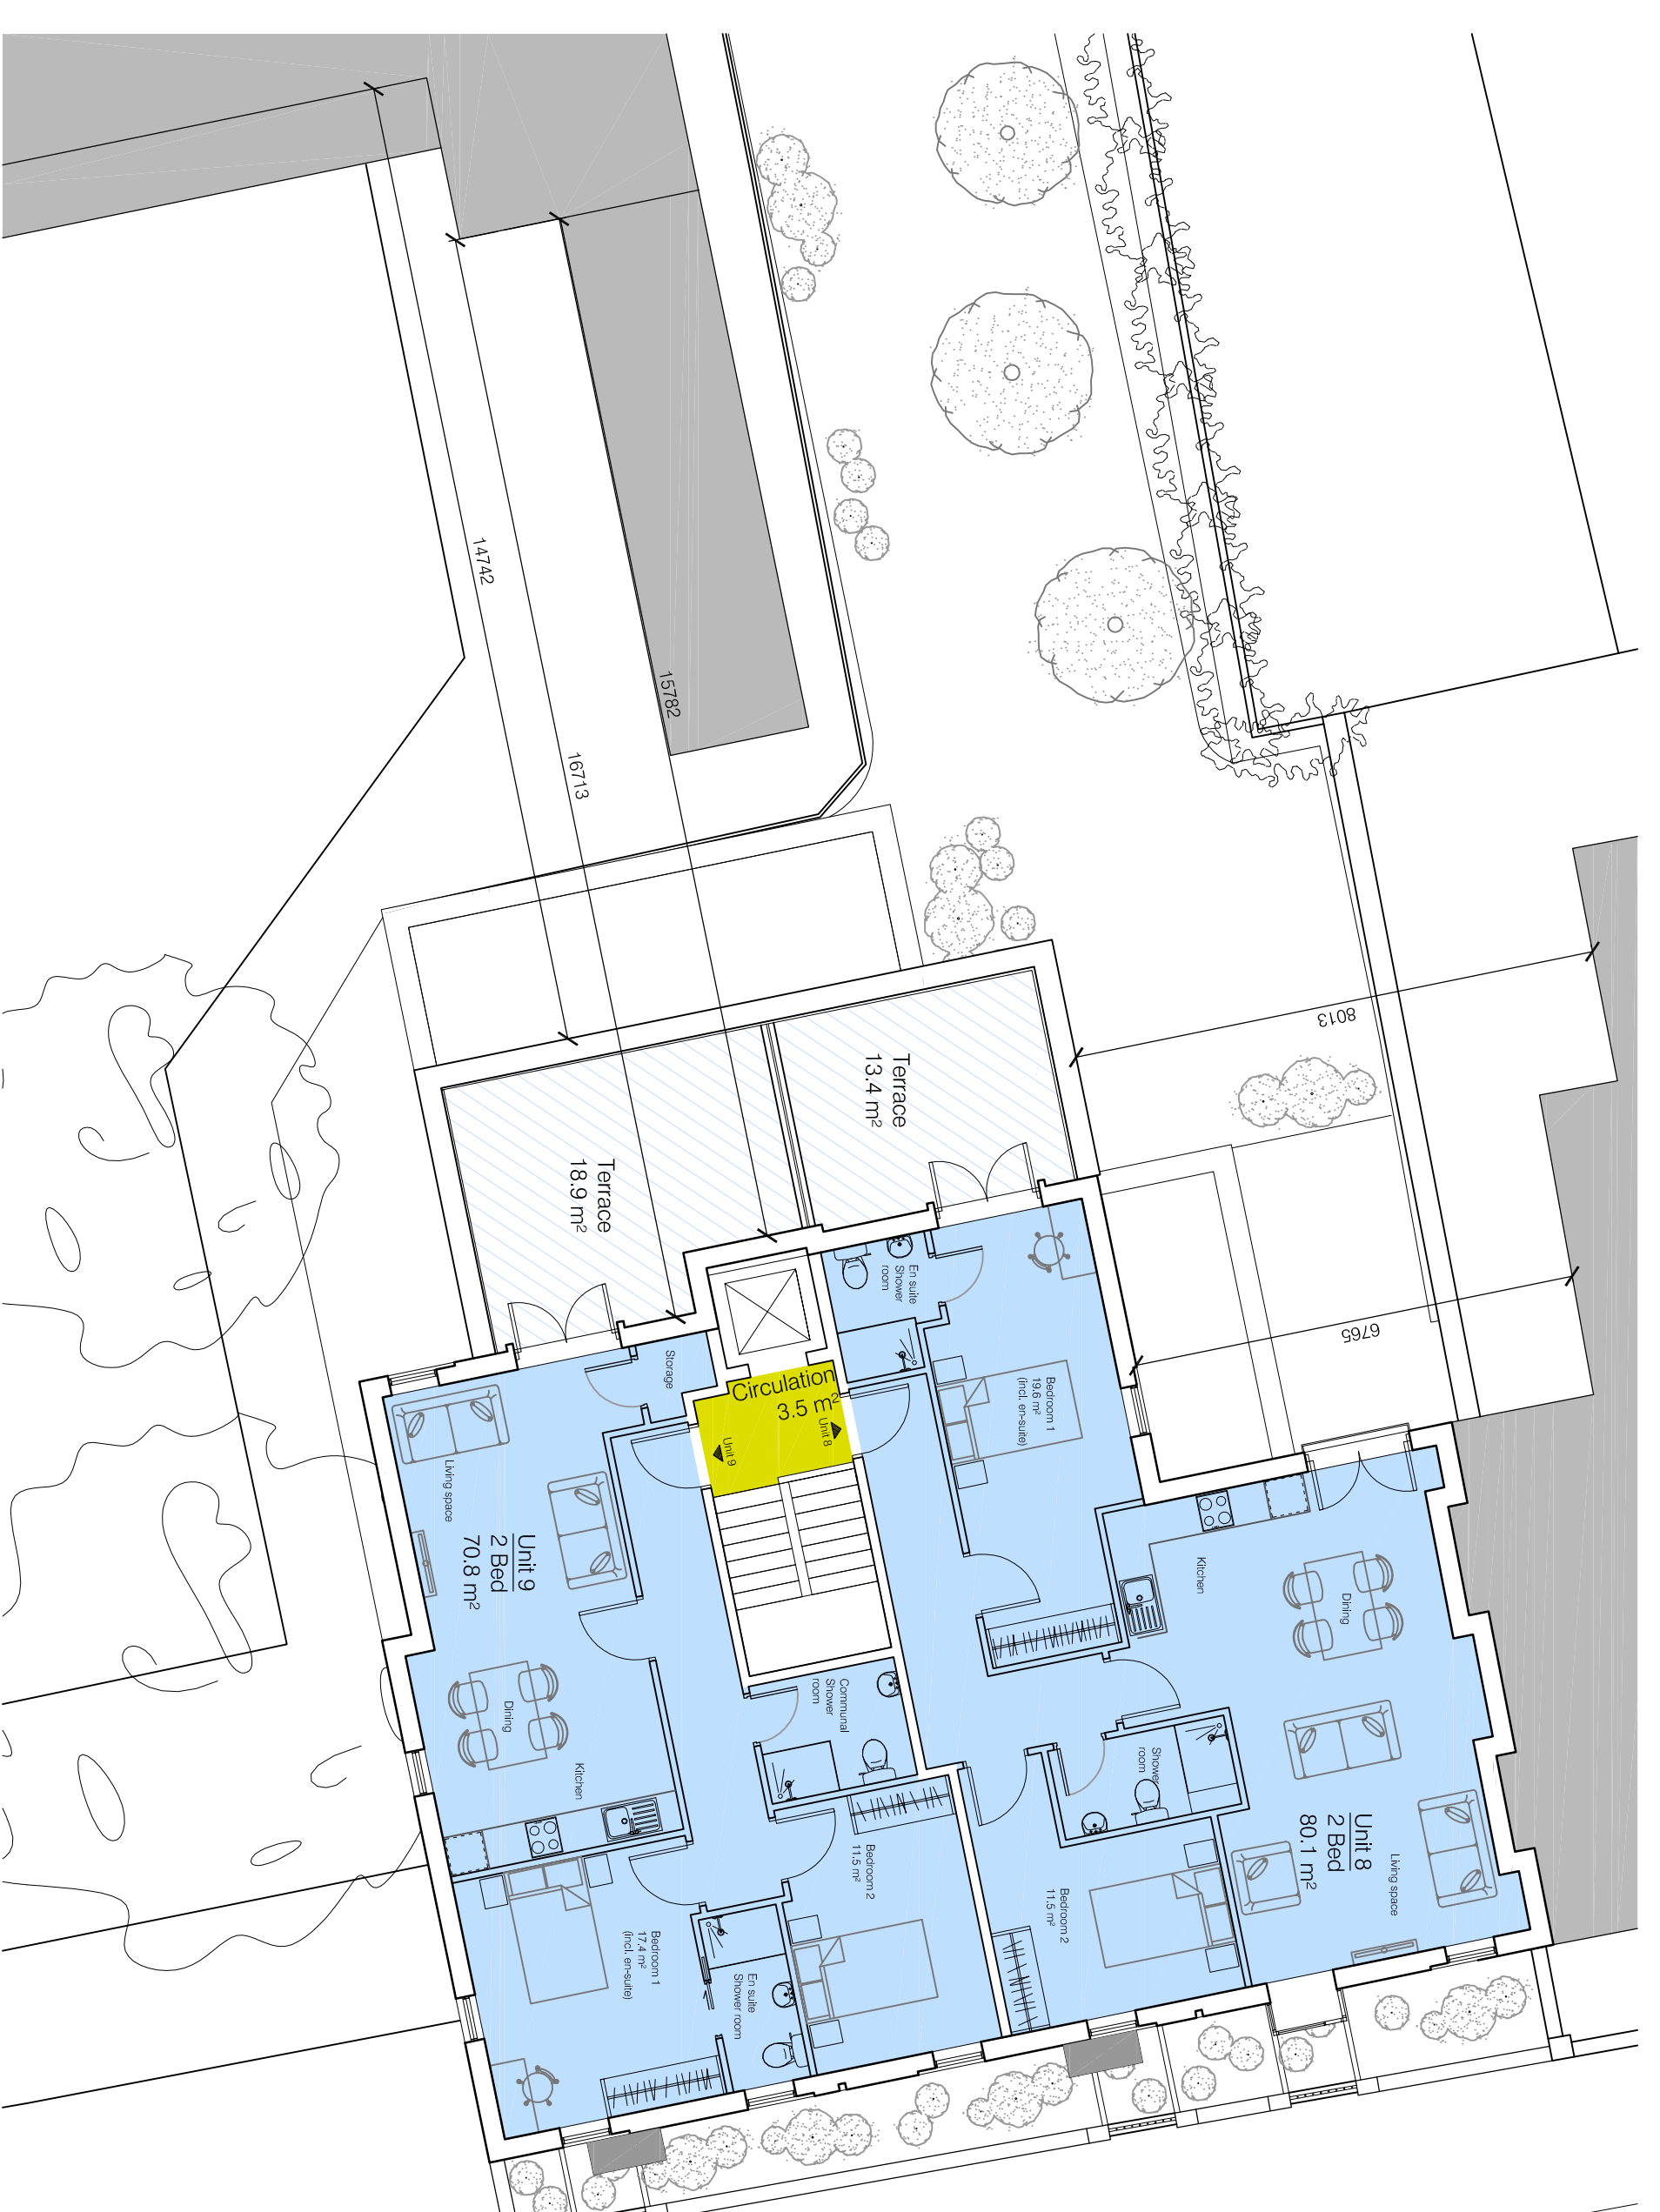

Third Floor
Scale 1:100

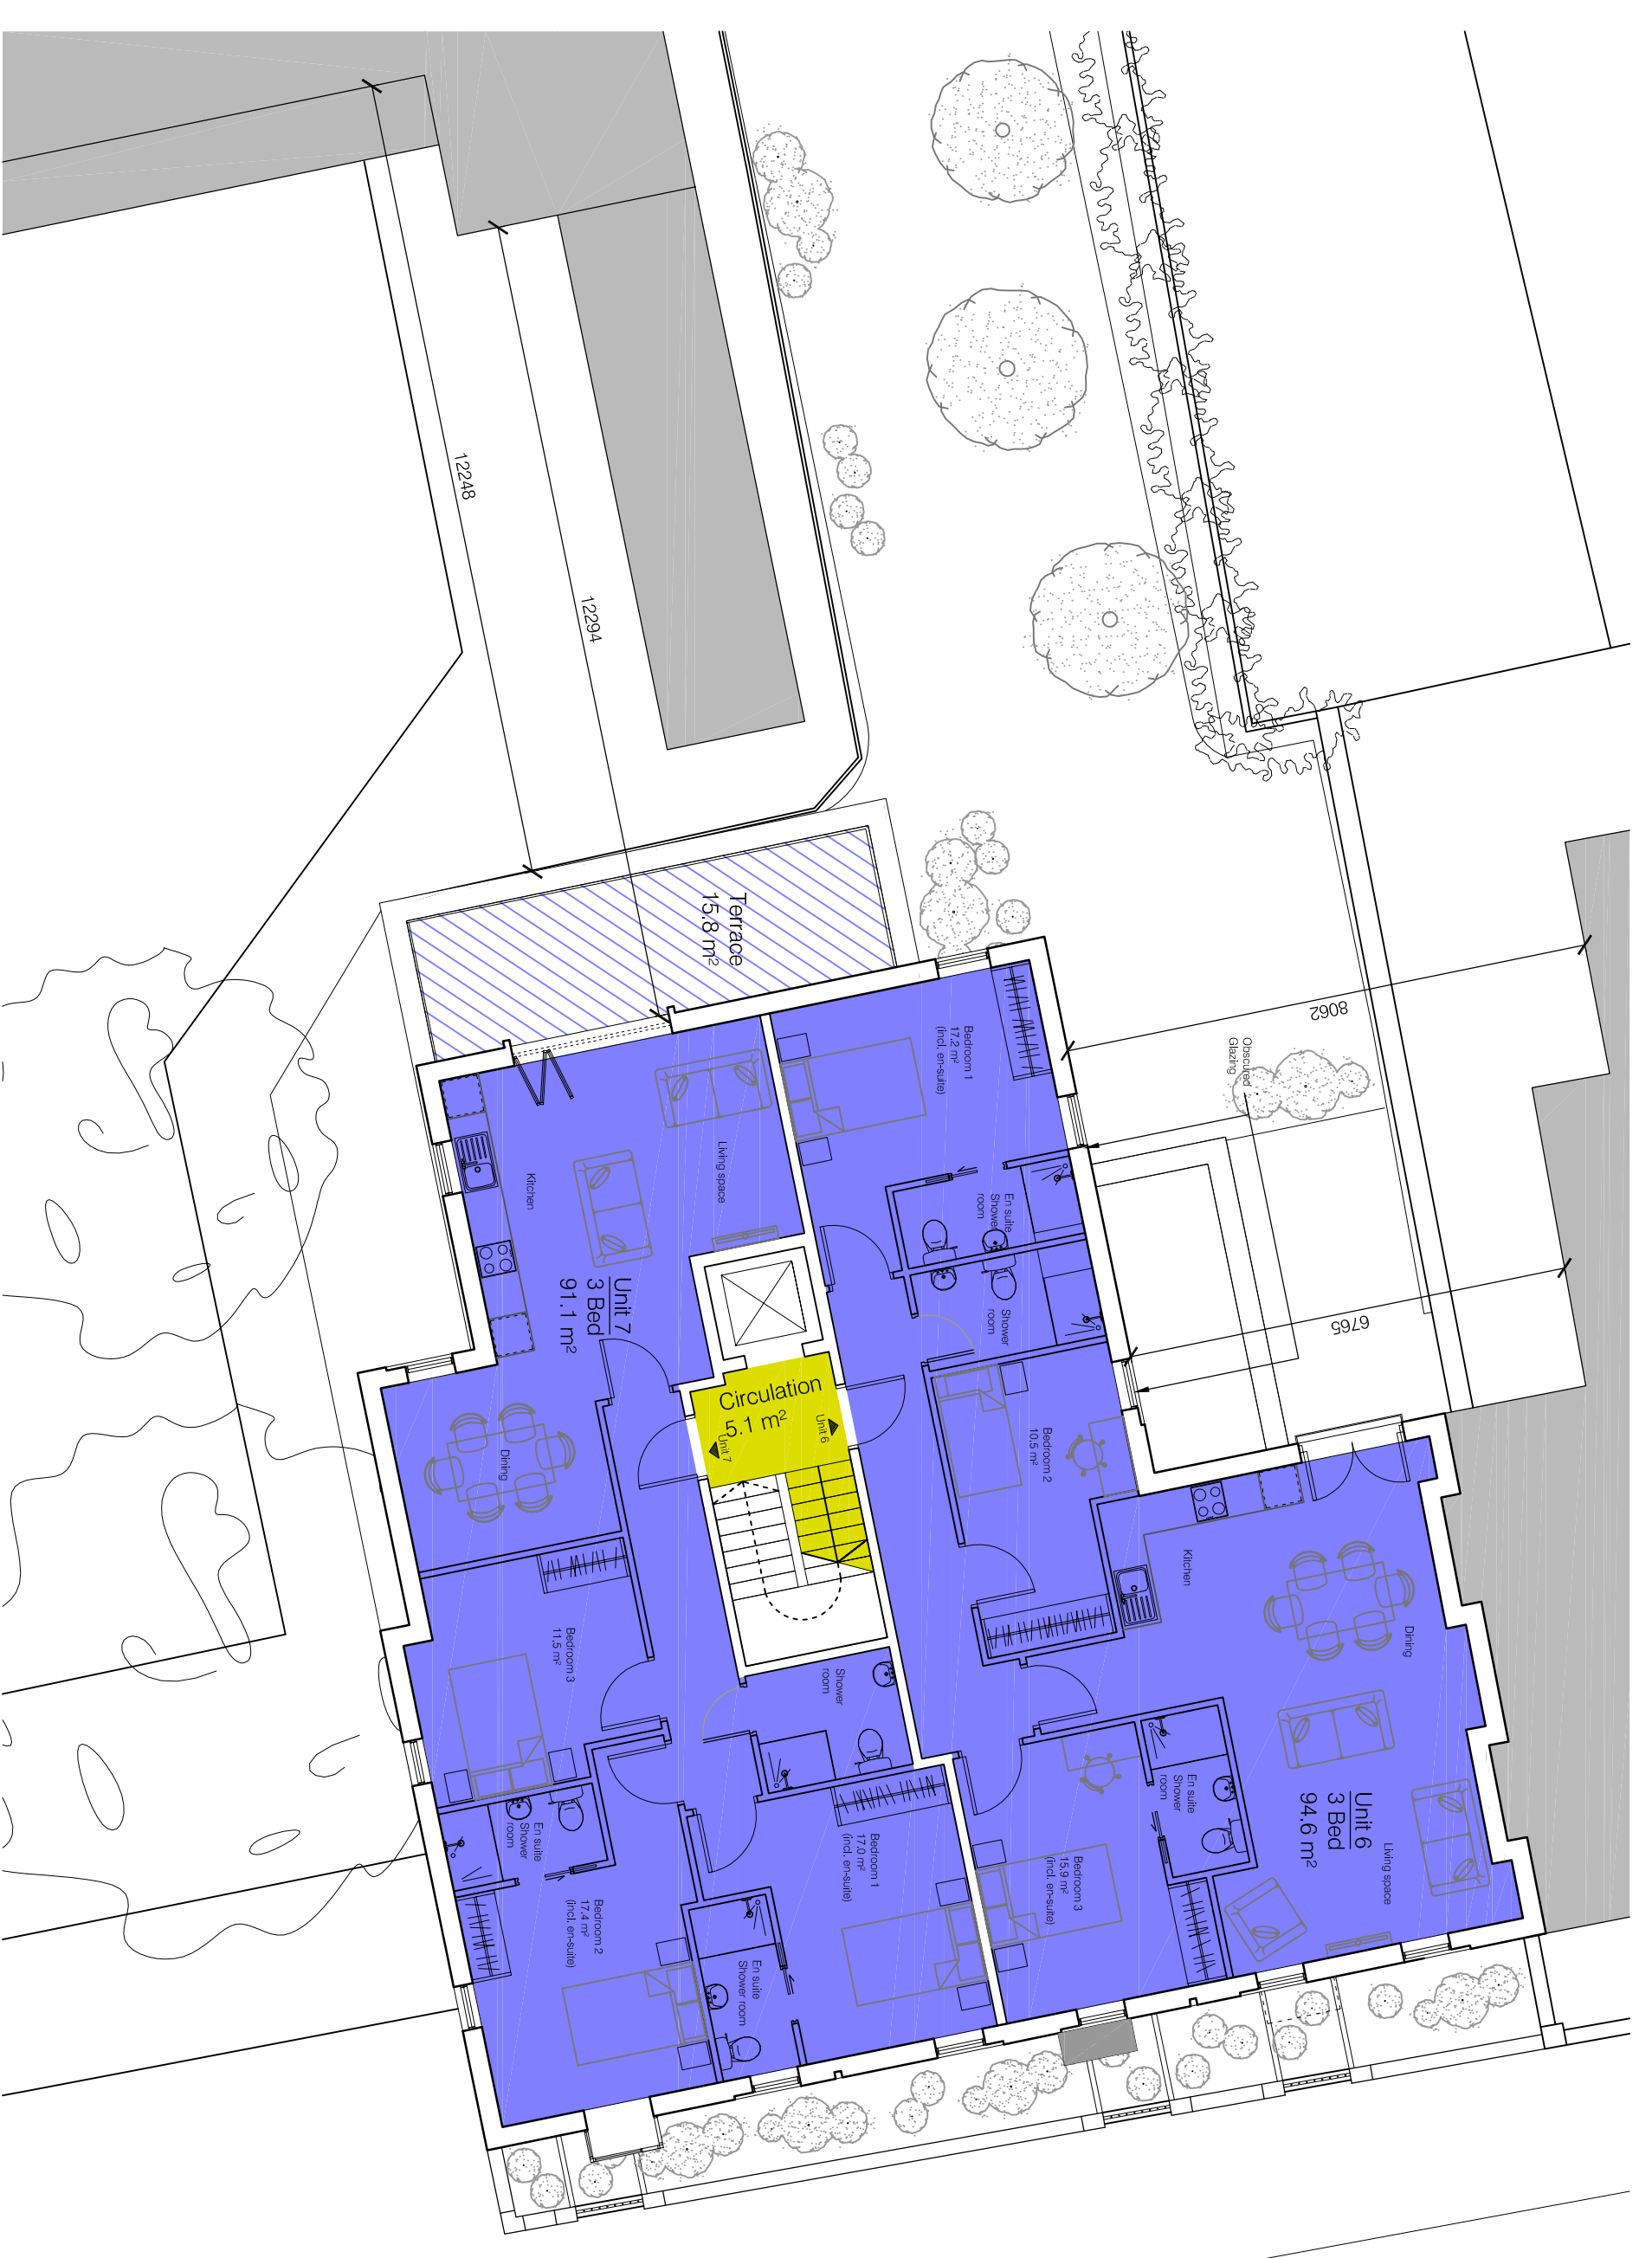


Second Floor
Scale 1:100

Schedule of Accommodation



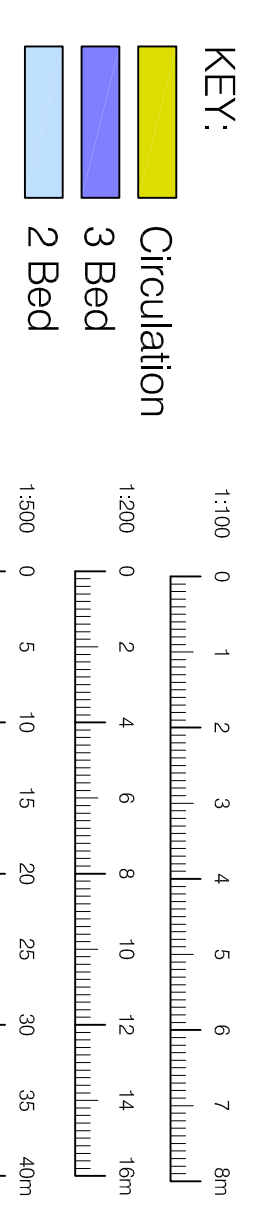


**Total area does not include communal amenity space

Client Name: The Prosperity Group
 Address: York Way, Camden, London, N7
 Project: Proposed plans Second and Third Floor
 Date: 05/03/15
 Designer: Various @ A1
 Drawing Number: (03) 13
 Revision: F
 Reference: 801-01