
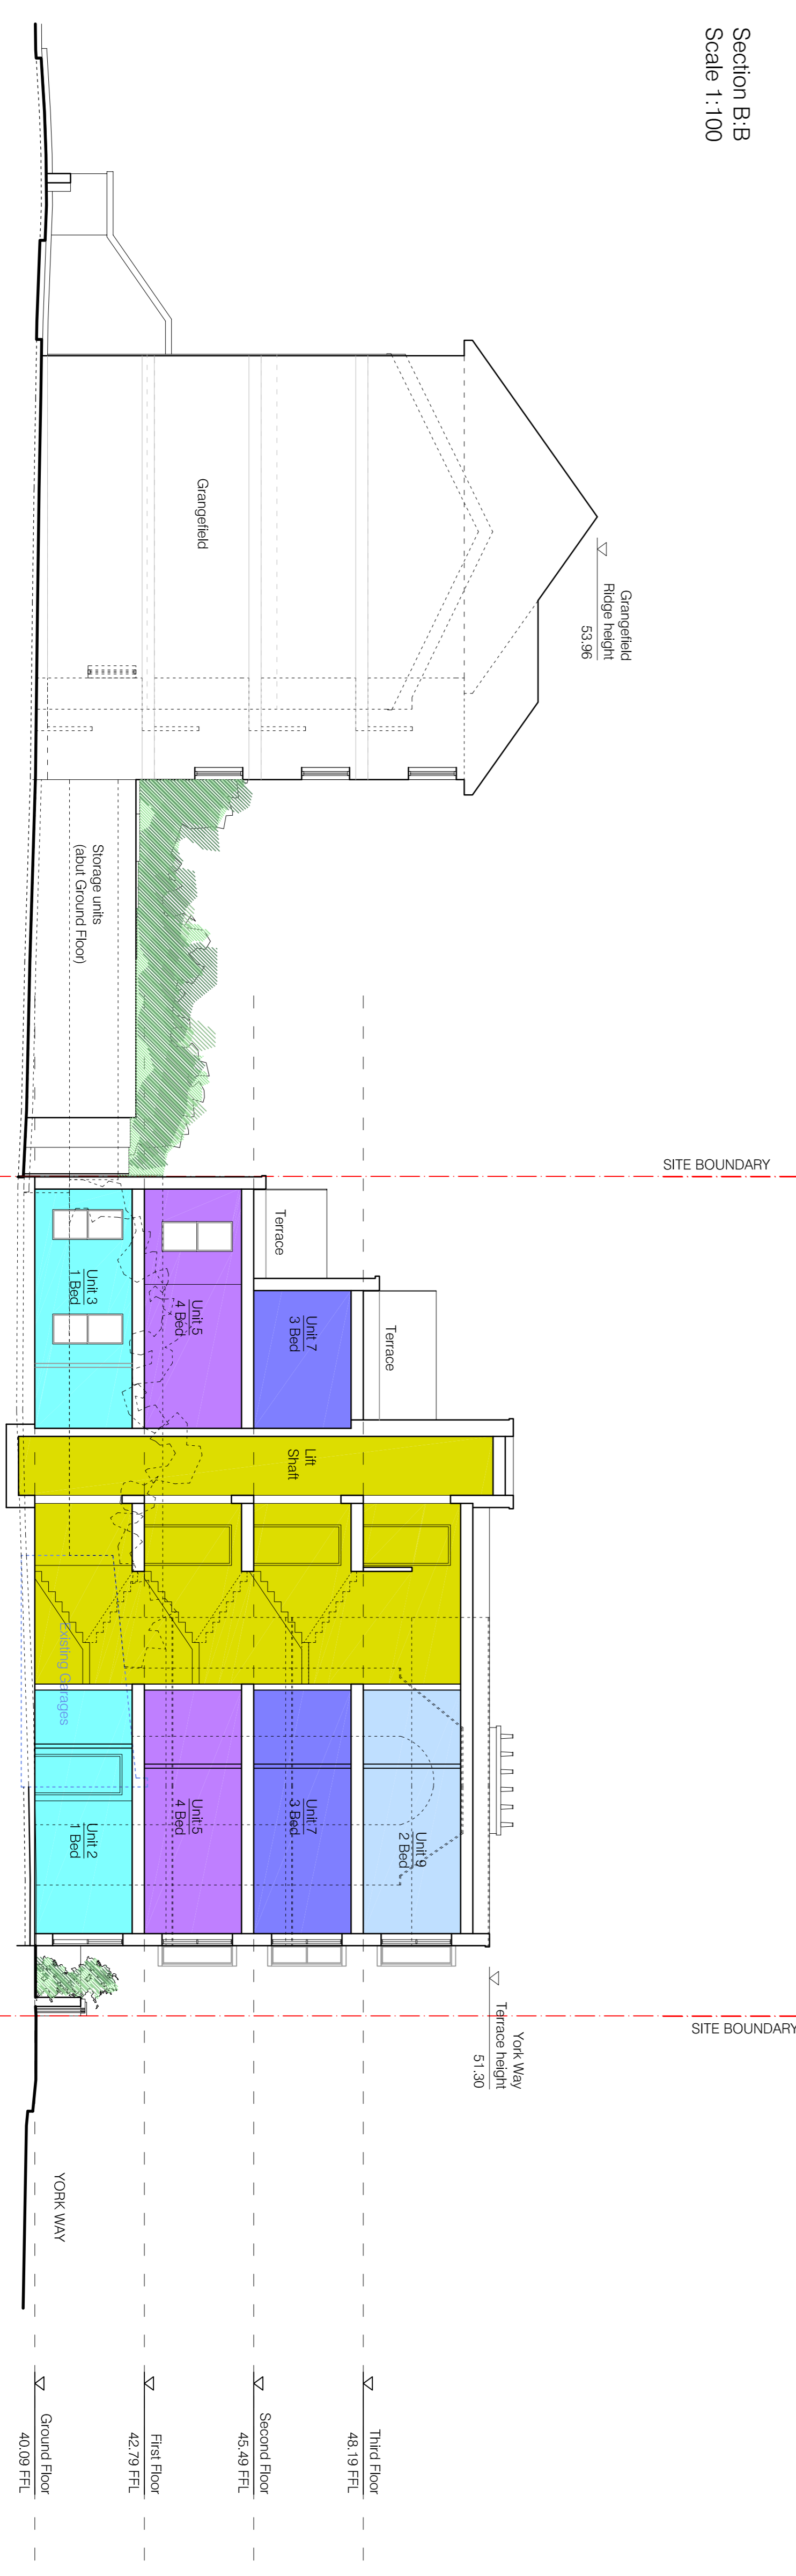
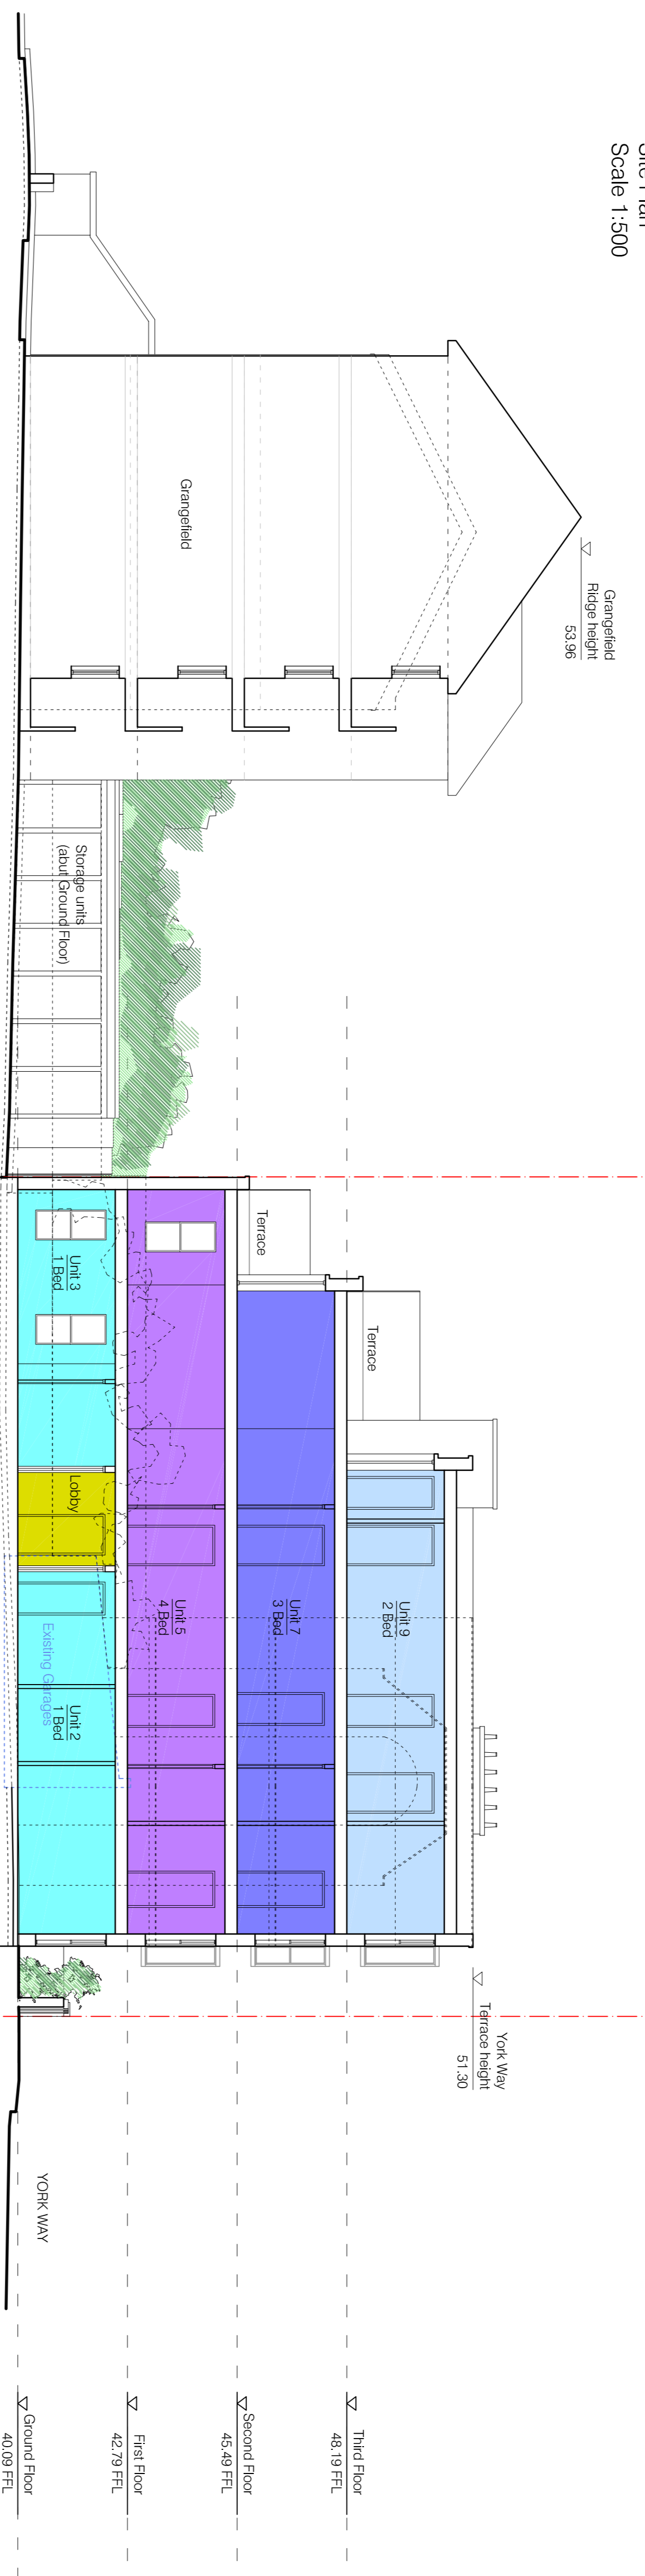


- KEY:**
- Circulation
 - 4 Bed
 - 3 Bed
 - 2 Bed
 - 1 Bed

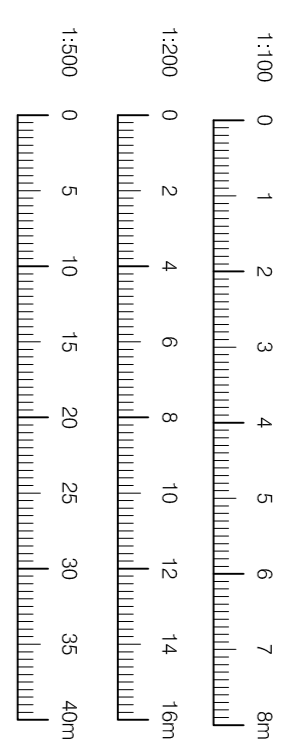

Rev	Date	Details	Drawn by	Checked by
A	15/09/15	L1E included within proposal.	CM	KE
B	20/04/16	Further architectural completion and revised scheme proposed on expanded site.	JM	KE

The contractor must check all dimensions, levels and work prior to commencement of any work. Box Architects to be notified of any discrepancy. Do not scale from drawing. Requirements and British standards, whether or not they are noted on this drawing. This drawing remains the copyright of Box Architects. To be used solely for the project and permission as stated. The drawing must not be copied without prior written permission.

CLIENT NAME		The Prosperity Group	
ADDRESS		York Way Camden London N7	
PROPOSED SECTIONS		Proposed Sections	
DATE	02/03/15	DESIGNER	JW
SCALE	Various @ A1	APPROVED	KE
PHONE	(03) 14	PROJECT NUMBER	801-01
EMAIL	Various @ A1	ISSUE NUMBER	B