



Notes

2. All dimensions are in millimeters unless noted otherwise  
3. Not for construction unless otherwise shown  
4. When appropriate, this drawing to be read in conjunction with project specific Designers Risk Assessments, produced in accordance with requirements of Regulation 13 of the Construction (Design and Management) Regulations 1994  
5. The design shown on this drawing is the property of SDA and is not to be used or the drawing copied, communicated or disclosed, in whole or in part, except in accordance with a contract, licence or agreement in writing with SDA

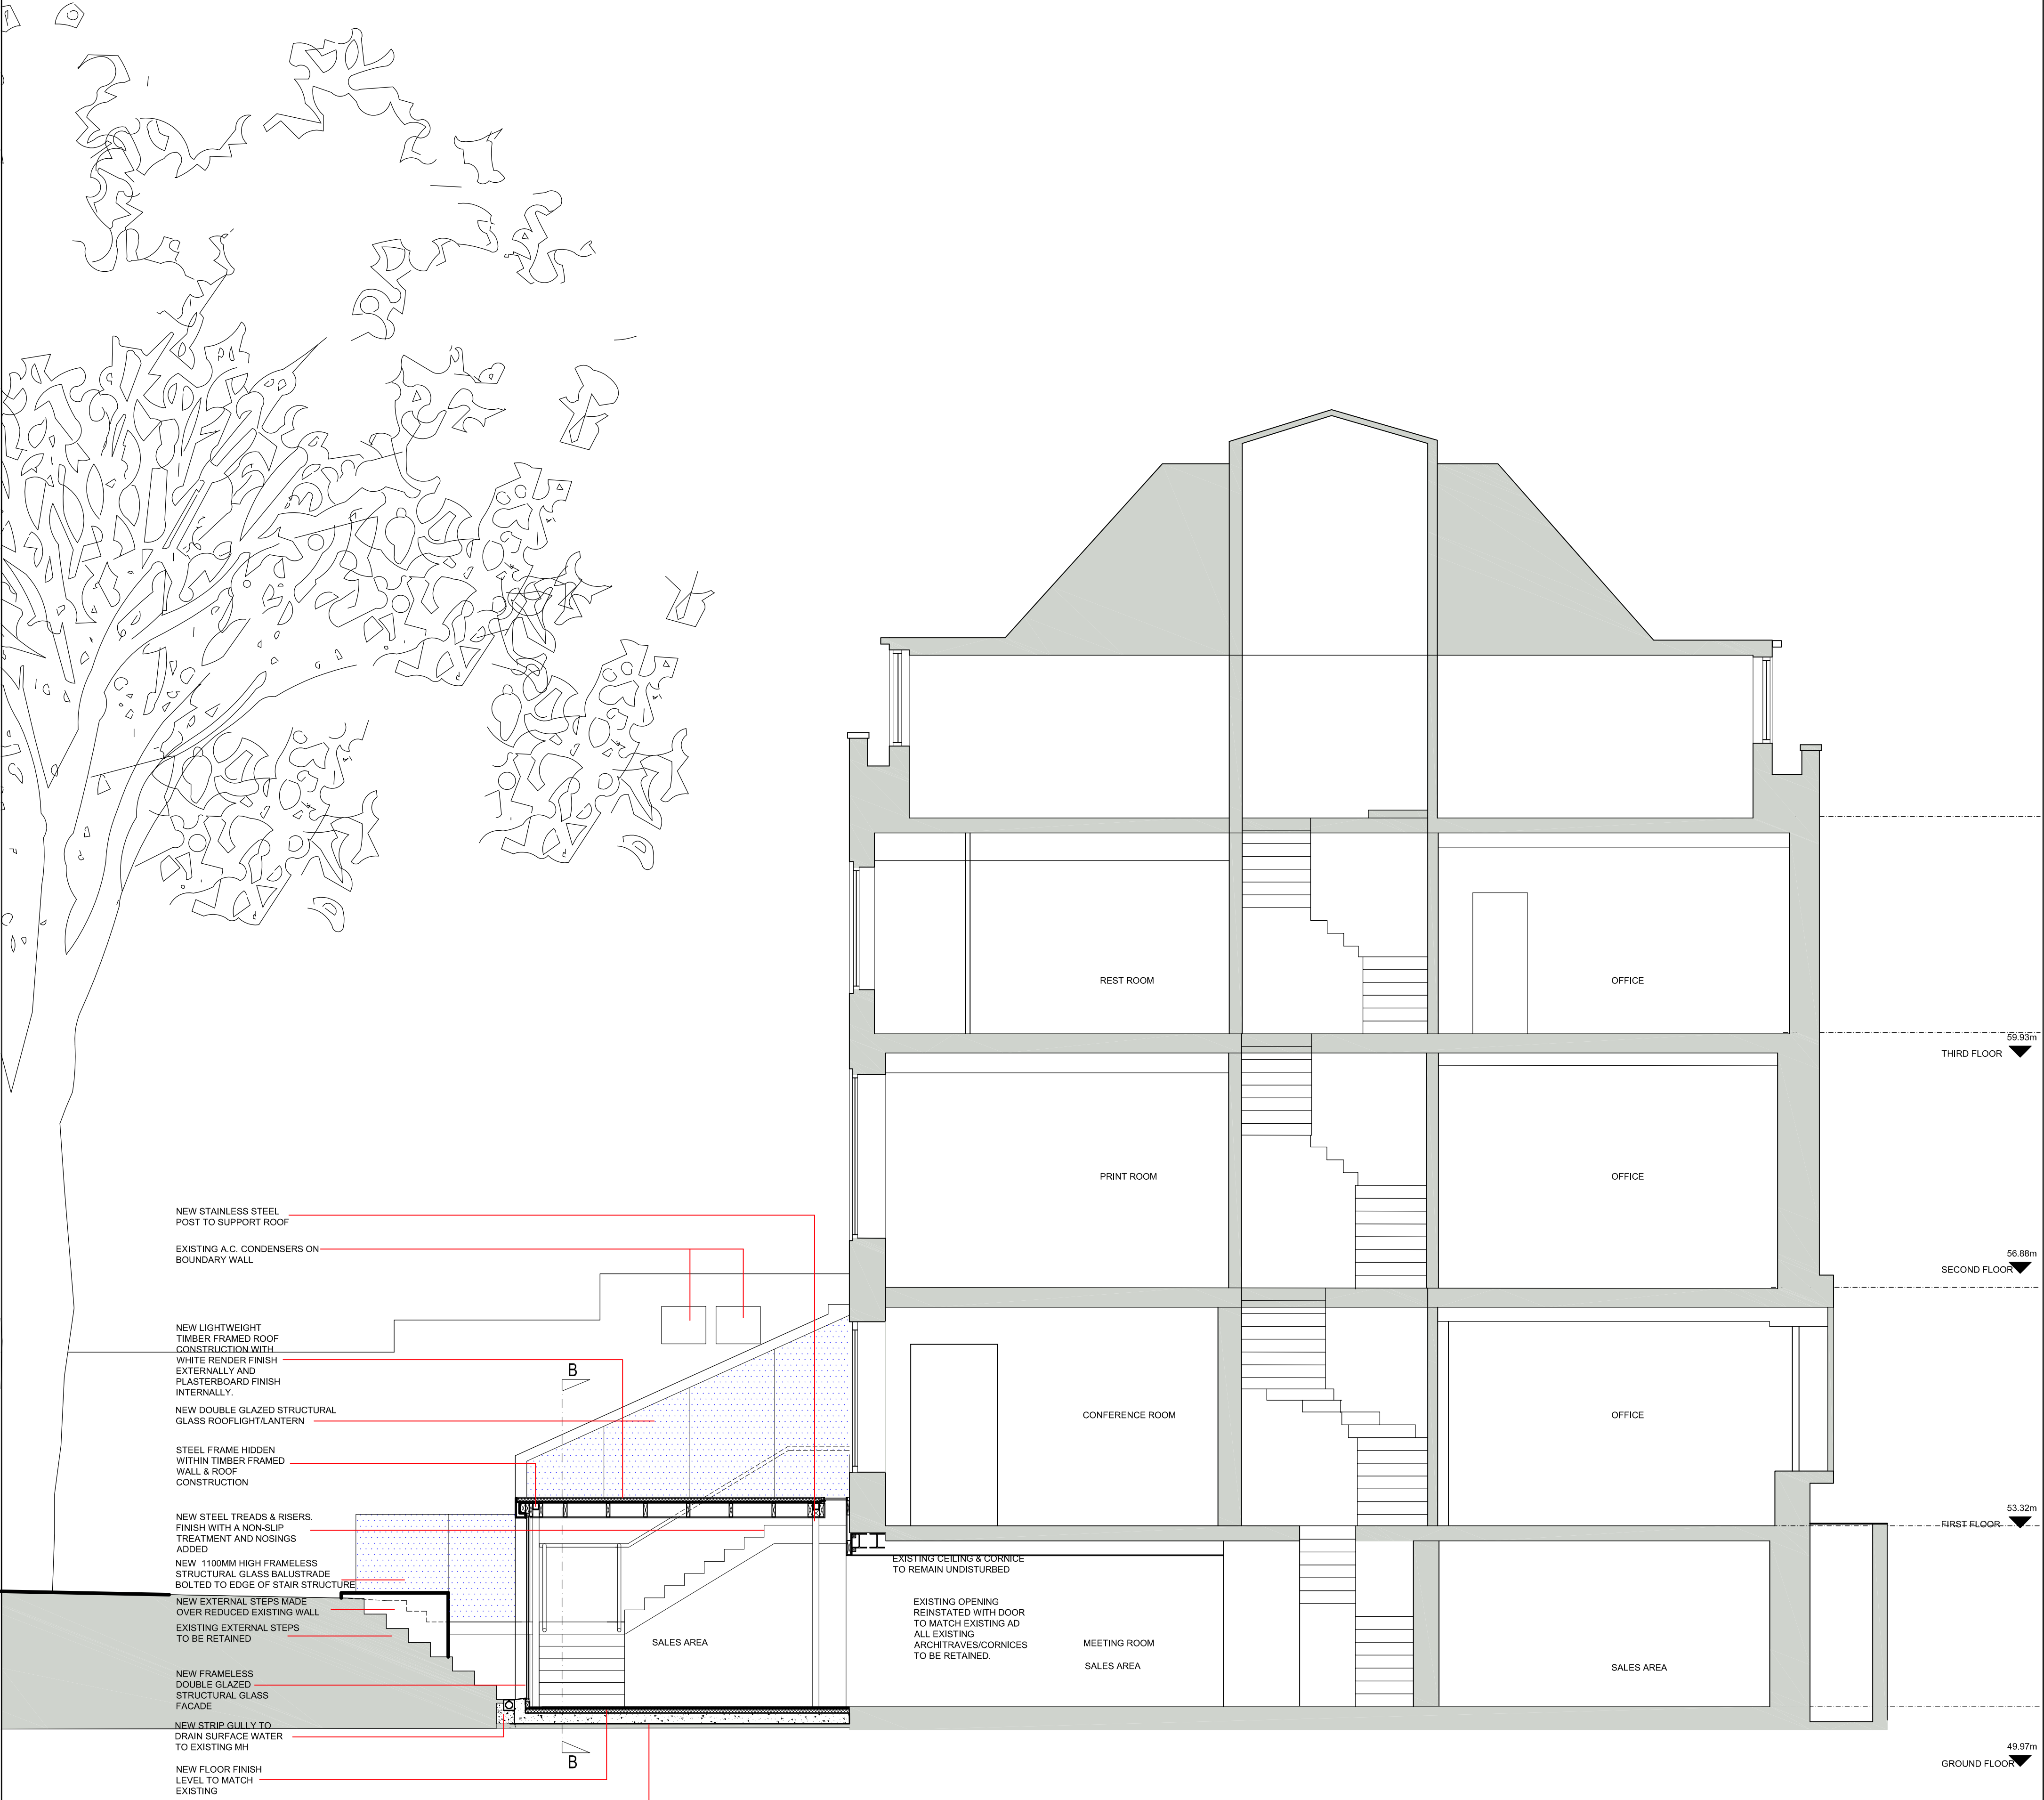

SECTION A-A

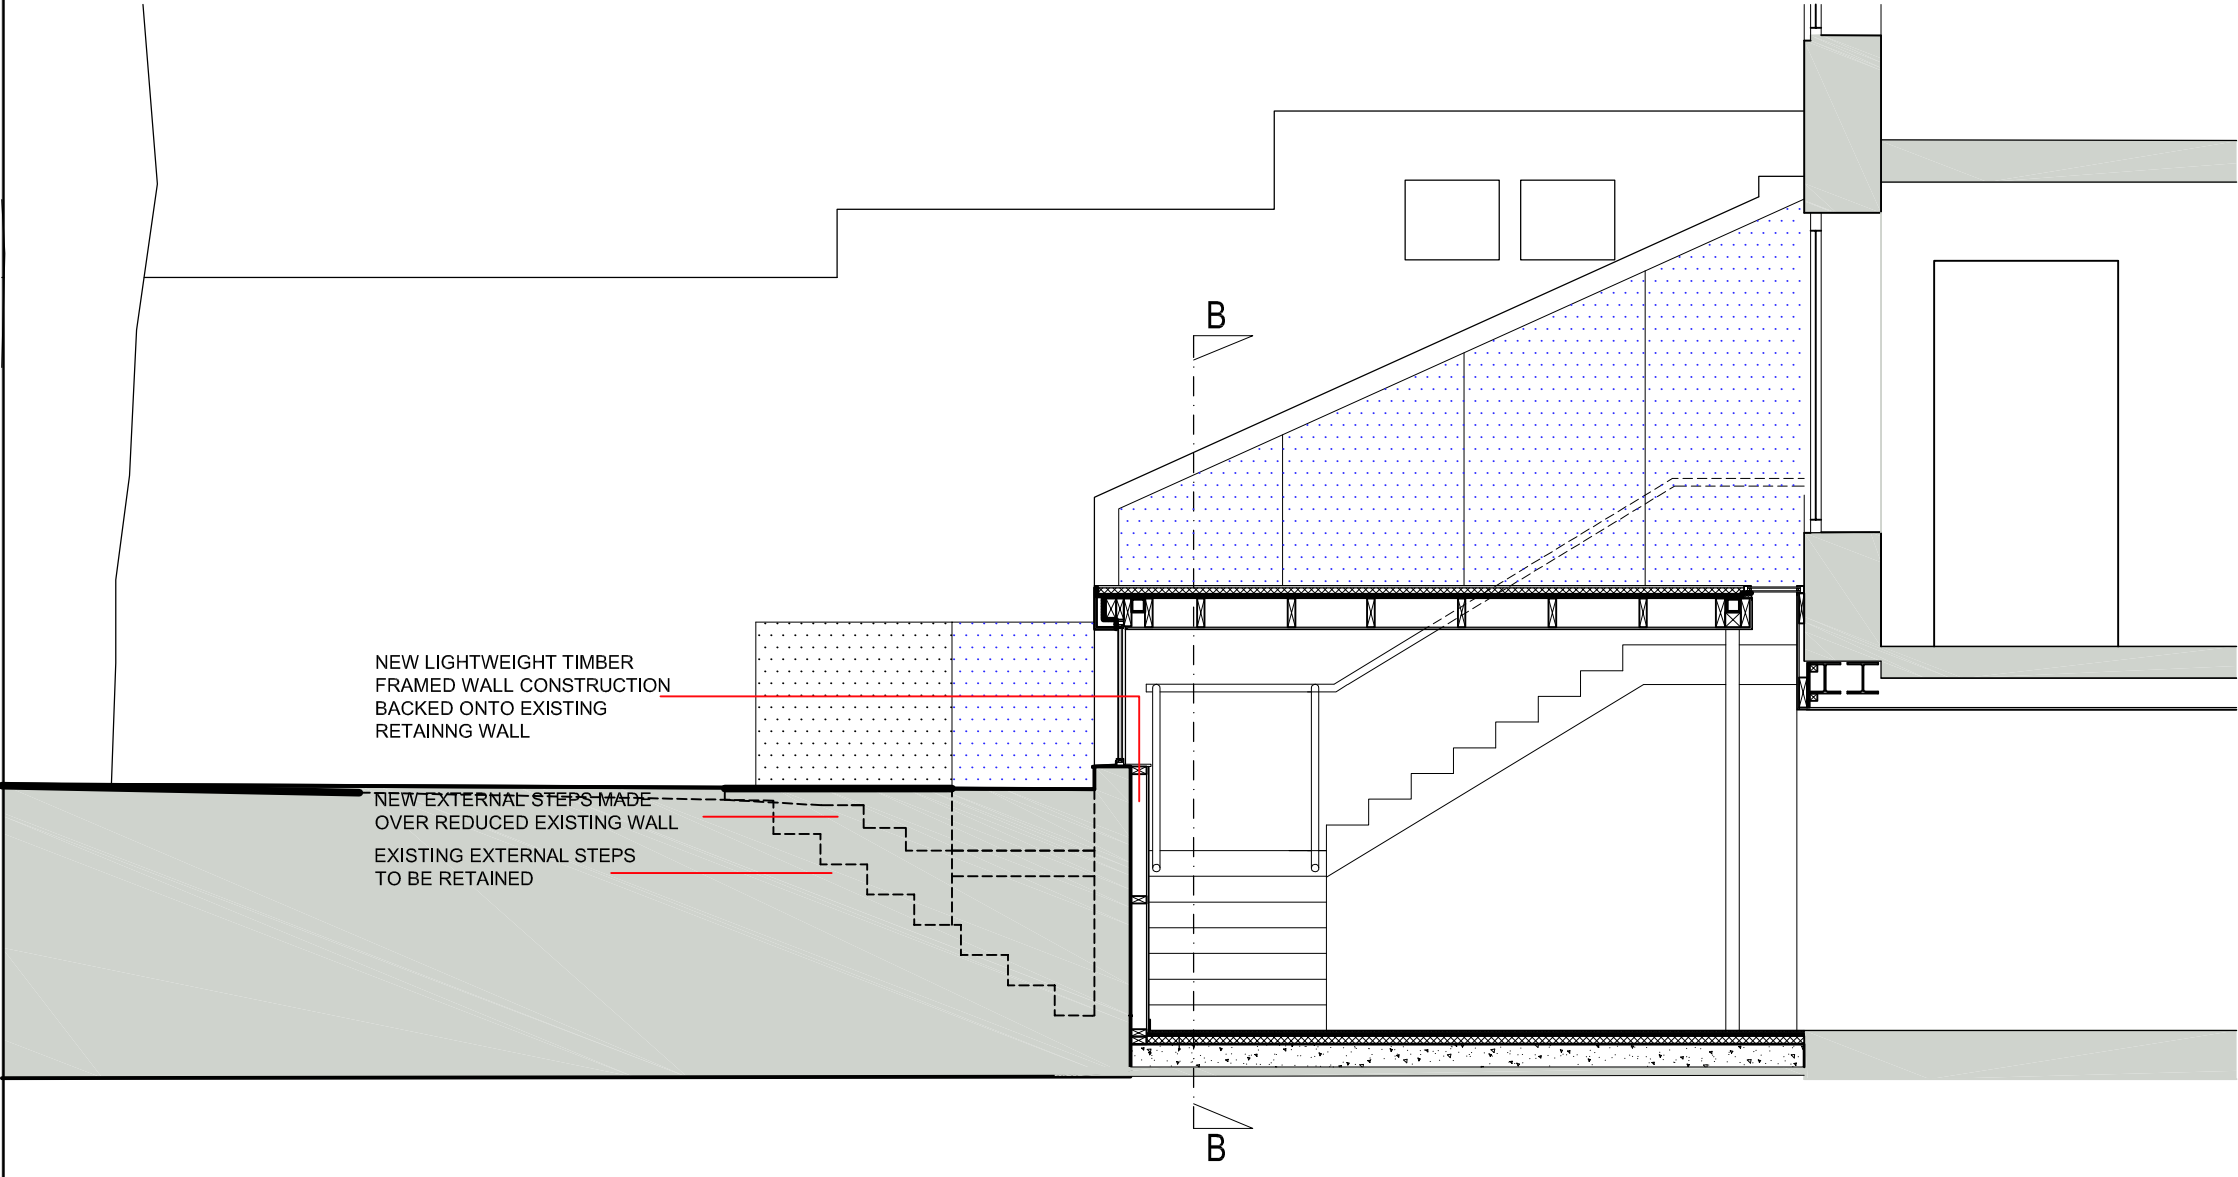

SECTION C-C

D	17.08.16	PROPOSED EXTERNAL STAIRS OMITTED AND EXISTING WALLS/STEPS RETAINED. SECTION C-C ADDED.	RVF	MF
C	29.06.16	PROPOSED STAIR RELOCATED TO WITHIN EXTENSION.	RVF	MF
B	02.03.16	A.C.CONDENSERS LOCATION SHOWN	BC	BC
A	17.11.15	GENERAL UPDATES	WH	BC
REV.	DATE	DESCRIPTION	DRN.	CKD.

SDA ARCHITECTS & DESIGNERS

VICTORIA FOUNDRY MARSHALL STREET LEEDS LS11 9EH  
T: +44 (0)113 288 1000 F: +44 (0)113 288 1001  
E: mail@sdapartnership.com www.sdapartnership.com  
LEEDS LONDON CALIFORNIA

PROJECT  
ARTEMIDE SHOWROOM  
106 GREAT RUSSELL STREET  
LONDON  
WC1B 3NB

TITLE  
PROPOSED SECTION A-A AND C-C

STAGE  
PLANNING

JOB No. AA0073	DWG No. A(PL)-300	REV. D
SCALE 1:50 @ A1	DATE JULY	
DRAWN MC	CHECKED BC	

BSI REGISTERED FS 56715 UKAS QUALITY MANAGEMENT