


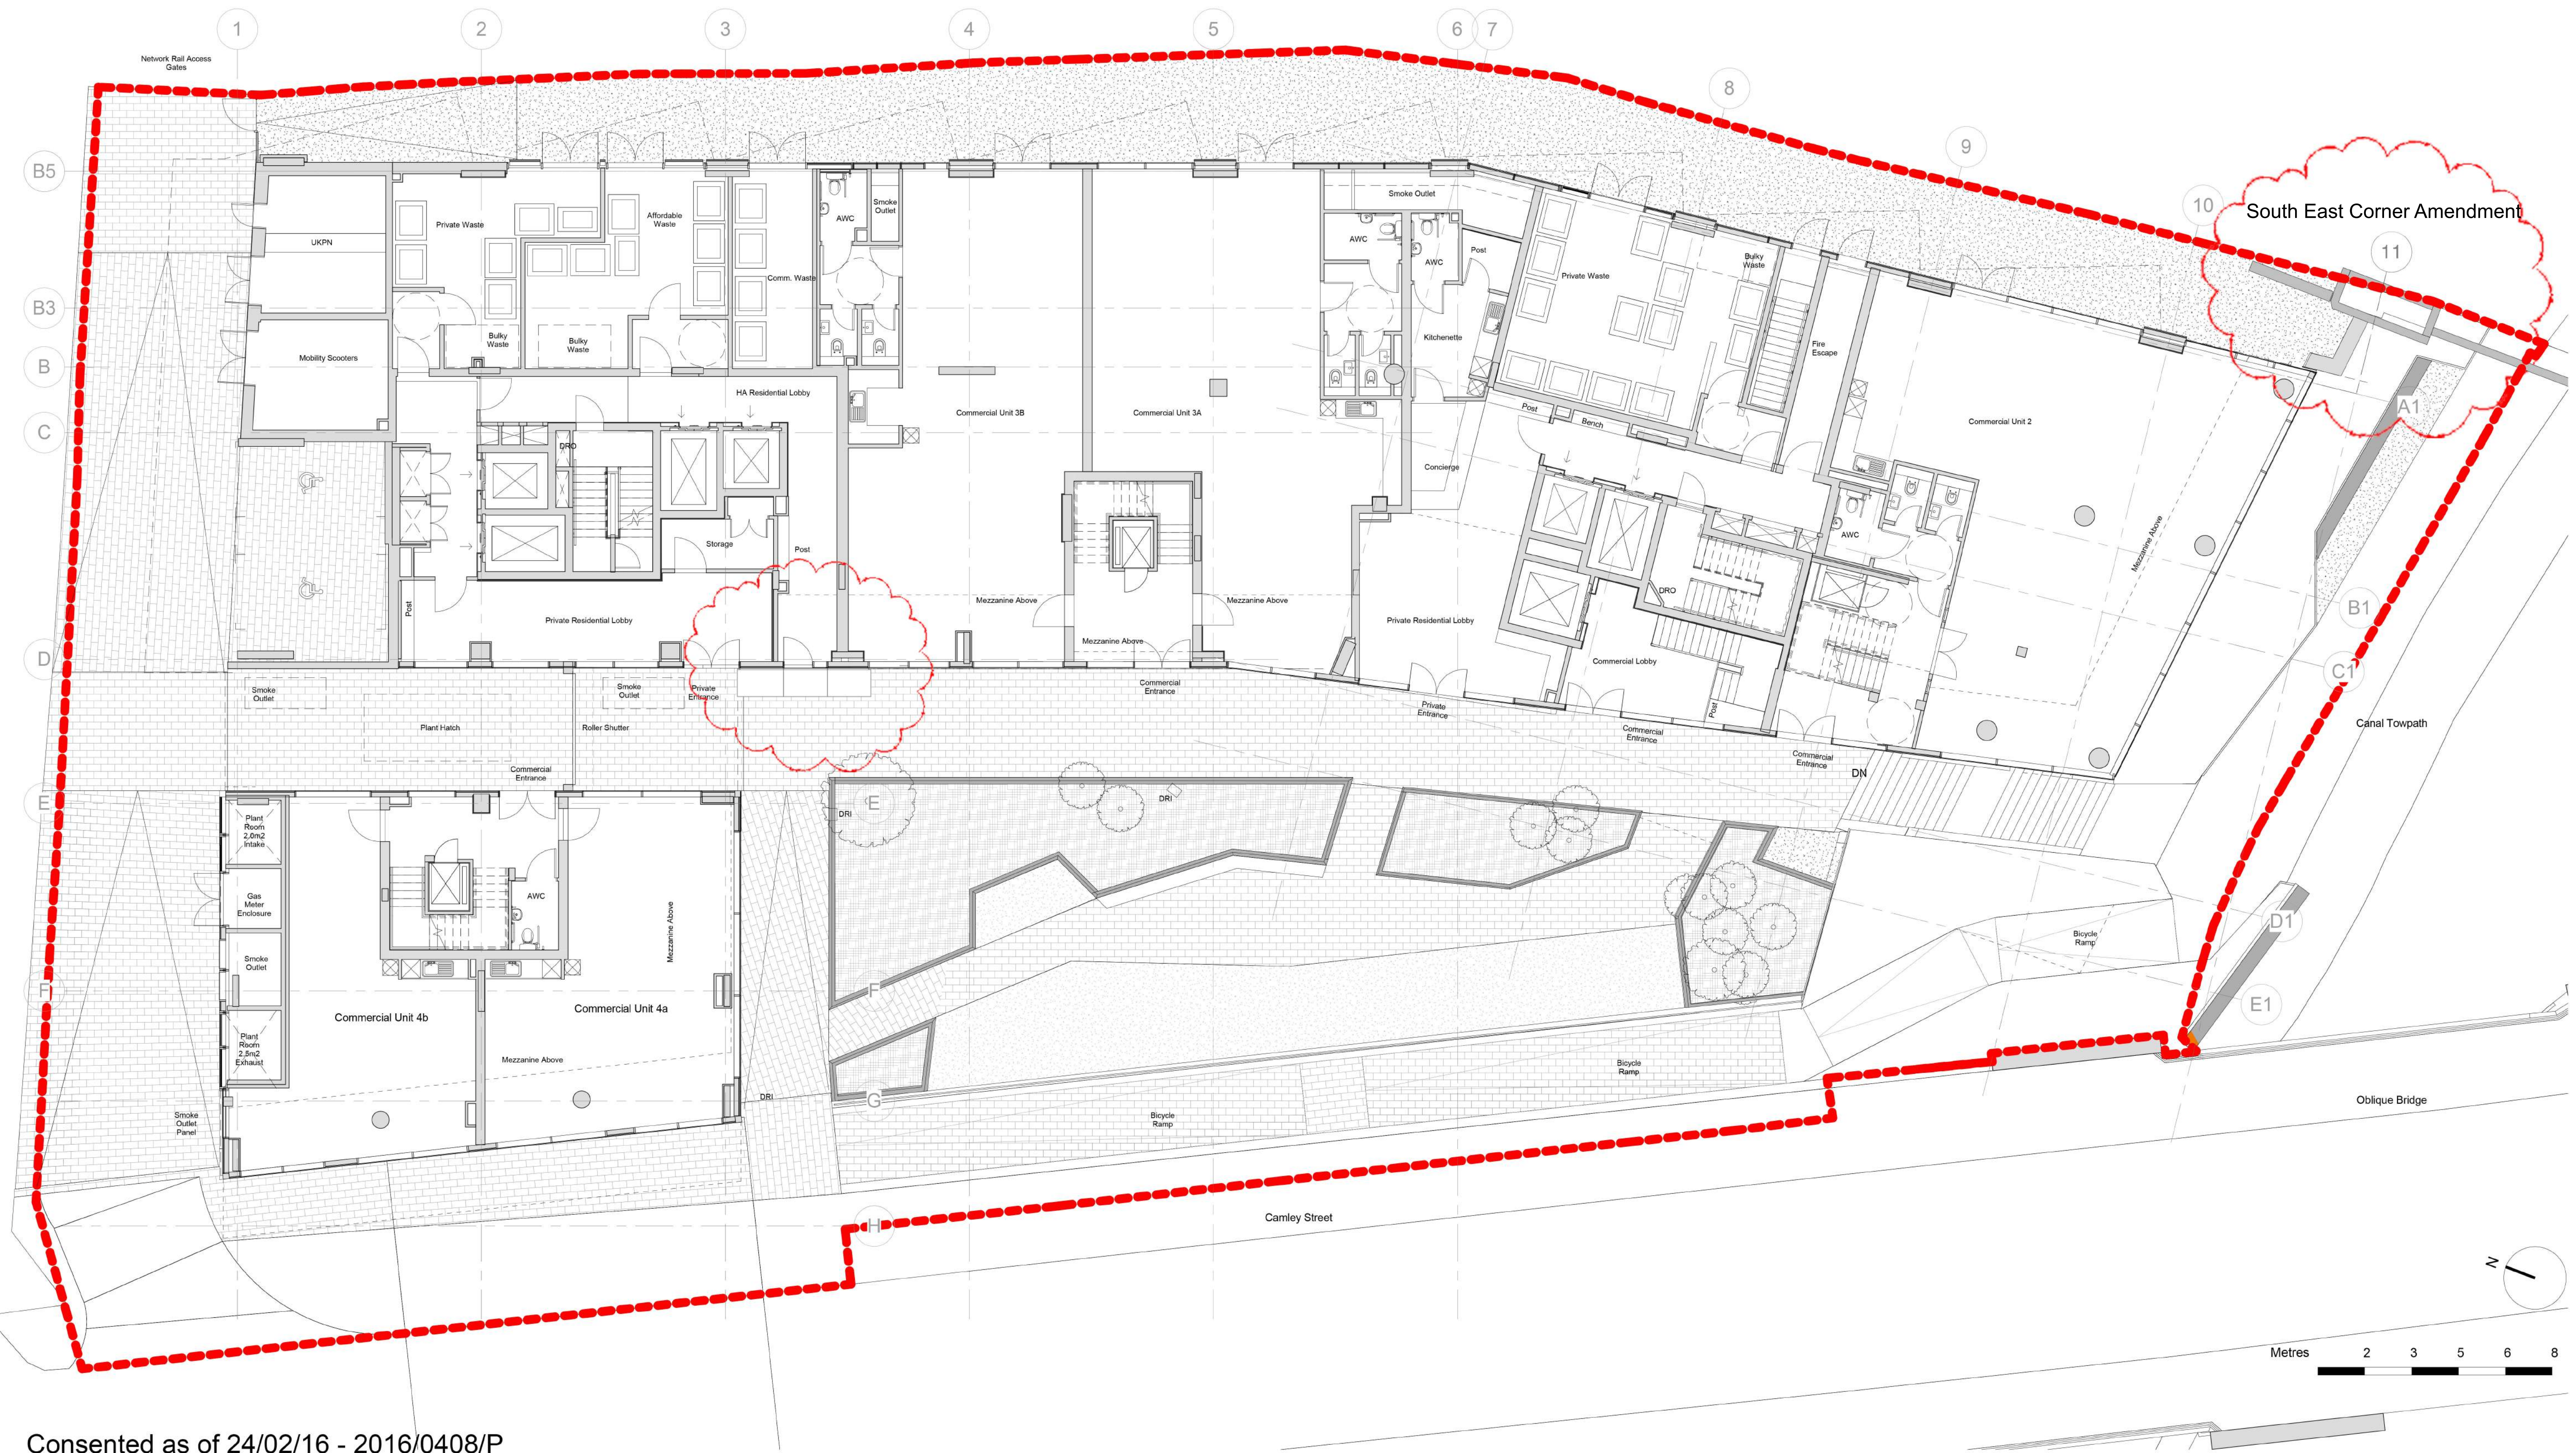

Consented as of 24/02/16 - 2016/0408/P

This drawing must not be scaled. Figured dimensions and levels to be used. Any inaccuracies must be notified to the architect. Detail drawings and large scale drawings take precedence over smaller drawings. A1				Rev:				Chk'd:				Rev:				Chk'd:			
A General Amendments August				20.08.15															
B Issue for Planning				01.09.15															
C Issue for Planning				16.11.15															
D Lower floor amendments. Issued for Planning				23.12.15															
E Canopy and South East Corner Amendment updated for Planning				12.08.16															

PRELIMINARY	✓
PLANNING	
DESIGN	
TENDER	
CONSTRUCTION	

powelldobson				ARCHITECTS			
PDA Job No:				DRG NO.			
14007				00 A (05)102			
Scale:				1 : 100@A1			
Contract:				102 Camley Street - Phase 1			
Title:				Regent Proposed Ground Floor			
Date:				11/05/14			
Drawn:				MK			
Checked:				MH			