





**DOORS**  
 Door, door frame and architrave to be retained.  
 Door to be removed, including all associated ironmongery.



Keyplan

North

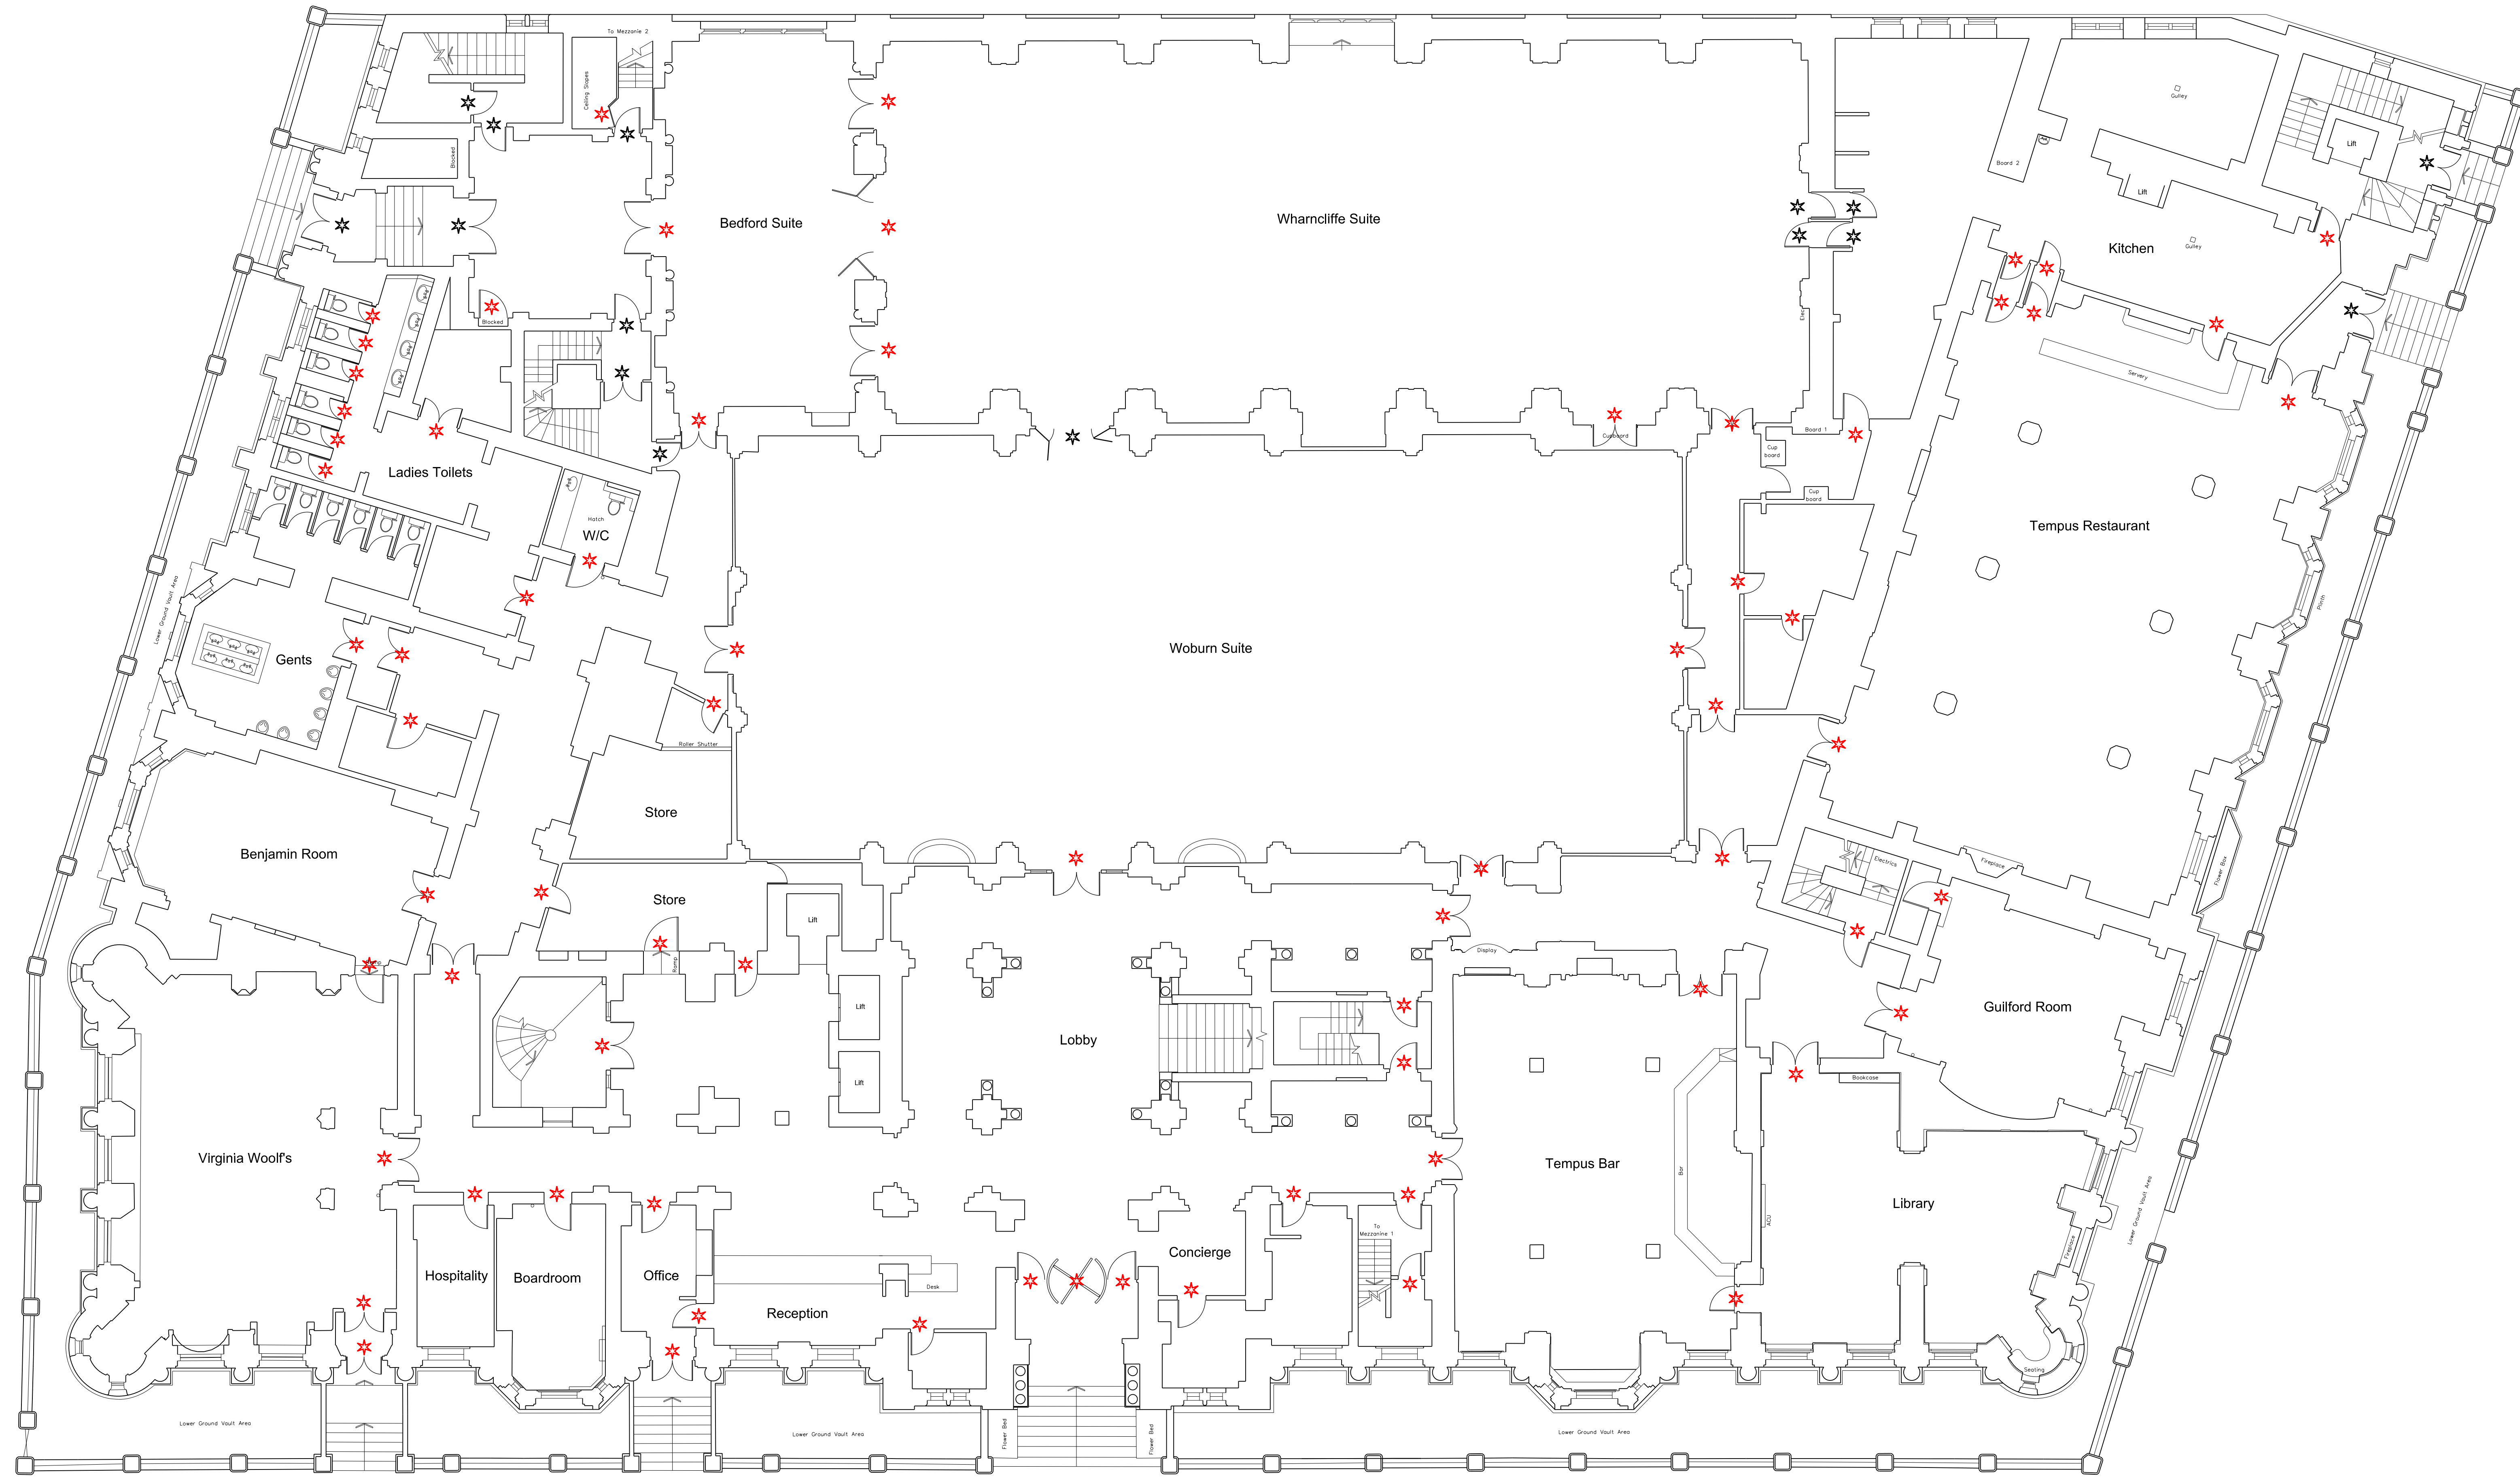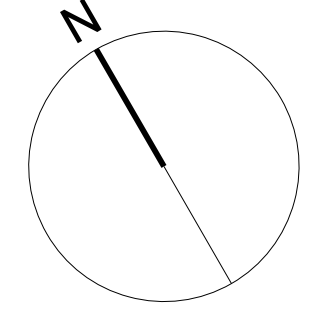

Notes:  
 1. Do not scale  
 2. Contractor to Check all dimensions and report omissions and errors to the Architect

01 Issued to Conservation Officer	02.08.16 MG
No Revision	Date Initial Chkd

**EPR**  
architects

30 Millbank  
 London SW1P 4DU  
 +44 (0) 20 7932 7600  
 www.epr.co.uk

Russell Hotel  
 Bloomsbury  
 Ground Floor  
 Door Strip-out Plan

PLANNING 1:100 @ A0 15.09.14

Project No	Type	Bkg	Number	Zone/Lvl	Rev
10089 - 1 - 01 - 1401 - Z00					01