


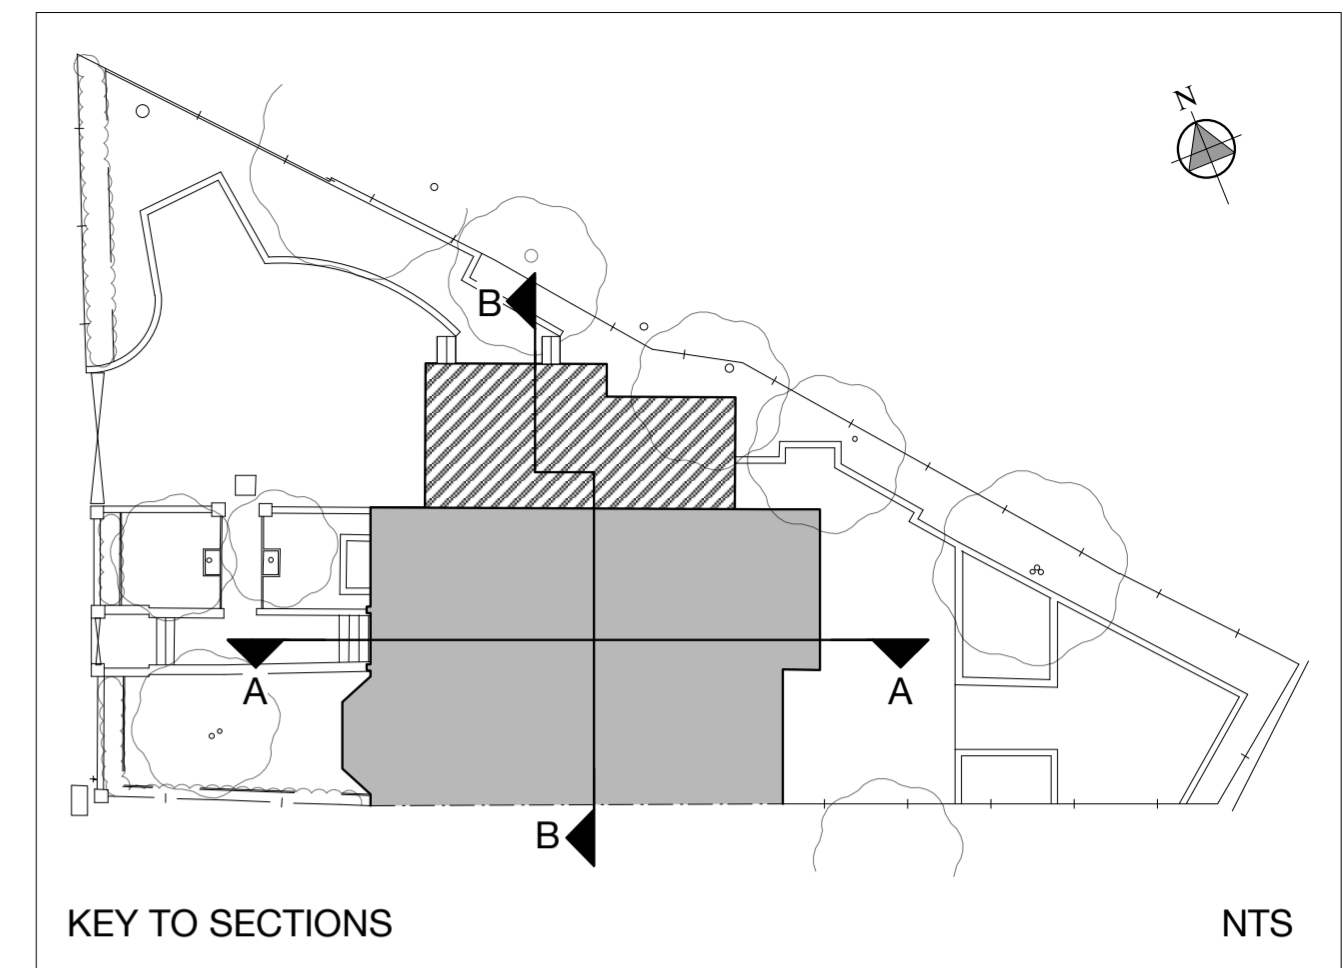
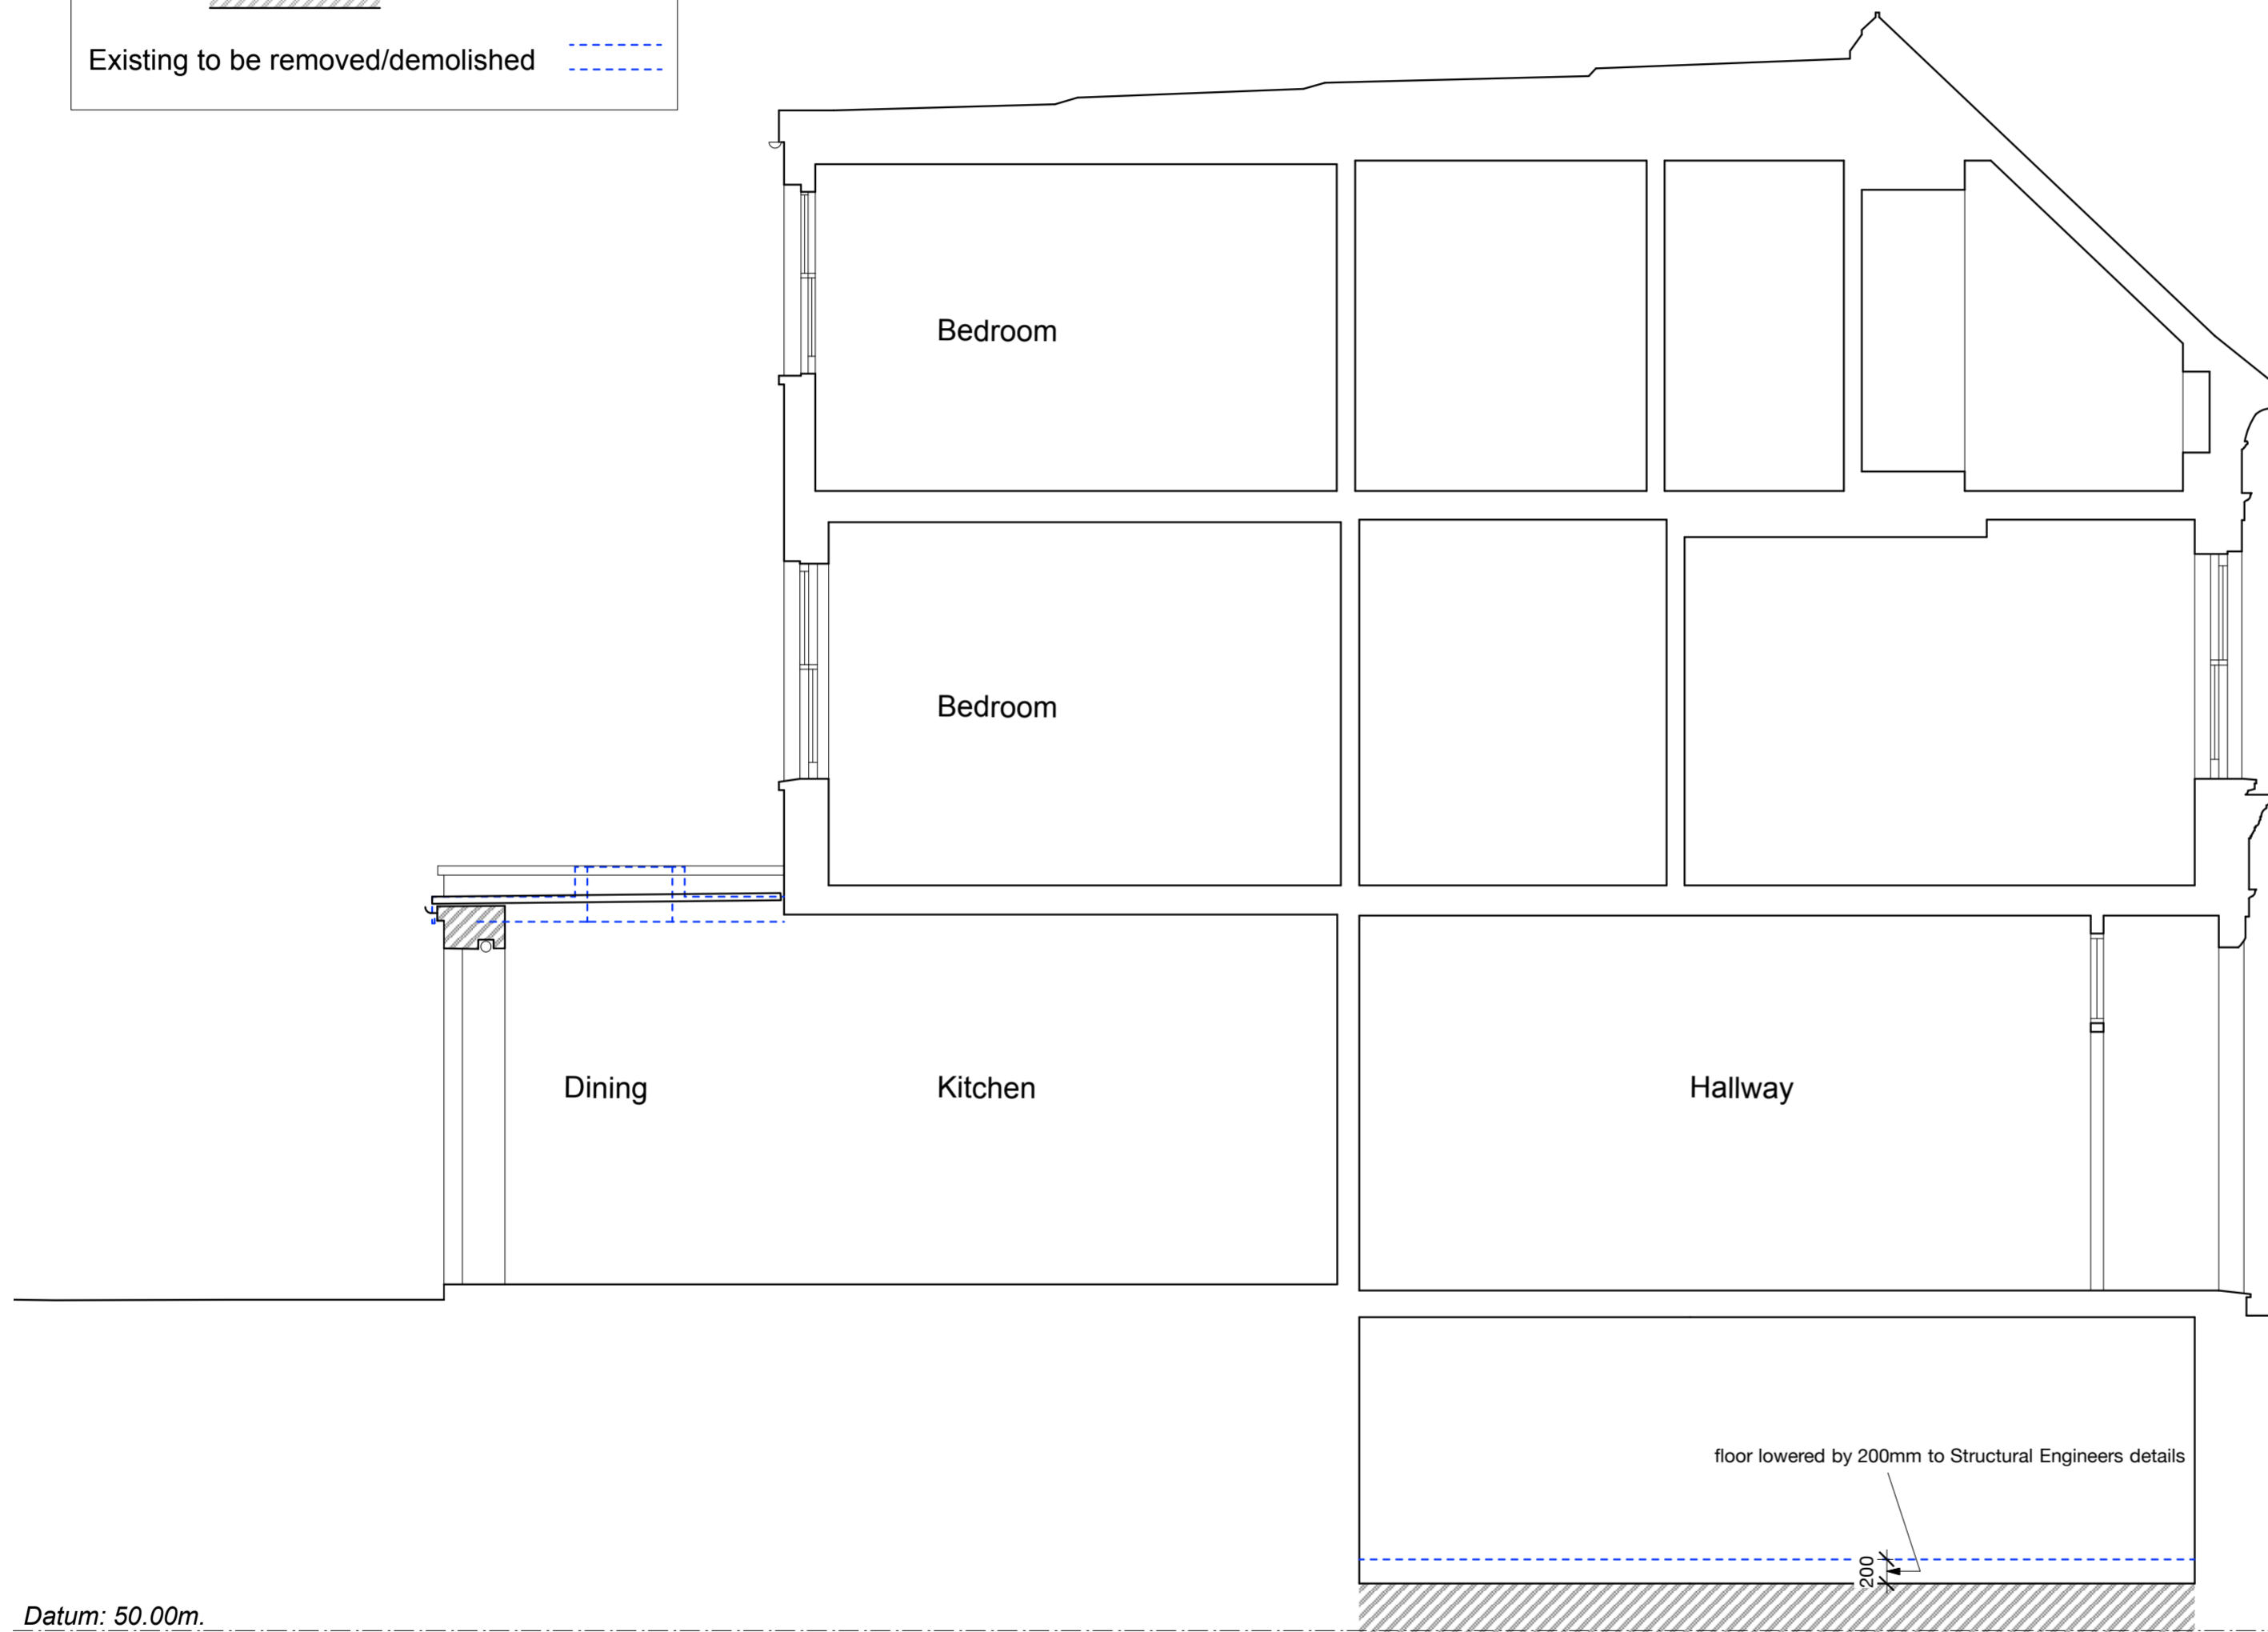


KEY

Existing 


New 

Existing to be removed/demolished 



NOTE - THIS DRAWING IS THE SAME AS PERMITTED DRAWING 1048-AP10E: APPLICATION REF: 2016/0714/P

Datum: 50.00m.

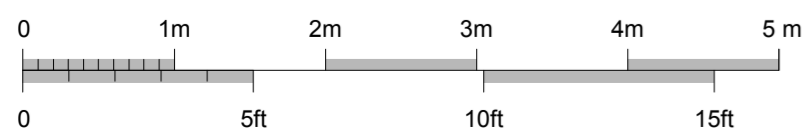

Architects
BROD WIGHT

81 Haverstock Hill London NW3 4SL --- 020 7722 0810 --- office@brodwight.co.uk --- www.brodwight.co.uk

Chester House, 8 Langland Gardens, London NW3 6PY

Proposed Section A - A

1048-AP2-10A

Date November 2015

This drawing is copyright

1:50 @ A2 Scale