

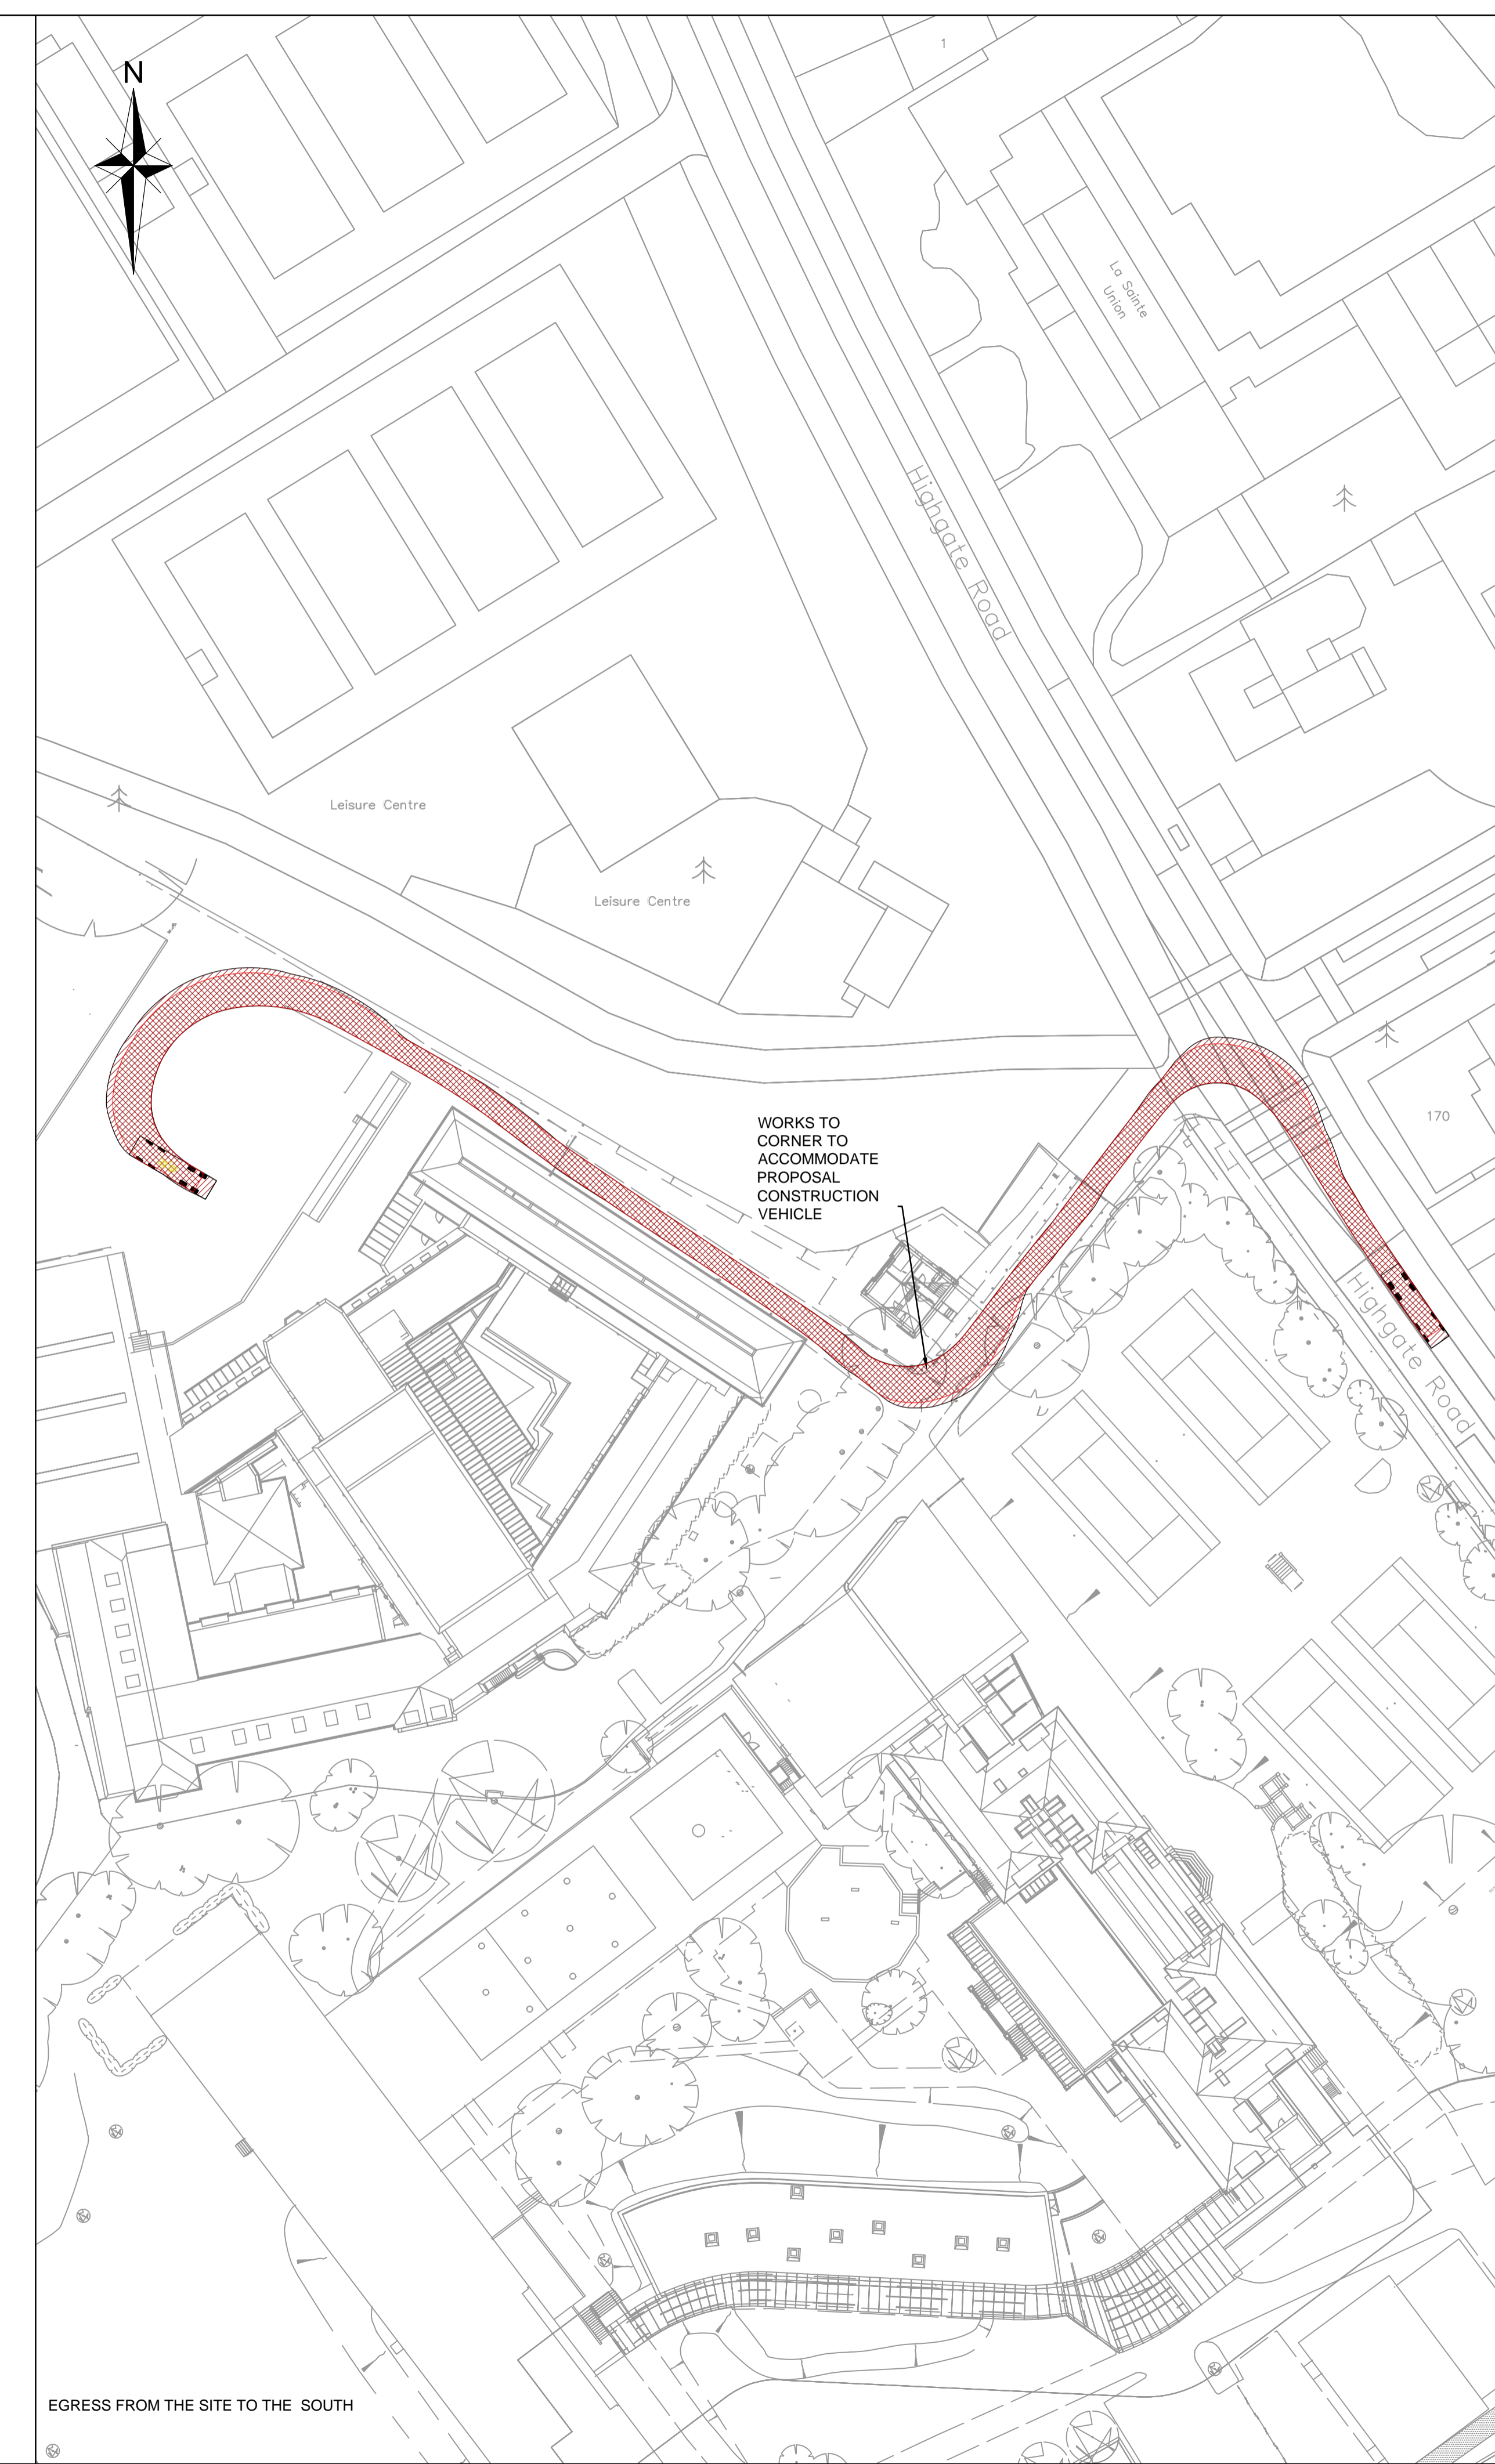


Q:\16-171 - Parliament Hill School CMP\Tech\Acad\Drawings\16-171-111 Large Tipper Wes Entrance Sheet 2.dwg

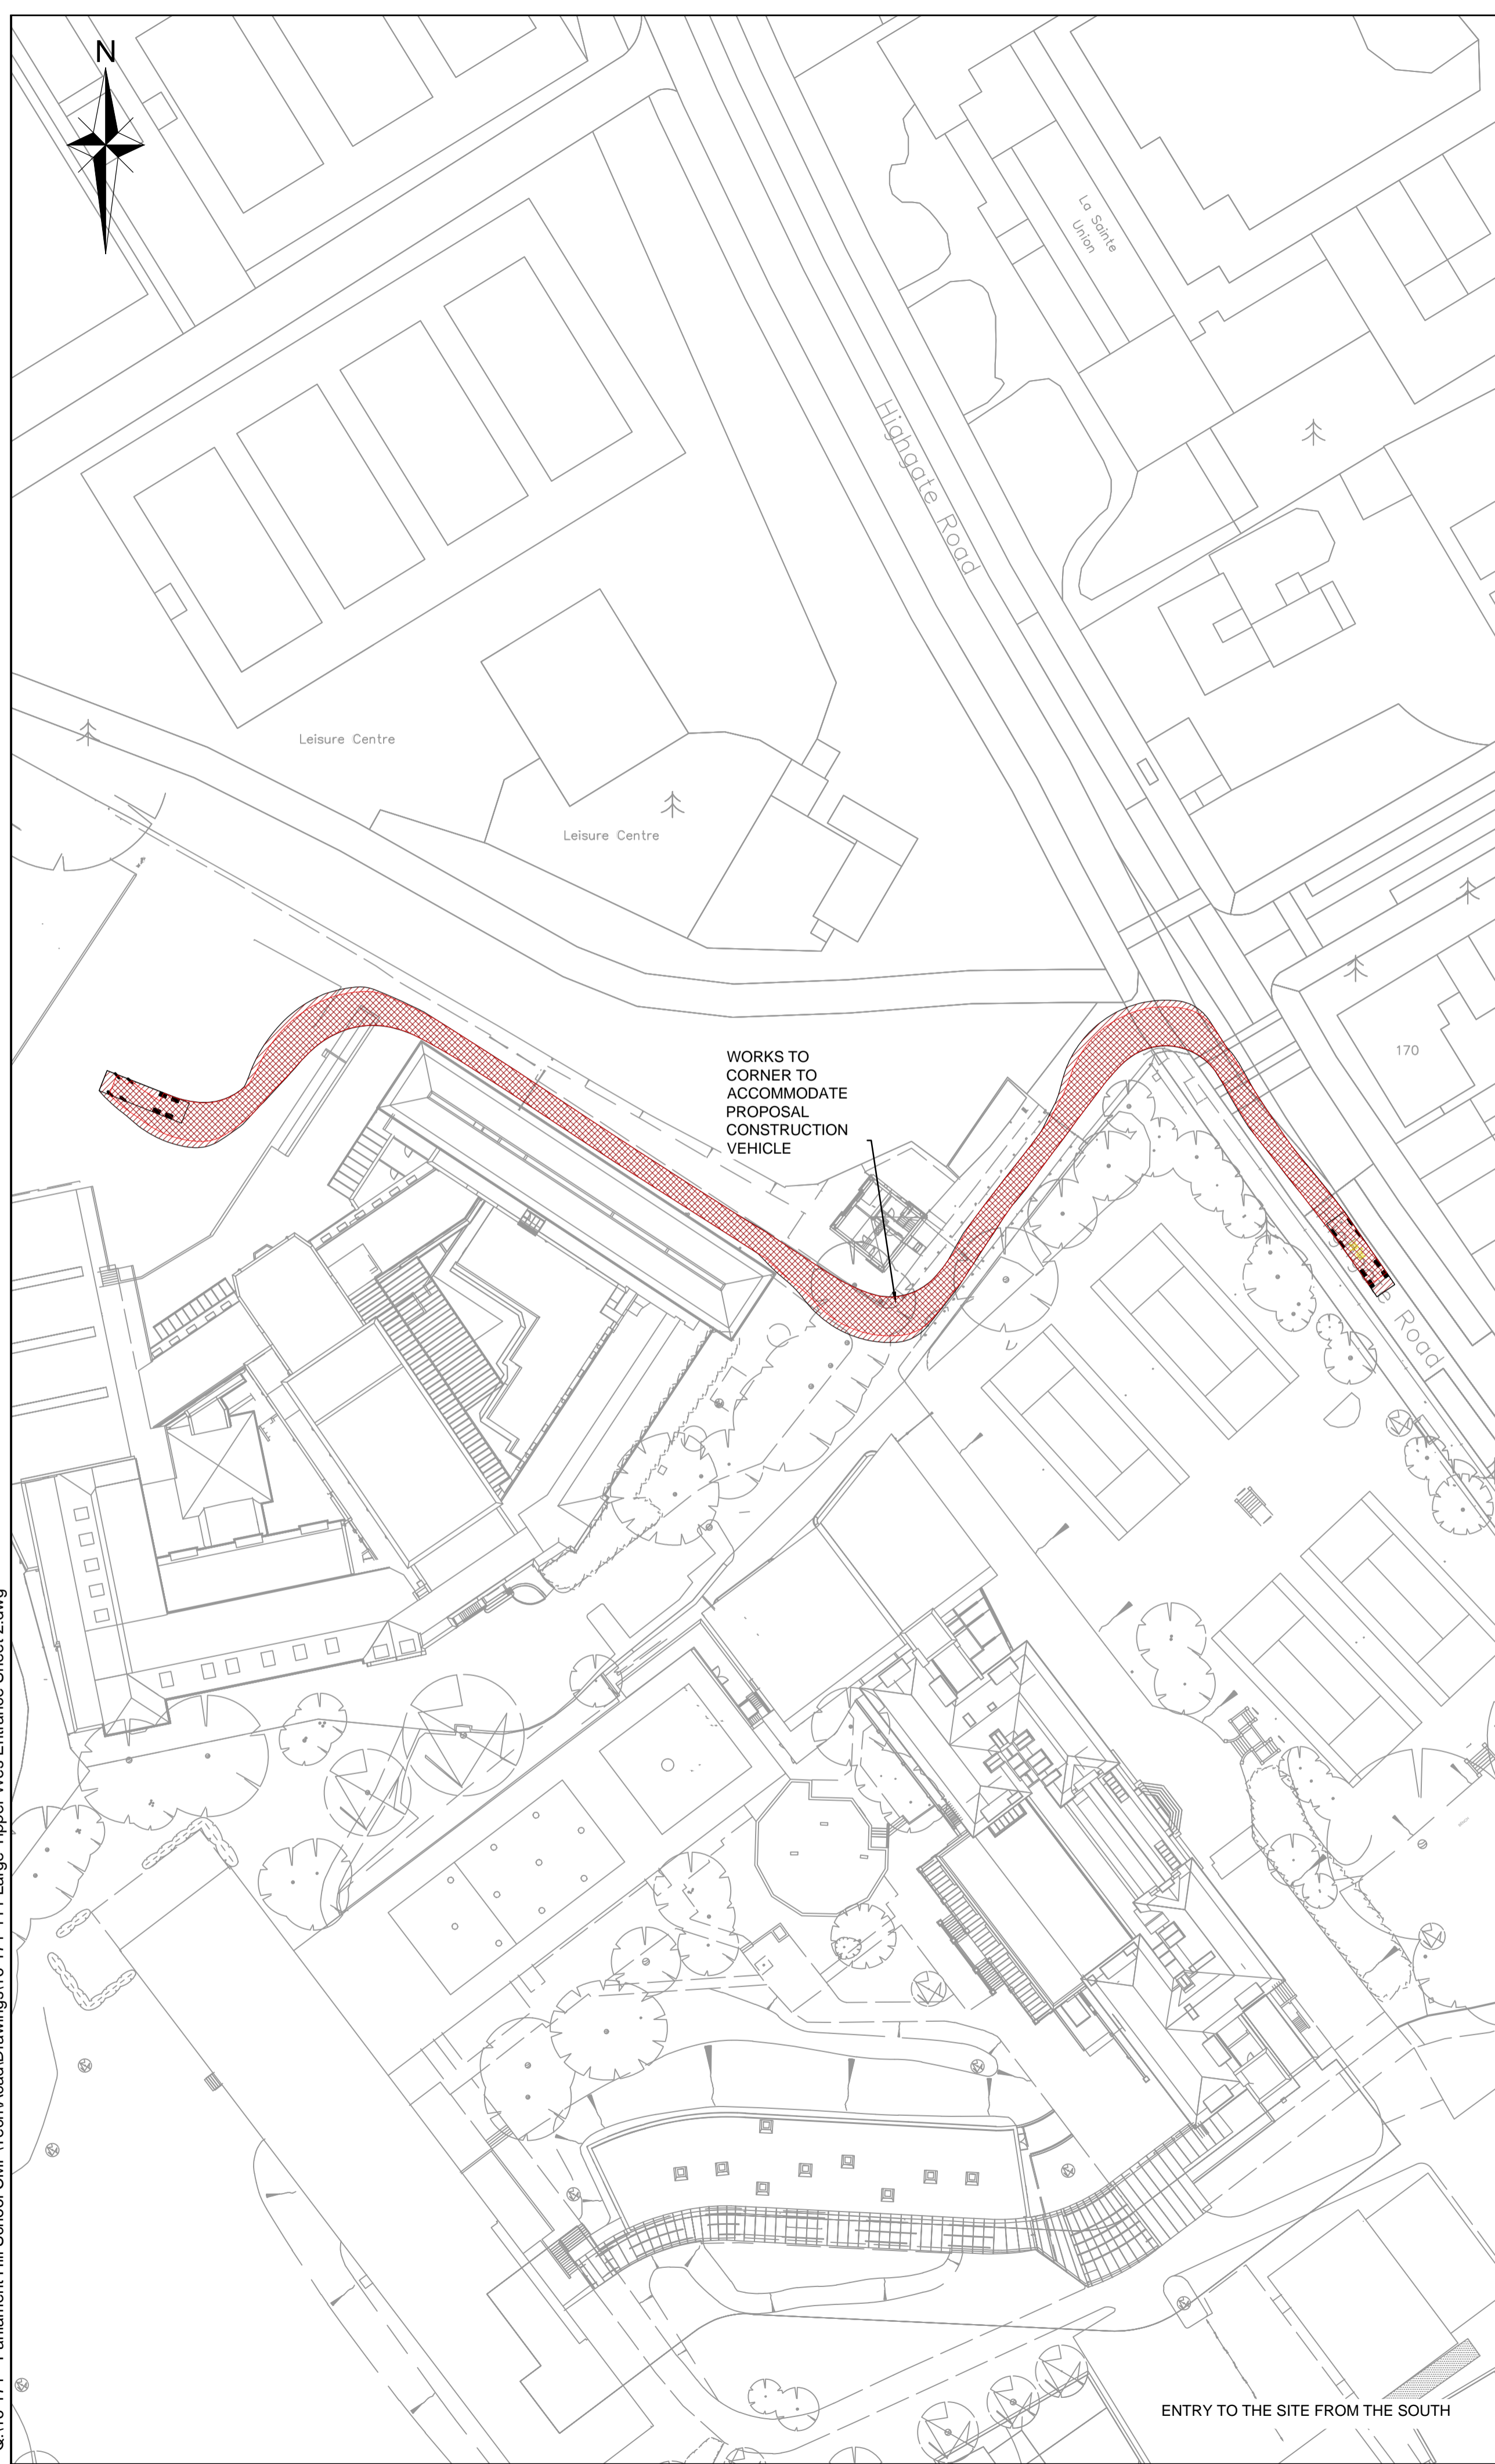

NOTES

1. DO NOT SCALE FROM THIS DRAWING. WORK FROM FIGURED DIMENSIONS ONLY.
2. ALL DIMENSIONS SHOWN ON THIS DRAWING ARE IN METRES.
3. TRACKING ON THIS PLAN IS BASED ON THE FOLLOWING DESIGN VEHICLE.

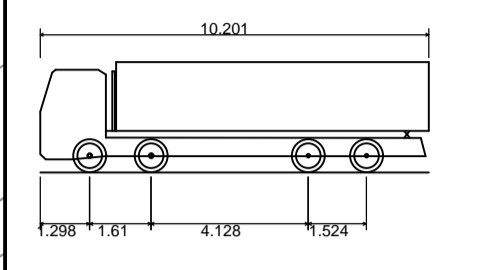

Large Tipper	10.201m
Overall Length	2.495m
Overall Width	2.890m
Min Body Ground Clearance	0.341m
Track Width	2.471m
Lock-to-lock time	6.00s
Curb to Curb Turning Radius	11.550m

— SITE BOUNDARY

Rev	Amendments	Dm	Chk	App	Date

Odyssey
Markides

Elizabeth House
28 York Road
London
SE1 7NG

Telephone: 0207 620 2444
Fax: 0207 620 1168
E: enquiries@odysseymarkides.com
W: www.odysseymarkides.com

Job Title
PARLIAMENT HILL SCHOOL, CAMDEN

Drawing Title
LARGE TIPPER TRACKING OF WES ENTRANCE SHEET 2

Client
FARRANS CONSTRUCTION

Scale	Date	Designed
1:250 @A1	JULY '16	AJ
Drawn	Checked	Approved
AJ	PJH	SRB
Job No	Drawing No	Rev
16-171	16-171-111	-