

SIZE OF HOUSEHOLD	NUMBER IN DEVELOPMENT	PROJECTED WEEKLY WASTE PER HOUSEHOLD	WASTE PRODUCED FROM ALL HOUSEHOLDS
STUDIO/ ONE BED	2	100 LITRES	200 LITRES
TWO BEDS	N/A	N/A	N/A
THREE BEDS	1	240 LITRES	240 LITRES
TOTAL WEEKLY WASTE ARISING			440 LITRES +

PROVISION OF BINS TO BE SPLIT EQUALLY BETWEEN REFUSE AND RECYCLING INCLUDING


1 x 240 LITRES FOR NON RECYCLABLE WASTE
+ 1 x 240 LITRES FOR MIXED RECYCLING
= 500 LITRES

ALL PROPERTIES TO BE SERVED BY A KEEP SIDE COLLECTION.
*THE WASTE CALCULATION TABLE ABOVE IS TAKEN FROM:
CAMDEN PLANNING GUIDANCE | DESIGN | WASTE RECYCLING AND STORAGE. (CPG1)

GENERAL NOTES:
DO NOT SCALE FROM THIS DRAWING
ALL DIMENSIONS TO BE CHECKED ON SITE
ANY OMISSIONS OR DISCREPANCIES TO BE REPORTED TO THE ARCHITECT IMMEDIATELY
IF IN DOUBT ASK



REFUSE STORAGE

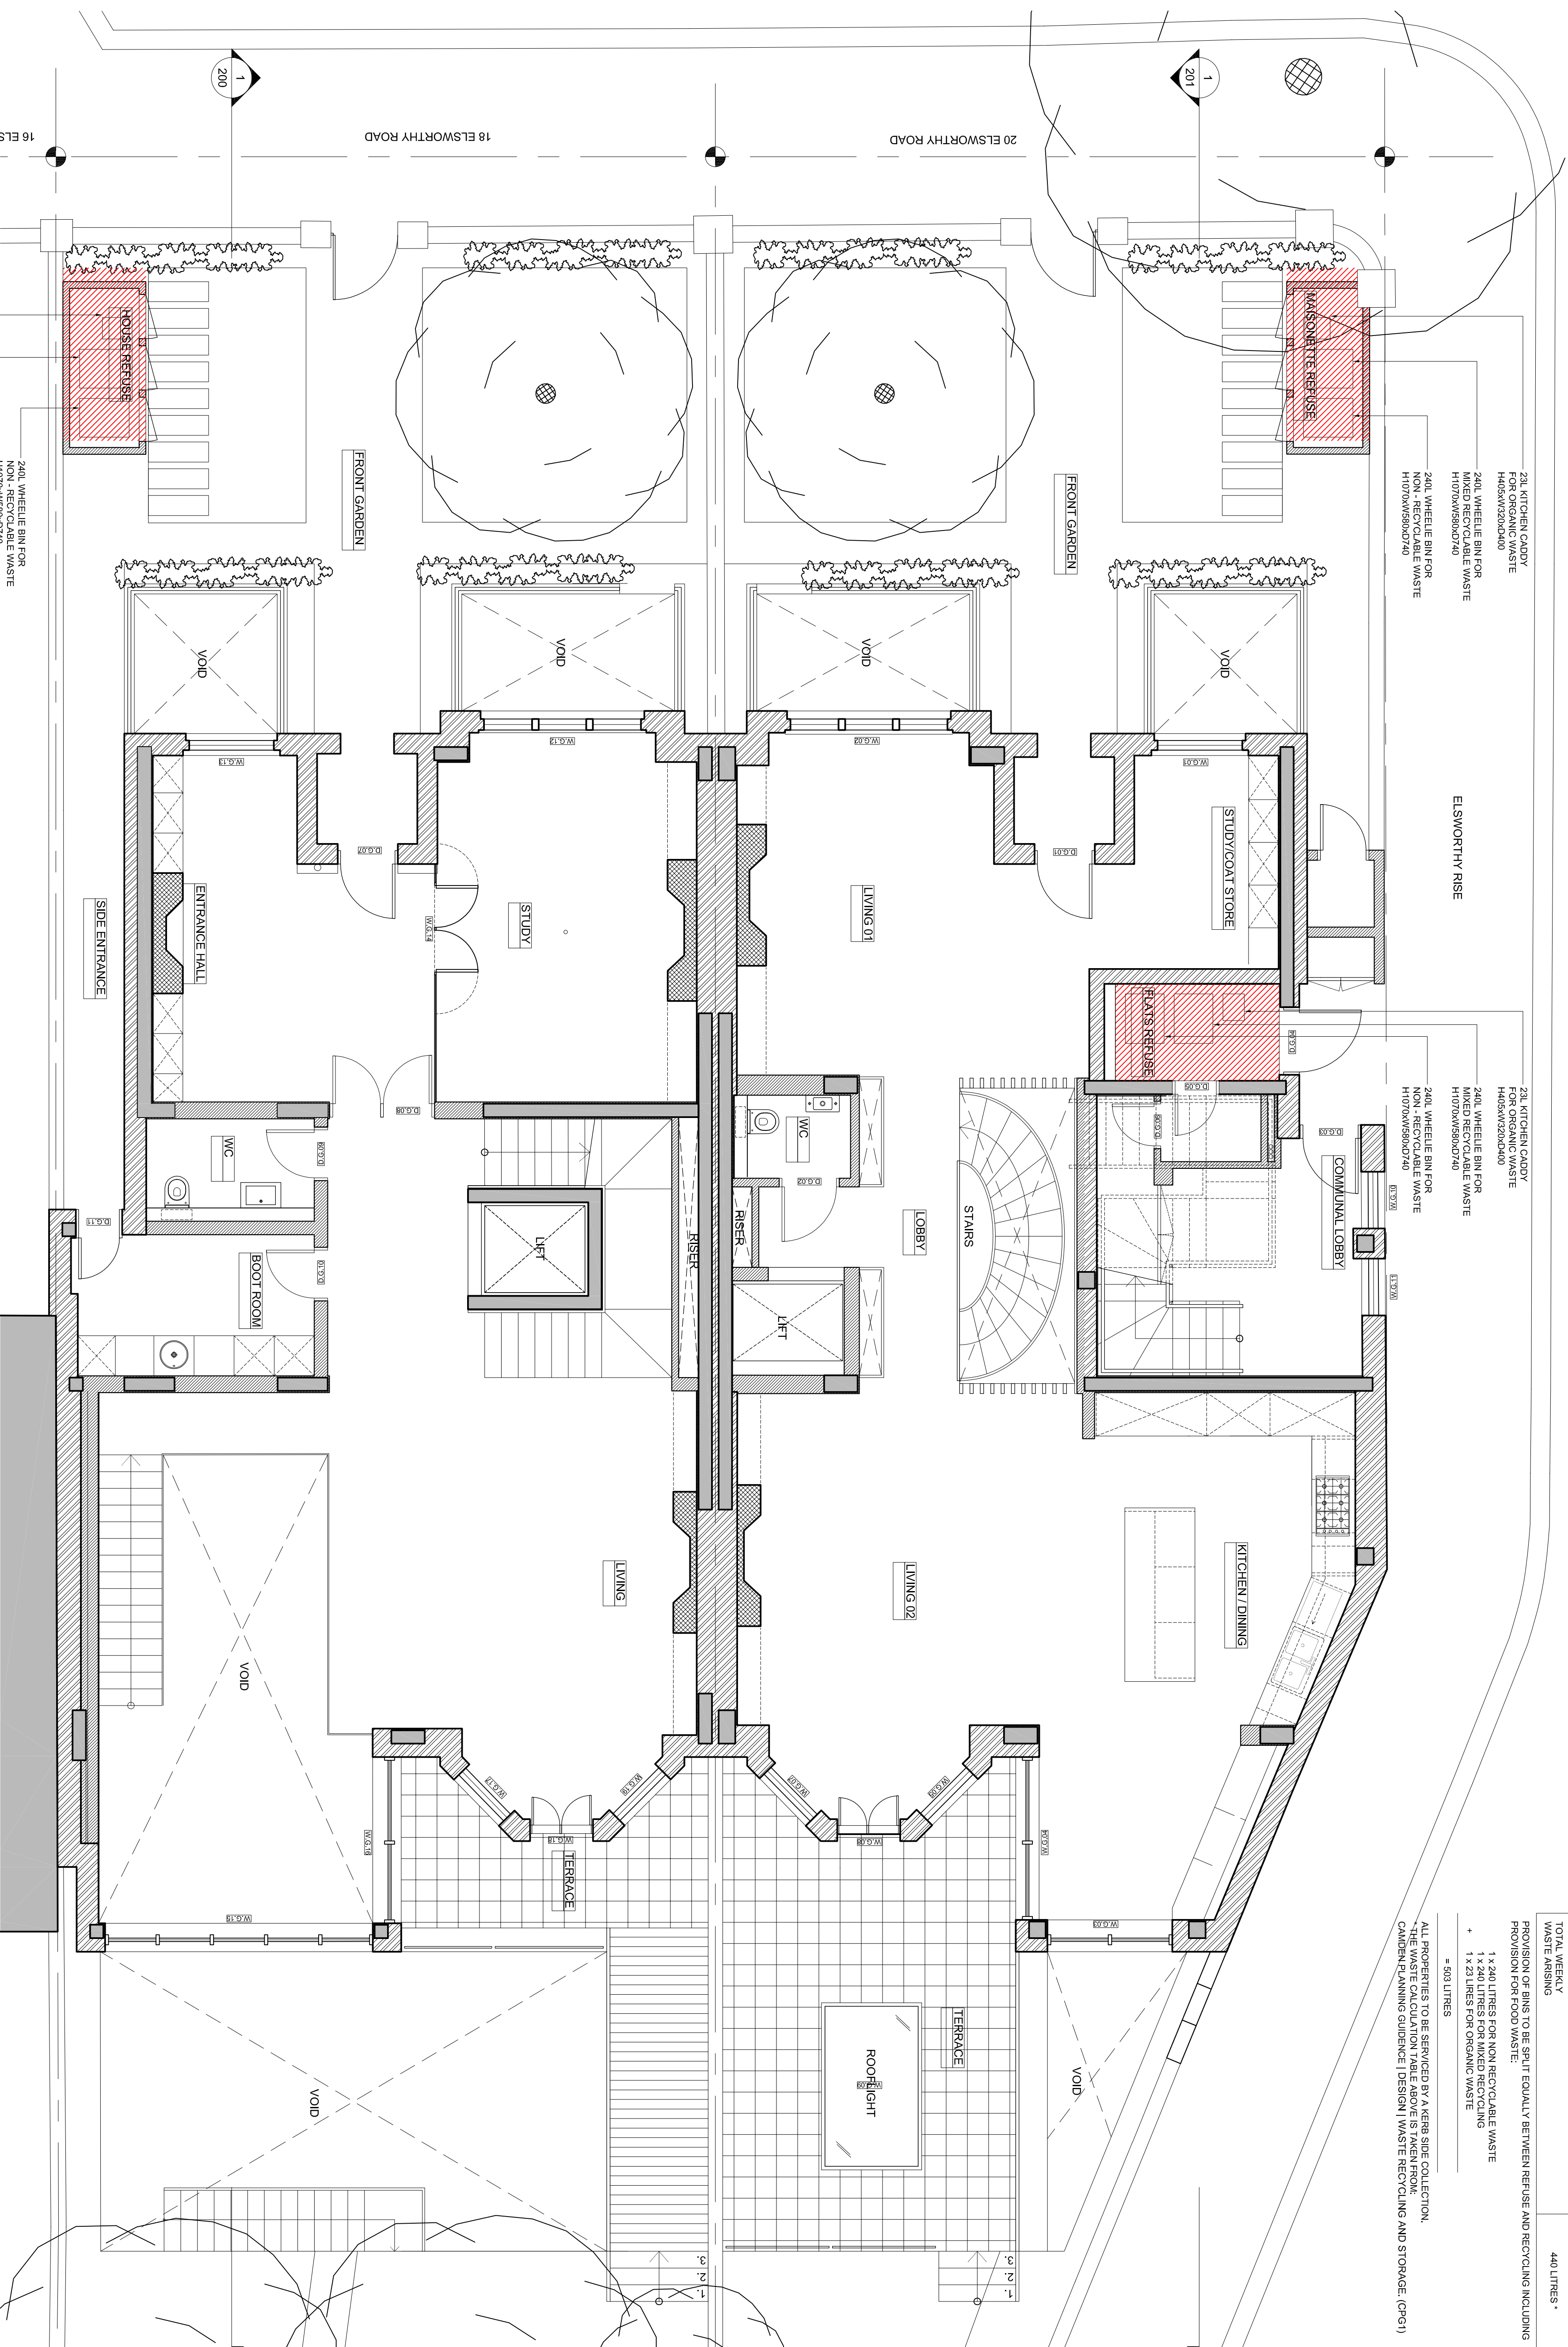

1
1:50 @ A1 / 1:100 @ A3

0 0.5 1 2 5 METRES @ A1
M. 1:50

P1	11.04.16	CONDITION DISCHARGE	FG
REV /	DATE	NOTES	DR
DRAWING STATUS			

PLANNING

CLIENT



Finkernagel Ross Architects

Third Floor
Unicom House
221-222 Storditch High Street
London E1 6PJ

Tel: 020 7377 5114
info@finkernagelross.com
www.finkernagelross.com

PROJECT

18-20 ELSWORTHY ROAD,
LONDON
NW3 3DJ

DRAWING TITLE

PROPOSED WASTE STRATEGY I

DRAWN	DR. DATE	CHECKED	CH. DATE
FG	07.04.16	PS	07.04.16
SCALE		SHEET SIZE	
1:50 @ A1 / 1:100 @ A3		A1/A3	

DRAWING NO

18-20ELS - 900

P1

REVISION