


CP02.403C PROPOSED FACADE SIGNAGE DETAIL
SCALE VARIES @ A1

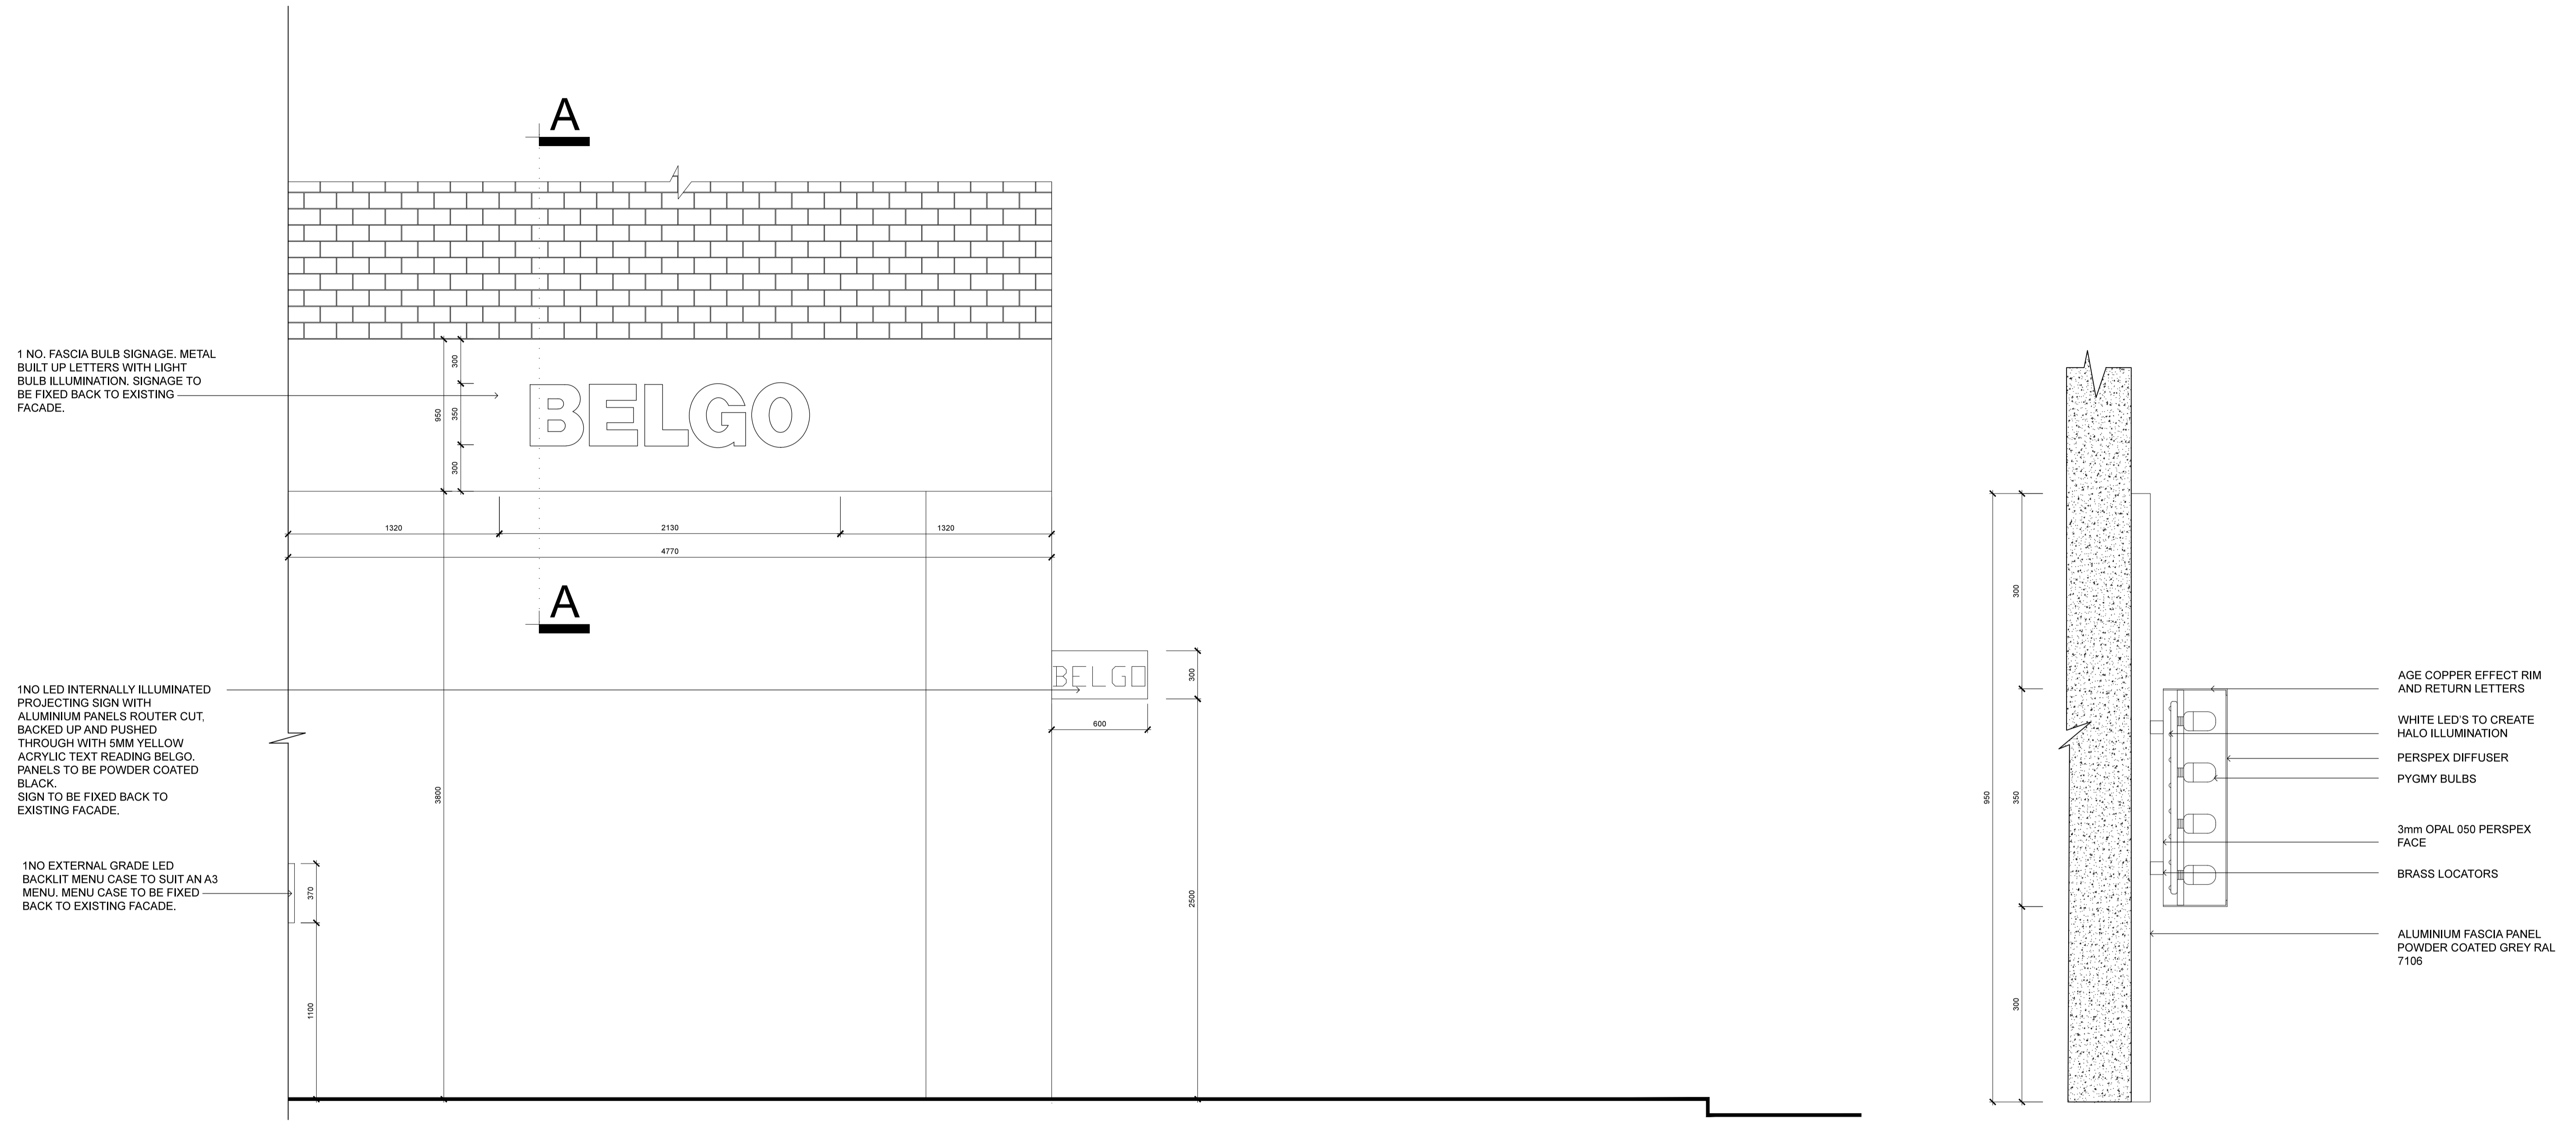

1 NO. FASCIA BULB SIGNAGE. METAL BUILT UP LETTERS WITH LIGHT BULB ILLUMINATION. SIGNAGE TO BE FIXED BACK TO EXISTING FACADE.

1 NO LED INTERNALLY ILLUMINATED PROJECTING SIGN WITH ALUMINIUM PANELS ROUTER CUT. BACKED UP AND PUSHED THROUGH WITH 5MM YELLOW ACRYLIC TEXT READING BELGO. PANELS TO BE POWDER COATED BLACK. SIGN TO BE FIXED BACK TO EXISTING FACADE.

1 NO EXTERNAL GRADE LED BACKLIT MENU CASE TO SUIT AN A3 MENU. MENU CASE TO BE FIXED BACK TO EXISTING FACADE.

AGE COPPER EFFECT RIM AND RETURN LETTERS
 WHITE LED'S TO CREATE HALO ILLUMINATION
 PERSPEX DIFFUSER
 PYGMY BULBS
 3mm OPAL 050 PERSPEX FACE
 BRASS LOCATORS
 ALUMINIUM FASCIA PANEL POWDER COATED GREY RAL 7106

05 PROPOSED SIDE ELEVATION, CALTHORPE STREET
 403 SCALE 1:20

06 SECTION AA
 403 SCALE 1:5

SUPERFUTURE2

51 Calthorpe Street
 London WC1X 0HH
 tel: +44 20 3397 1999
 info@superfutures.co.uk

Revision	Date	Issue	Notes	Revision	Date	Issue	Notes	Project	Scale	Date	Drawing number	Revision
14.06.16		D	For Costing					CROWNE PLAZA_KING CROSS London	VARIES @ A1	18/12/15	CP02.403C	E
19.08.16		E	Awning removed									
<p>1. IT IS THE CONTRACTOR'S RESPONSIBILITY TO ENSURE THAT DESIGN PRINCIPLES, CALCULATIONS, DRAWINGS AND FINAL CONSTRUCTION CONFORM TO THE CURRENT BUILDING REGULATIONS, THE CDM REGULATIONS, THE RELEVANT BRITISH OR EUROPEAN CODES OF PRACTICE AS APPROPRIATE. 2. THE CONTRACTOR MUST VERIFY ALL SITE DIMENSIONS, DRAWINGS, DETAILS AND SPECIFICATIONS AND REPORT ANY DISCREPANCIES TO SUPERFUTURES BEFORE PROCEEDING WITH ANY WORK. 3. ALL SPECIFIED ITEMS ARE TO BE INSTALLED IN ACCORDANCE WITH THE MANUFACTURER'S RECOMMENDATIONS. 4. ALL DIMENSIONS ARE IN MILLIMETERS. DO NOT SCALE FROM THIS DRAWING. 5. THE CONTRACTOR IS TO CHECK AND APPRAISE ALL DESIGN, FITTING AND CONSTRUCTION DETAILS TO ENSURE SUITABILITY, STABILITY AND STRENGTH FOR INTENDED APPLICATION AND OFFER ALTERNATIVES TO THE DESIGNER FOR APPROVAL. 6. THIS DRAWING IS TO BE READ IN CONJUNCTION WITH THE OTHER RELEVANT CONSULTANTS DRAWINGS. 7. COPYRIGHT OF SUPERFUTURES. MUST NOT BE REPRODUCED WITHOUT WRITTEN CONSENT.</p>								Drawing name		PROPOSED FACADE SIGNAGE DETAIL		