


SECTION B-B

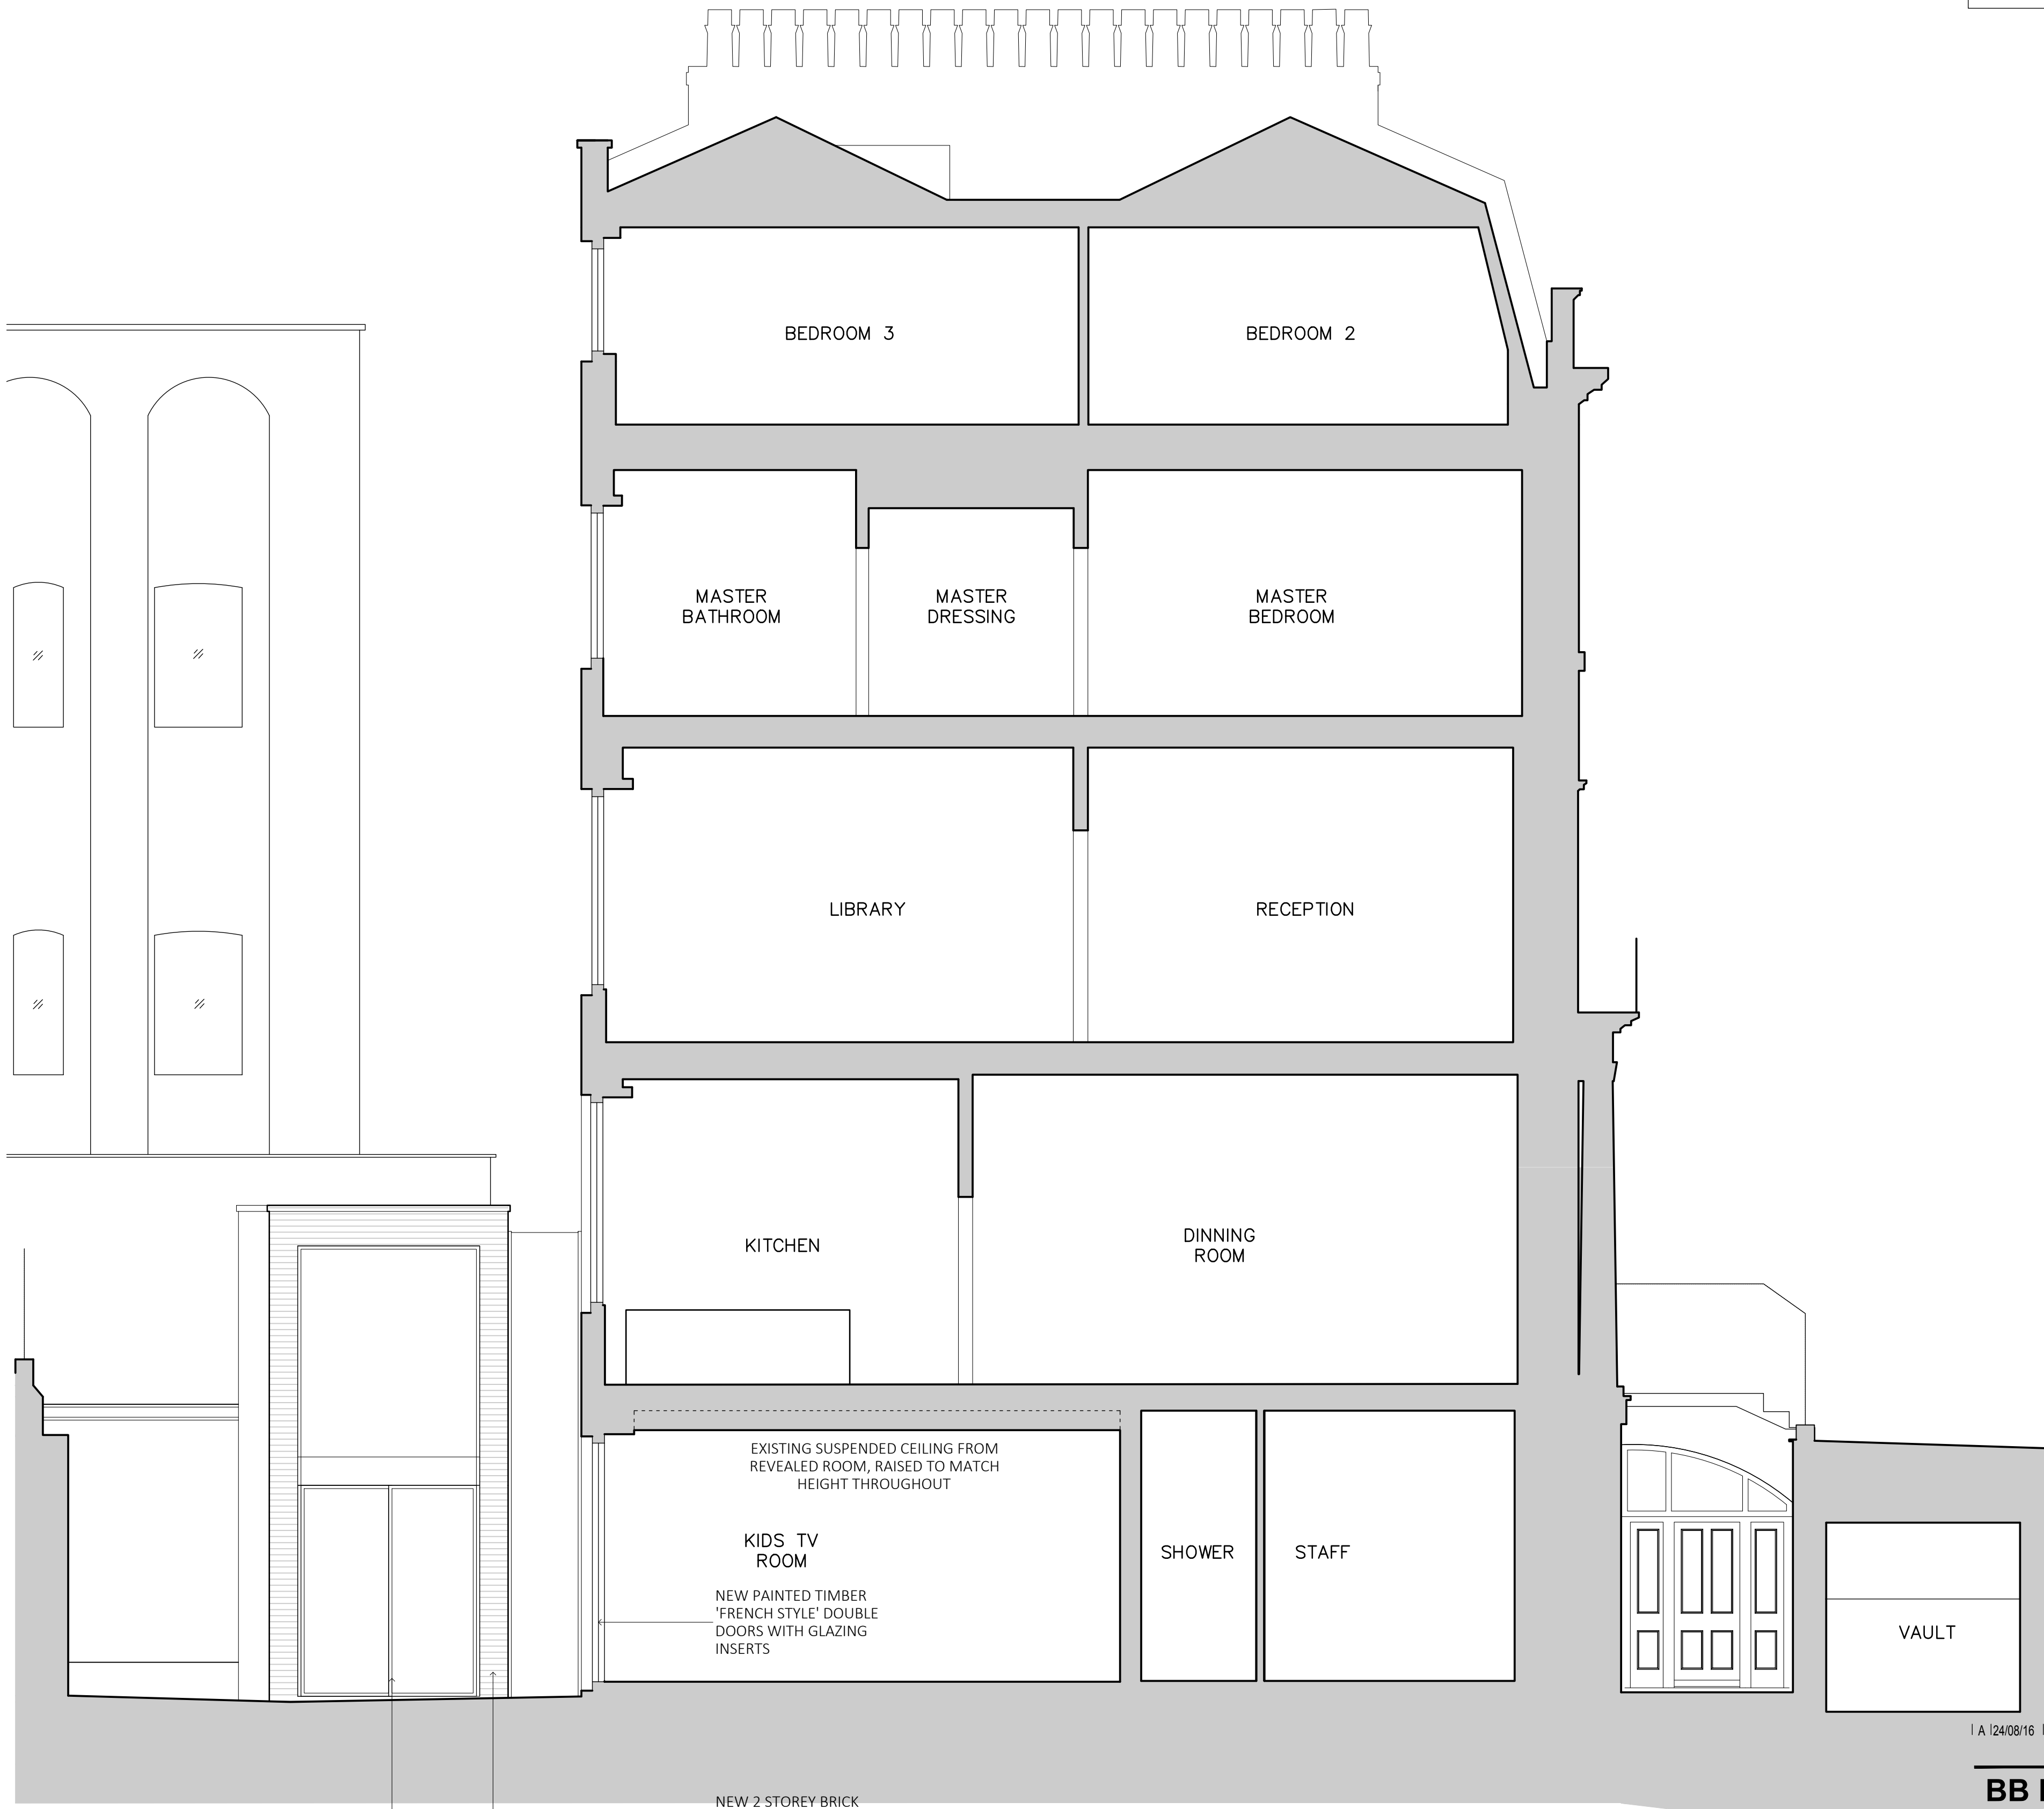

SECTION A-A

I A 12/04/16 I Ceiling raised on Lower ground floor
Following planners comments IJC I

BB PARTNERSHIP LTD
CHARTERED ARCHITECTS

Studios 33-34, 10 Hornsey St, London. N7 8EL
Tel 020 7336 8555 - e-mail - architect@bbpartnership.co.uk

client
Amit & Devika Chadha

project
15 Park Square East,
London
NW1 4LH
Project

drawing
Sections
as Proposed

date 12/04/16	scale 1:50 at A1	drawn by JC
------------------	---------------------	----------------

drg.no. FOD_206A	revision A
---------------------	---------------

© 2016 BB PARTNERSHIP LIMITED - ALL RIGHTS RESERVED
DO NOT SCALE - CHECK ALL DIMENSIONS ON SITE