
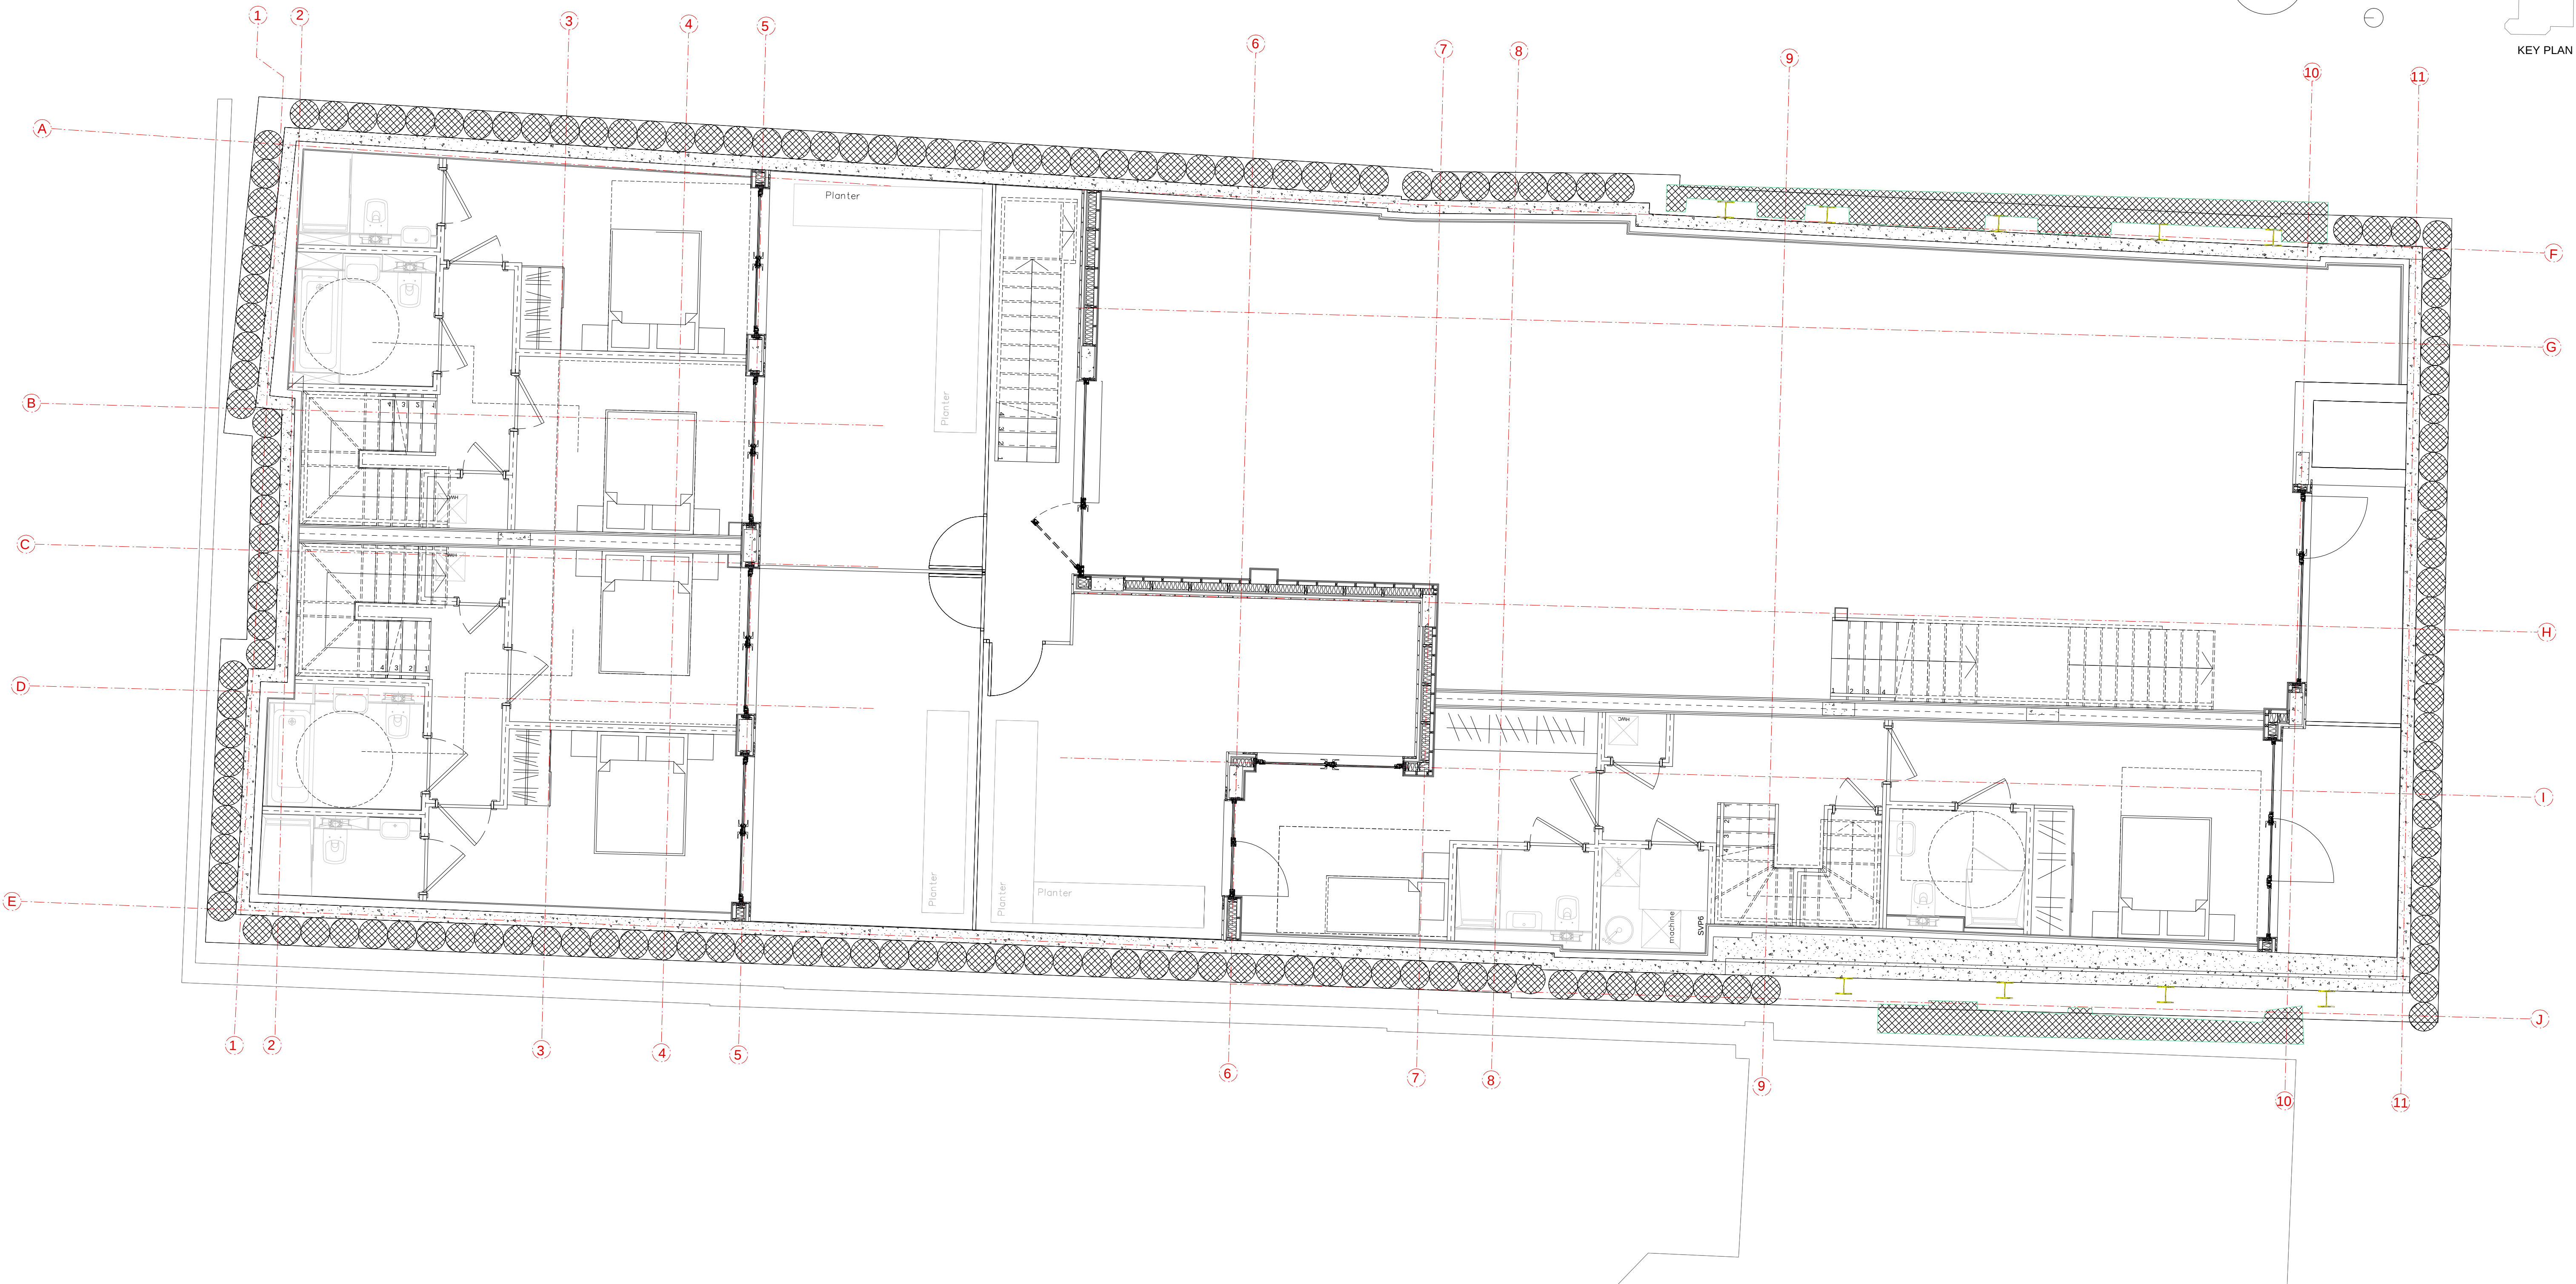
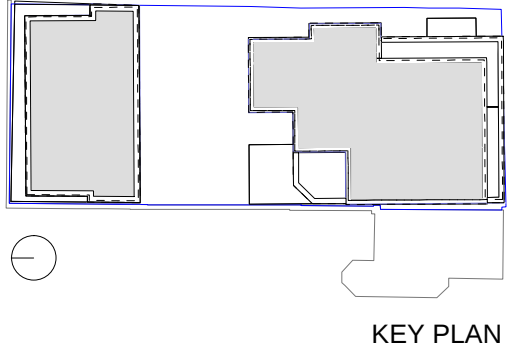


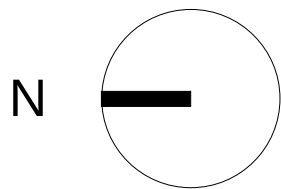

Status
PLANNING

Notes
DO NOT SCALE FROM THIS DRAWING. ALL DIMENSIONS INCLUDING CHECKING EXISTING SITE LEVELS, ARE TO BE CHECKED AND VERIFIED ON SITE AND ALL DISCREPANCIES REPORTED PRIOR TO ANY CONSTRUCTION WORK TAKING PLACE. THE BUILDER IS TO CHECK AND/OR DETERMINE ALL CONSTRUCTION DETAILS. THIS DRAWING IS TO BE READ IN CONJUNCTION WITH ALL OTHER PROJECT DRAWINGS AND SPECIFICATIONS.

59-61 Leighton Road NW5 2QH London	
PROPOSED BASEMENT PLAN	
1:50@A1; 1:100 @A3	
Drawing No. P/01-1	