


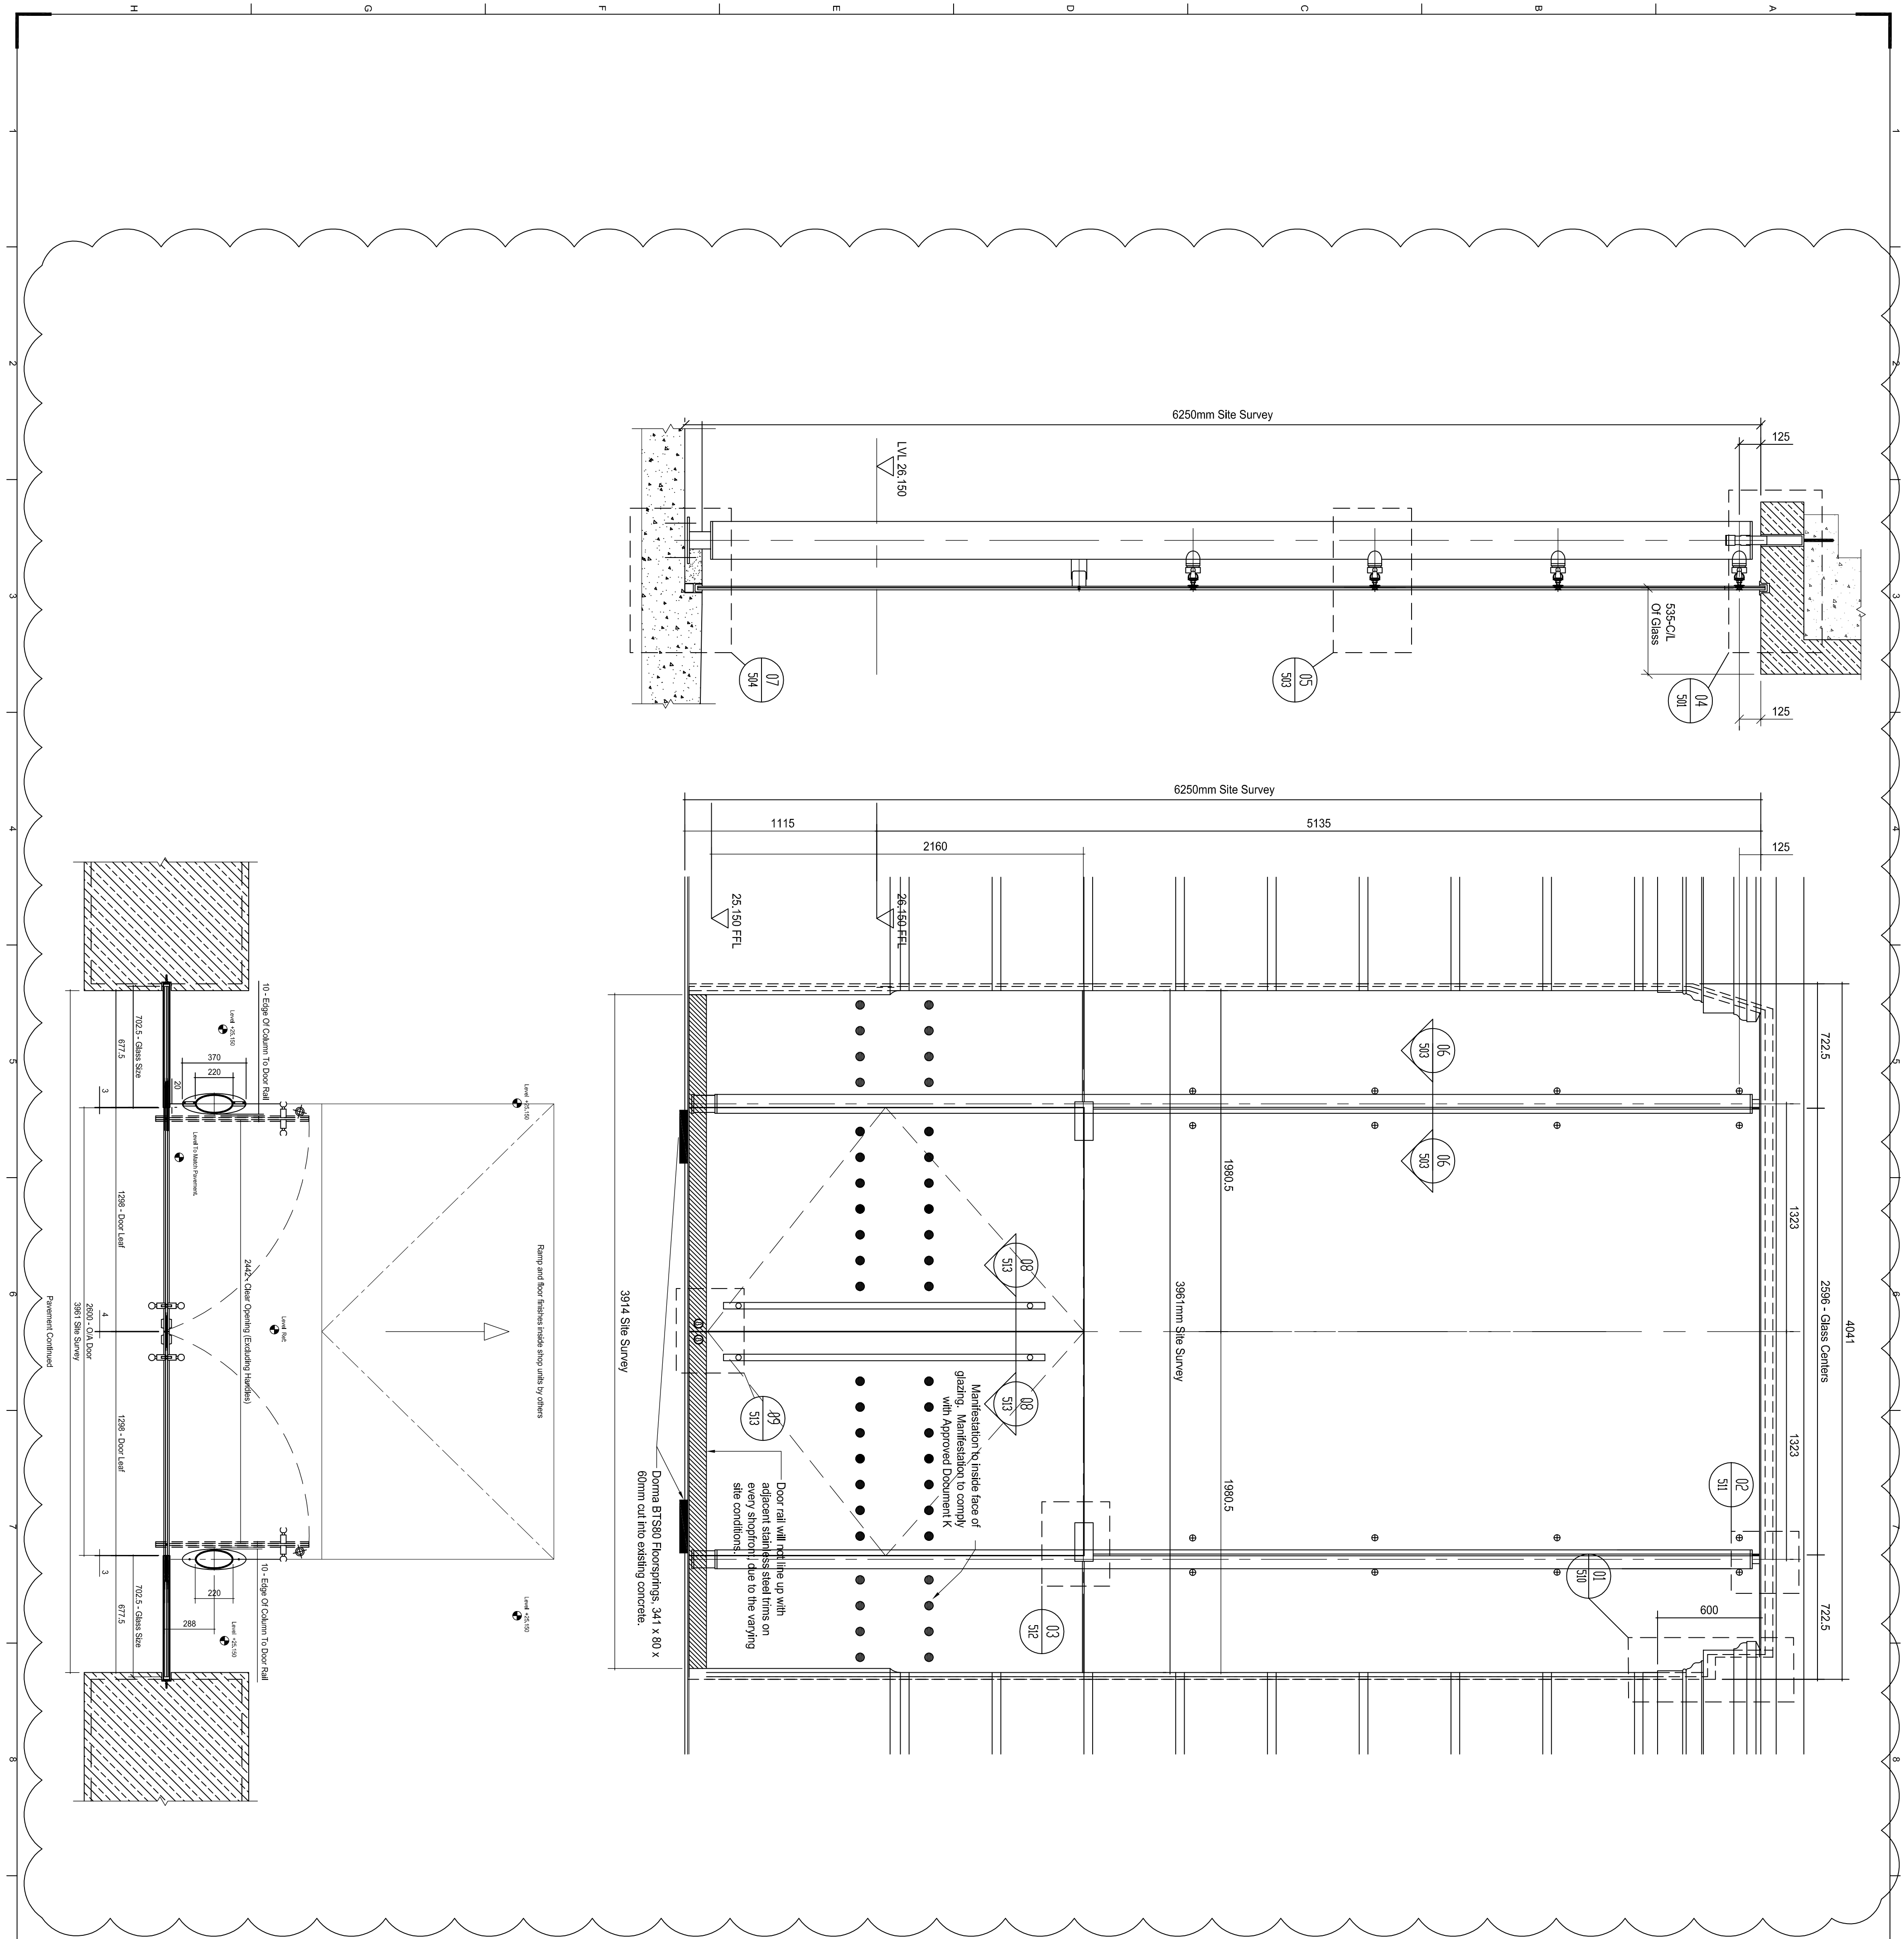

Safety Health & Environmental Information Box

Construction Risks
Maintenance / Cleaning Risks
Demolition / Adaptation Risks
Environmental / Recycling
It is advised to fully identify / define normally associated with the removal of work elements at the demolition site and all efforts should be made to ensure that the work is carried out in a safe and sound manner. It is recommended that all work on this drawing will be carried out by a competent contractor working within appropriate, to suit approved methods statement.

Prelim1	17.08.16	Amended as highlighted	LJC	JF/JB
Rev	Date	Description	Drawn	Checked

Status: Preliminary

OAG

OAG LIMITED
COURTYARD HOUSE
WEST END ROAD
HIGHWYCOMBE
BUCKINGHAMSHIRE
HP11 2QB
Tel: +44 (0) 1494 492700
Email: adrian@oag.uk.com
Web: www.oag.uk.com
© OAG Ltd 2016

Project: Victoria House

Title: Shopfront Type A
General Arrangement

Drawn: LJC	Checked: JF	Scale @ A1: 1:20	Approved:
Date: 09.08.16	Date: 09.08.16		Date:
Drawing No.: A - 001			Revision: Prelim 01