




PLAN
Scale 1:50

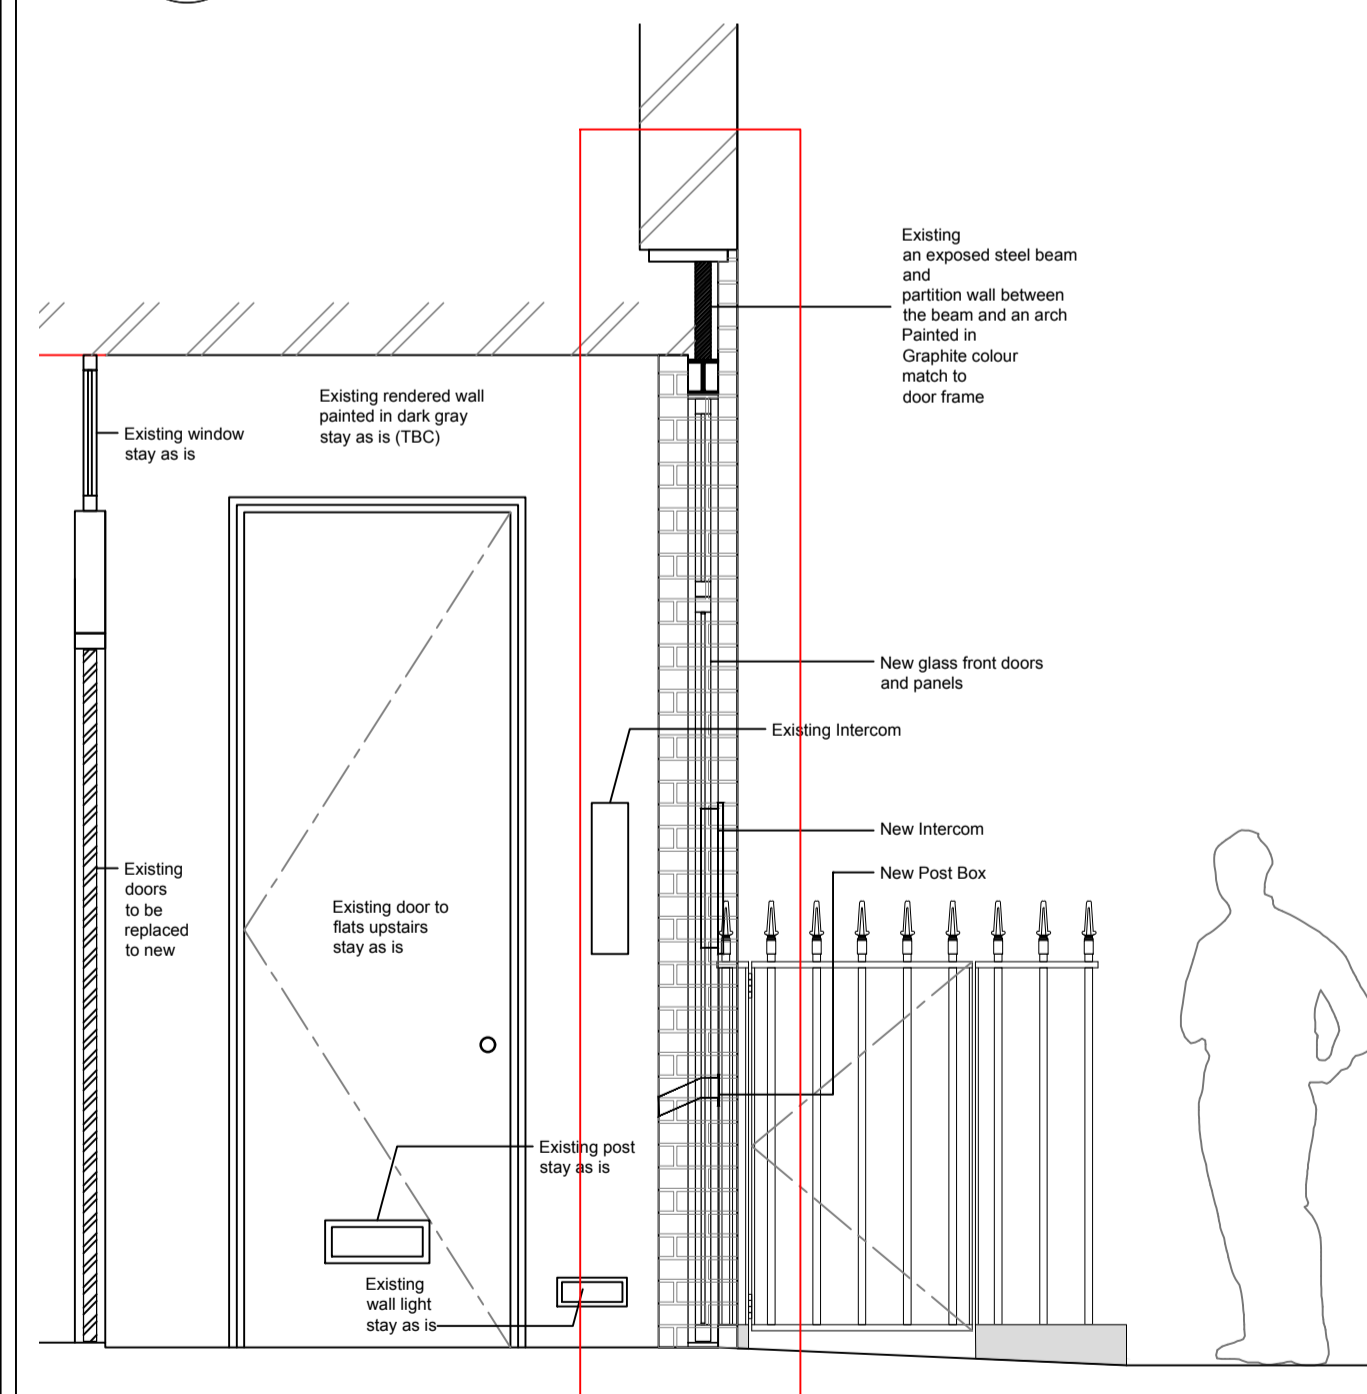

B SECTION
Scale 1:25

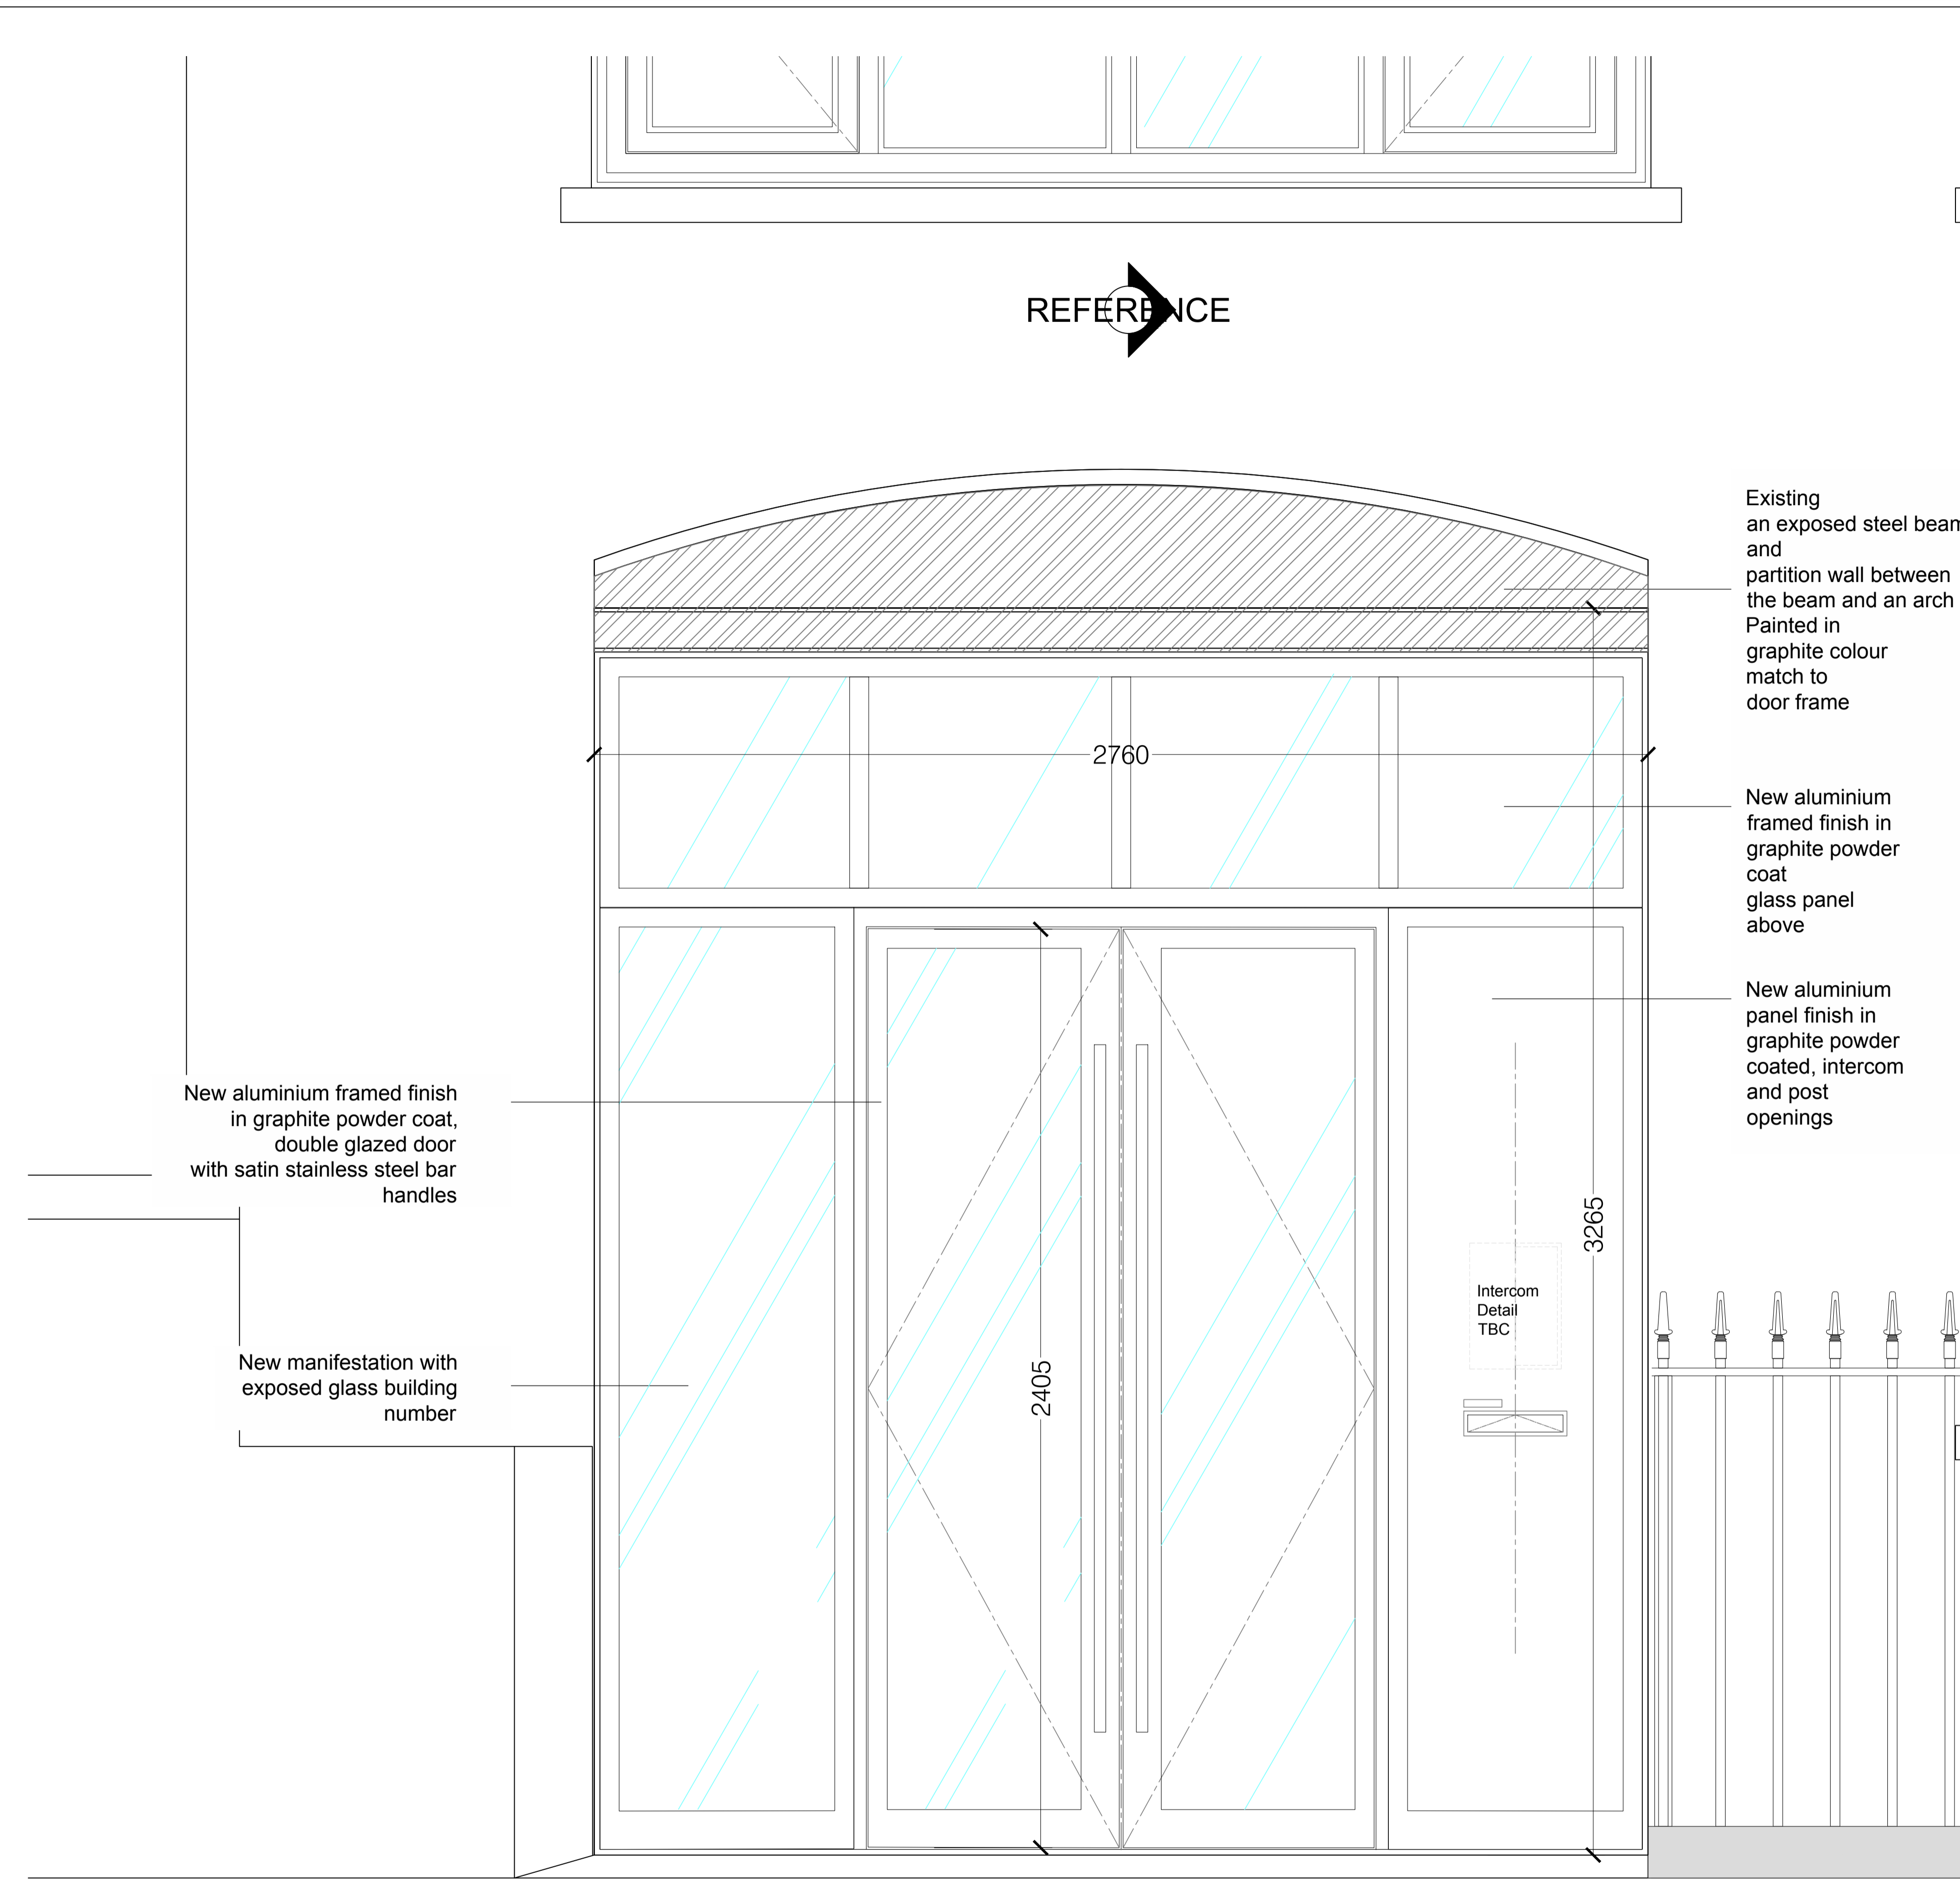

A ELEVATION
Scale 1:25

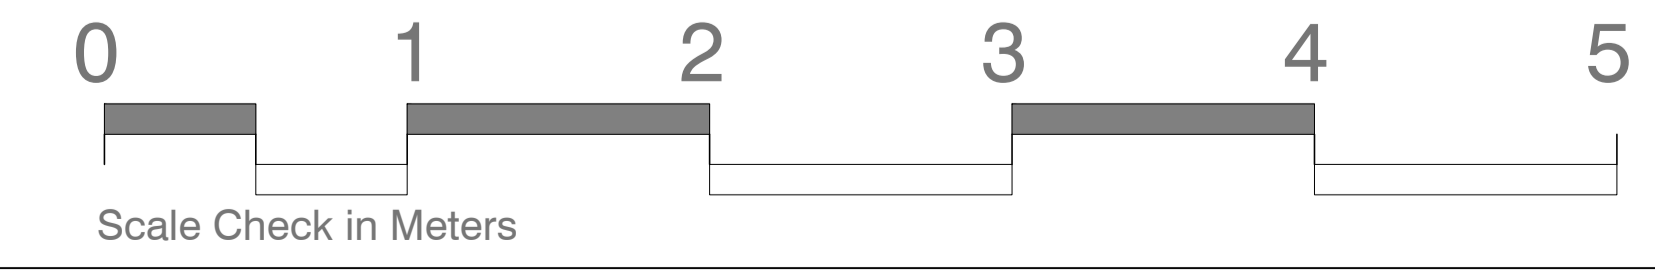

Details and Elevations	
☒	Centre Line
Ⓐ	ELEVATION
⬆	Elevation
⬆	Section
Ⓜ	Detail call-out

Notes
Notes Here

Rev	Description	By	Date
A	Wall sign omitted as per client comment	EM	04.01.2016
B	New Front Entrance	GM	16.08.2016

Existing an exposed steel beam and partition wall between the beam and an arch Painted in graphite colour match to door frame

New aluminium framed finish in graphite powder coat glass panel above

New aluminium panel finish in graphite powder coated, intercom and post openings

New aluminium framed finish in graphite powder coat, double glazed door with satin stainless steel bar handles

New manifestation with exposed glass building number

rubicon INTERIORS

Rubicon Interiors Limited
The Warehouse
Unit 5 Morewood Close,
Sevenoaks, Kent TN13 2HU
Tel: 020 3818 5700
www.rubiconinteriors.co.uk

This drawing is exclusive Copyright of Rubicon Interiors Ltd and may not be copied or handed to any third party without prior consent. All dimensions must be checked on site and not scaled from the drawing. All drawings and proposals are subject to approvals by statutory authorities.

Client:

Alcohol Research
Site Address:
27 Swinton Street
Kings Cross
London WC1X 9NW

Drawing Title: Elevation - Item 1: Front Door	
Level: -	Scale: 1:25 @A1
Drawn by: EM	Date: 14.12.2015
Checked by: AP	Revision: B
Drawing No: 141774_0B-00_ELE_94	