

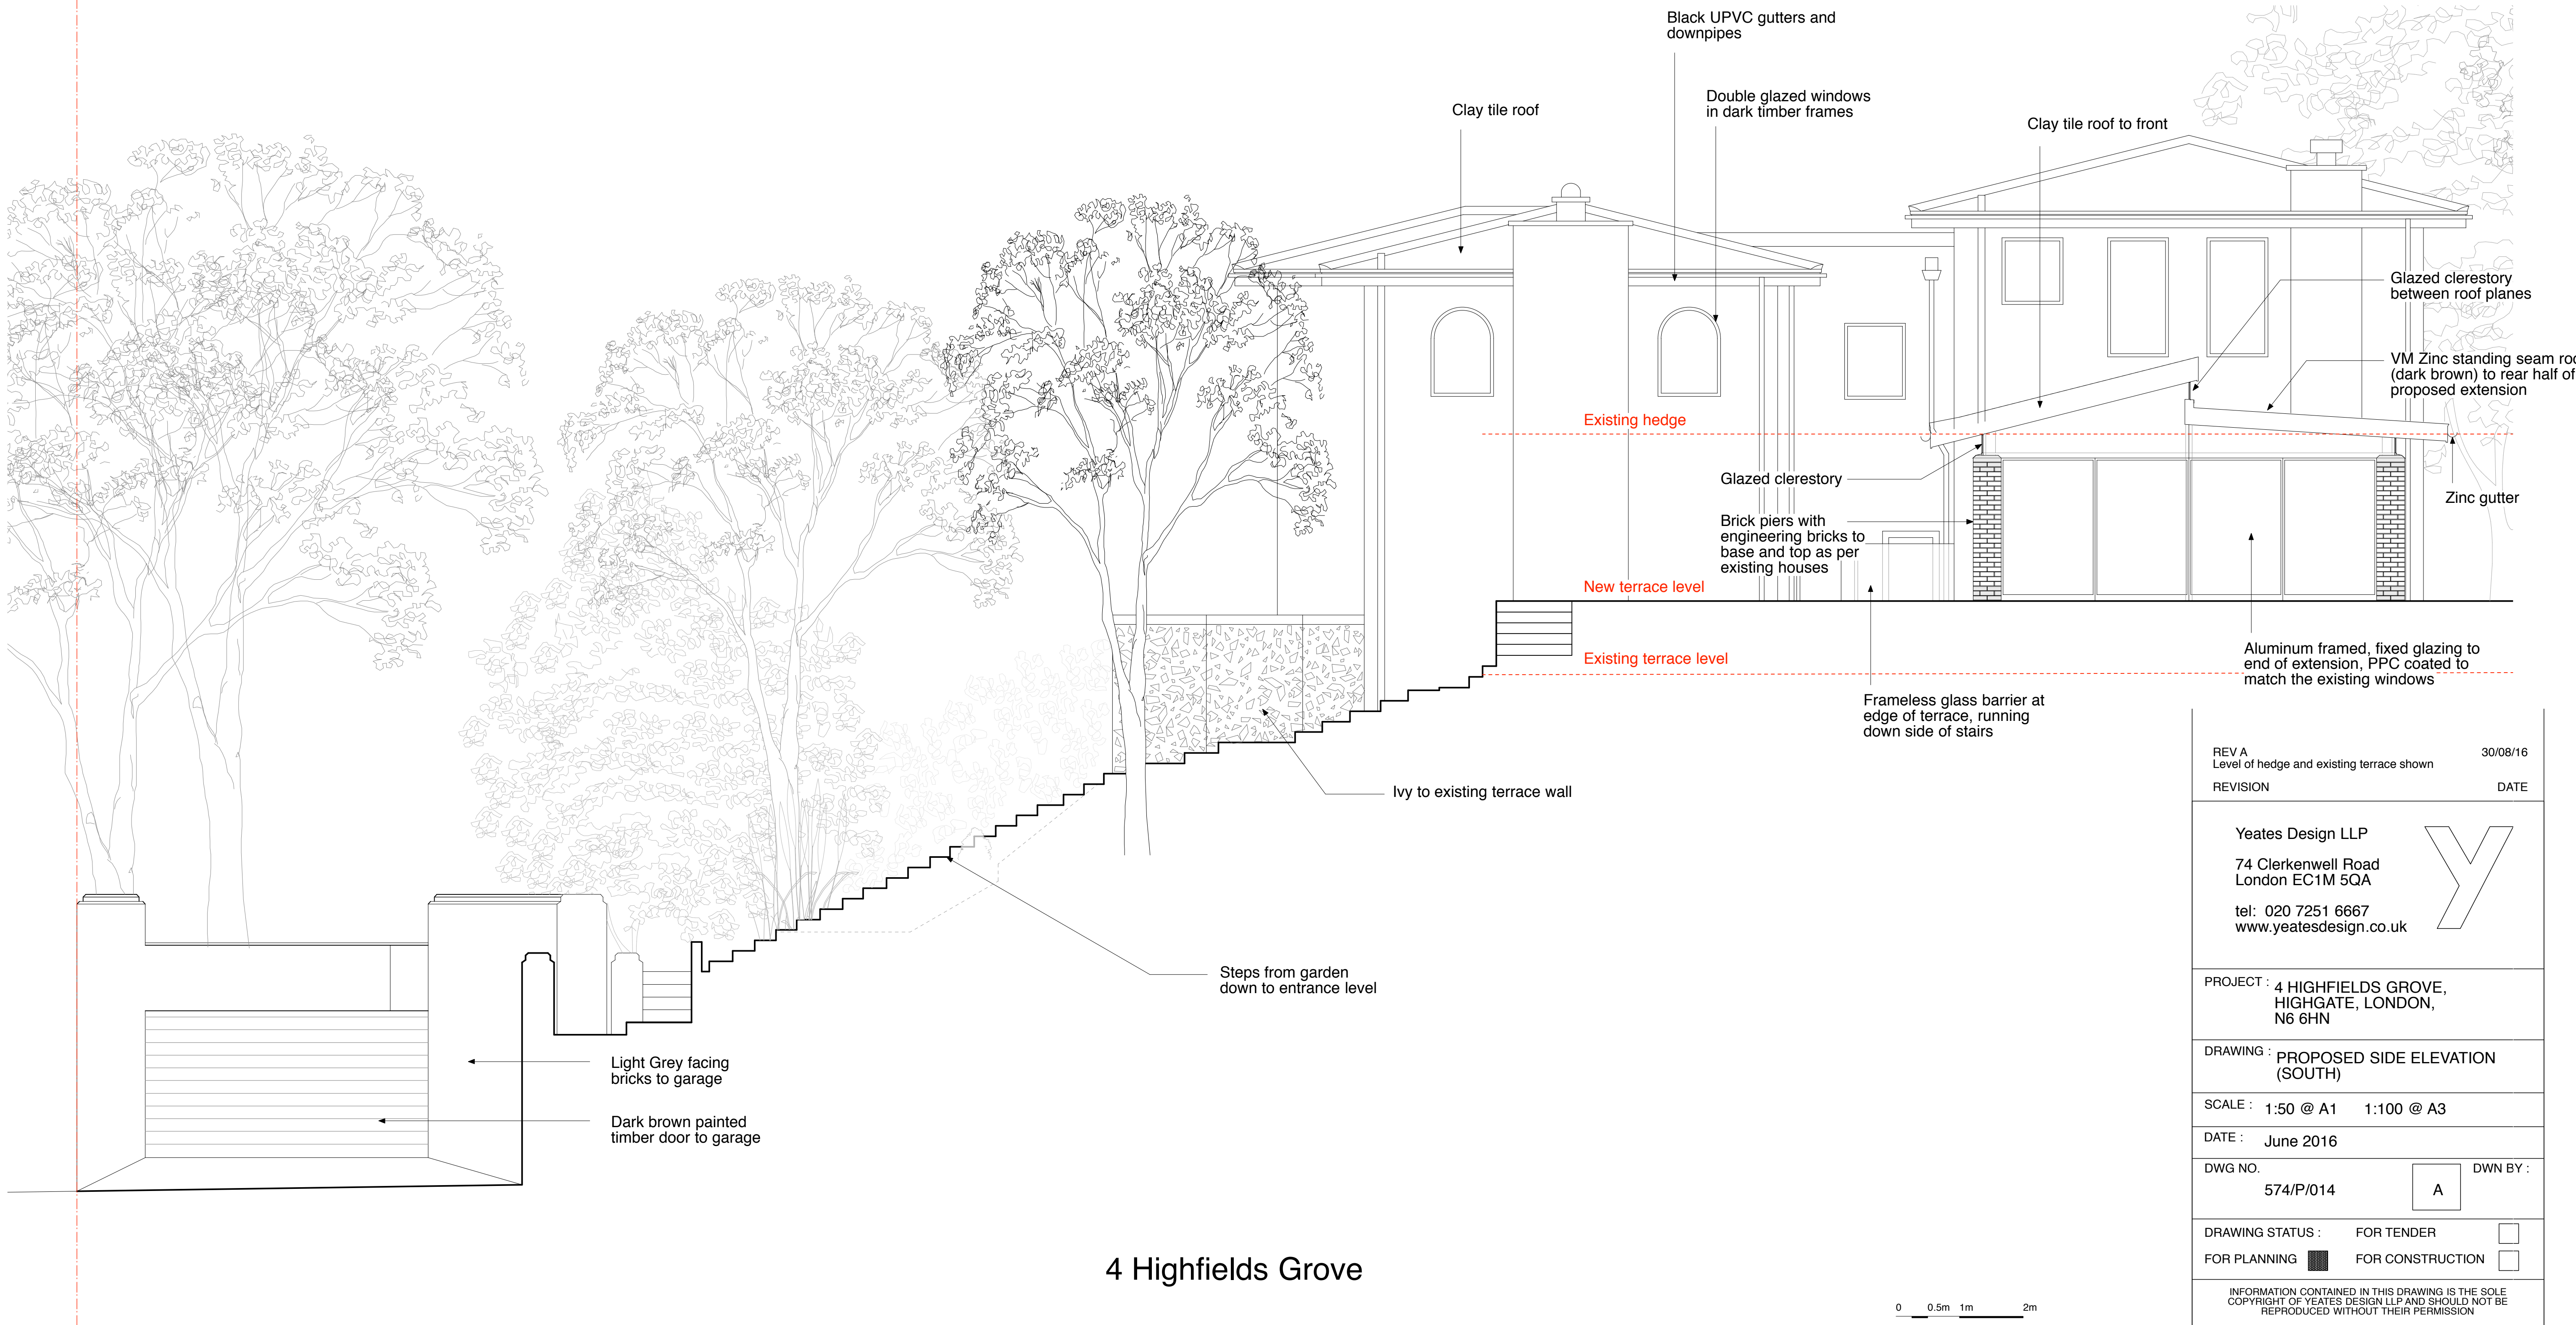


TO BE READ IN CONJUNCTION WITH STRUCTURAL
ENGINEER'S DRAWINGS.
REPORT ALL DISCREPANCIES PRIOR TO PROCEEDING.

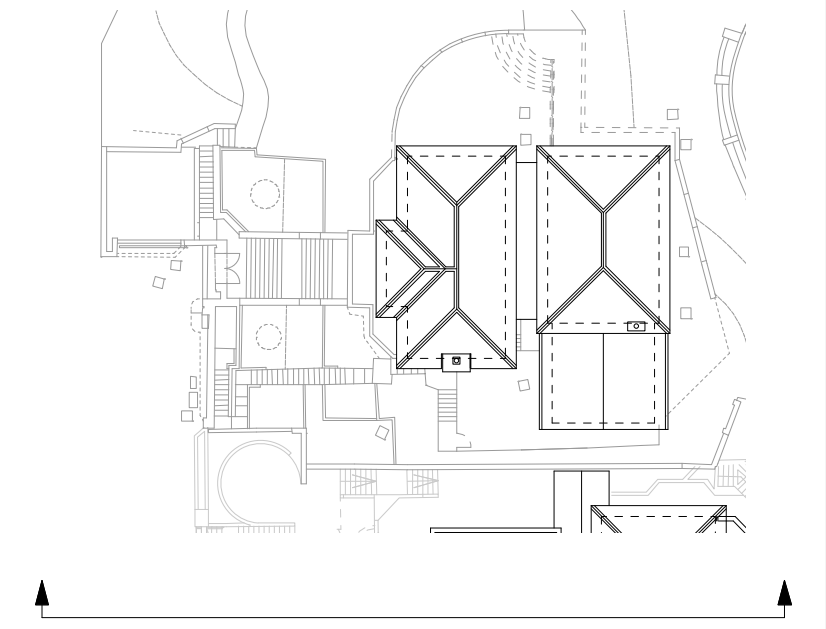

REV A 30/08/16
Level of hedge and existing terrace shown
REVISION DATE

Yeates Design LLP
74 Clerkenwell Road
London EC1M 5QA
tel: 020 7251 6667
www.yeatesdesign.co.uk

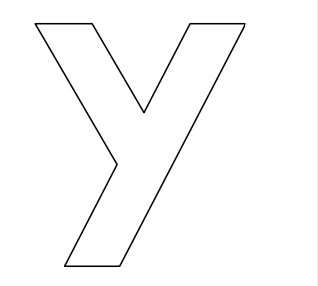

PROJECT : 4 HIGHFIELDS GROVE,
HIGHGATE, LONDON,
N6 6HN

DRAWING : PROPOSED SIDE ELEVATION
(SOUTH)

SCALE : 1:50 @ A1 1:100 @ A3

DATE : June 2016

DWG NO. 574/P/014 A DWN BY :

DRAWING STATUS : FOR TENDER ☐
FOR PLANNING ☒ FOR CONSTRUCTION ☐

INFORMATION CONTAINED IN THIS DRAWING IS THE SOLE
COPYRIGHT OF YEATES DESIGN LLP AND SHOULD NOT BE
REPRODUCED WITHOUT THEIR PERMISSION