


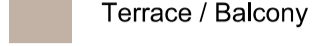
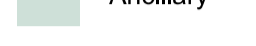
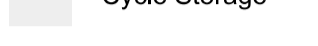



Disclaimer  
Do not scale from this drawing.  
Check all dimensions on site before fabrication or setting out.  
This document is copyright and may not be reproduced without permission of the owner.

Notes  
External spaces and landscape design indicative only. For external spaces and landscape design, please refer to Landscape Designer's design & specification.

Key


	Social 1 Bed		Context Buildings
	Social 2 Bed		Terrace / Balcony
	Ancillary		Cycle Storage
	Assumed demise Boundary		

00	Issue for NMA	Aug 2016	RPP	RPP
----	---------------	----------	-----	-----

Rev	Notes	Date	Dwn	Iss
-----	-------	------	-----	-----

Consultants

Structural Engineer:	AKT II
M&E Engineer:	Scotch & Partners
Planning:	DP9
Daylight - Sunlight/ROL:	Point 2 Surveyors
Cost:	Core 5
Building Control:	HCD
Fire:	JGA
Landscape Designer:	Andy Sturgeon

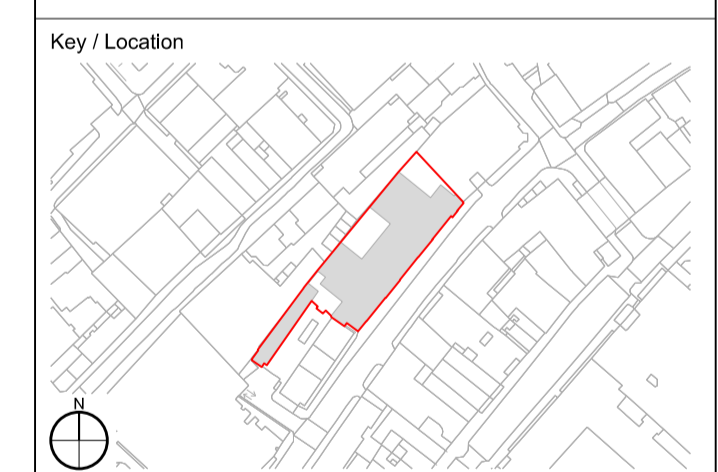

**Robin Partington & Partners**  
Castletwood  
35 New Oxford Street  
London  
WC1A 1DG  
+44 20 7419 3500  
mail@rpplondon.com  
www.rpplondon.com


Client  
**Londonewcastle**  
The Courtyard Building  
17 Evelyn Yard  
London W1T 1AU

Project  
**Parker House**  
Drawing Title  
**Aldwych Workshops  
Level 00 & 01  
General Arrangement**


Scale	Drawn By	Issued By
1:100 @ A1 1:200 @ A3	RPP	RPP

PLANNING

Project No.	Drawing No.	Revision
16002	A_PL_110	01

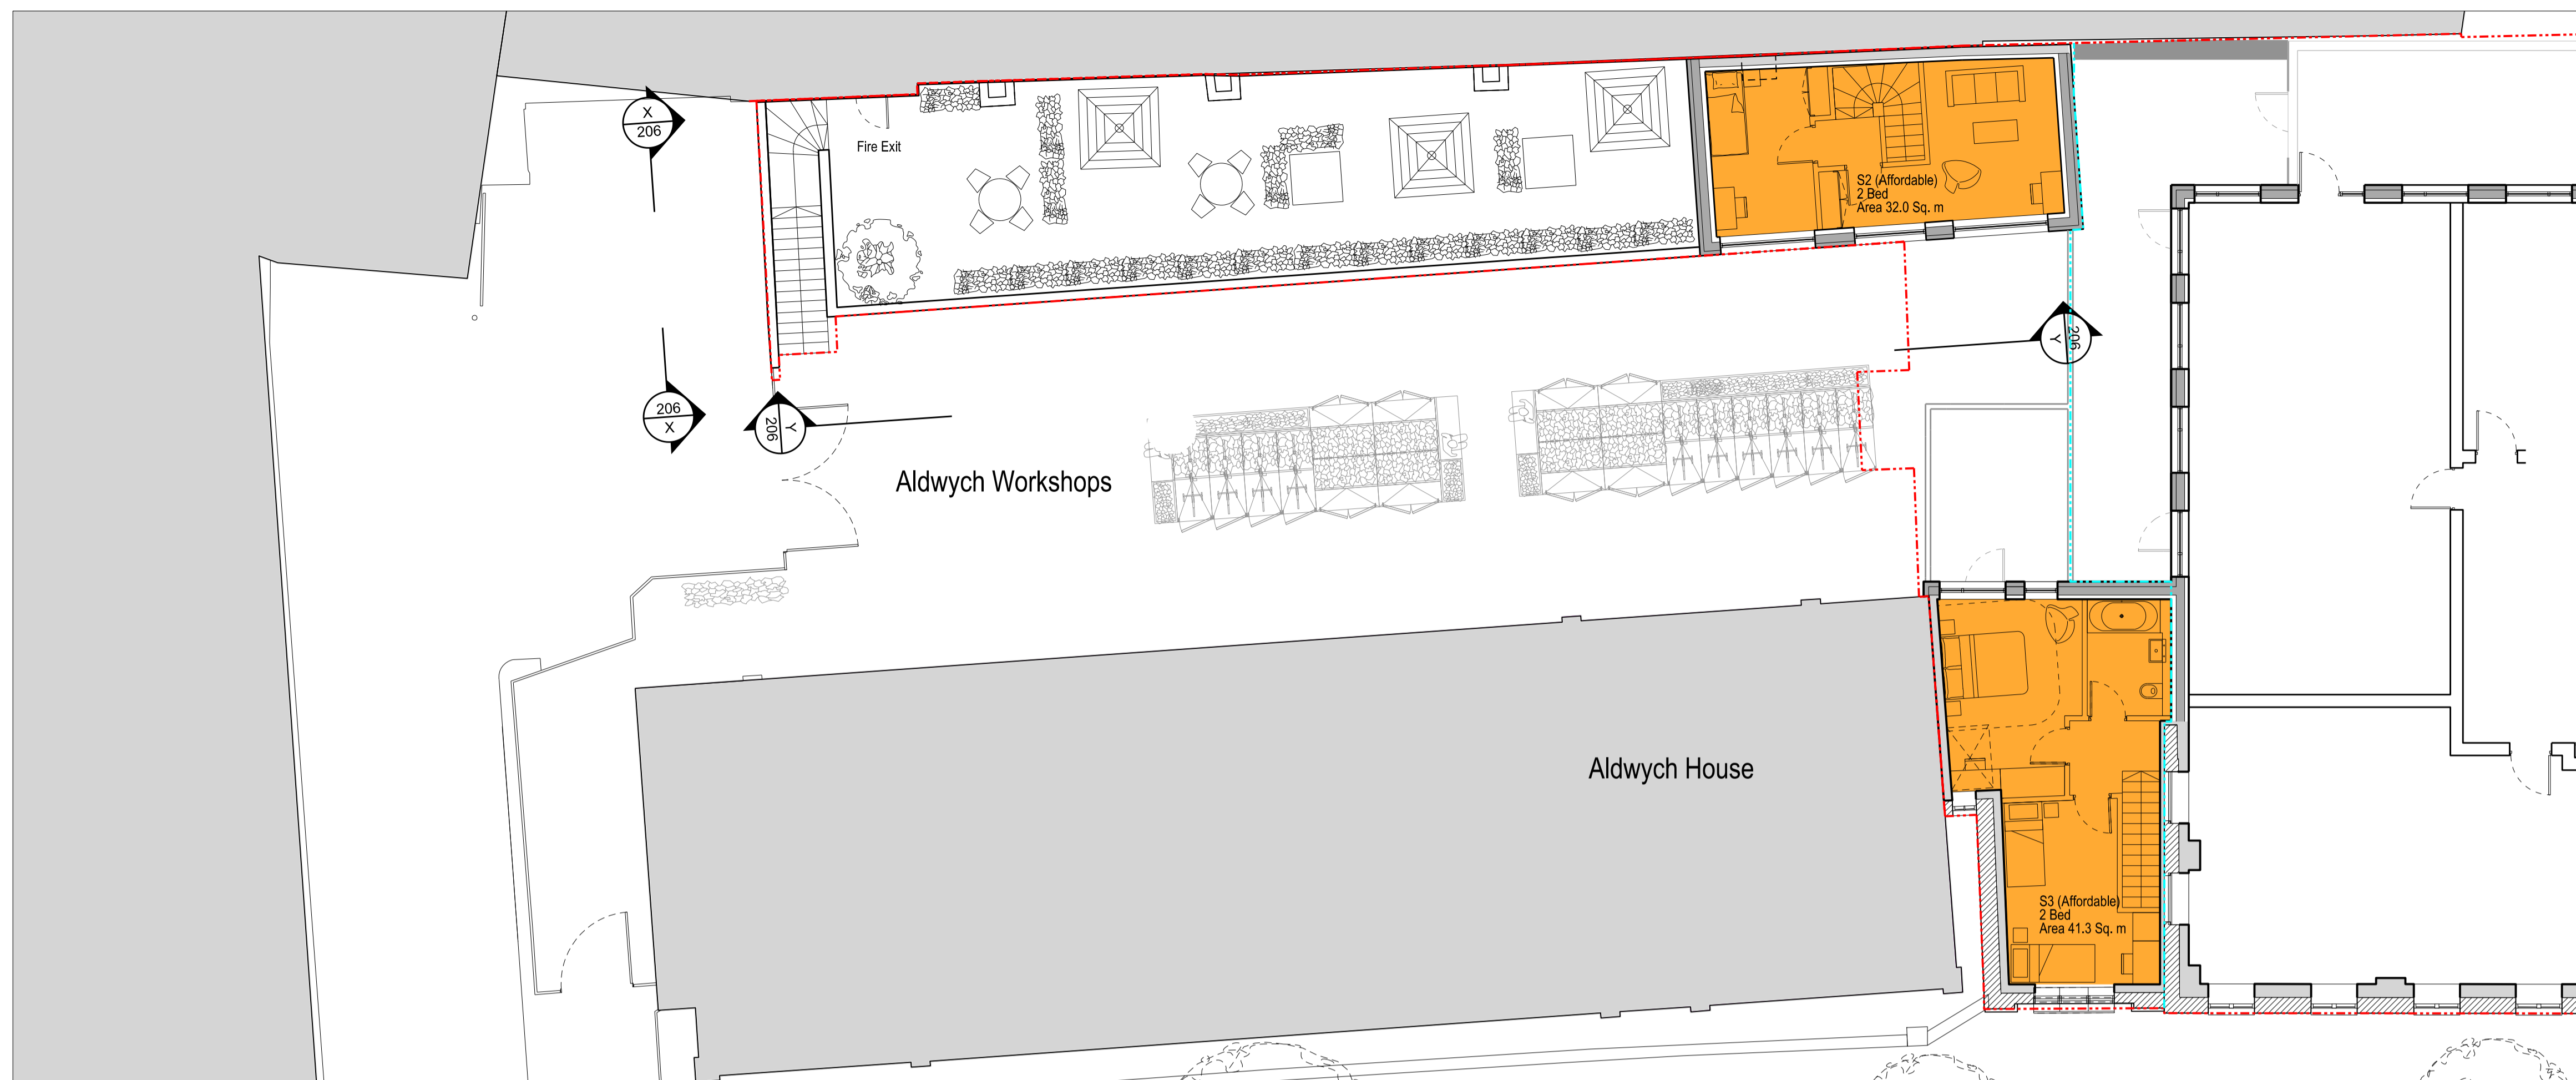

**02** Aldwych Workshops Level 01  
1:100

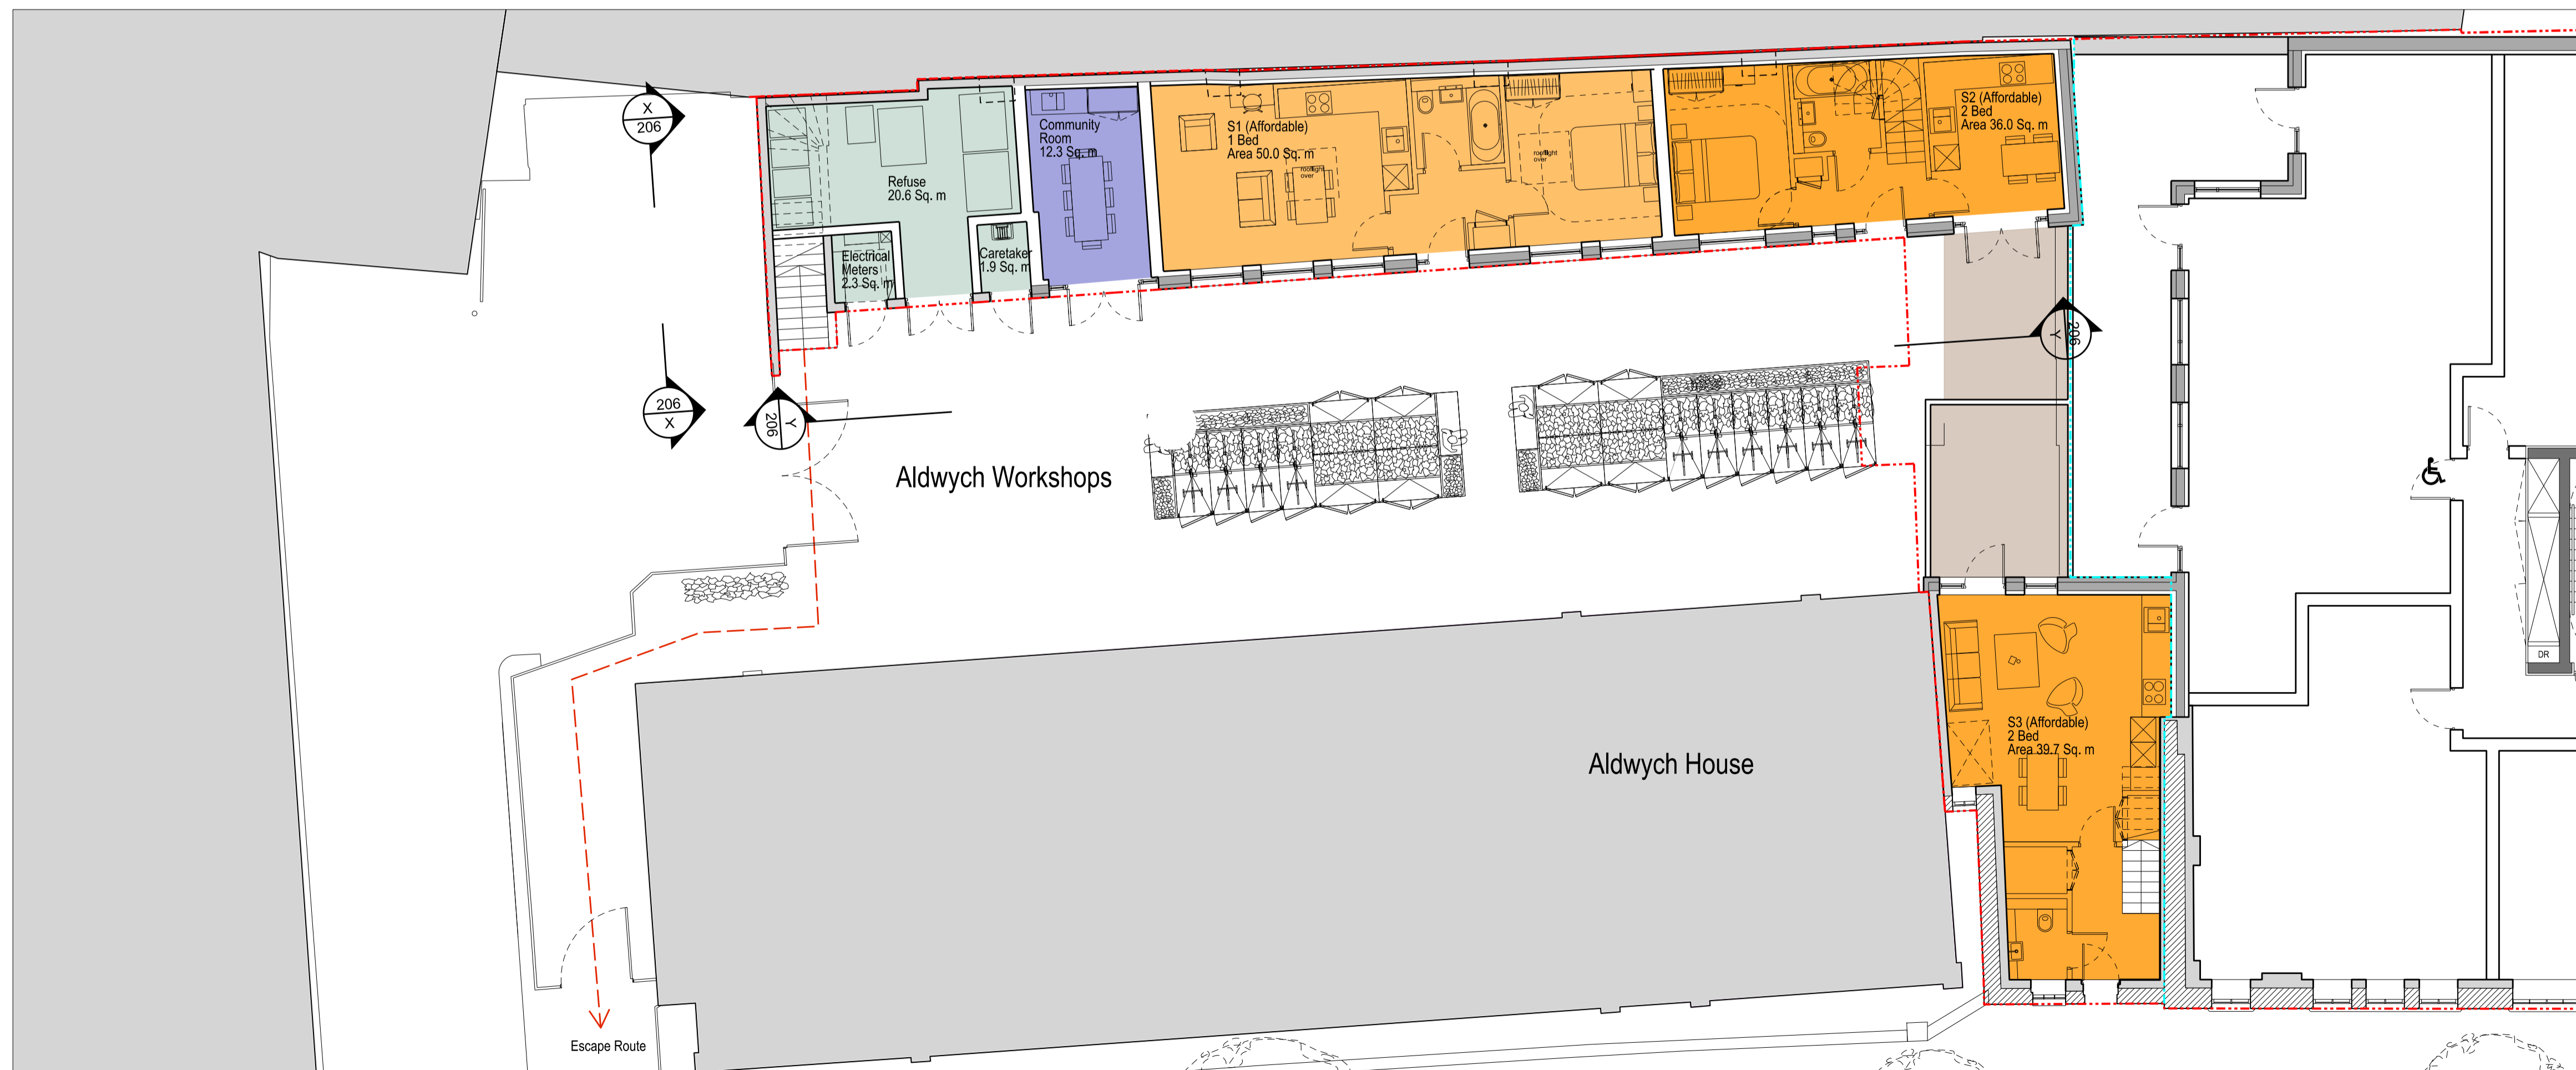

**01** Aldwych Workshops Level 00  
1:100