

Disclaimer
Do not scale from this drawing. Check all dimensions on site before fabrication or setting out. This document is copyright and may not be reproduced without permission of the owner.

Notes
External spaces and landscape design indicative only. For external spaces and landscape design, please refer to Landscape Designer's design & specification.
Deflection is included within slab thickness.
Below ground structure indicative only.


Key

- Assumed site boundary
- Assumed demise boundary
- Metal Panel Cladding
- Metal Infill / Caping / Border
- Perforated Metal Balustrade
- Englishbond Bricks
- Reclaimed Bricks to match front facade
- Spandrel Glass Panel

01	Issue for NMA	Aug 2016	RPP	RPP
00	Issue For NMA	April 2016	RPP	RPP
Rev	Notes	Date	Dwn	Iss

Consultants


Structural Engineer:	AKT II
M&E Engineer:	Scotch & Partners
Planning:	DPS
Daylight - Sunlight/ROL:	Point 2 Surveyors
Cost:	Core 5
Building Control:	HCD
Fire:	JGA
Landscape Designer:	Andy Sturgeon

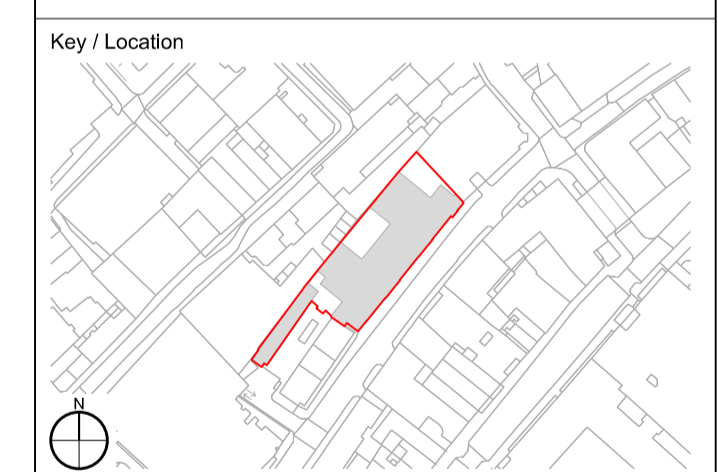

Robin Partington & Partners
Castletwood
35 New Oxford Street
London
WC1A 1DG
+44 20 7419 3500
mail@rplondon.com
www.rplondon.com

Client
Londonewcastle
The Courtyard Building
17 Evelyn Yard
London W1T 1AU

Project			
Parker House			
Drawing Title Courtyard Section Elevation B-B			
Scale	Drawn By	Issued By	
1:100 @ A1	1:200 @ A3	RPP	RPP
PLANNING			
Project No.	Drawing No.	Revision	
16002	A_PL_202	01	

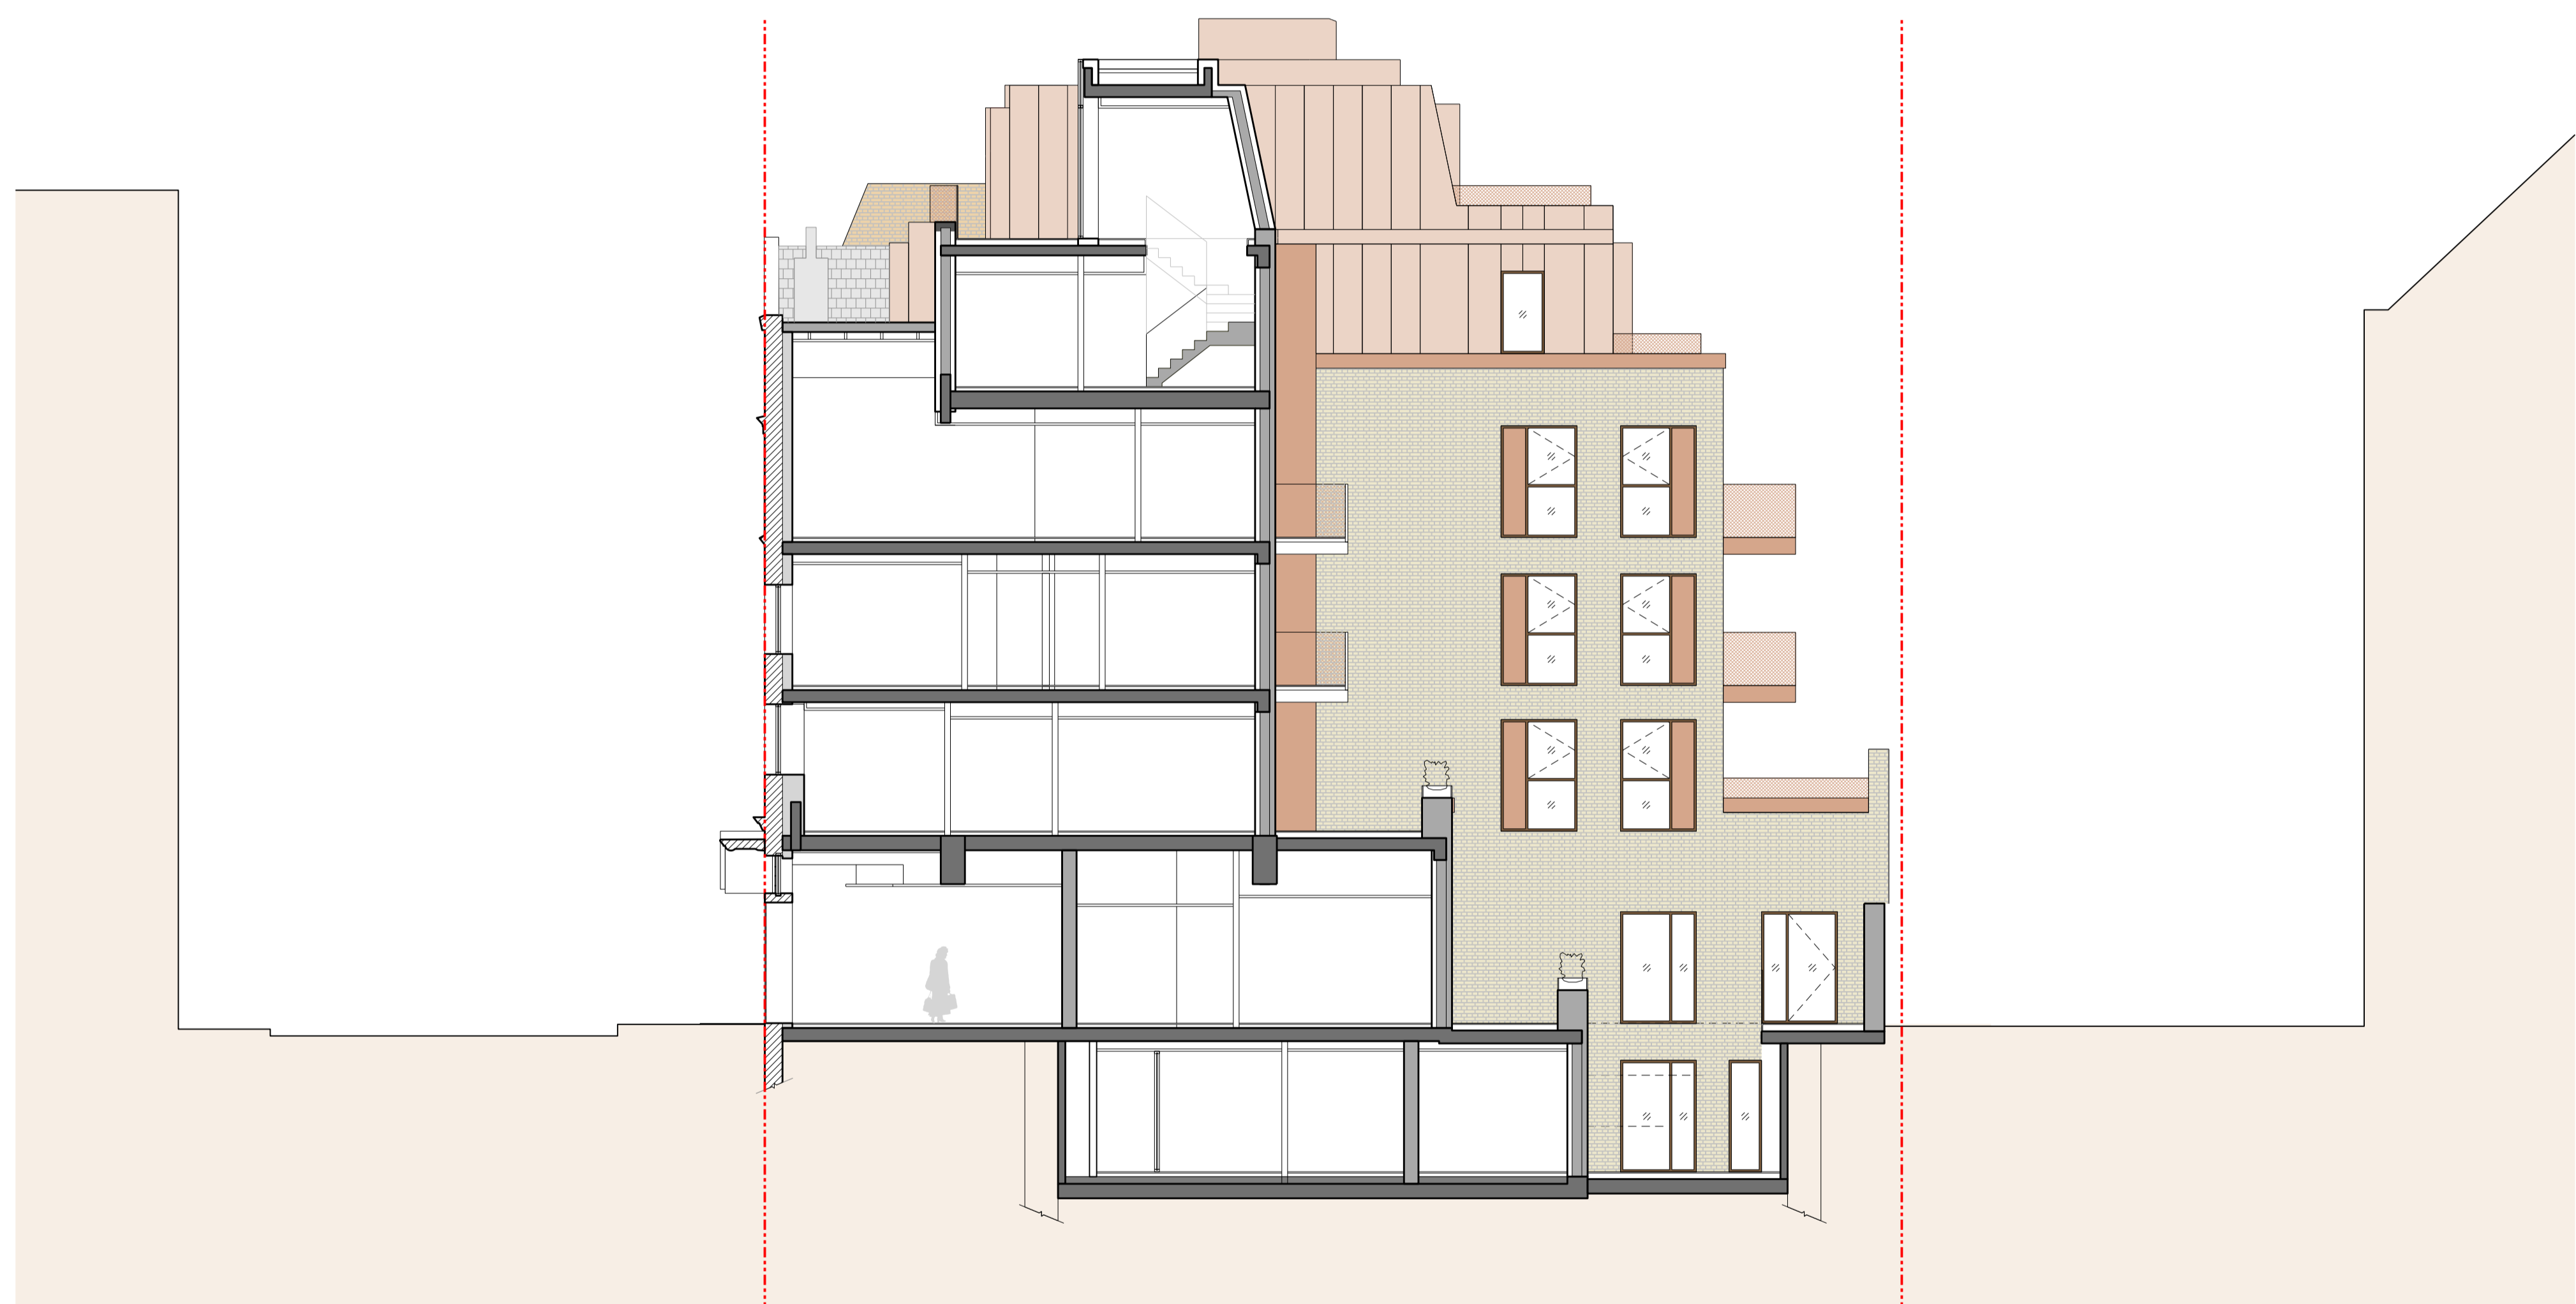

01 Section Elevation B-B
1:100