



# EXISTING ELEVATIONS

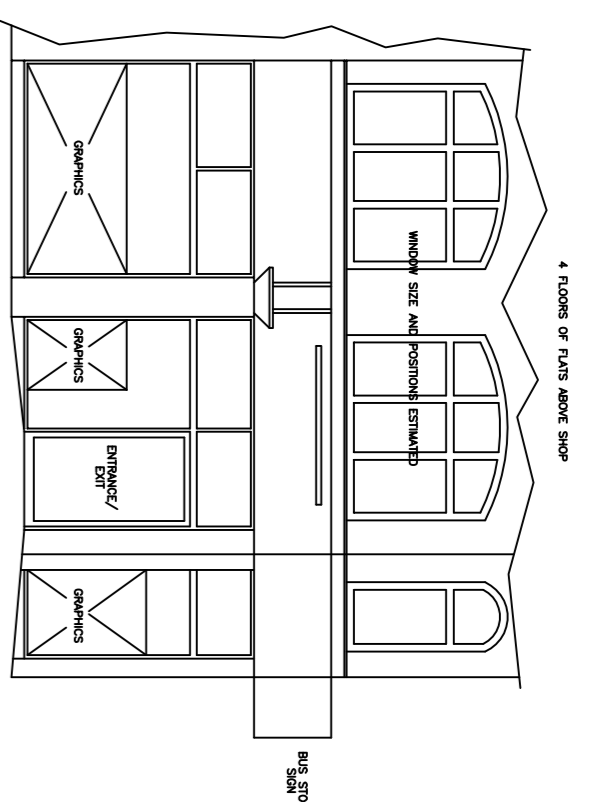


ELEVATION LOOKING FROM ALFRED PLACE

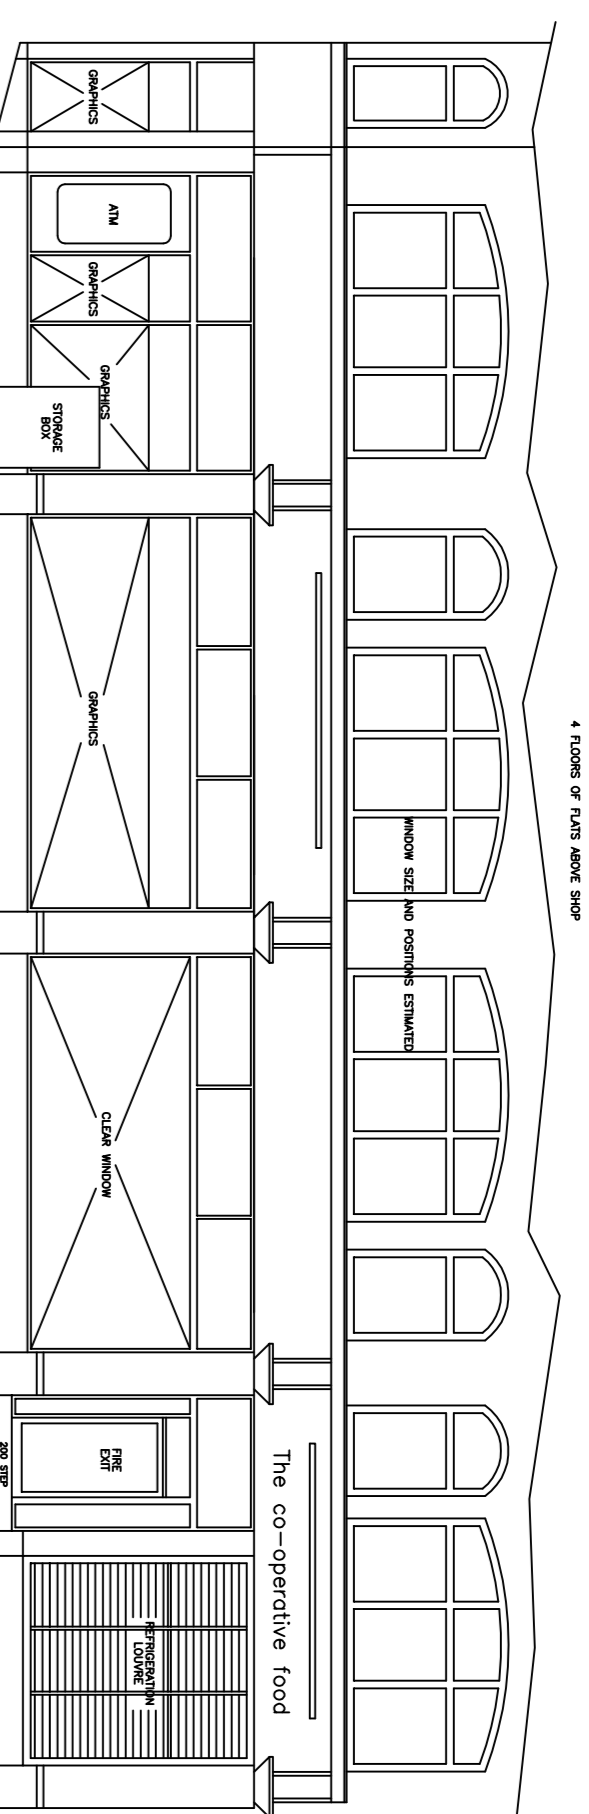


ELEVATION LOOKING FROM STORE STREET

# REVISION

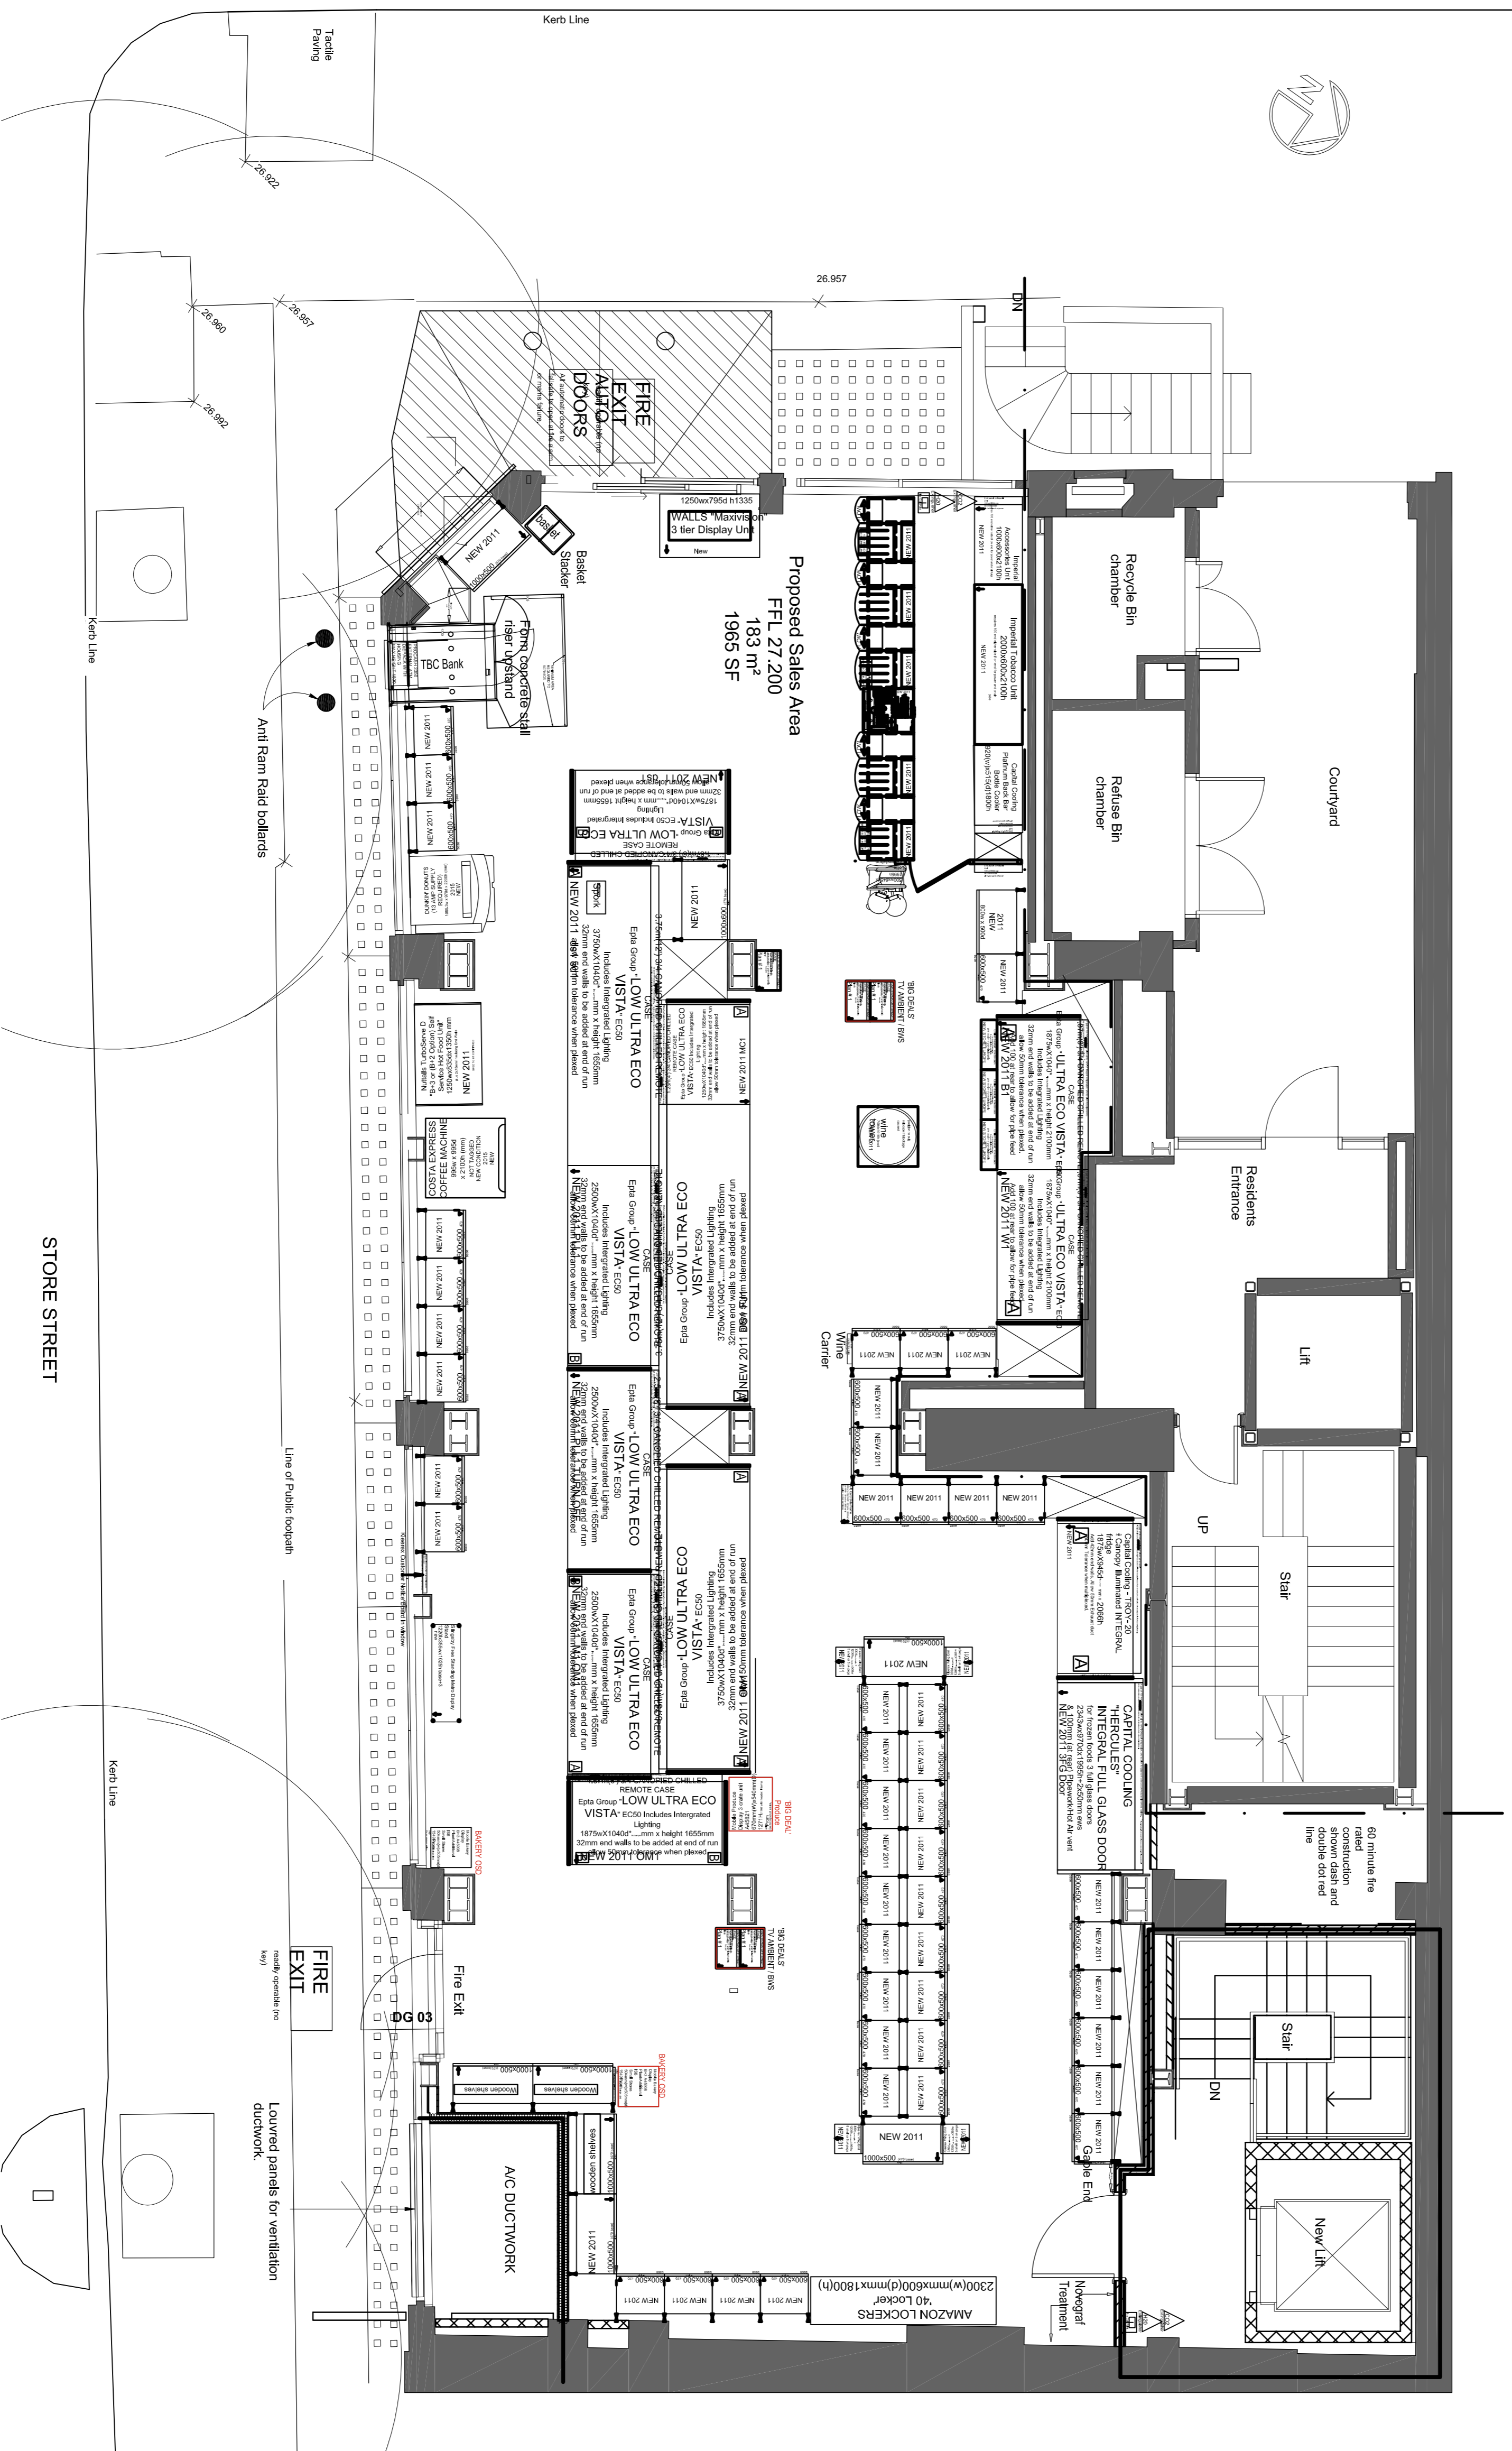

# EXISTING PLAN

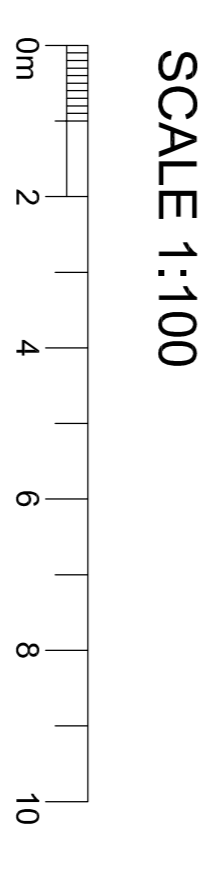

© THE CONTENTS OF THIS DRAWING REMAIN THE SOLE PROPERTY OF WELLSFIELD ASSOCIATES AND MUST NOT BE COPIED OR REPRODUCED WITHOUT PRIOR PERMISSION.  
 FULL SURVEY NOT CARRIED OUT. DRAWING PRODUCED USING INFORMATION SUPPLIED BY THE CLIENT

**Wellsfield Associates**  
 66, High Road,  
 Beckley  
 SS5 4TA  
 Mob No 07766 221958  
 chris@wellsfieldassociates.co.uk

project  
 CO-OP SUPERMARKET  
 CO-OP 19-21  
 STORE STREET  
 LONDON WC1E 7DB  
 EXISTING PLAN

date AUG 16 drawn C.J.J.  
 scale 1:100 @A1 drg no. 3224.01