
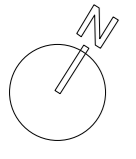


**NOTES:**  
 Do not scale off this drawing.  
 All Trade Contractors to be responsible for taking & checking their own site dimensions. Any errors or omissions to be reported to inside out architecture ltd immediately, prior to work being carried out.  
 All site dimensions shown are based upon the measured survey of the property carried out by independent surveyors. The accuracy of this information is not the responsibility of inside out architecture ltd.  
 inside out architecture ltd also accept no responsibility for the accuracy of any Structural and Servicing information shown on this drawing. This information is shown for guidance purposes only, and where applicable - is based on information provided by the consulting Structural Engineers, consulting MSE Engineers, client representatives, and/or specialist subcontractors respectively. Reference should always be made to Engineers & Subcontractors current drawings & specifications. This drawing and design is the copyright of inside out architecture ltd and is not to be used for any purpose without their consent.

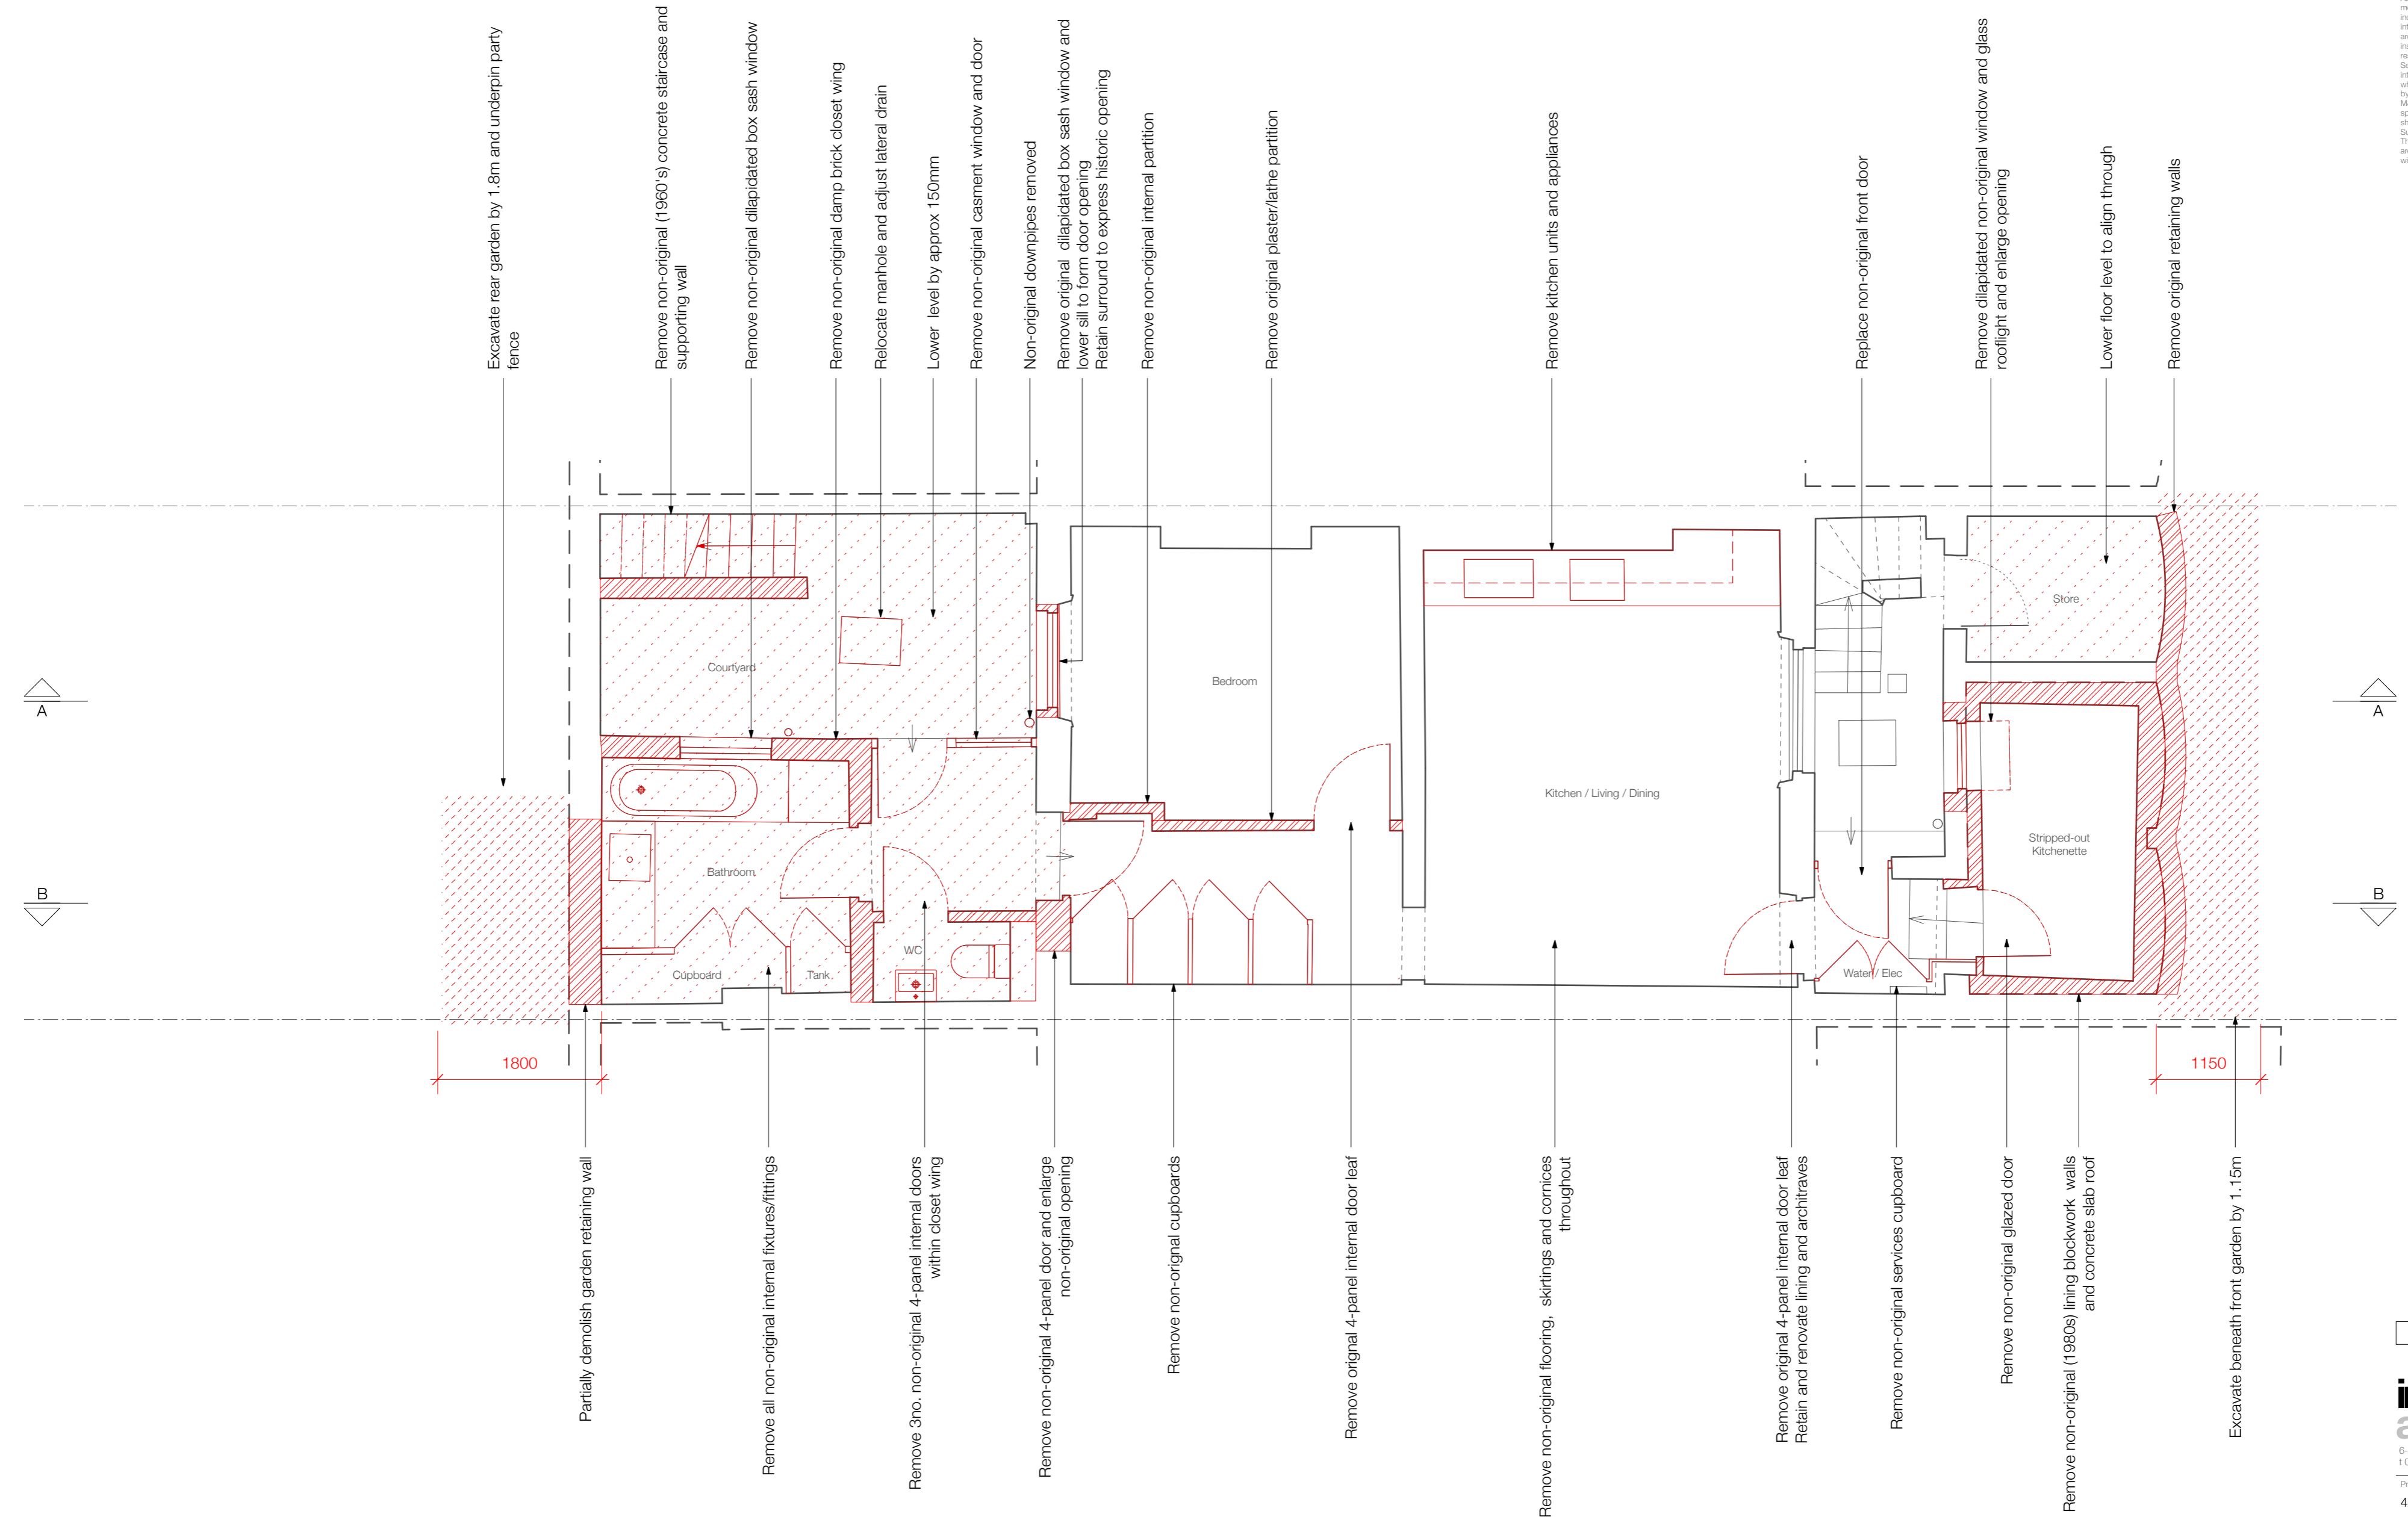

PLANNING SUBMISSION

**insideout**  
 architecture

6-8 Cole Street London SE1 4YH  
 t 020 7367 6831 w www.io-a.com

Project:  
 47 Albert Street



Client:  
 Mr & Mrs Morgan

Drawing:  
 Lower Ground Demolition Plan

Drawing Number: P1604\_P\_101

Date: Aug 16 Scale: 1:50@A2

**NOTES:**  
 Do not scale off this drawing.  
 All Trade Contractors to be responsible for taking & checking their own site dimensions. Any errors or omissions to be reported to inside out architecture ltd immediately, prior to work being carried out.  
 All site dimensions shown are based upon the measured survey of the property carried out by independent surveyors. The accuracy of this information is not the responsibility of inside out architecture ltd.  
 inside out architecture ltd also accept no responsibility for the accuracy of any Structural and Sinking information shown on this drawing. This information is shown for guidance purposes only, and where applicable - is based on information provided by the consulting Structural Engineers, consulting MAE Engineers, client representatives, and/or specialist subcontractors respectively. Reference should always be made to Engineers & Subcontractors current drawings & specifications. This drawing and design is the copyright of inside out architecture ltd and is not to be used for any purpose without their consent.

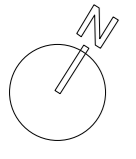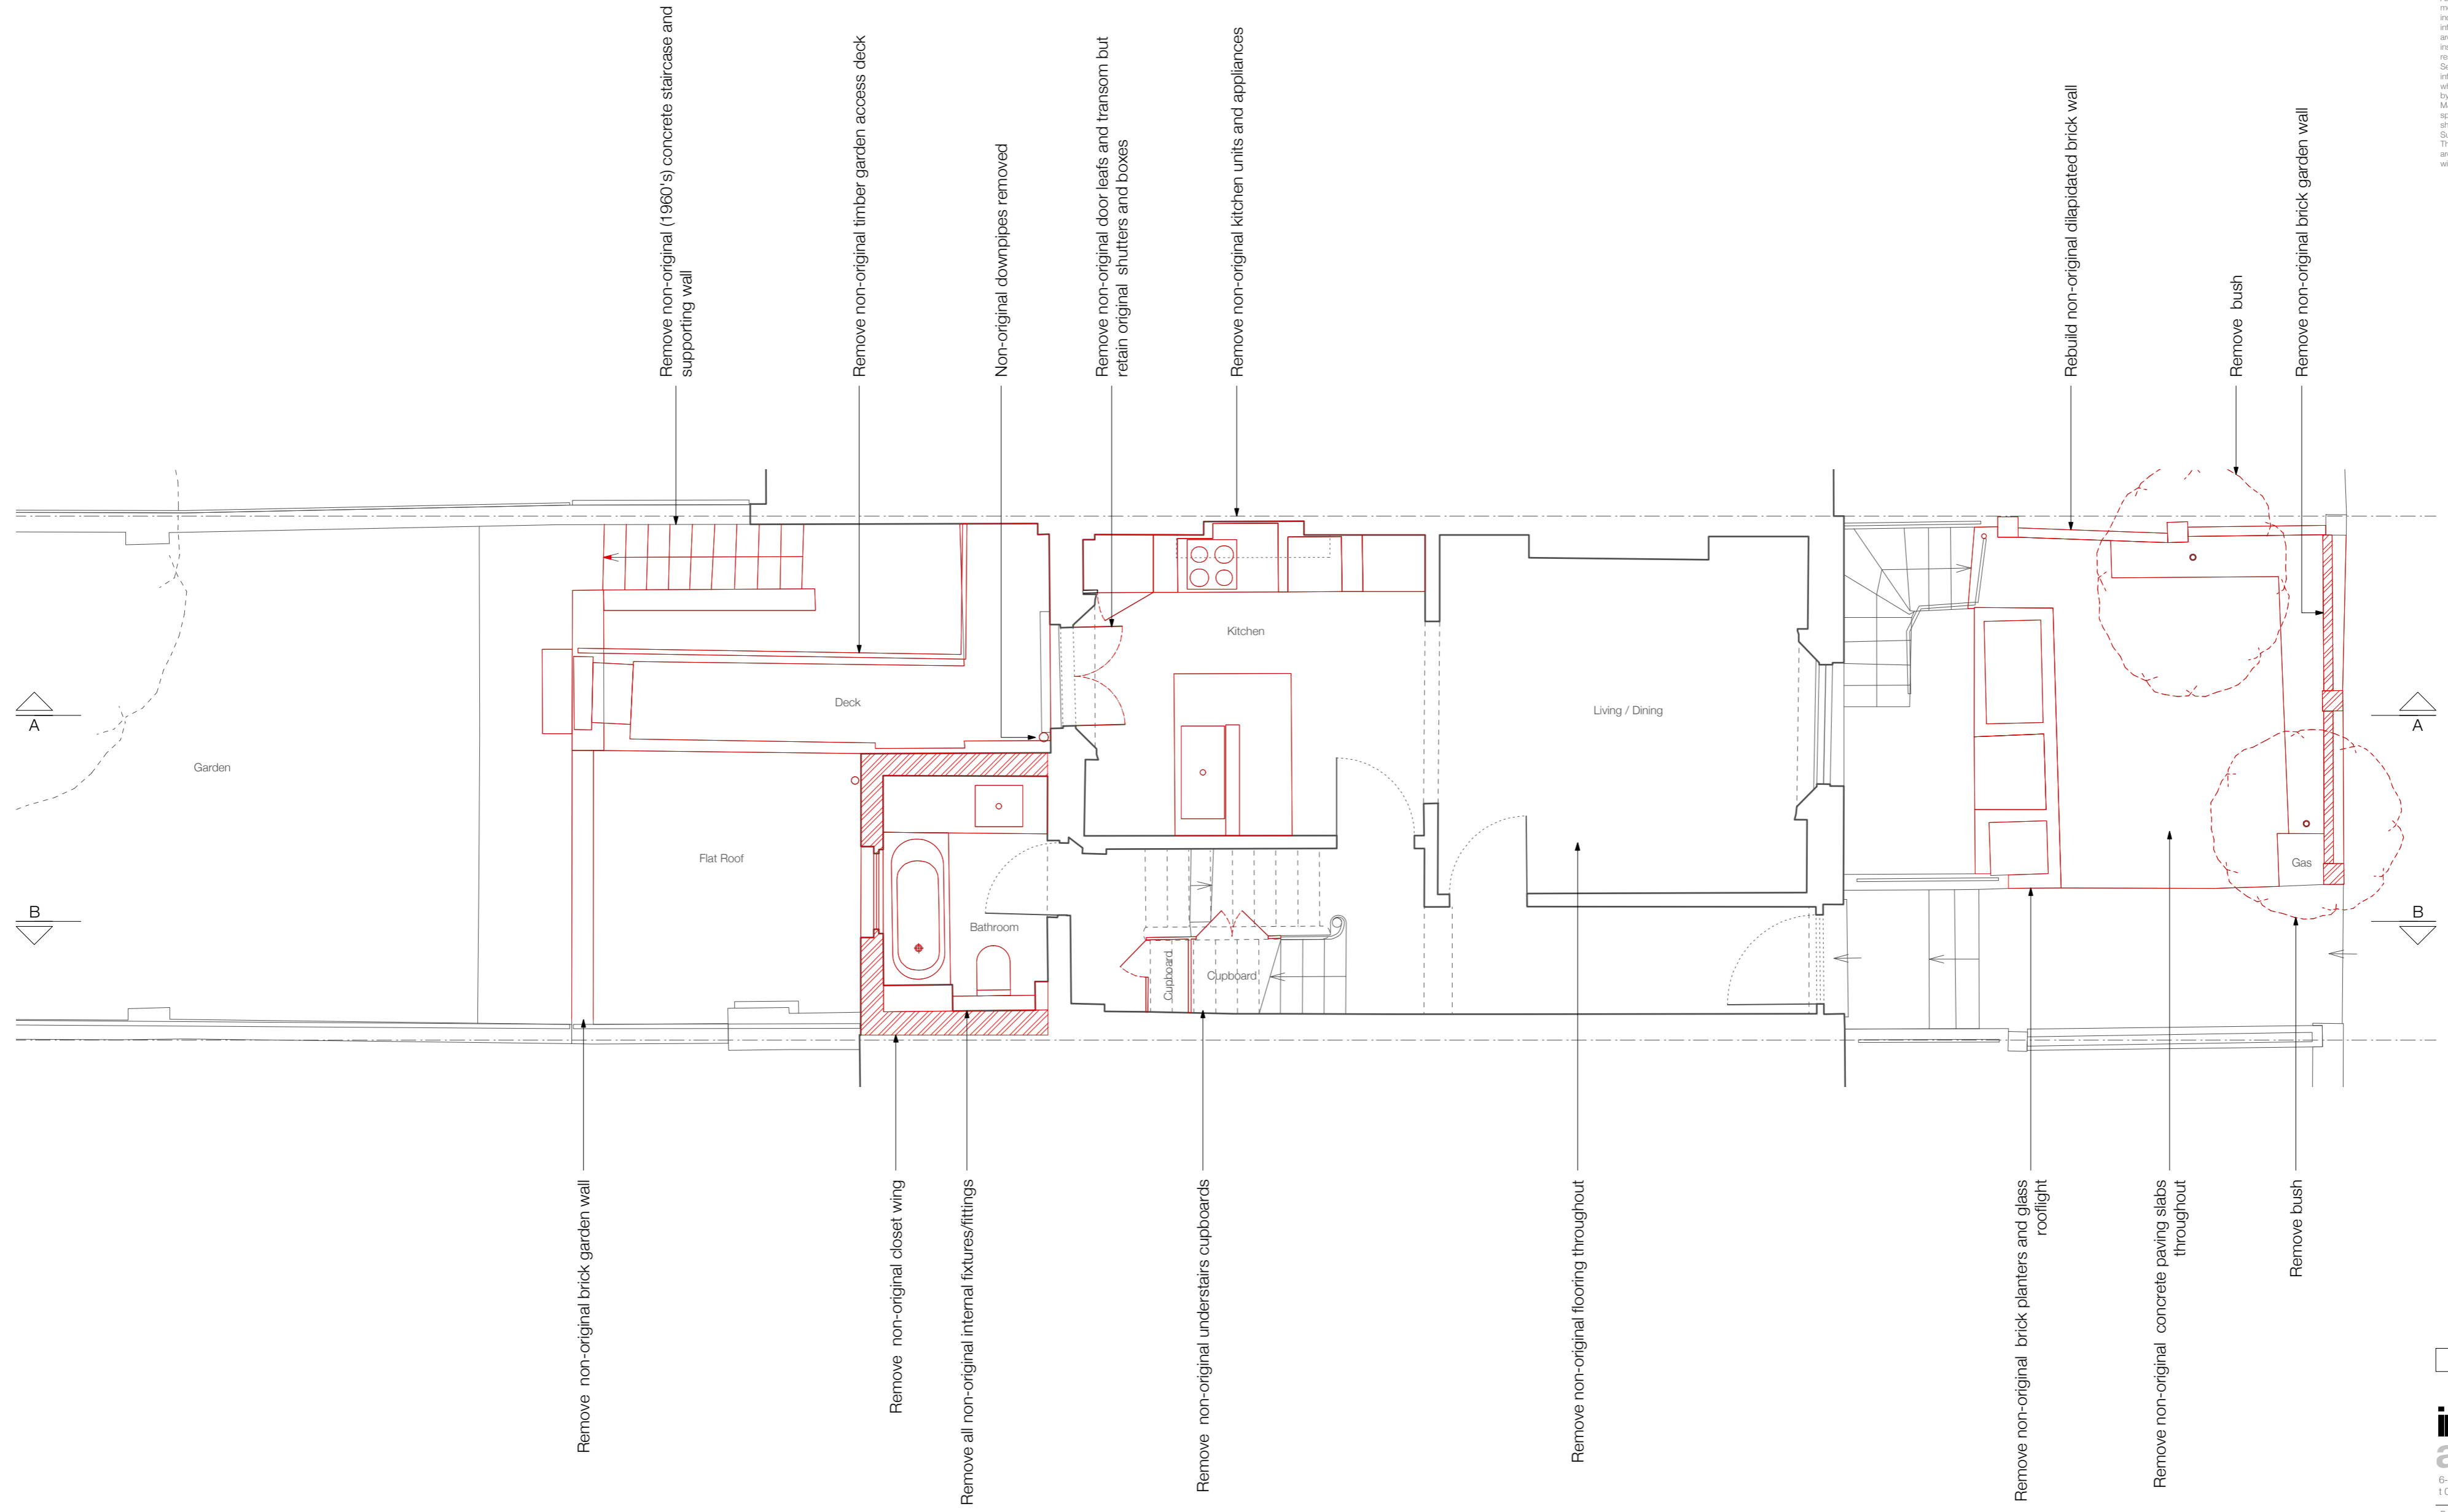

PLANNING SUBMISSION

**insideout**  
 architecture  
 6-8 Cole Street London SE1 4YH  
 t 020 7367 6831 w www.io-a.com

Project:  
 47 Albert Street



Client:  
 Mr & Mrs Morgan

Drawing:  
 Ground Floor Demolition Plan

Drawing Number: P1604\_P\_102 Rev: -

Date: Aug 16 Scale: 1:50@A2

**NOTES:**  
 Do not scale off this drawing.  
 All Trade Contractors to be responsible for taking & checking their own site dimensions. Any errors or omissions to be reported to inside out architecture ltd immediately, prior to work being carried out.  
 All site dimensions shown are based upon the measured survey of the property carried out by independent surveyors. The accuracy of this information is not the responsibility of inside out architecture ltd.  
 inside out architecture ltd also accept no responsibility for the accuracy of any Structural and Services information shown on this drawing. This information is shown for guidance purposes only, and where applicable - is based on information provided by the consulting Structural Engineers, consulting M&E Engineers, client representatives, and/or specialist subcontractors respectively. Reference should always be made to Engineers & Subcontractors current drawings & specifications. This drawing and design is the copyright of inside out architecture ltd and is not to be used for any purpose without their consent.

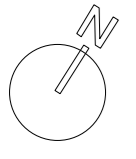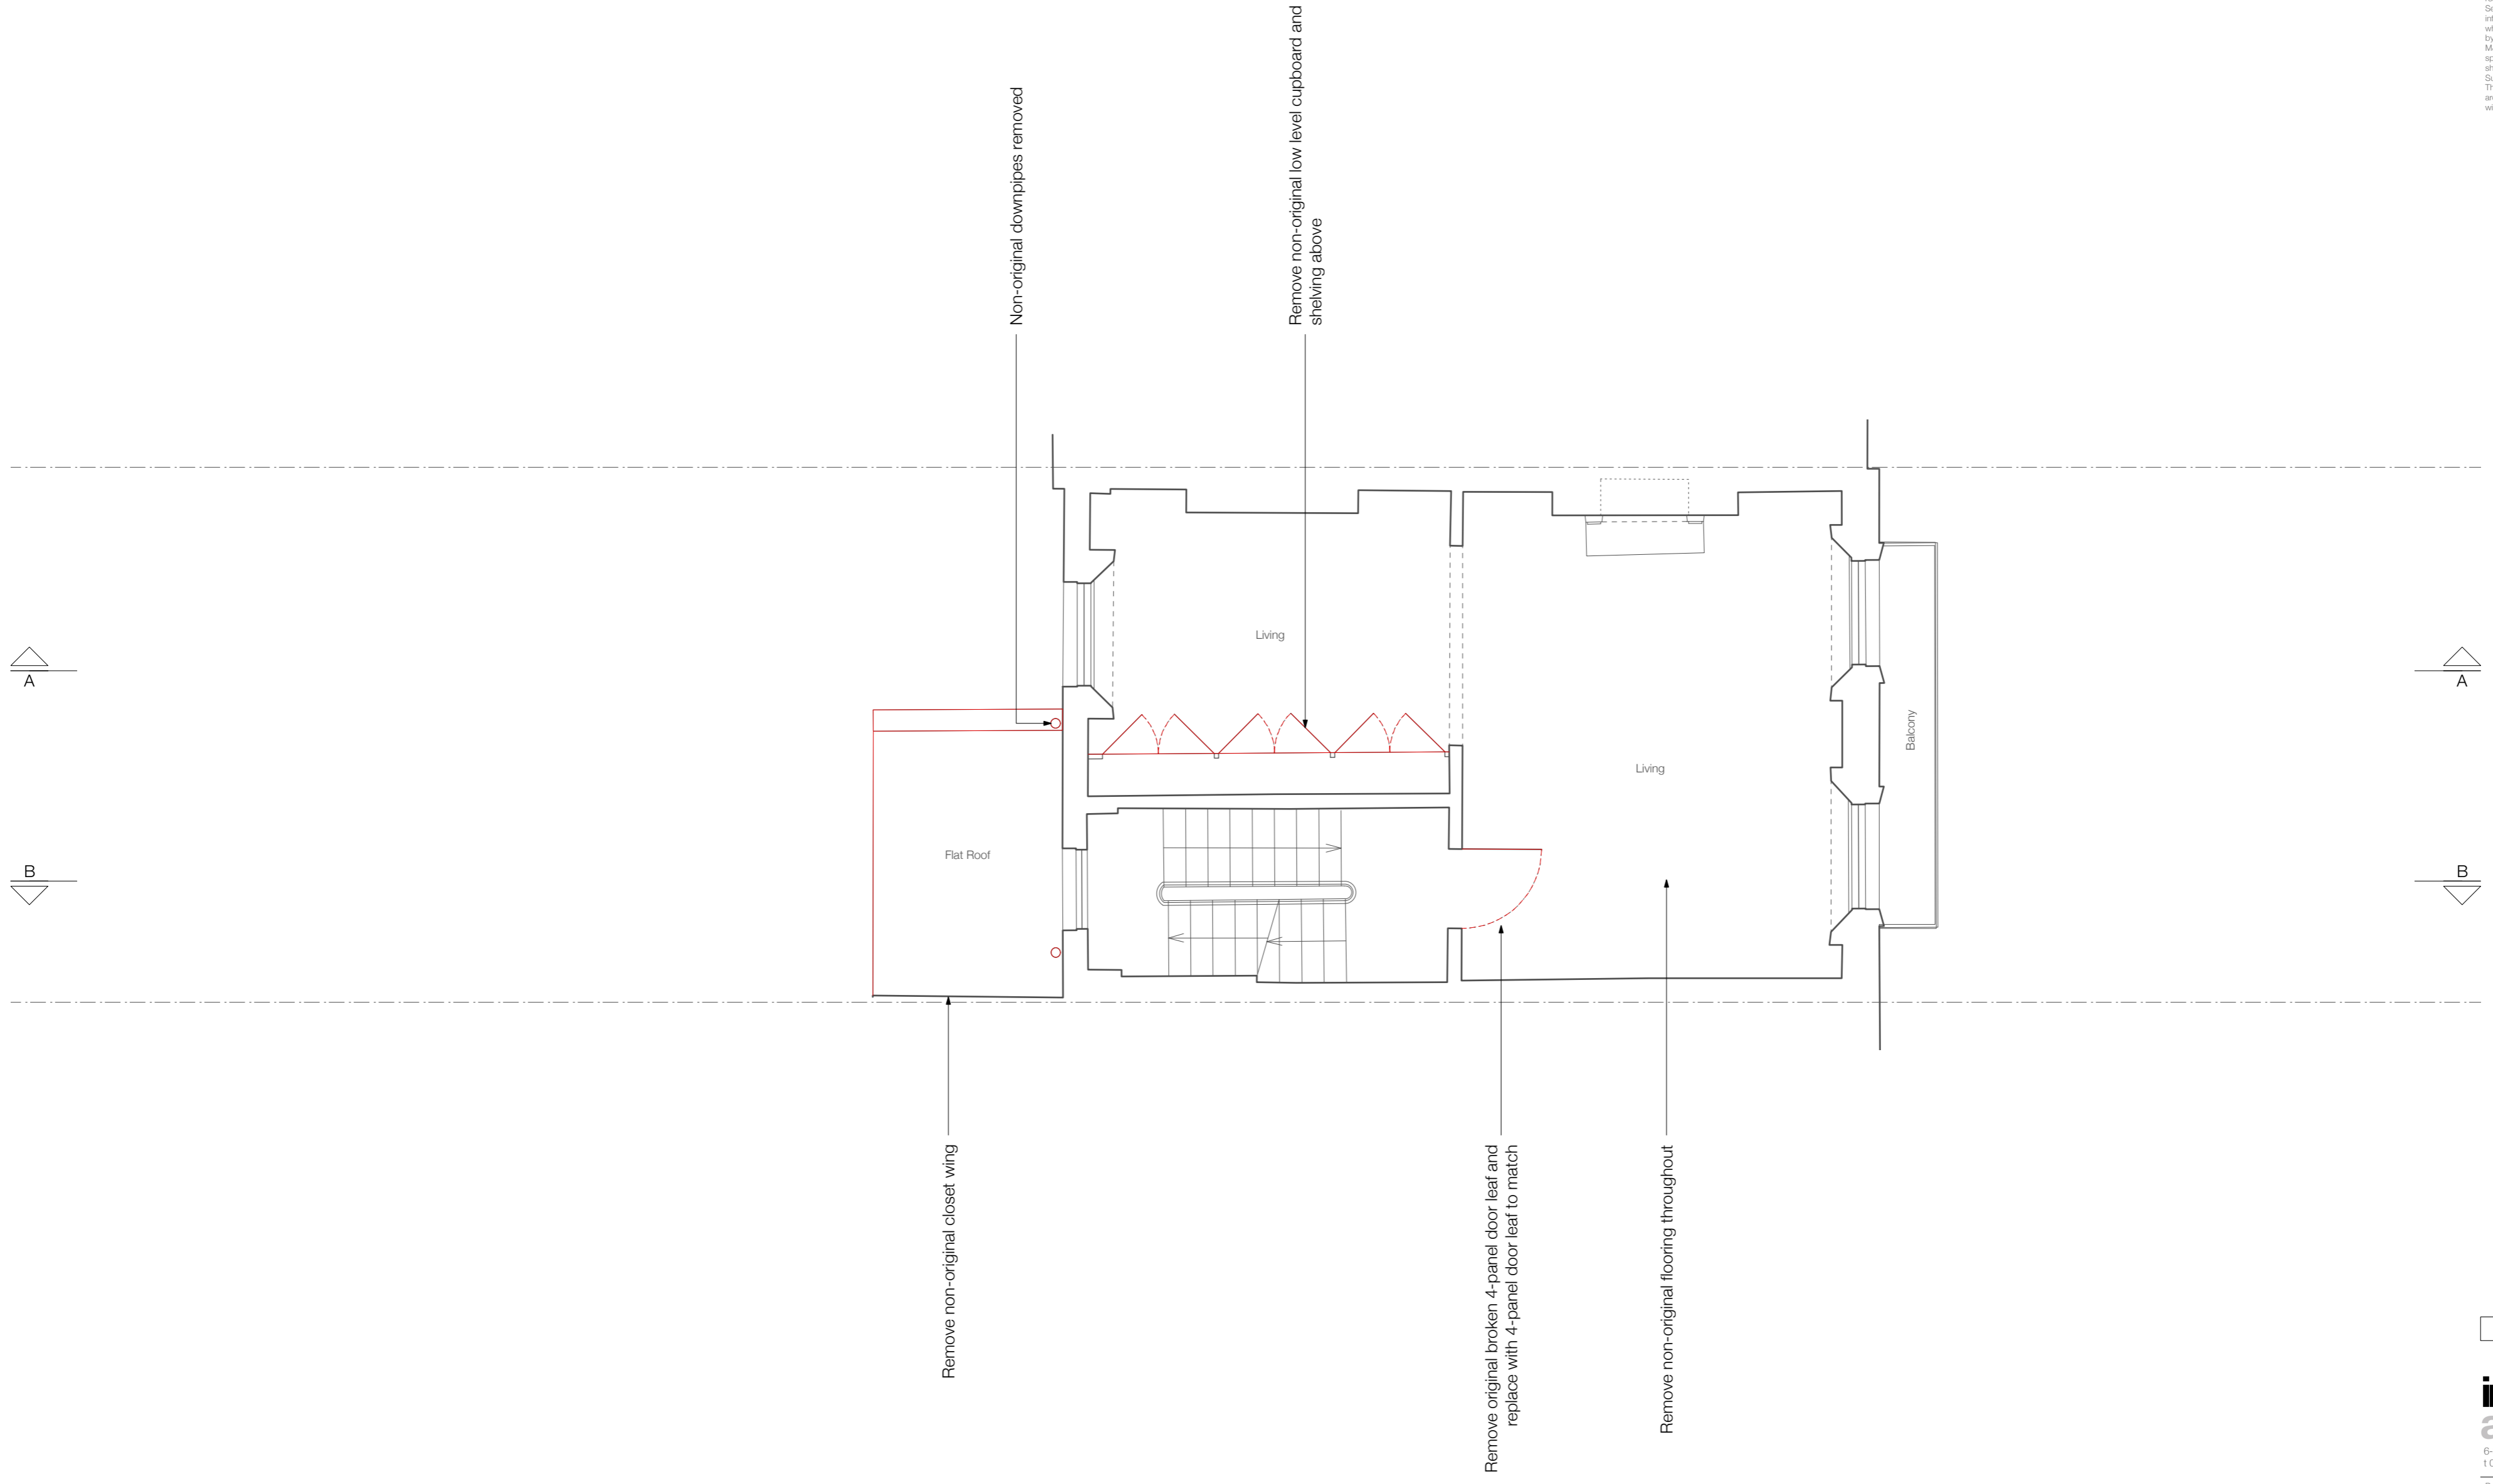

PLANNING SUBMISSION

**insideout**  
 architecture  
 6-8 Cole Street London SE1 4YH  
 t 020 7367 6831 w www.io-a.com

Project:  
 47 Albert Street



Client:  
 Mr & Mrs Morgan

Drawing:  
 First Floor Demolition Plan

Drawing Number: P1604\_P\_103 Rev: -

Date: Aug 16 Scale: 1:50@A2

**NOTES:**  
 Do not scale off this drawing.  
 All Trade Contractors to be responsible for taking & checking their own site dimensions. Any errors or omissions to be reported to inside out architecture ltd immediately, prior to work being carried out.  
 All site dimensions shown are based upon the measured survey of the property carried out by independent surveyors. The accuracy of this information is not the responsibility of inside out architecture ltd.  
 inside out architecture ltd also accept no responsibility for the accuracy of any Structural and Sinking information shown on this drawing. This information is shown for guidance purposes only, and where applicable - is based on information provided by the consulting Structural Engineers, consulting MAE Engineers, client representatives, and/or specialist subcontractors respectively. Reference should always be made to Engineers & Subcontractors current drawings & specifications. This drawing and design is the copyright of inside out architecture ltd and is not to be used for any purpose without their consent.

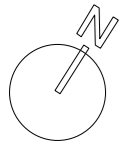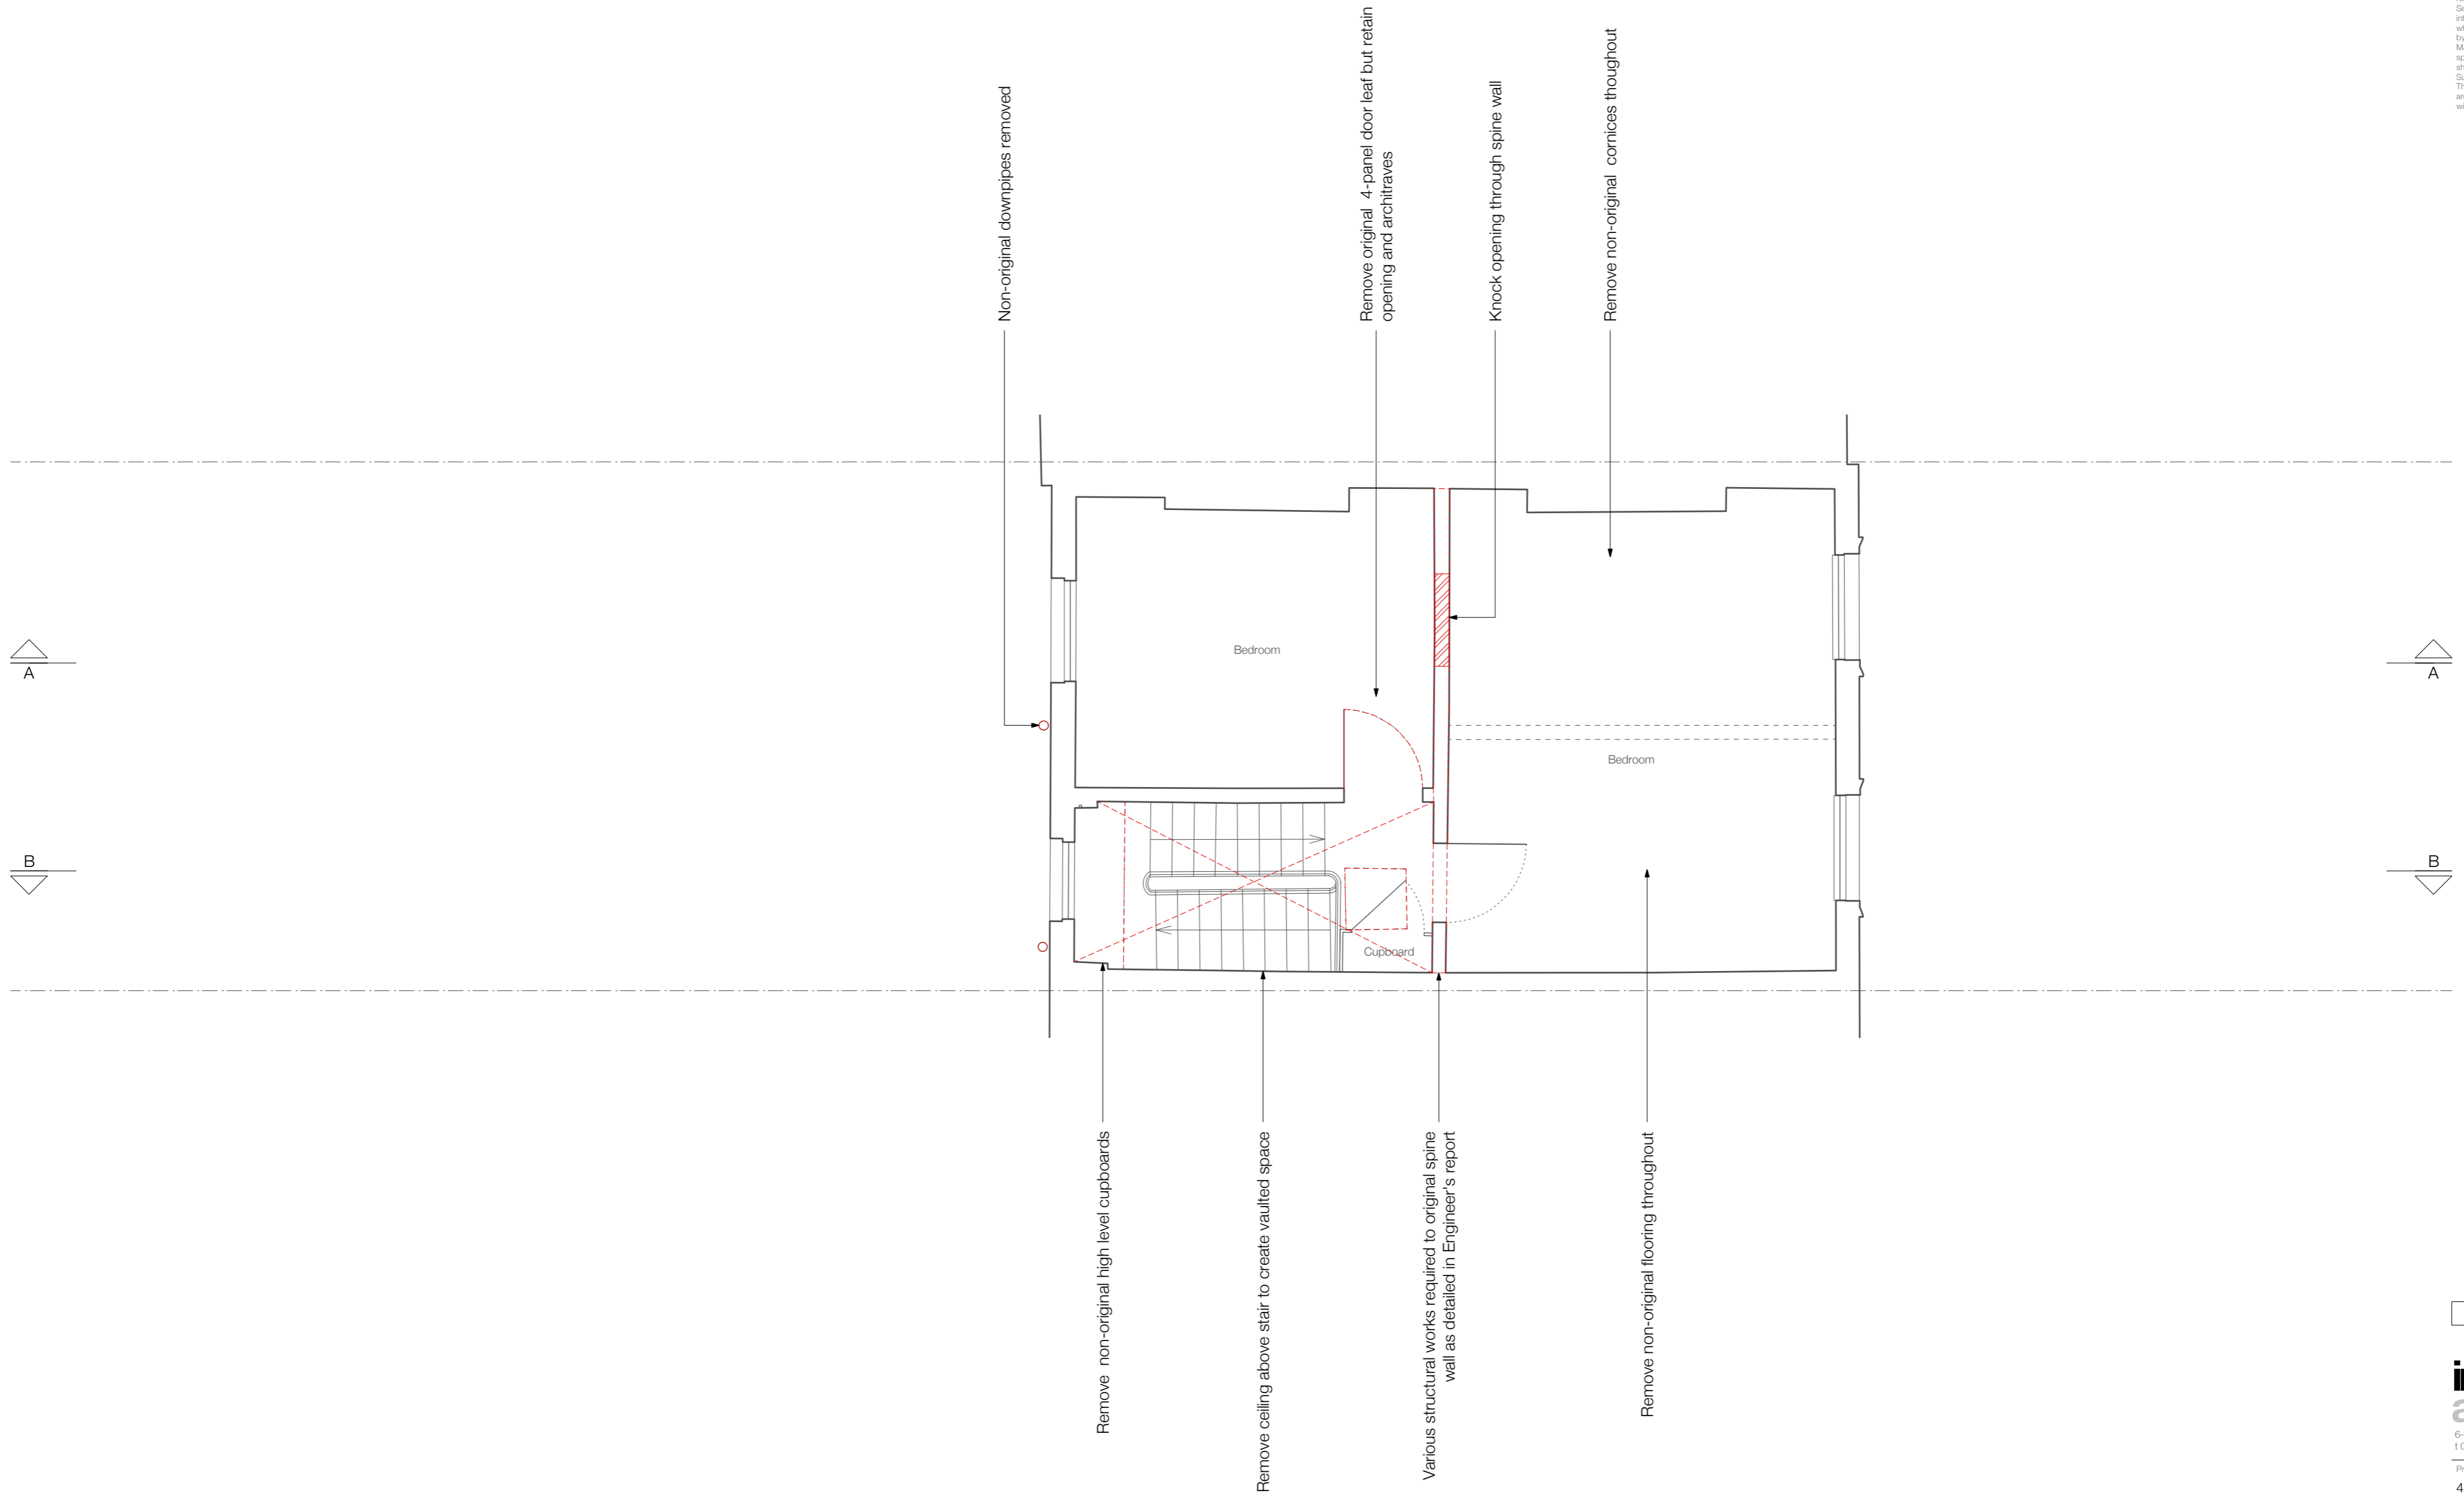

PLANNING SUBMISSION

**insideout**  
 architecture  
 6-8 Cole Street London SE1 4YH  
 t 020 7367 6831 w www.io-a.com

Project:  
 47 Albert Street


Client:  
 Mr & Mrs Morgan

Drawing:  
 Second Floor Demolition Plan

Drawing Number: P1604\_P\_104 Rev: -

Date: Aug 16 Scale: 1:50@A2

**NOTES:**  
 Do not scale off this drawing.  
 All Trade Contractors to be responsible for taking & checking their own site dimensions. Any errors or omissions to be reported to inside out architecture ltd immediately, prior to work being carried out.  
 All site dimensions shown are based upon the measured survey of the property carried out by independent surveyors. The accuracy of this information is not the responsibility of inside out architecture ltd.  
 inside out architecture ltd also accept no responsibility for the accuracy of any Structural and Sinking information shown on this drawing. This information is shown for guidance purposes only, and where applicable - is based on information provided by the consulting Structural Engineers, consulting MSE Engineers, client representatives, and/or specialist subcontractors respectively. Reference should always be made to Engineers & Subcontractors current drawings & specifications. This drawing and design is the copyright of inside out architecture ltd and is not to be used for any purpose without their consent.

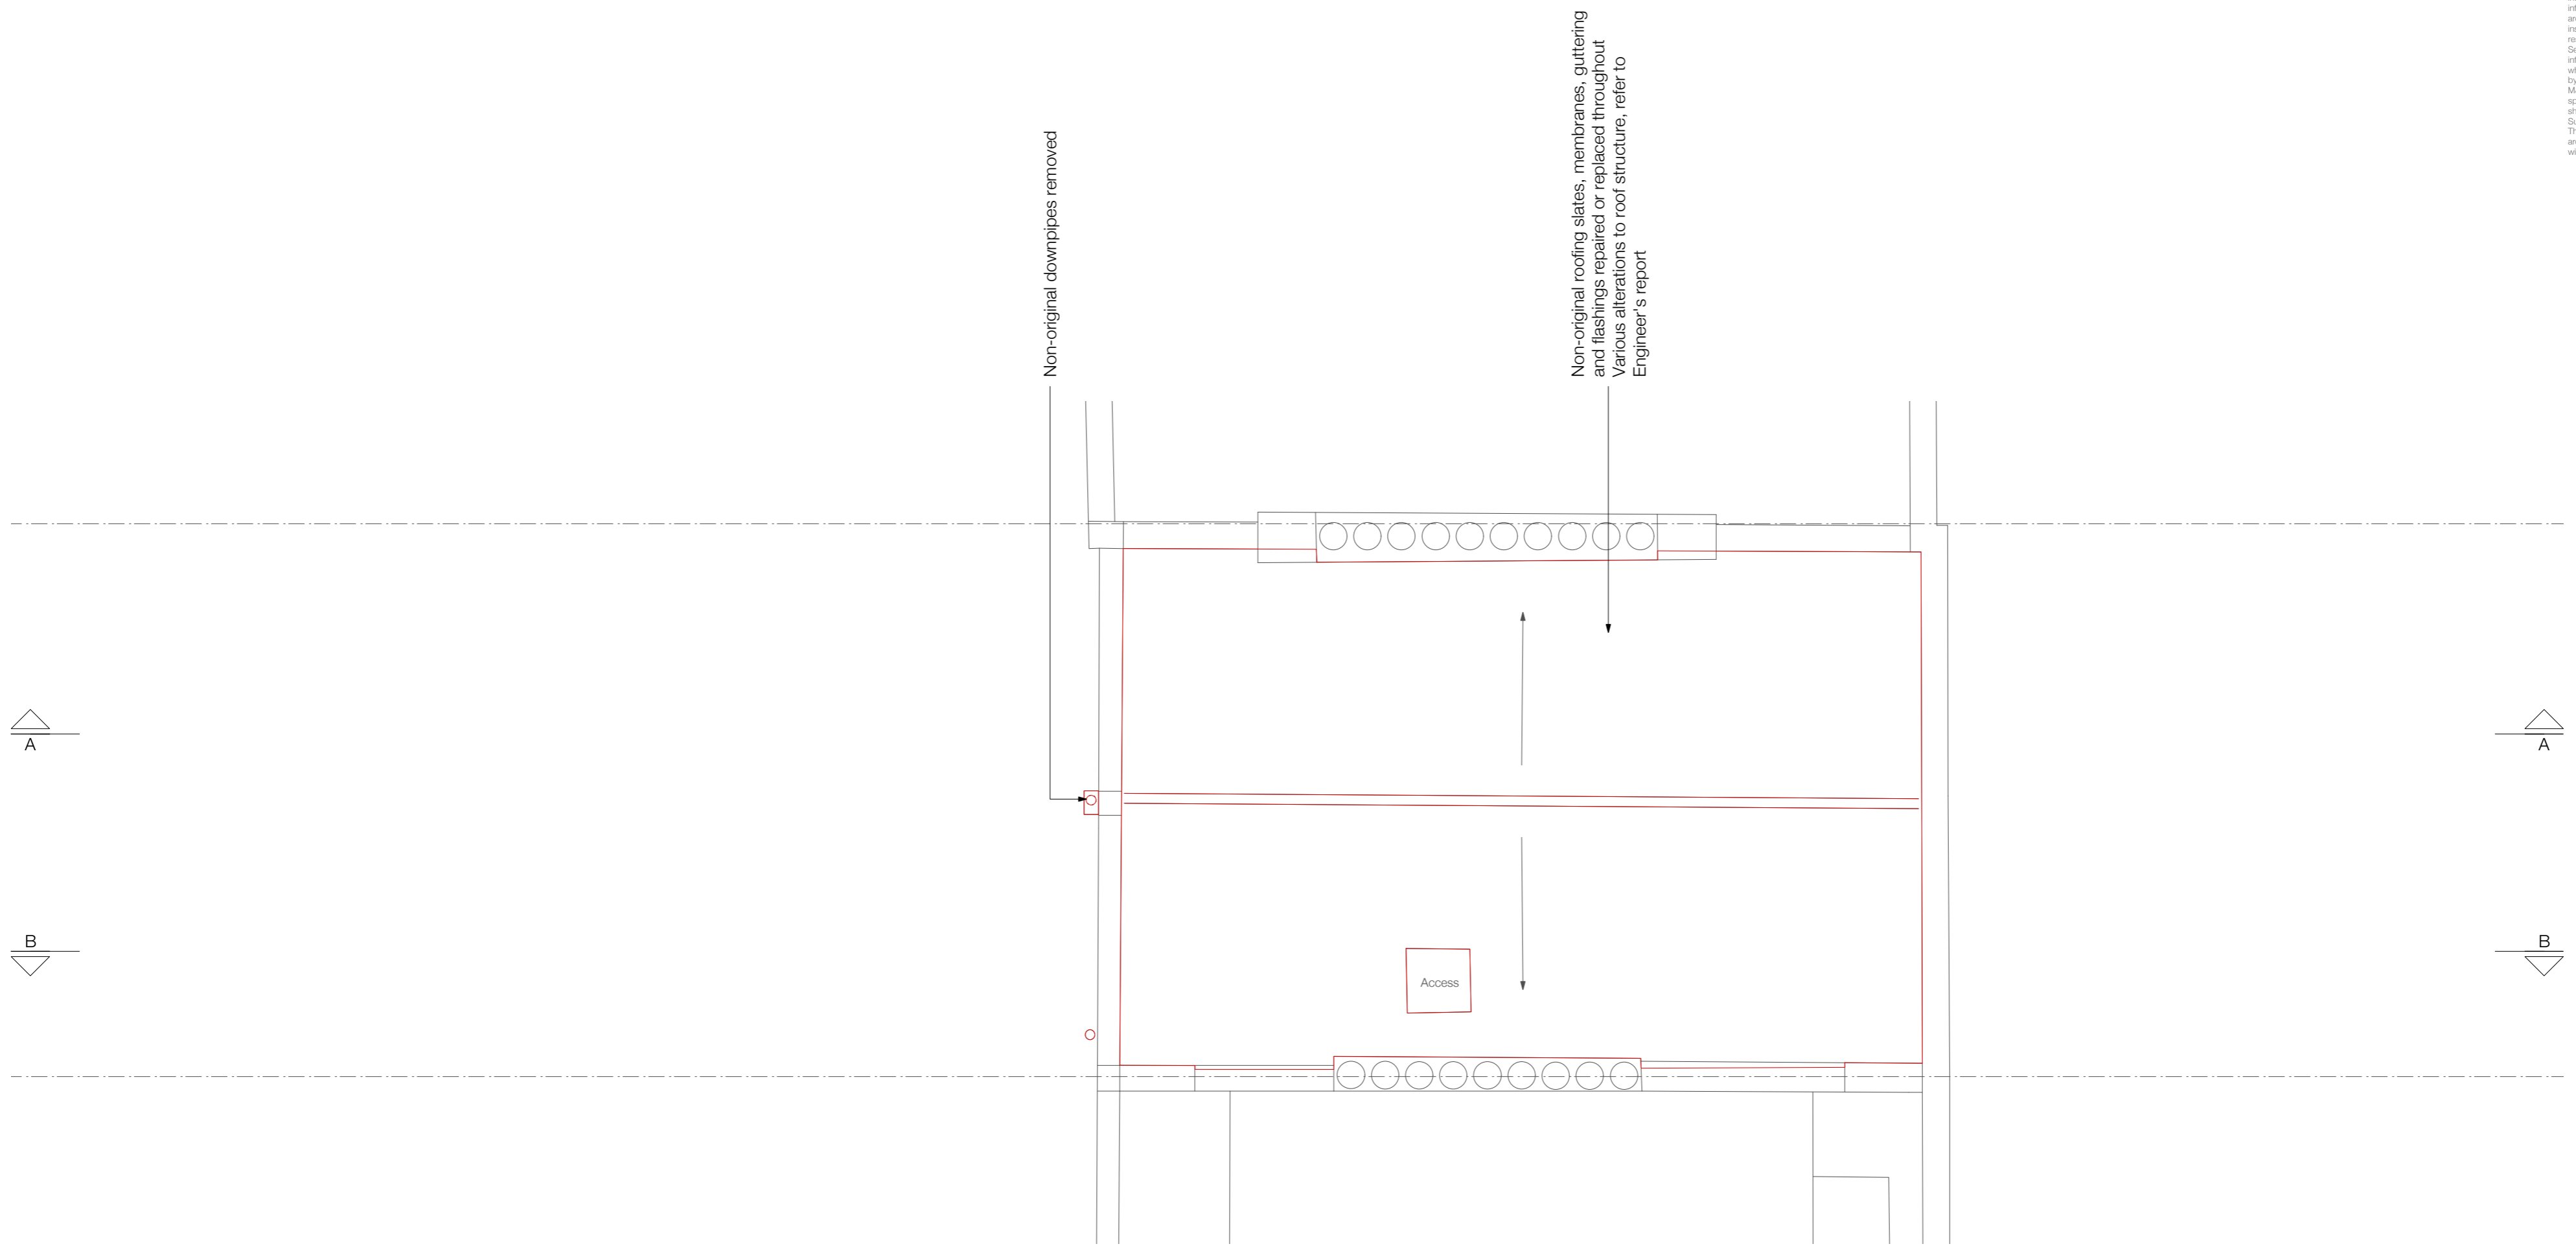

Non-original downpipes removed

Non-original roofing slates, membranes, gutters and flashings repaired or replaced throughout Various alterations to roof structure, refer to Engineer's report

A

A

B

B

Access

PLANNING SUBMISSION

**insideout**  
 architecture  
 6-8 Cole Street London SE1 4YH  
 t 020 7367 6831 w www.io-a.com

Project:  
 47 Albert Street

Client:  
 Mr & Mrs Morgan

Drawing:  
 Roof Demolition Plan

Drawing Number: P1604\_P\_105 Rev: -

Date: Aug 16 Scale: 1:50@A2

