
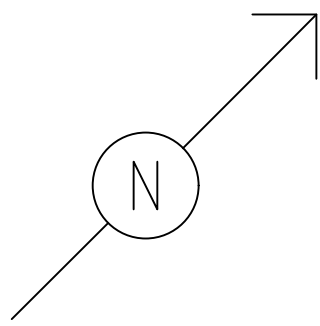


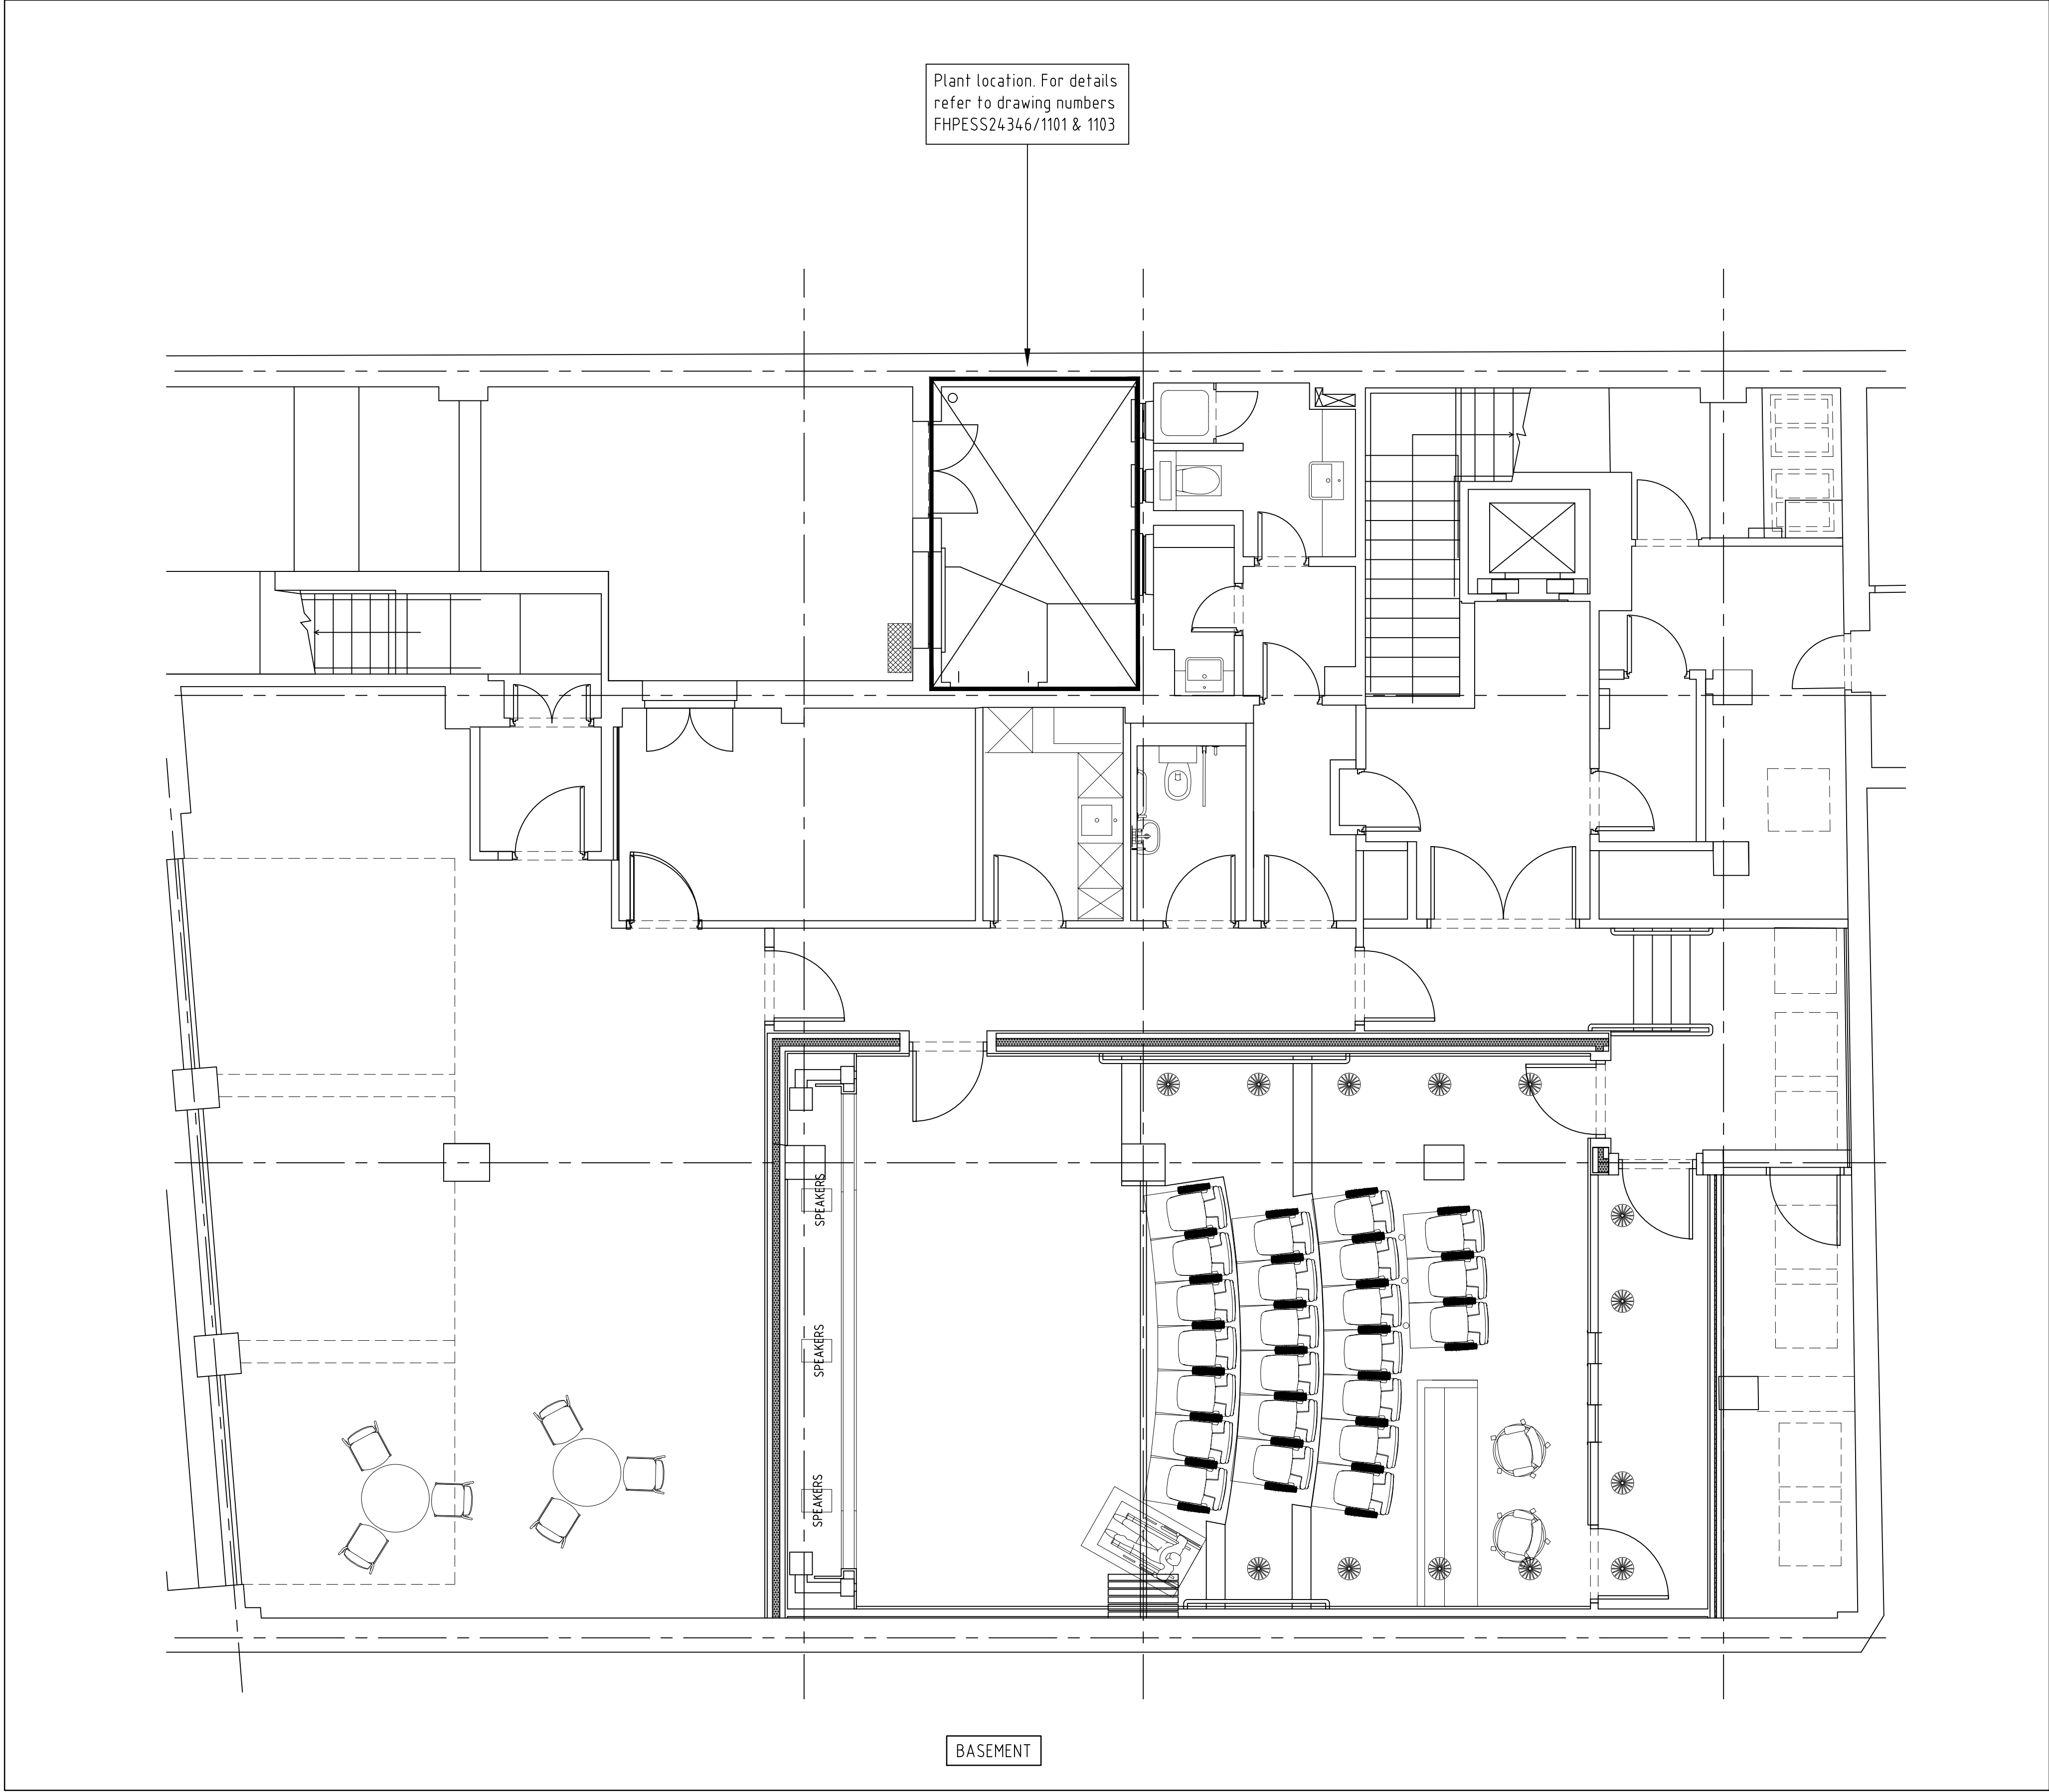

REVISION	P1
----------	----

No.	Date	By	Contents
-----	------	----	----------

Client INDUSTRIAL LIGHT & MAGIC
In Collaboration With
Project HEND HOUSE

FHP**ESS**
Engineering Services Solutions

34-42 Woburn Place, London, WCH 0JR
McLaren Building, 46 The Priory Queensway,
Birmingham, B4 7LR
111 Piccadilly, Manchester M1 2HY
Broad Quay House, Prince Street, Bristol BS1 4DJ
West One, Wellington Street, Leeds LS1 1BA

Tel. 020 7307 7500

Tel. 0121 212 2263

Tel. 0161 237 5321

Tel. 0117 929 8333

Tel. 0113 821 4752

Drawing Title MECHANICAL SERVICES KEY PLAN BASEMENT	
Scale 1:50	Drawn AutoCAD/ ST/BJH
Date JULY 2016	Checked ST
Project number/Drawing number FHPSS24346/1105	Revision P1