


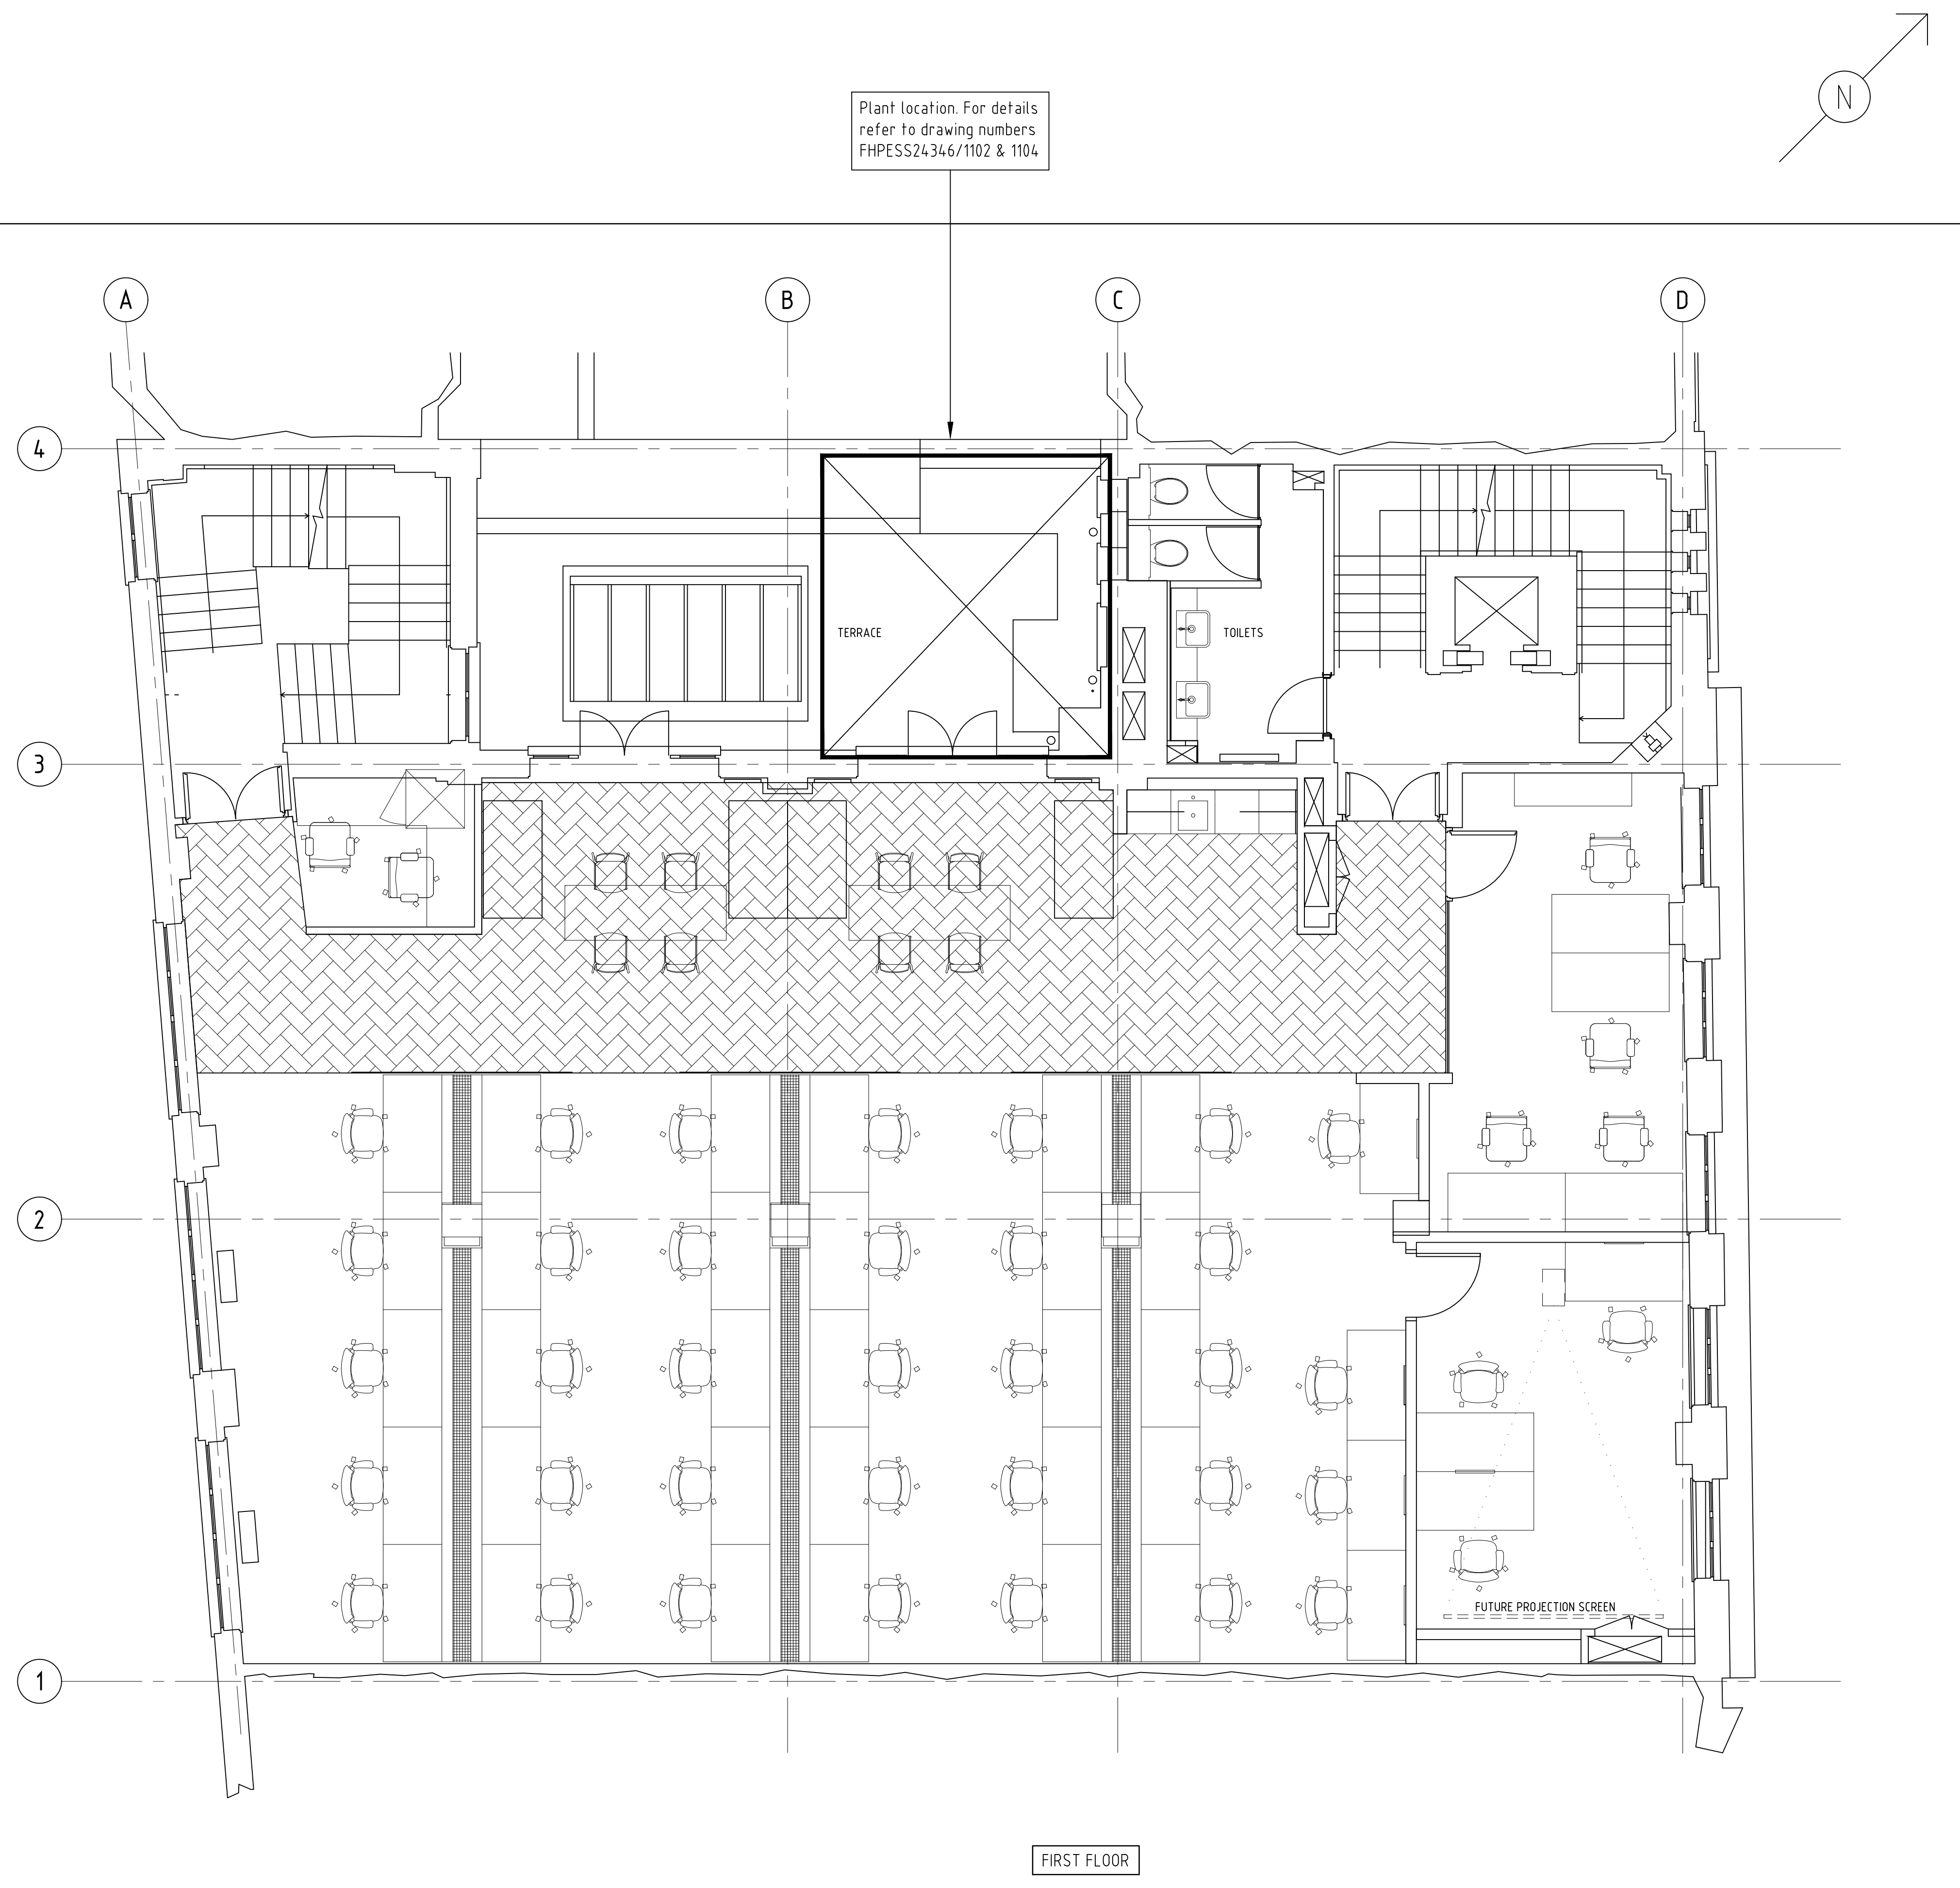

REVISION P1			
No.	Date	By	Contents

Client INDUSTRIAL LIGHT & MAGIC
In Collaboration With
Project HEND HOUSE

FHP**ESS**
Engineering Services Solutions

34-42 Woburn Place, London, WCH 0JR
McLaren Building, 46 The Priory Queensway,
Birmingham, B4 7LR
111 Piccadilly, Manchester M1 2HY
Broad Quay House, Prince Street, Bristol BS1 4DJ
West One, Wellington Street, Leeds LS1 1BA

Tel. 020 7307 7500
Tel. 0121 212 2263
Tel. 0161 237 5321
Tel. 0117 929 8333
Tel. 0113 821 4752

Drawing Title MECHANICAL SERVICES KEY PLAN FIRST FLOOR	
Scale 1:50	Drawn AutoCAD/ ST/BJH
Date JULY 2016	Checked ST
Project number/Drawing number FHP ESS24346/1106	Revision P1