


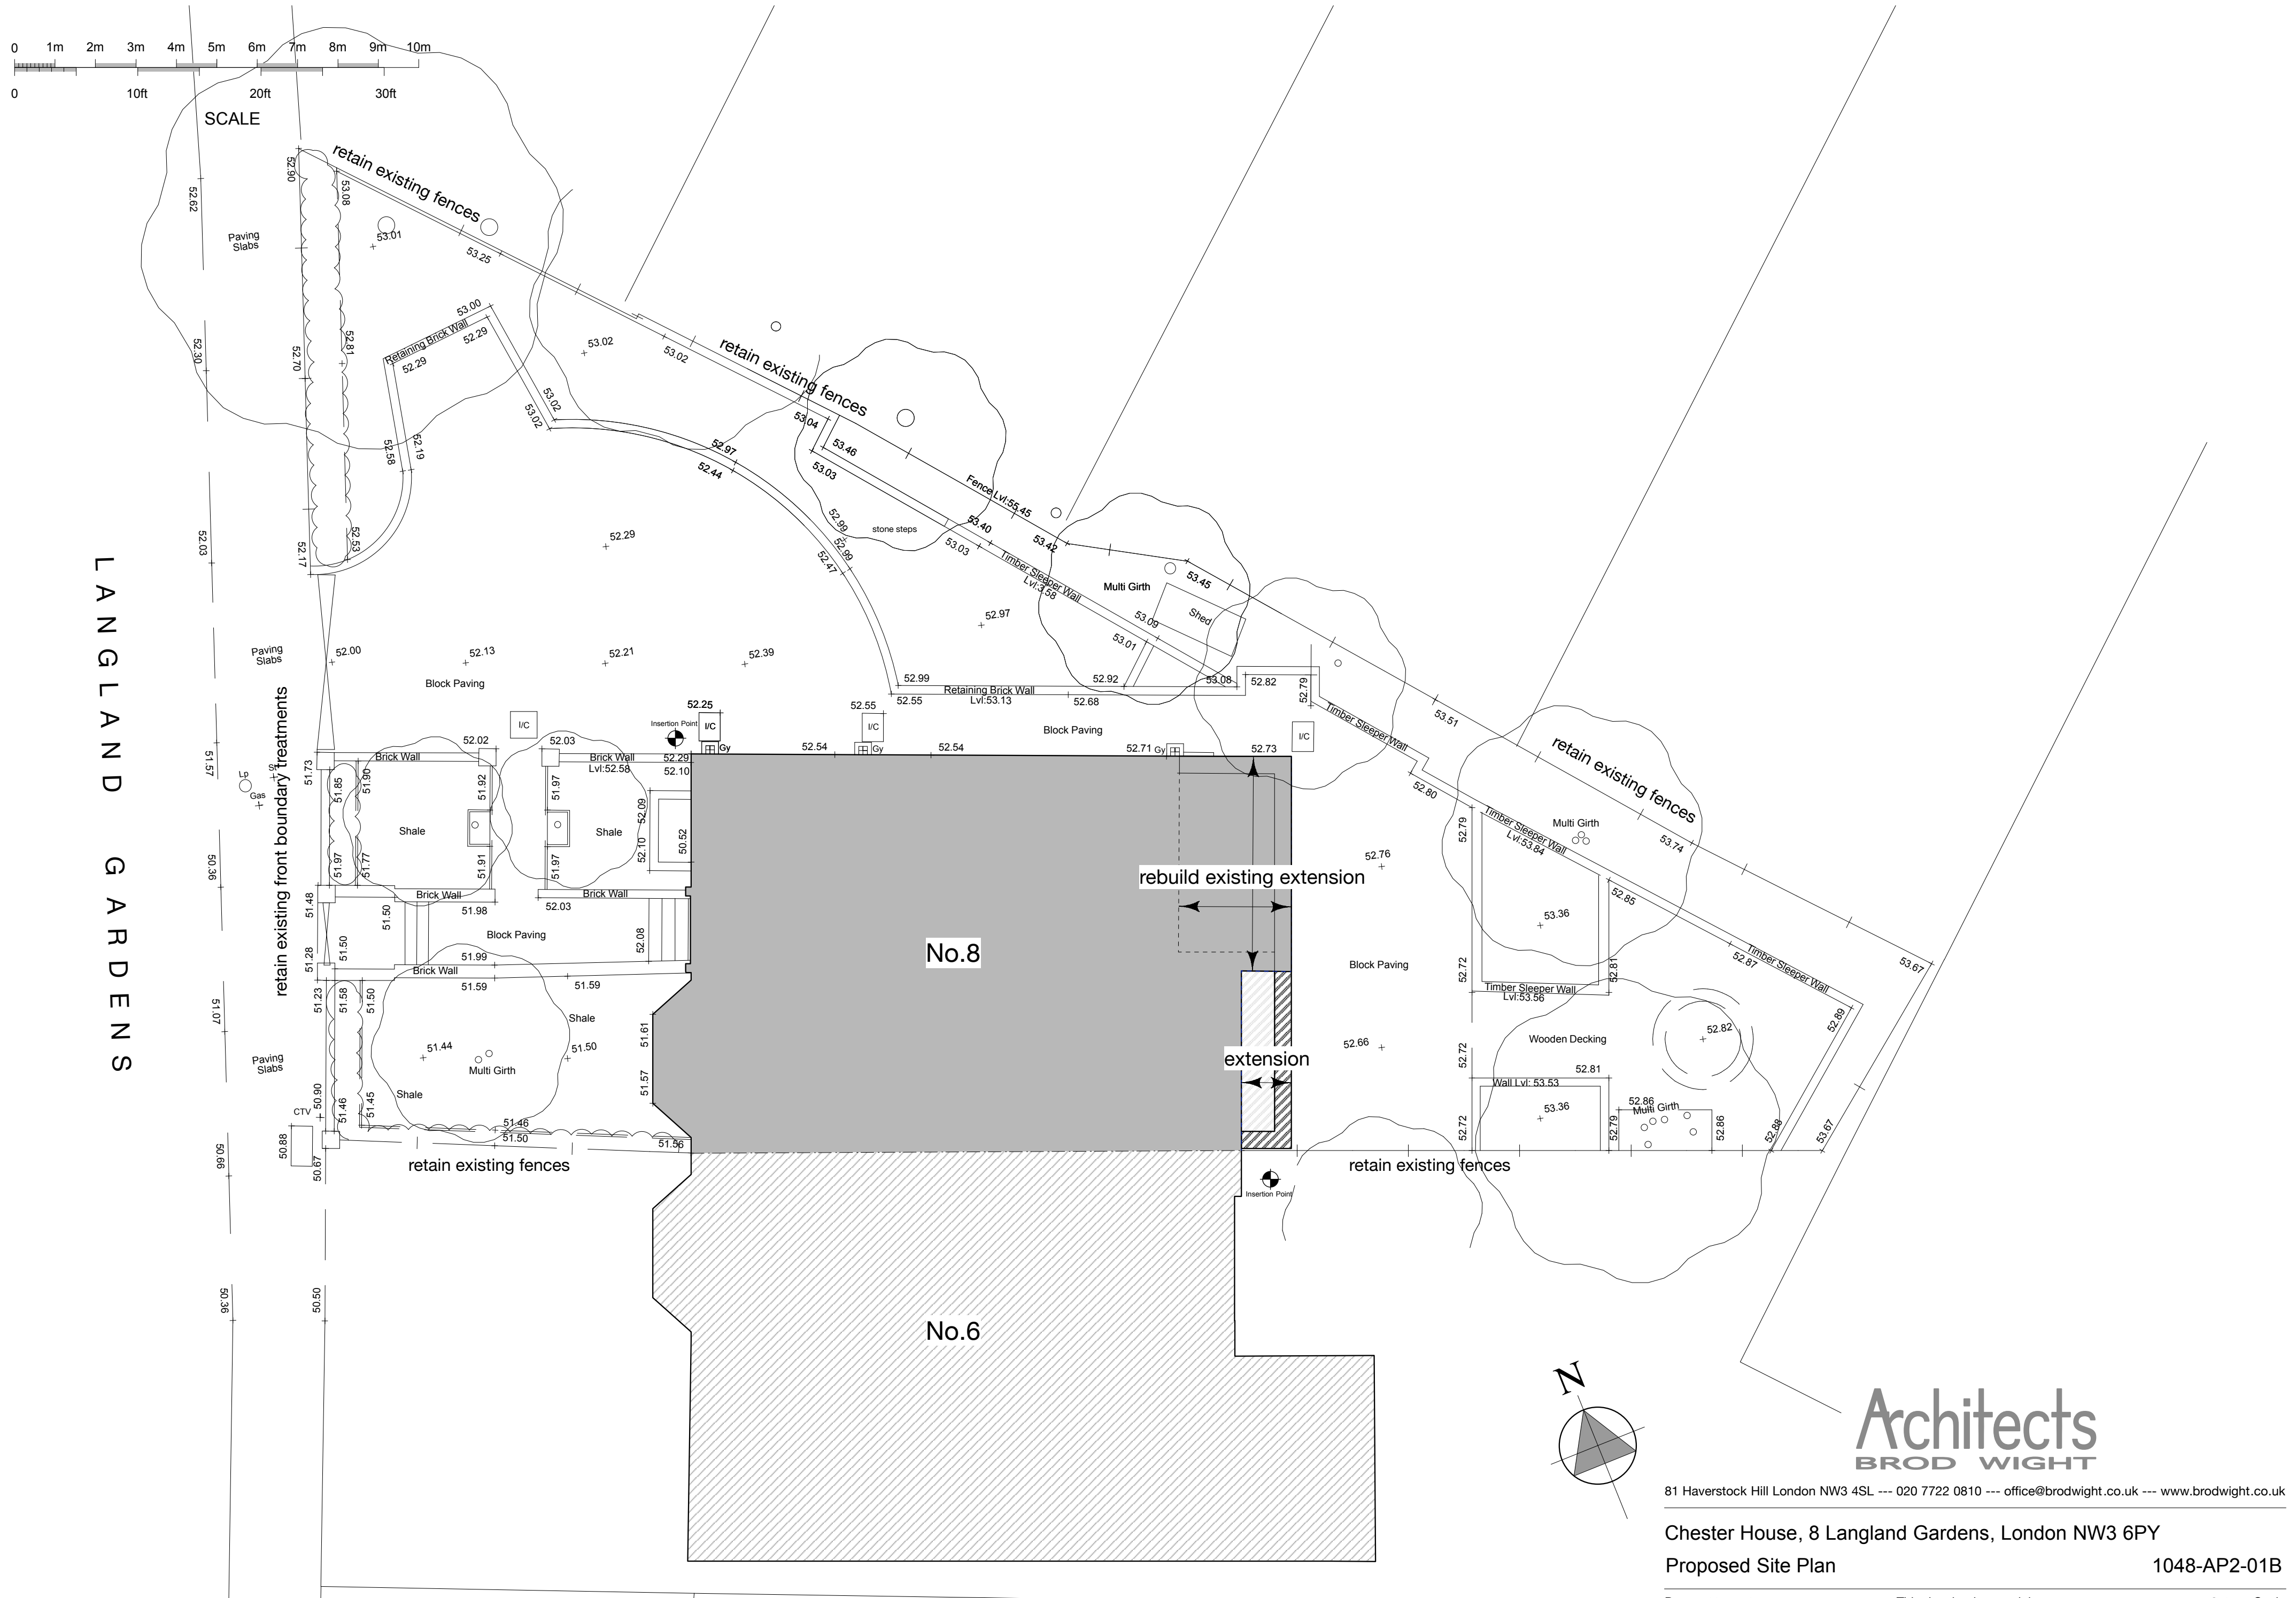

81 Haverstock Hill London NW3 4SL --- 020 7722 0810 --- office@brodwight.co.uk --- www.brodwight.co.uk

Chester House, 8 Langleland Gardens, London NW3 6PY  
Proposed Site Plan  
1048-AP2-01B

Date November 2015 This drawing is copyright 1:50 @ A2 Scale