



SCALE

KEY

Existing

New

Existing to be removed/demolished

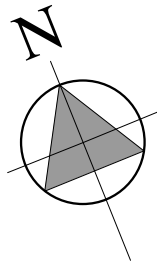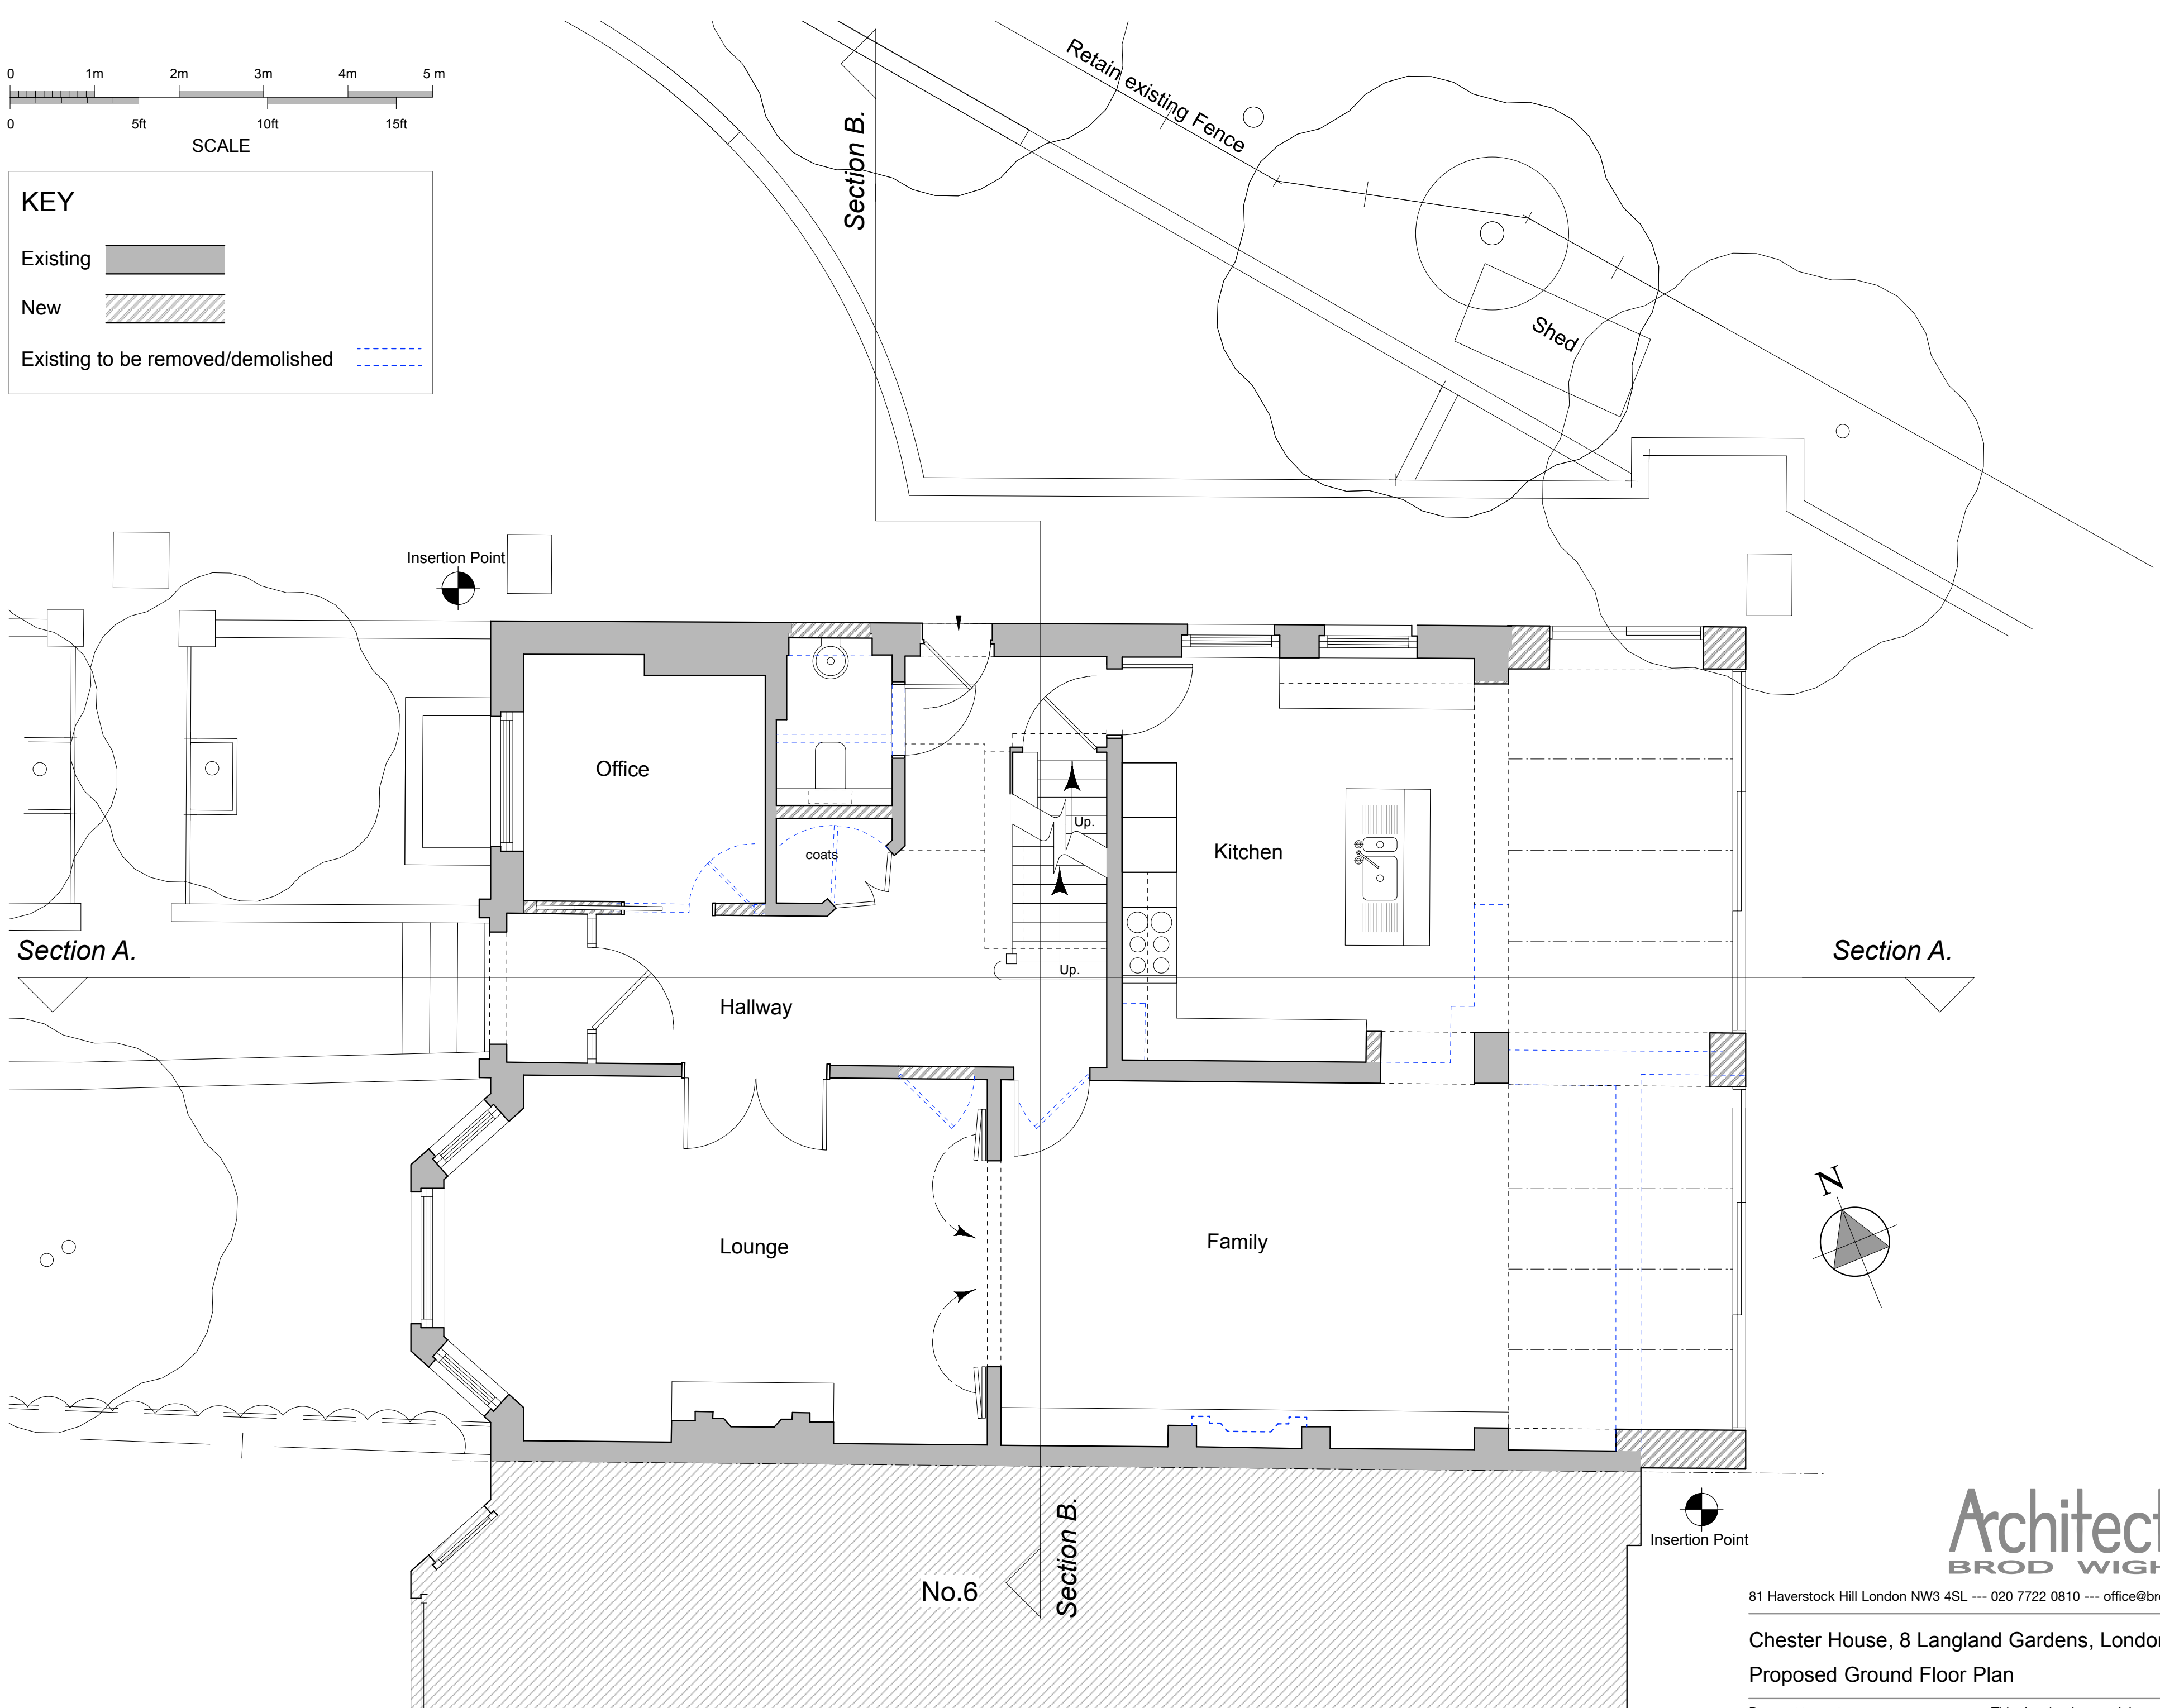

Architects
BROD WIGHT

81 Haverstock Hill London NW3 4SL --- 020 7722 0810 --- office@brodwight.co.uk --- www.brodwight.co.uk

Chester House, 8 Langland Gardens, London NW3 6PY

Proposed Ground Floor Plan

1048-AP2-03B

Date November 2015

This drawing is copyright

1:50 @ A2 Scale