

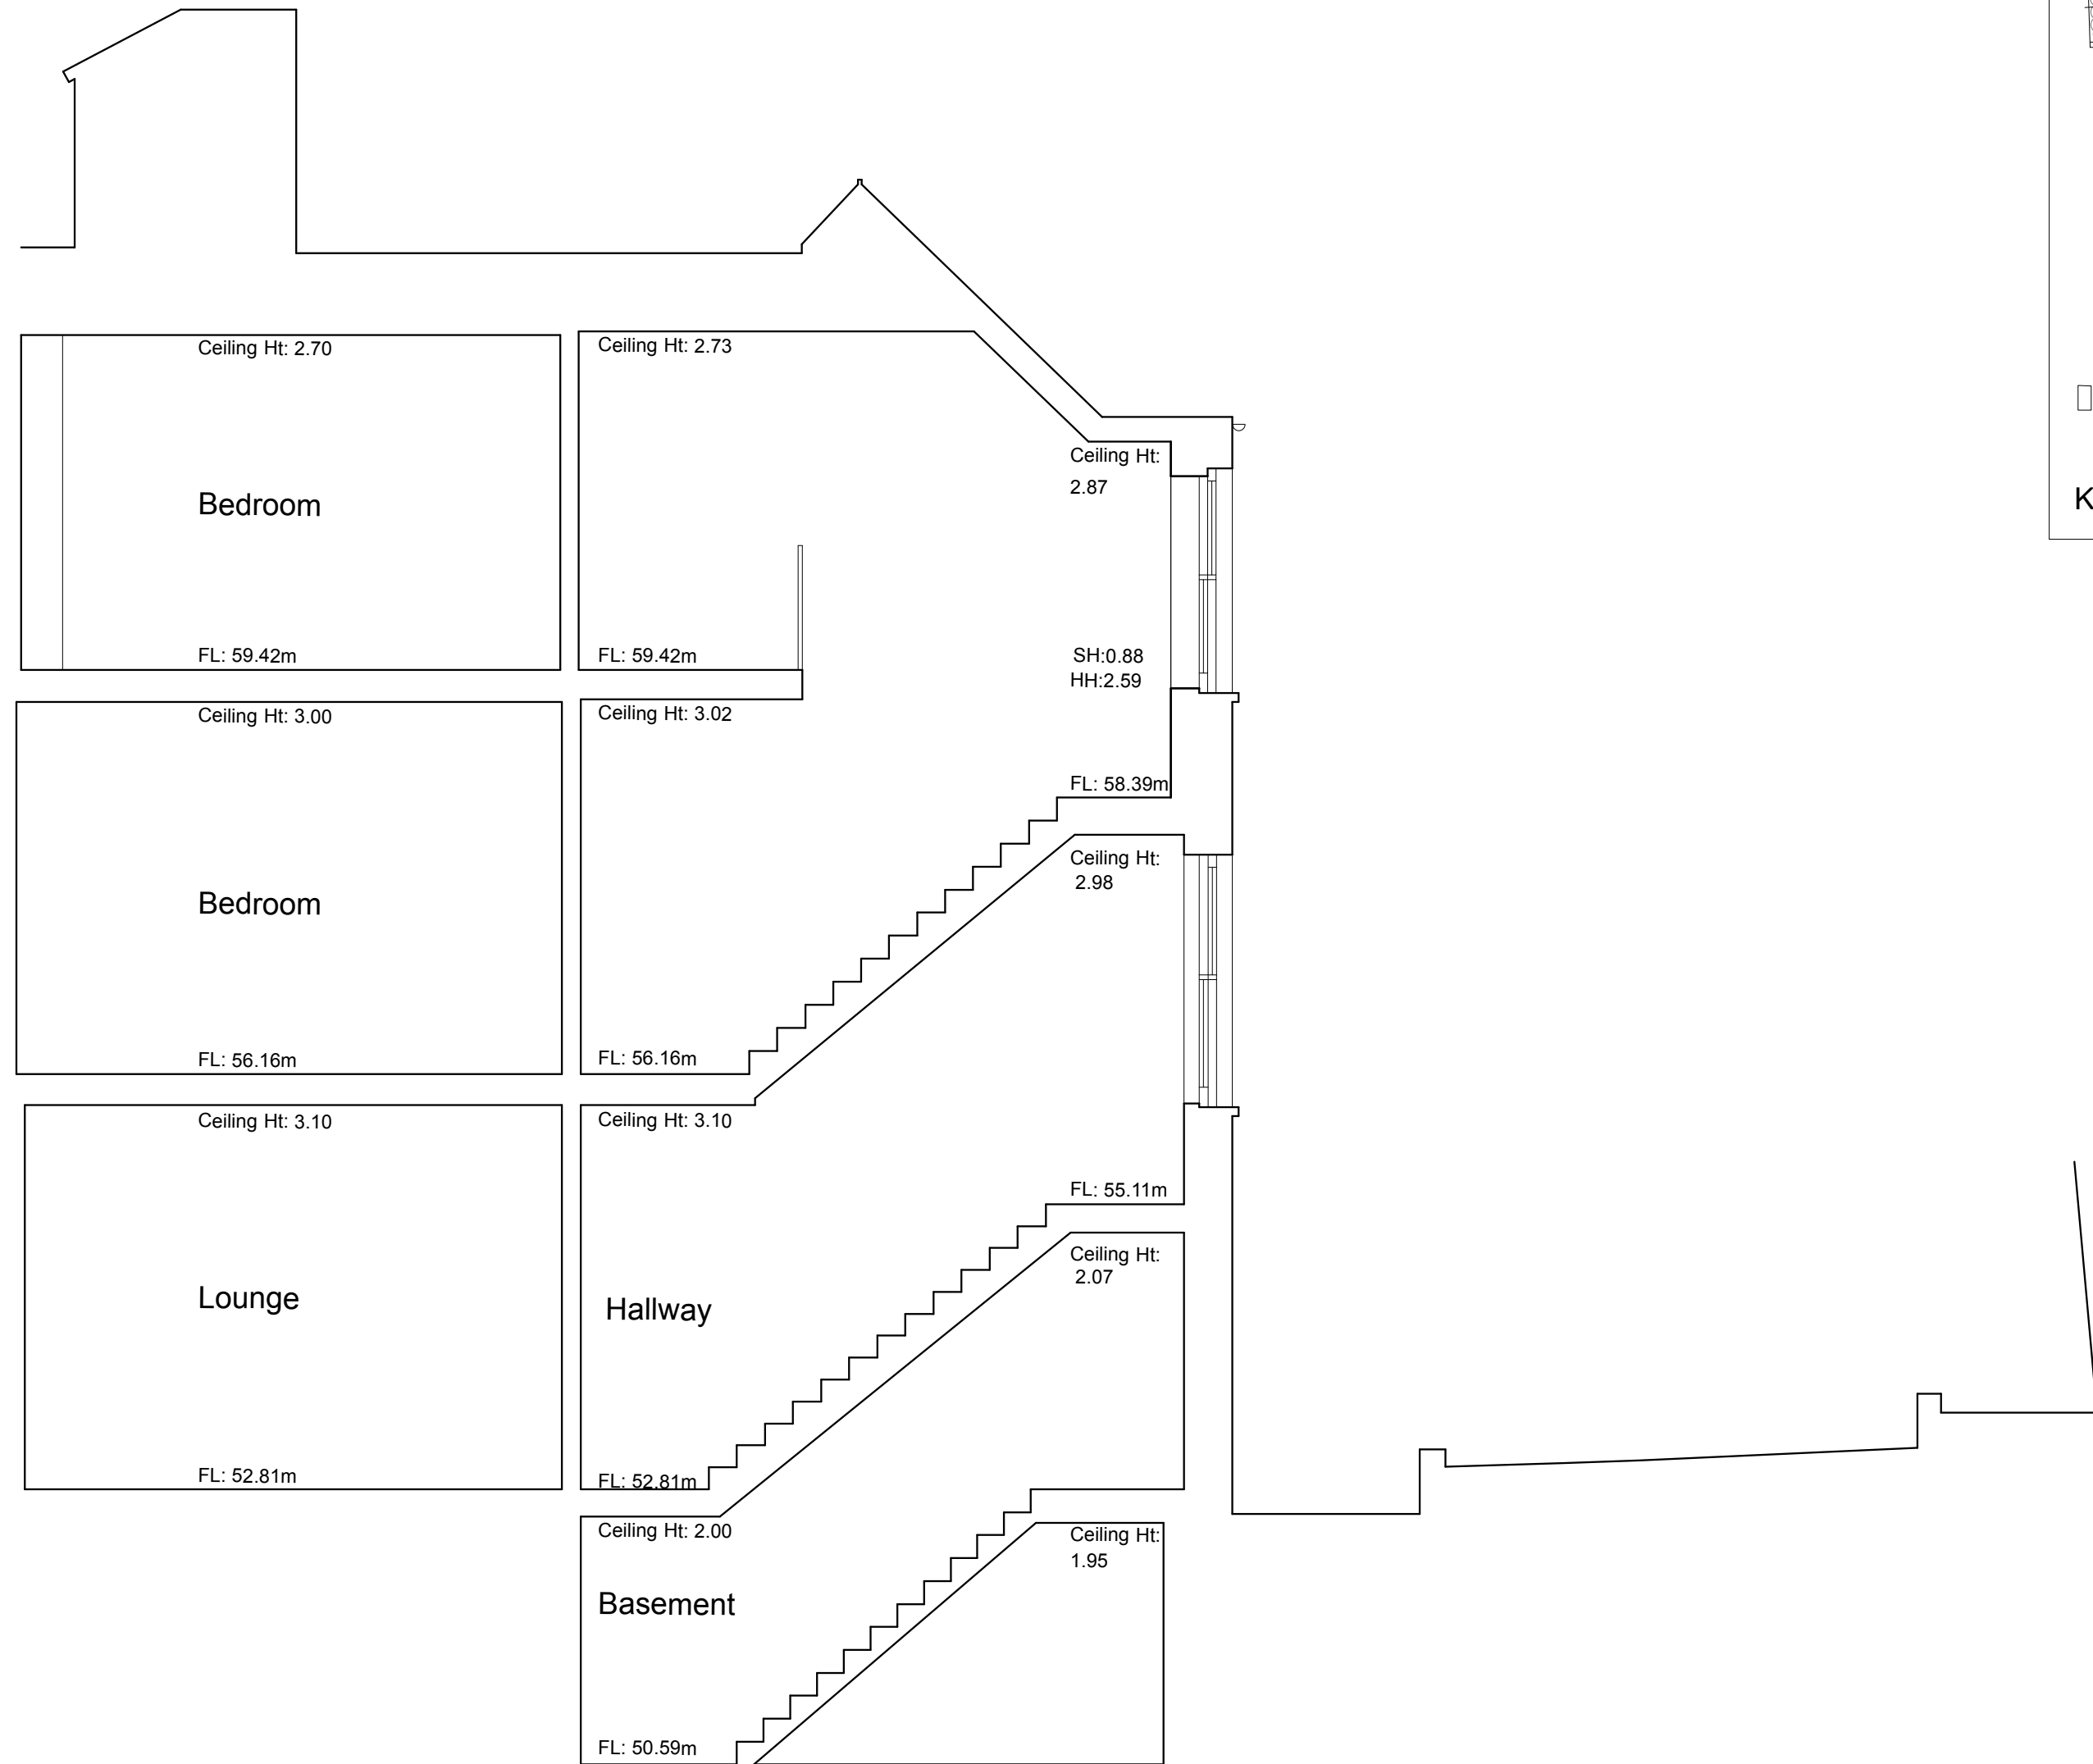


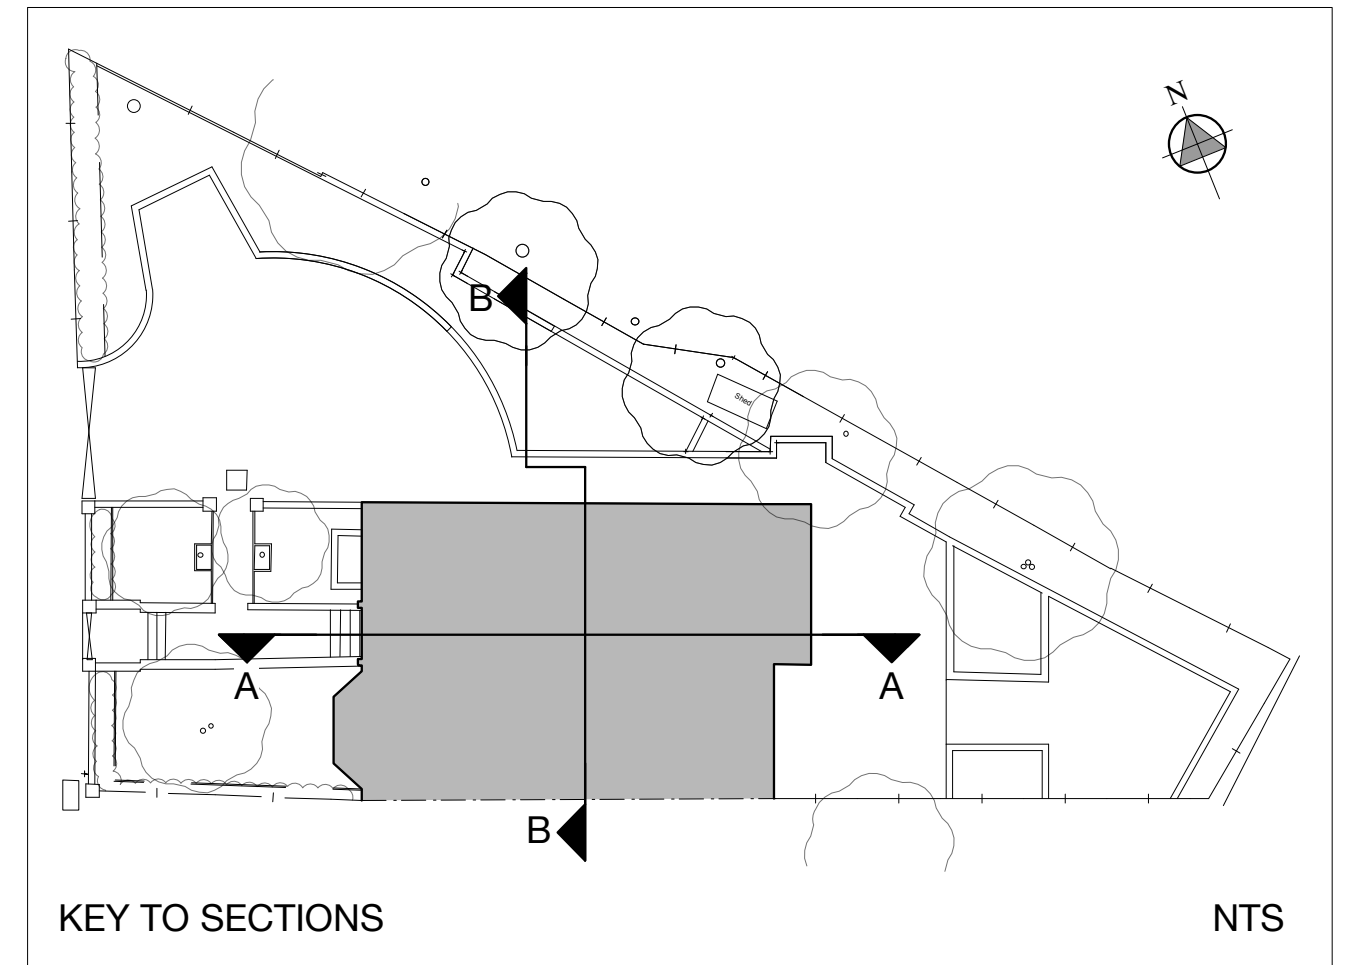

Datum: 50.00m.

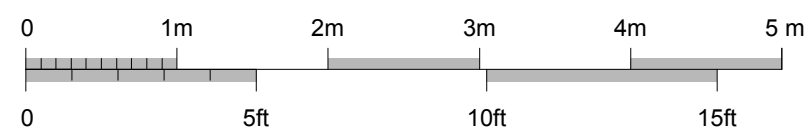

Architects
BROD WIGHT

81 Haverstock Hill London NW3 4SL --- 020 7722 0810 --- office@brodwight.co.uk --- www.brodwight.co.uk

Chester House, 8 Langland Gardens, London NW3 6PY

Proposed Section B - B

1048-AP2-11B

Date November 2015

This drawing is copyright

1:50 @ A2 Scale