
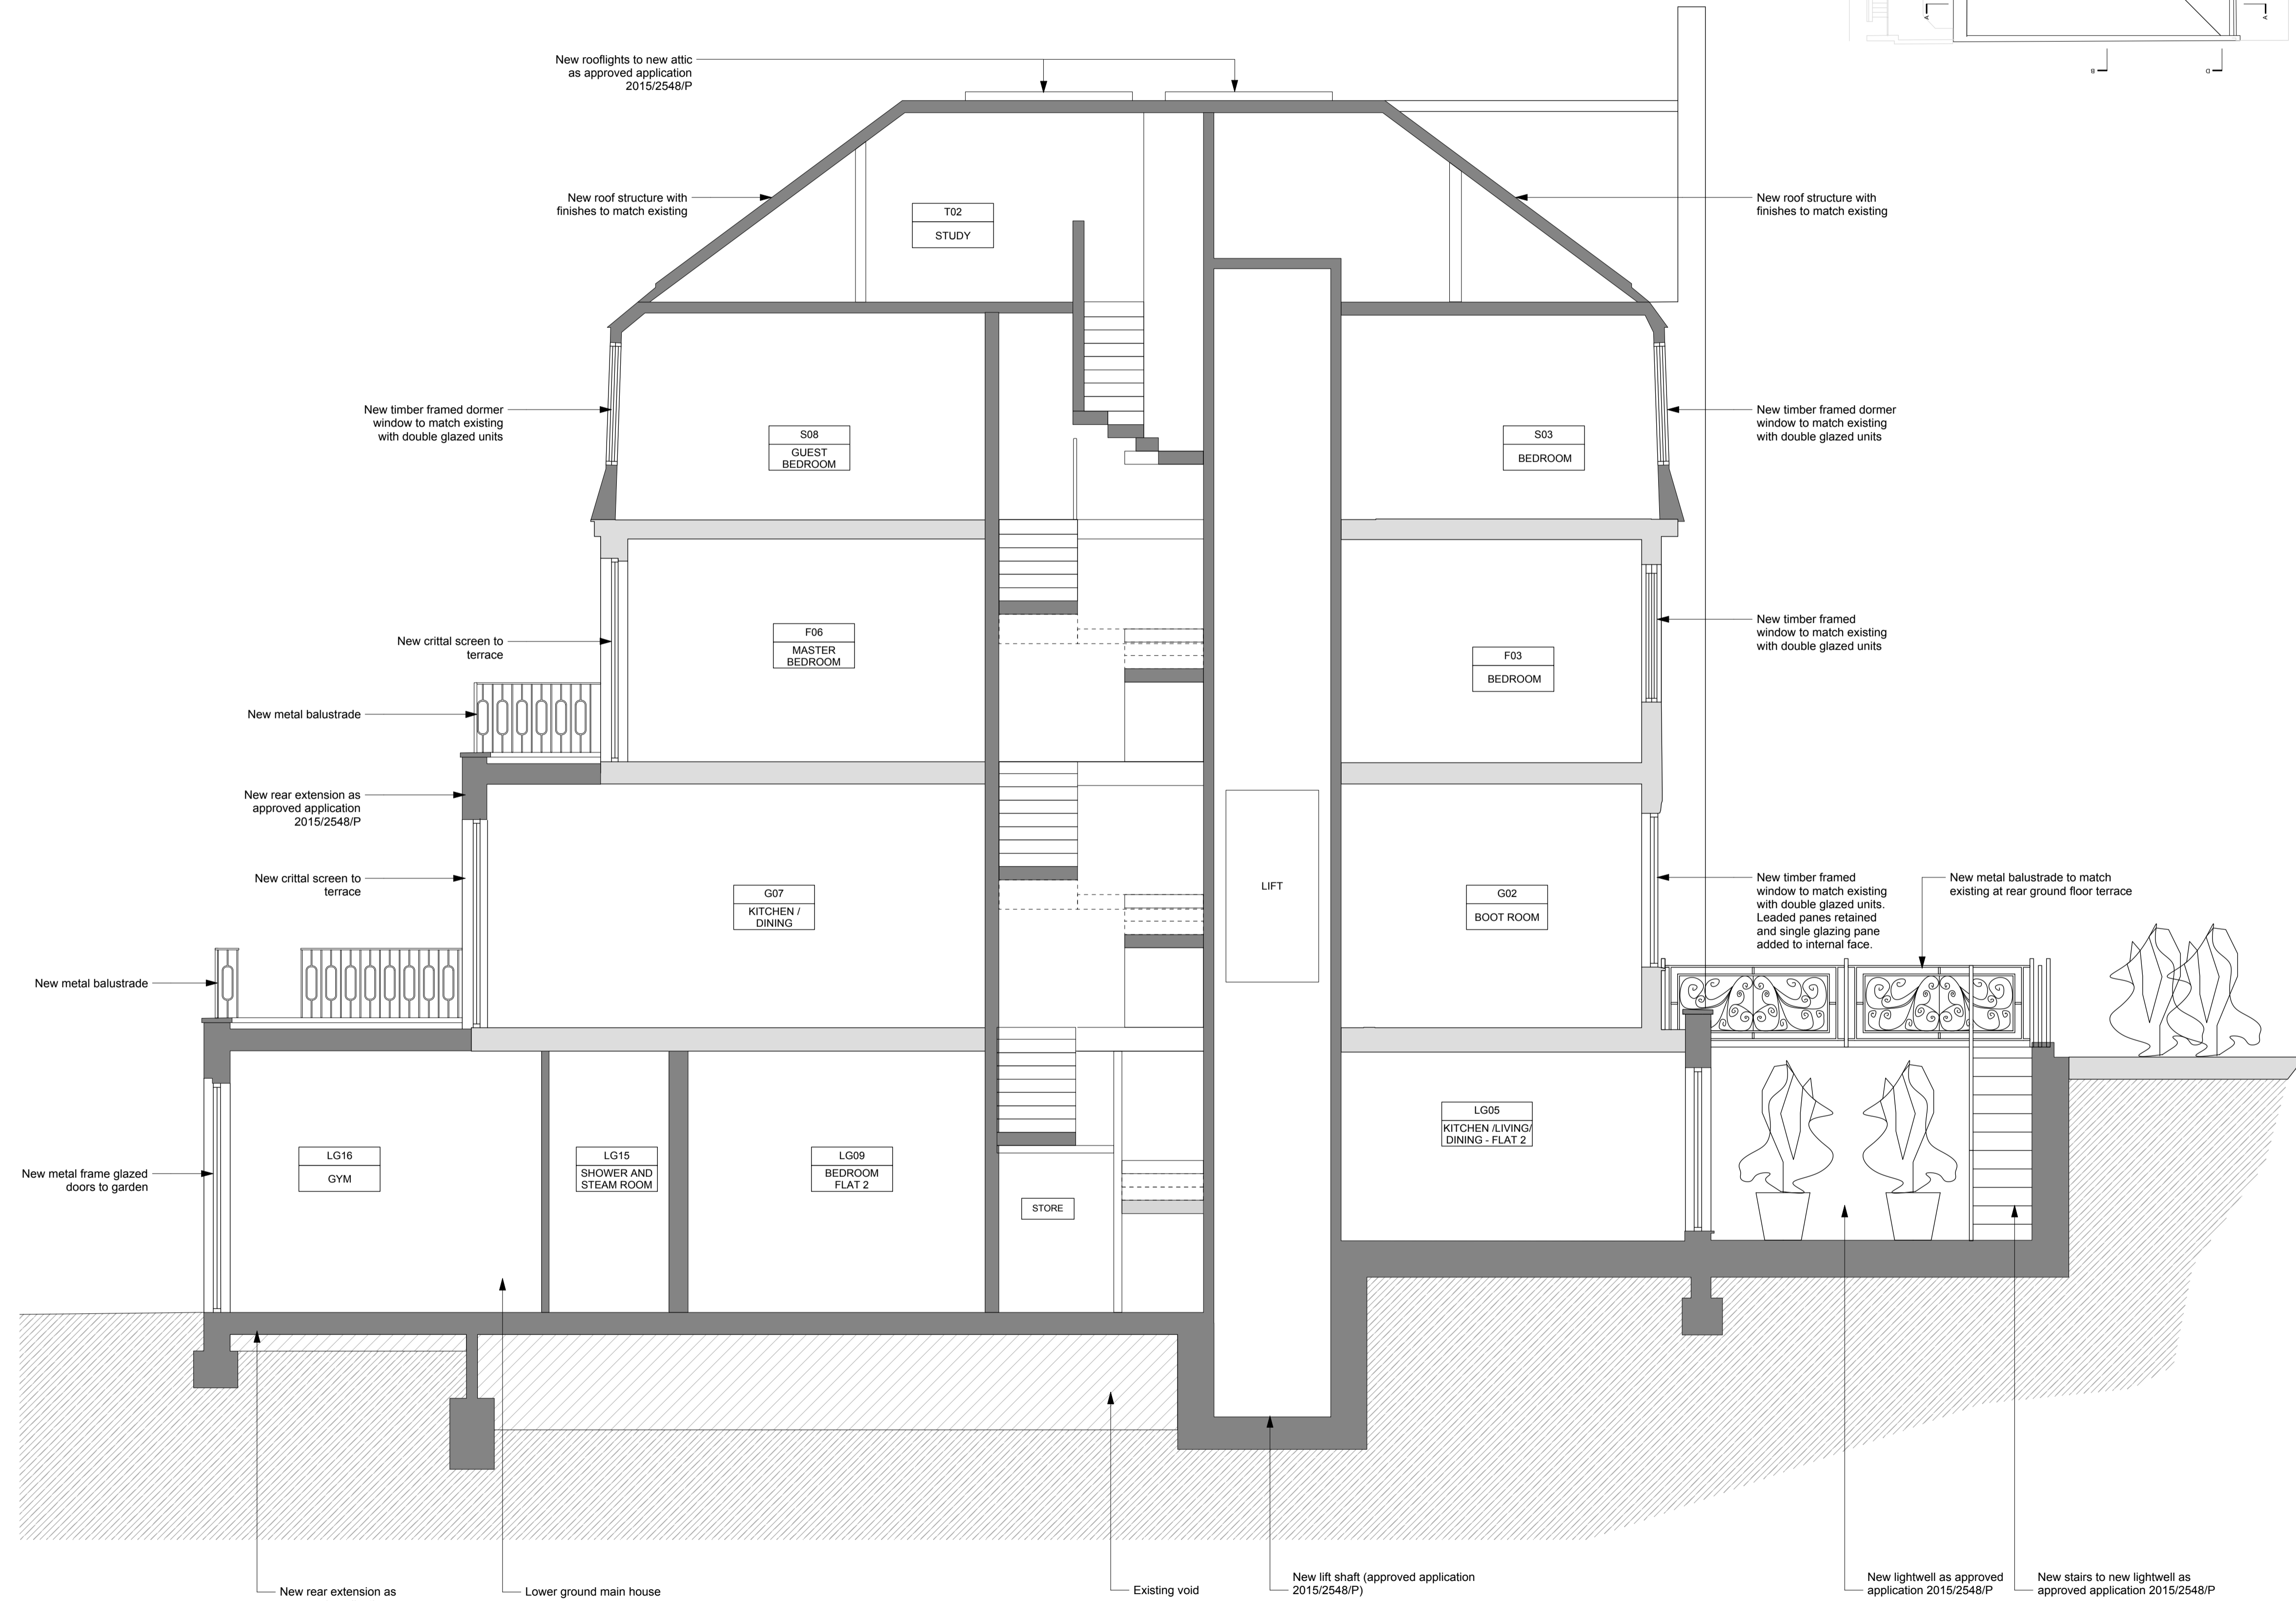


GENERAL NOTES:
 Do not scale from this drawing.
 Check drawing on receipt and immediately report any discrepancies to the Architect.
 Verify all dimensions and levels on site prior to construction.
 The contents of this drawing are Stiff + Trevillion Architects LLP copyright and shall not be re-used without their written permission.

No.	Date	Revision Notes

EXISTING STRUCTURE
 PROPOSED STRUCTURE

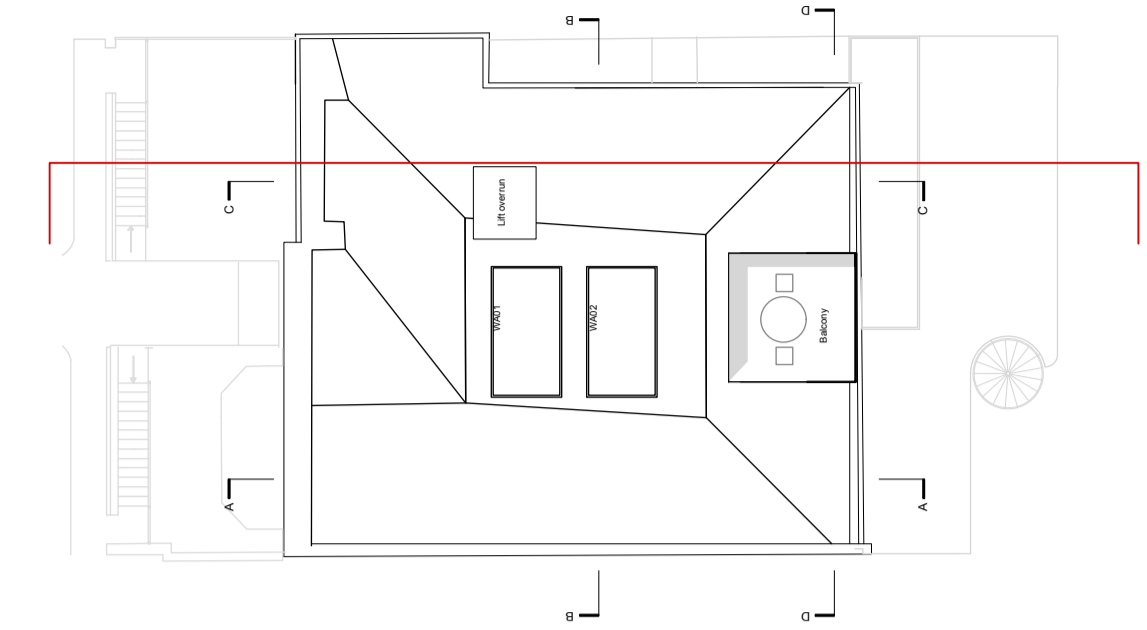

PROPOSED SECTION AA



PLANNING

Stiff + Trevillion

Stiff + Trevillion Architects Ltd
 16 Woodfield Road
 London W9 2BE
 T +44(0)20 8960 5550
 F +44(0)20 8969 8668
 mail@stiffandtrevillion.com
 www.stiffandtrevillion.com



Project 26 LYNDBURST ROAD
 LONDON NW3

Drawing PROPOSED SECTION AA

Project No 4023	Drawing No 200P	Revision
Scale 1:50 @ A1 1:100 @ A3	Date April 2016	Revised -

GENERAL NOTES:
 Do not scale from this drawing.
 Check drawing on receipt and immediately report any discrepancies to the Architect.
 Verify all dimensions and levels on site prior to construction.
 The contents of this drawing are Stiff + Trevillion Architects LLP copyright and shall not be re-used without their written permission.

No.	Date	Revision Notes

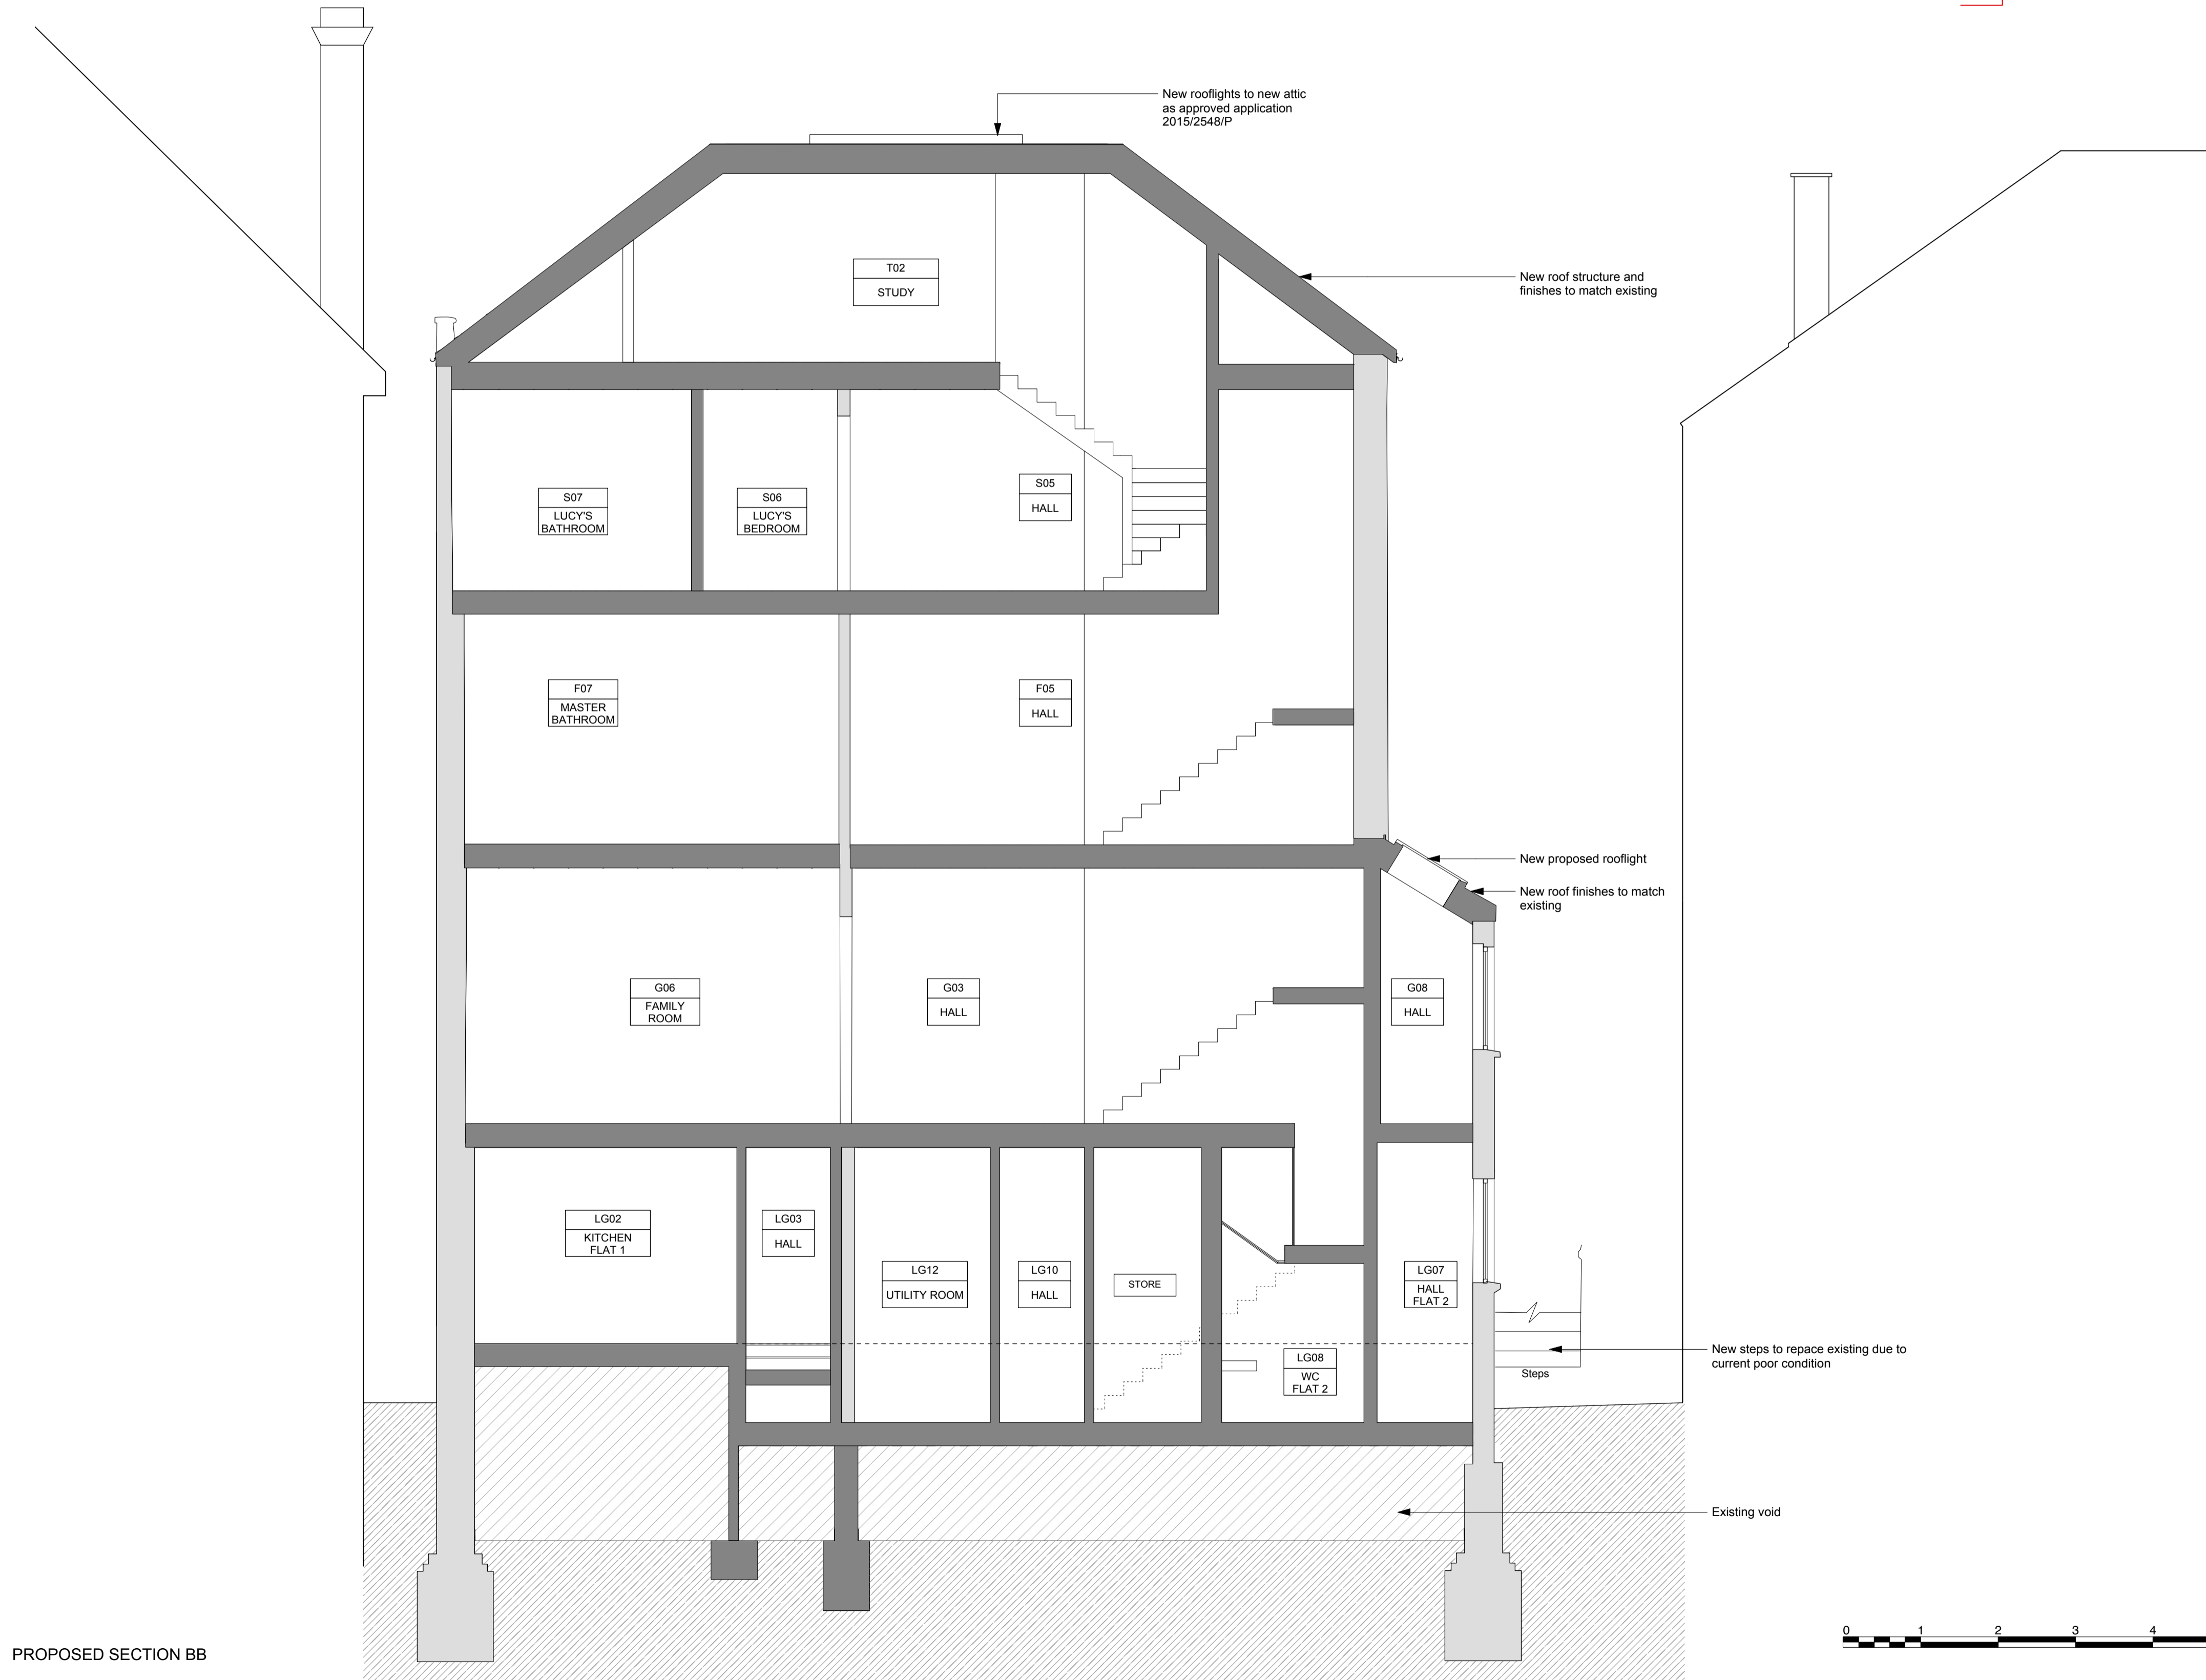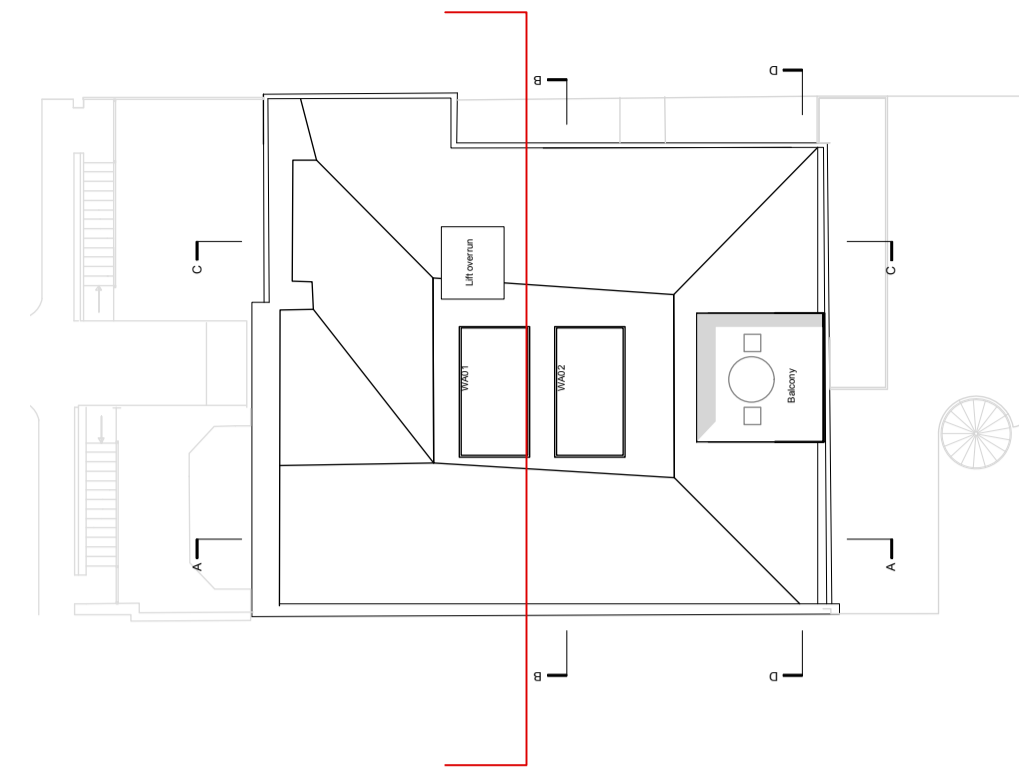

PROPOSED SECTION BB

EXISTING STRUCTURE
 PROPOSED STRUCTURE

PLANNING

Stiff + Trevillion

Stiff + Trevillion Architects Ltd
 16 Woodfield Road
 London W9 2BE
 T +44(0)20 8960 5550
 F +44(0)20 8969 8668
 mail@stiffandtrevillion.com
 www.stiffandtrevillion.com

Project 26 LYNDHURST ROAD
 LONDON NW3

Drawing PROPOSED SECTION BB

Project No 4023	Drawing No 201P	Revision
Scale 1:50 @ A1 1:100 @ A3	Date April 2016	Revised -

