


NOTES:

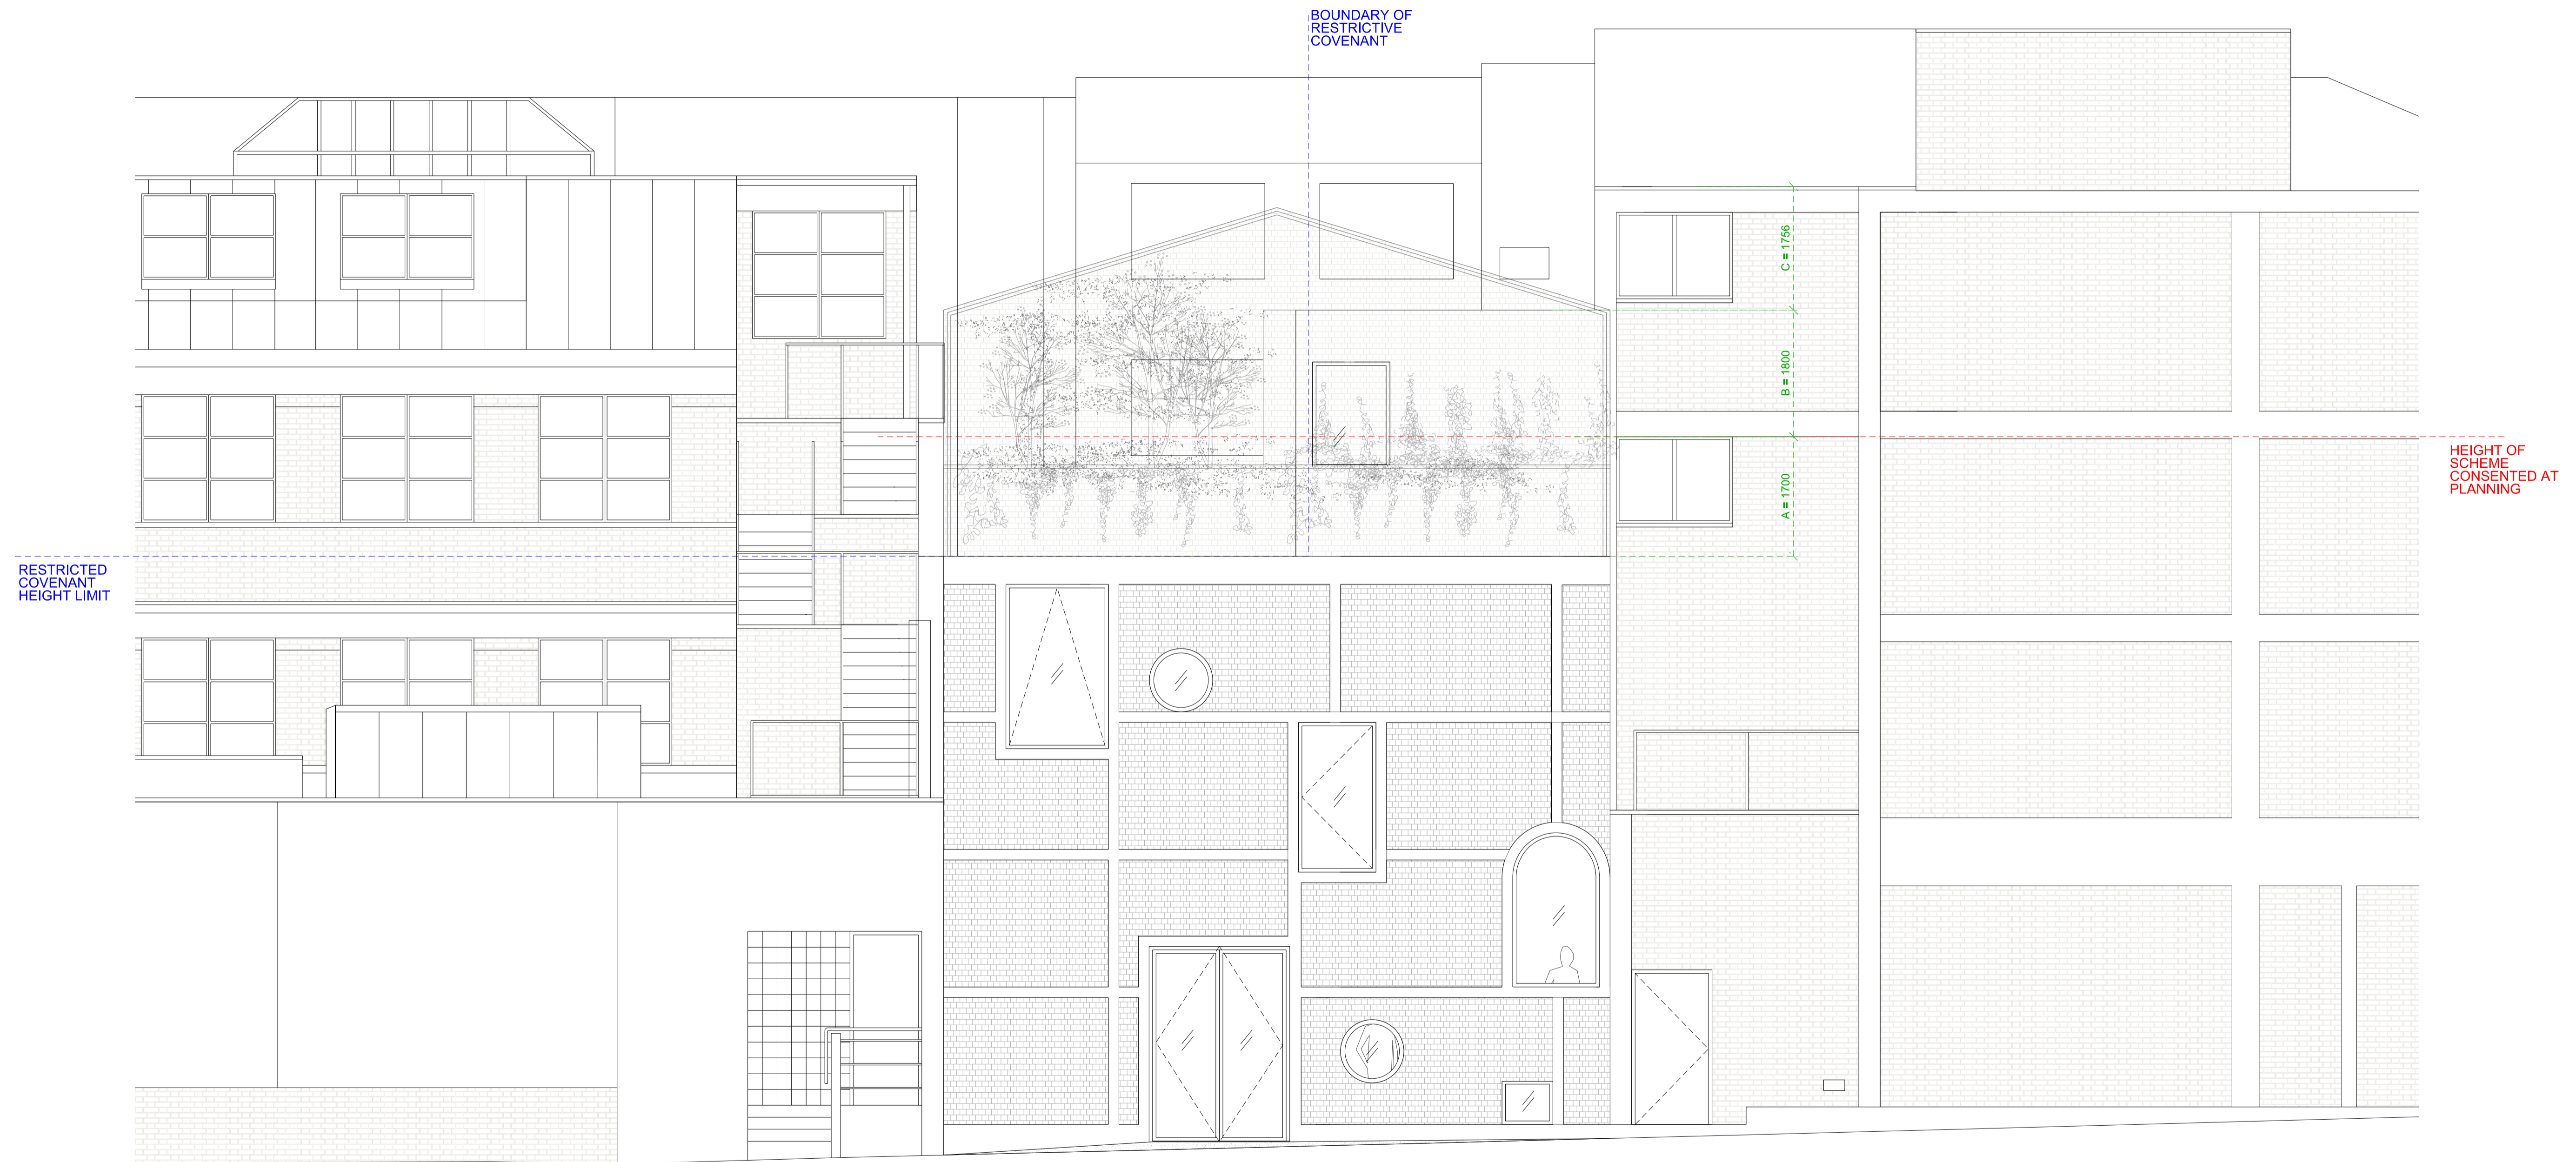

Rev	Date	Description
B	06.09.16	Minor Material Amendments
A	01.06.16	Minor Material Amendments
-	20.12.13	Planning Application

Rev	Date	Description
B	06.09.16	Minor Material Amendments
A	01.06.16	Minor Material Amendments
-	20.12.13	Planning Application

6a Architects  
 Rapier House  
 40 Lams Conduit Street  
 London WC1N 3LJ  
 t +44(0)20 7242 5422  
 f +44(0)20 7242 3646  
 post@6a.co.uk  
 www.6a.co.uk

PROJECT: **Bedford House**

JOB: **255**

TITLE: **Proposed Elevation**

STATUS: **Minor Material Amendments**

DATE: **06.09.16** SCALE: **1:50(A1)**  
**1:100(A3)**

REV: **B** NUMBER: **1301**

DO NOT SCALE FROM THIS DRAWING. ALL DIMENSIONS ARE TO BE CHECKED ON SITE. THIS DRAWING IS TO BE READ IN CONJUNCTION WITH ALL CONSULTANT'S INFORMATION.

DRAWN: **SI** INSPECTED: **JR**