


NOTES  
 1. THIS DRAWING IS TO BE READ IN CONJUNCTION WITH ALL RELEVANT ARCHITECT'S AND ENGINEER'S DRAWINGS AND THE SPECIFICATION.  
 2. DO NOT SCALE FROM THIS DRAWING.  
 3. FOR GENERAL NOTES SEE DRAWING 1636/001/100.

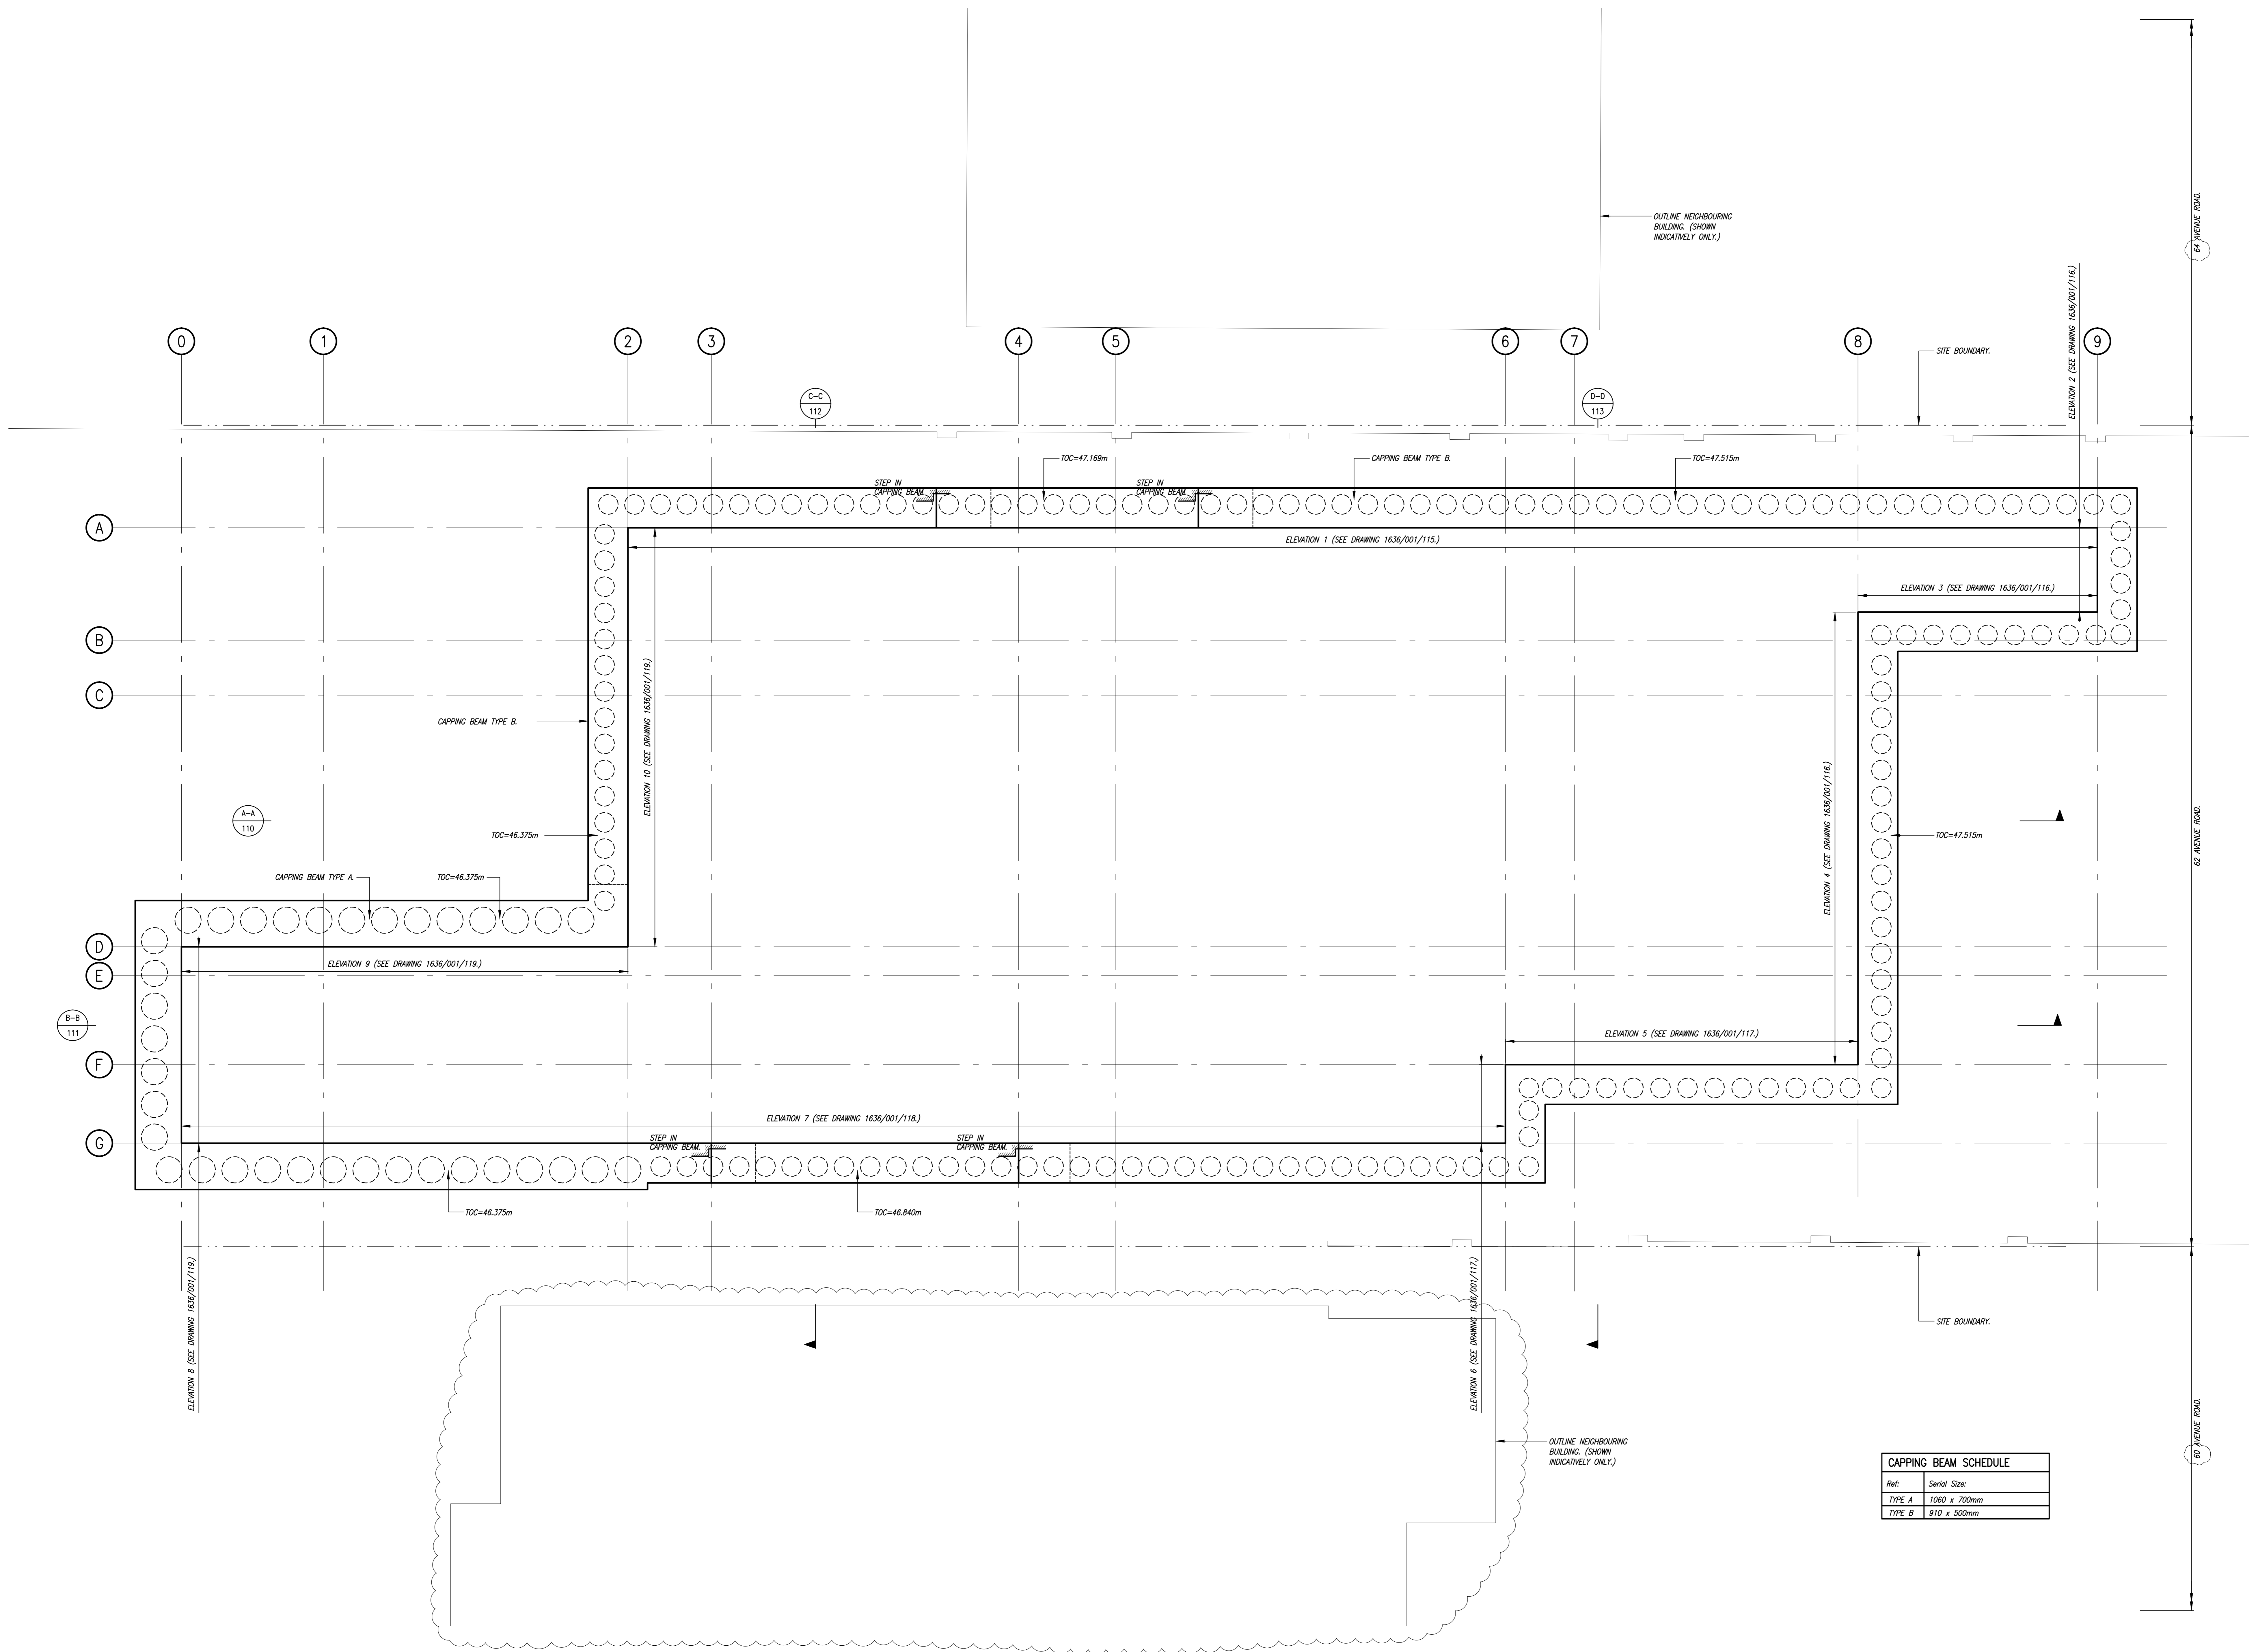

NOT FOR CONSTRUCTION

A	05.09.16	ISSUED FOR PLANNING. EXTENT OF ADJACENT PROPERTY & NOTES REVISED.	LF
	07.06.13	ISSUED FOR TENDER.	LF

62 AVENUE ROAD

PROPOSED CAPPING BEAM PLAN

drawn	checked
MM	LF
date	scale (original - A0)
MAY'13	1:50

**Alan Baxter**  
 75 Cowcross Street London EC1M 6EL  
 tel 020 7250 1555  
 email aba@alanbaxter.co.uk  
 www.alanbaxter.co.uk

CAPPING BEAM SCHEDULE	
Ref:	Serial Size:
TYPE A	1060 x 700mm
TYPE B	910 x 500mm

09p. no.	1636/001/99	rev.	A
----------	-------------	------	---