


- THIS DRAWING IS TO BE READ IN CONJUNCTION WITH ALL RELEVANT ARCHITECT'S AND ENGINEER'S DRAWINGS AND THE SPECIFICATION.
- DO NOT SCALE FROM THIS DRAWING.
- FOR GENERAL NOTES SEE DRAWING 1636/001/101.
- ALL BUILDUP WORKS SHOWN ON THIS DRAWING ARE INDICATIVE ONLY AND TO BE CONFIRMED WITH M&E ENGINEER.
- ALL BELOW AND ABOVE GROUND DRAINAGE TO M&E ENGINEER'S DESIGN.

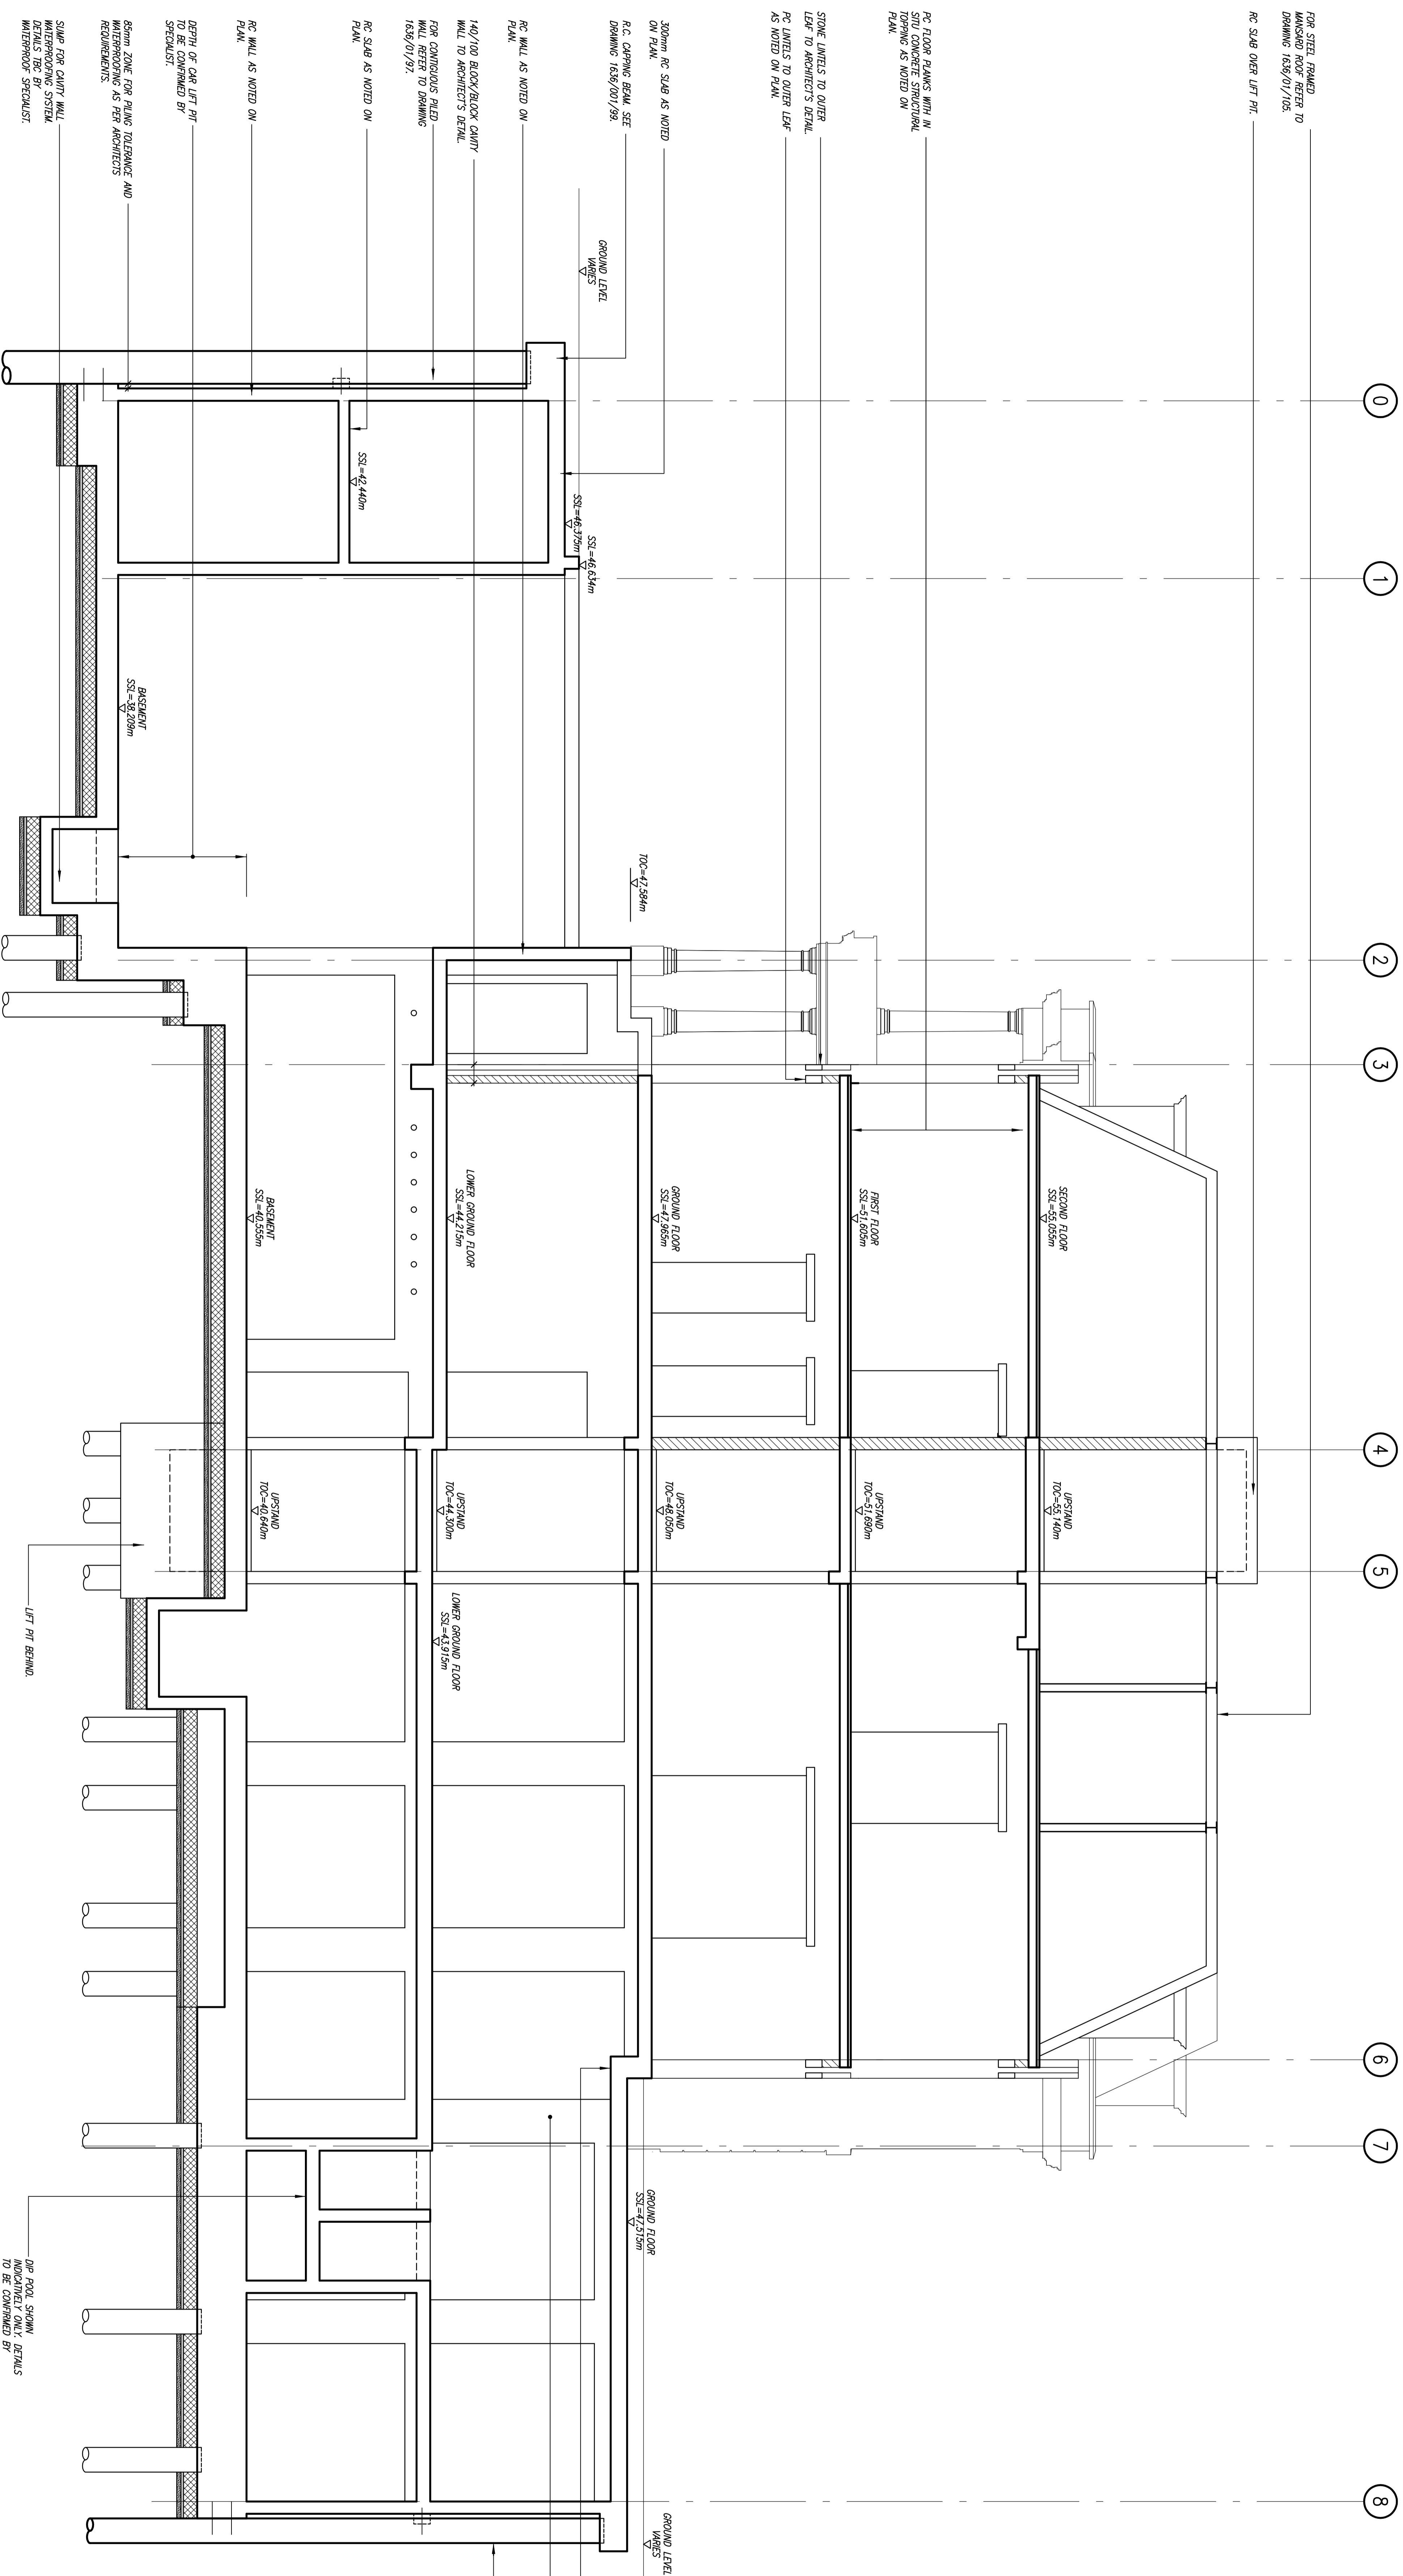

NOT FOR
CONSTRUCTION

PROPOSED SECTION B8	DATE	07/06/17	ISSUED FOR TENDER
	BY	LF	
	CHKD	LF	
	APP'D	LF	
	DATE	15/01/18	

Alan Baxter

75 Colindale Avenue, London, EC1M 5EL
 Tel: 020 7291 1555
 email: alan@alanbaxter.co.uk
 www.alanbaxter.co.uk

1636/01/111