

- NOTES
1. THIS DRAWING IS TO BE READ IN CONJUNCTION WITH ALL RELEVANT ARCHITECT'S AND ENGINEER'S DRAWINGS AND THE SPECIFICATION.
 2. DO NOT SCALE FROM THIS DRAWING.
 3. FOR PROPOSED CAPPING BEAM'S PLAN SEE DRAWING 1636/001/99.

NOT FOR
CONSTRUCTION

job	07.06.13	ISSUED FOR TENDER.	LF
-----	----------	--------------------	----

62 AVENUE ROAD

PROPOSED CAPPING BEAM
ELEVATIONS
SHEET 2 OF 5


drawn	checked
MM	LF
date	scale (original - A1)
MAY'13	1:50

Alan Baxter

75 Cowcross Street London EC1M 6EL
tel 020 7250 1555
email alba@alanbaxter.co.uk
www.alanbaxter.co.uk

dep no
1636/001/116

rev.

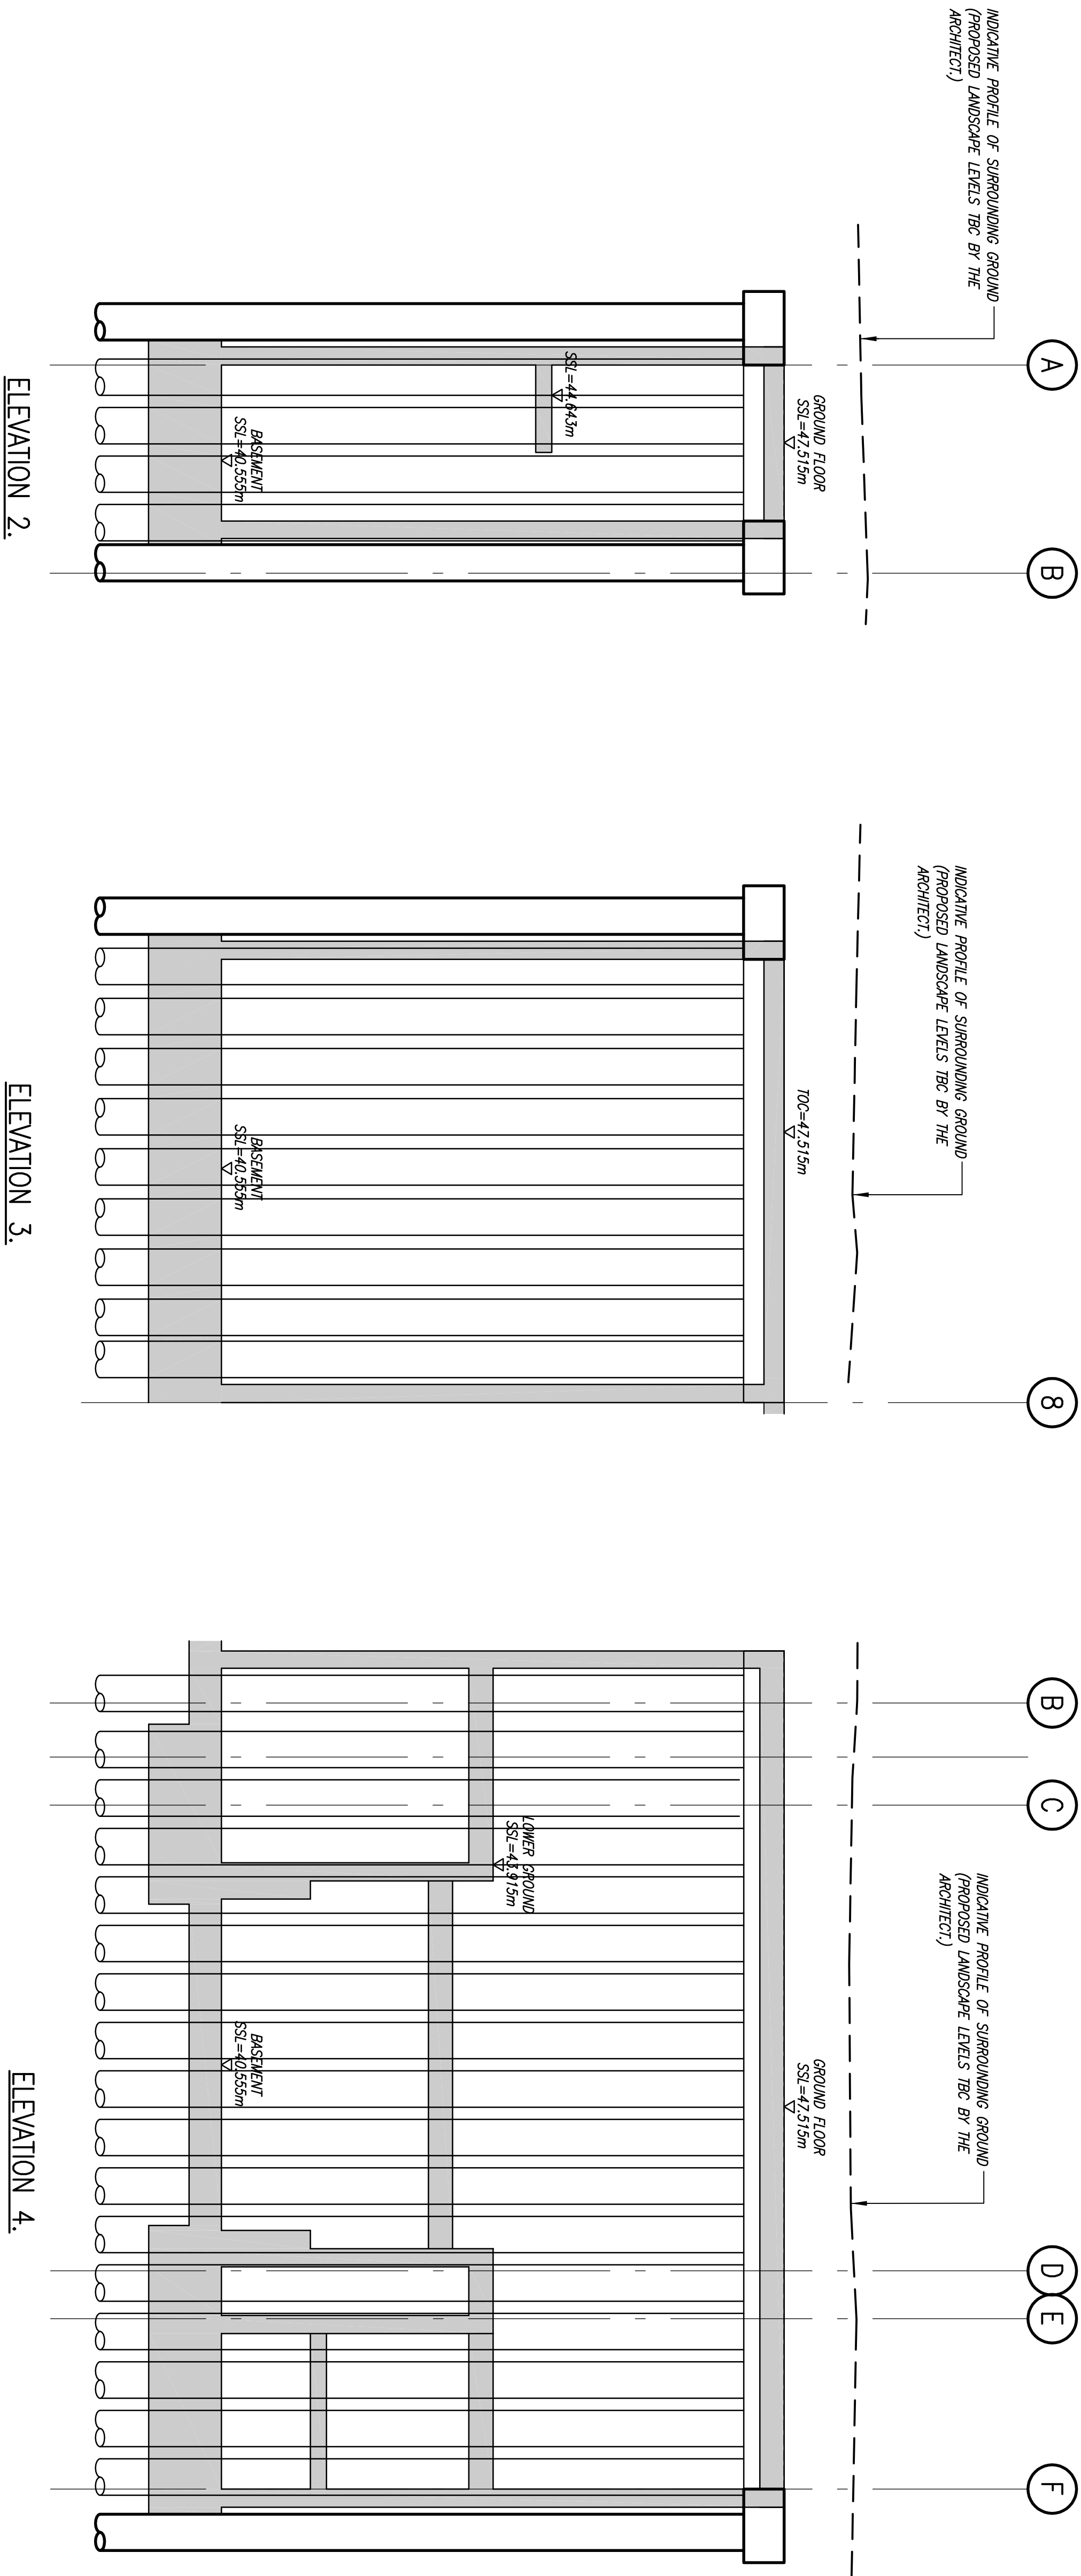

ELEVATION 2.

ELEVATION 3.

ELEVATION 4.