


- 1636/001/99.

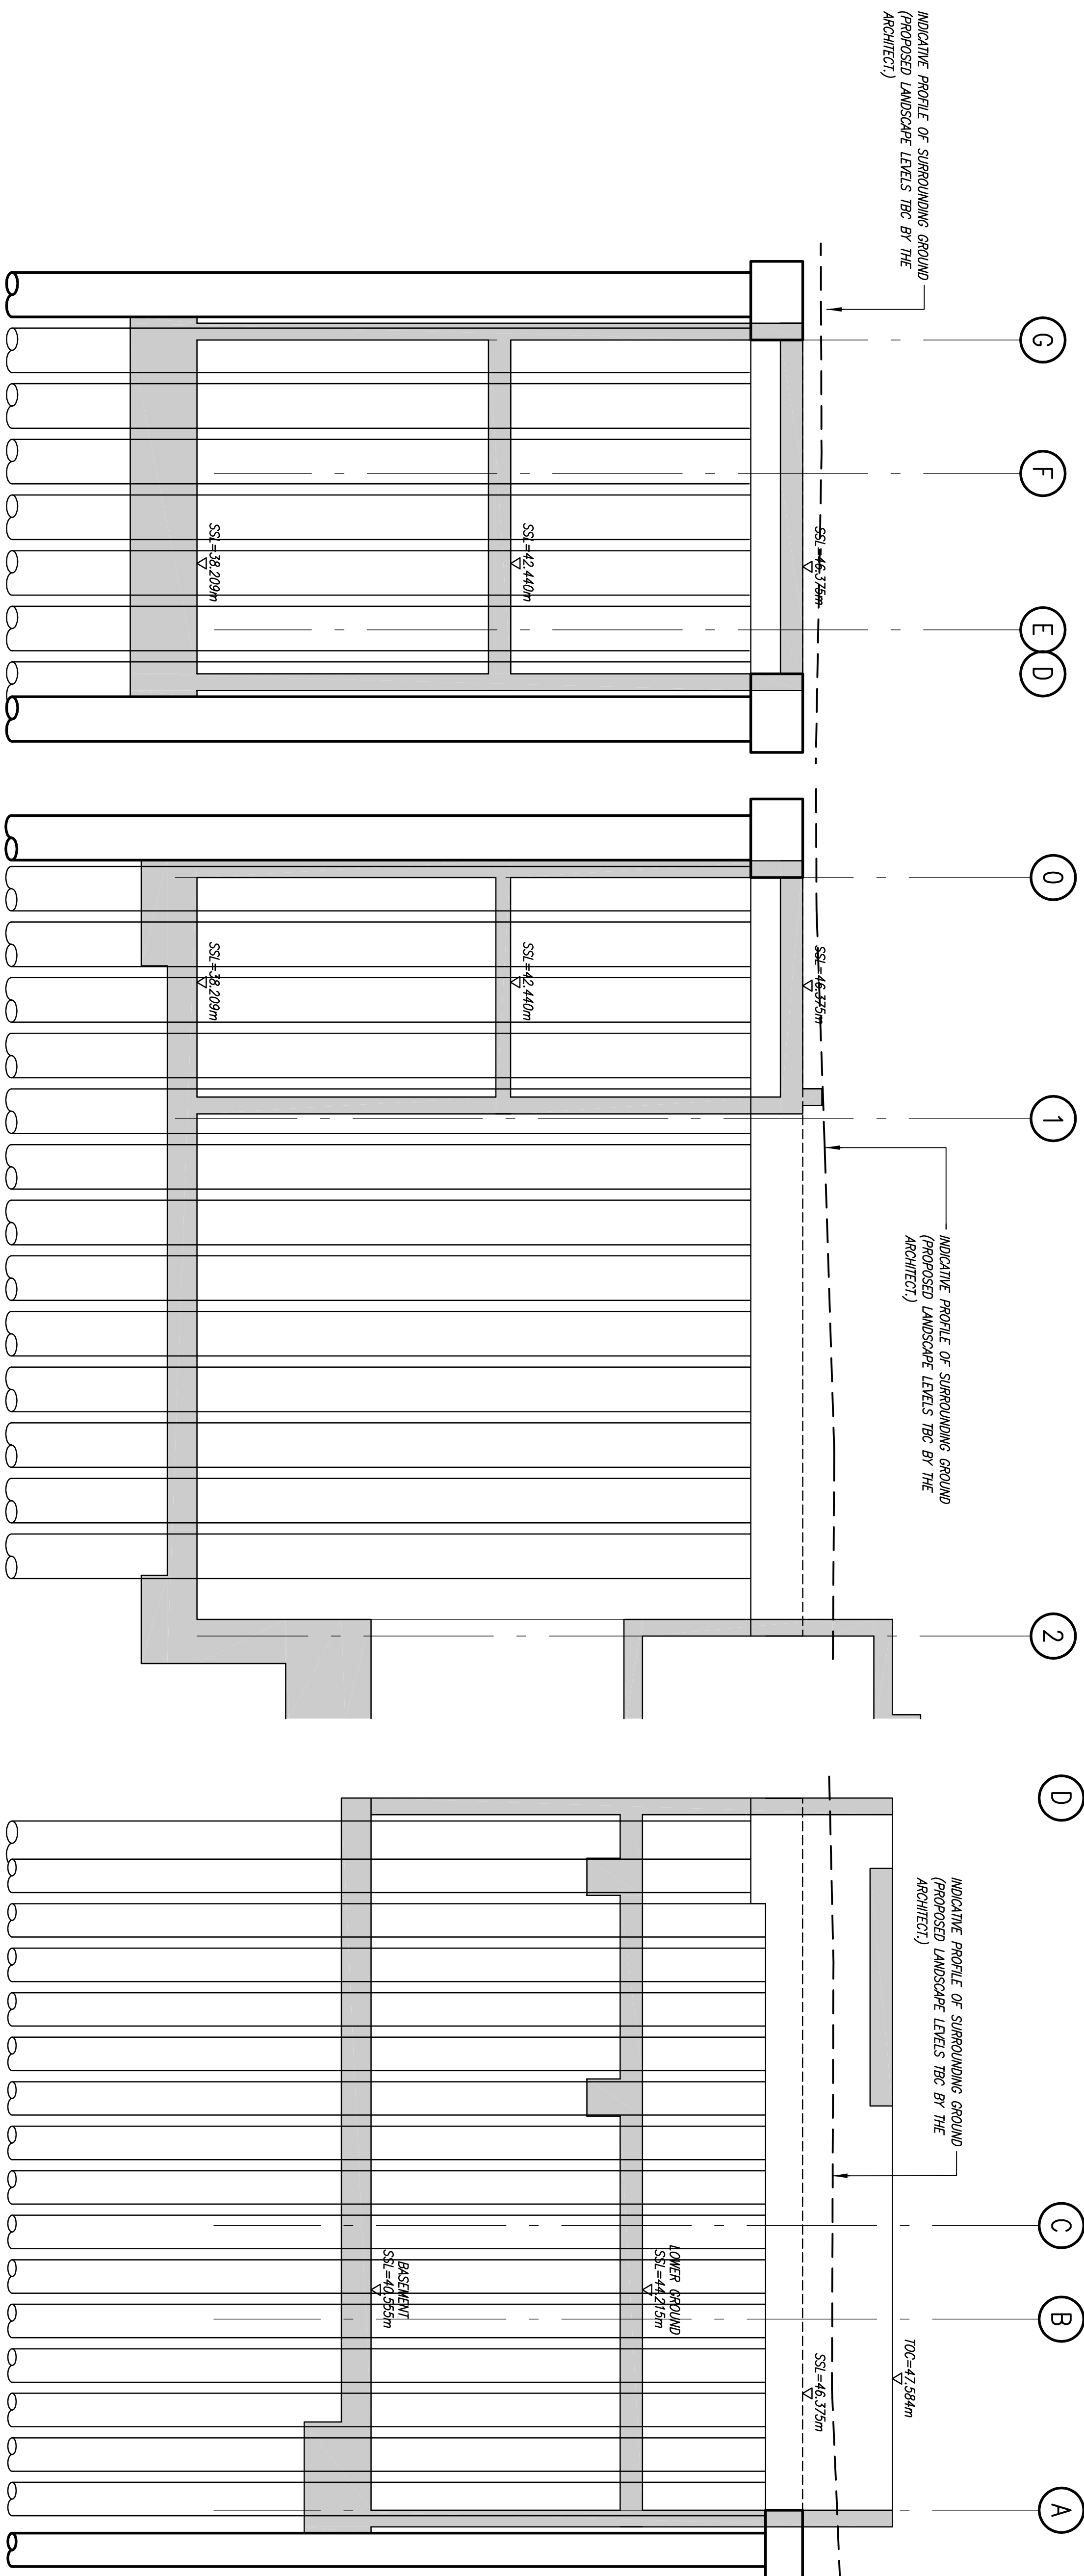

ELEVATION 8.

ELEVATION 9.

ELEVATION 10.

NOT FOR  
CONSTRUCTION

07.06.13	ISSUED FOR TENDER.	LF

**62 AVENUE ROAD**

title  
PROPOSED CAPPING BEAM  
ELEVATIONS  
SHEET 5 OF 5

drawn	checked
MM	LF
date	scale (original - A1)
MAY 13	1:50

# Alan Baxter

75 Cowcross Street London EC1M 6EL  
tel 020 7250 1555  
email aba@alanbaxter.co.uk  
www.alanbaxter.co.uk