


62 AVENUE ROAD

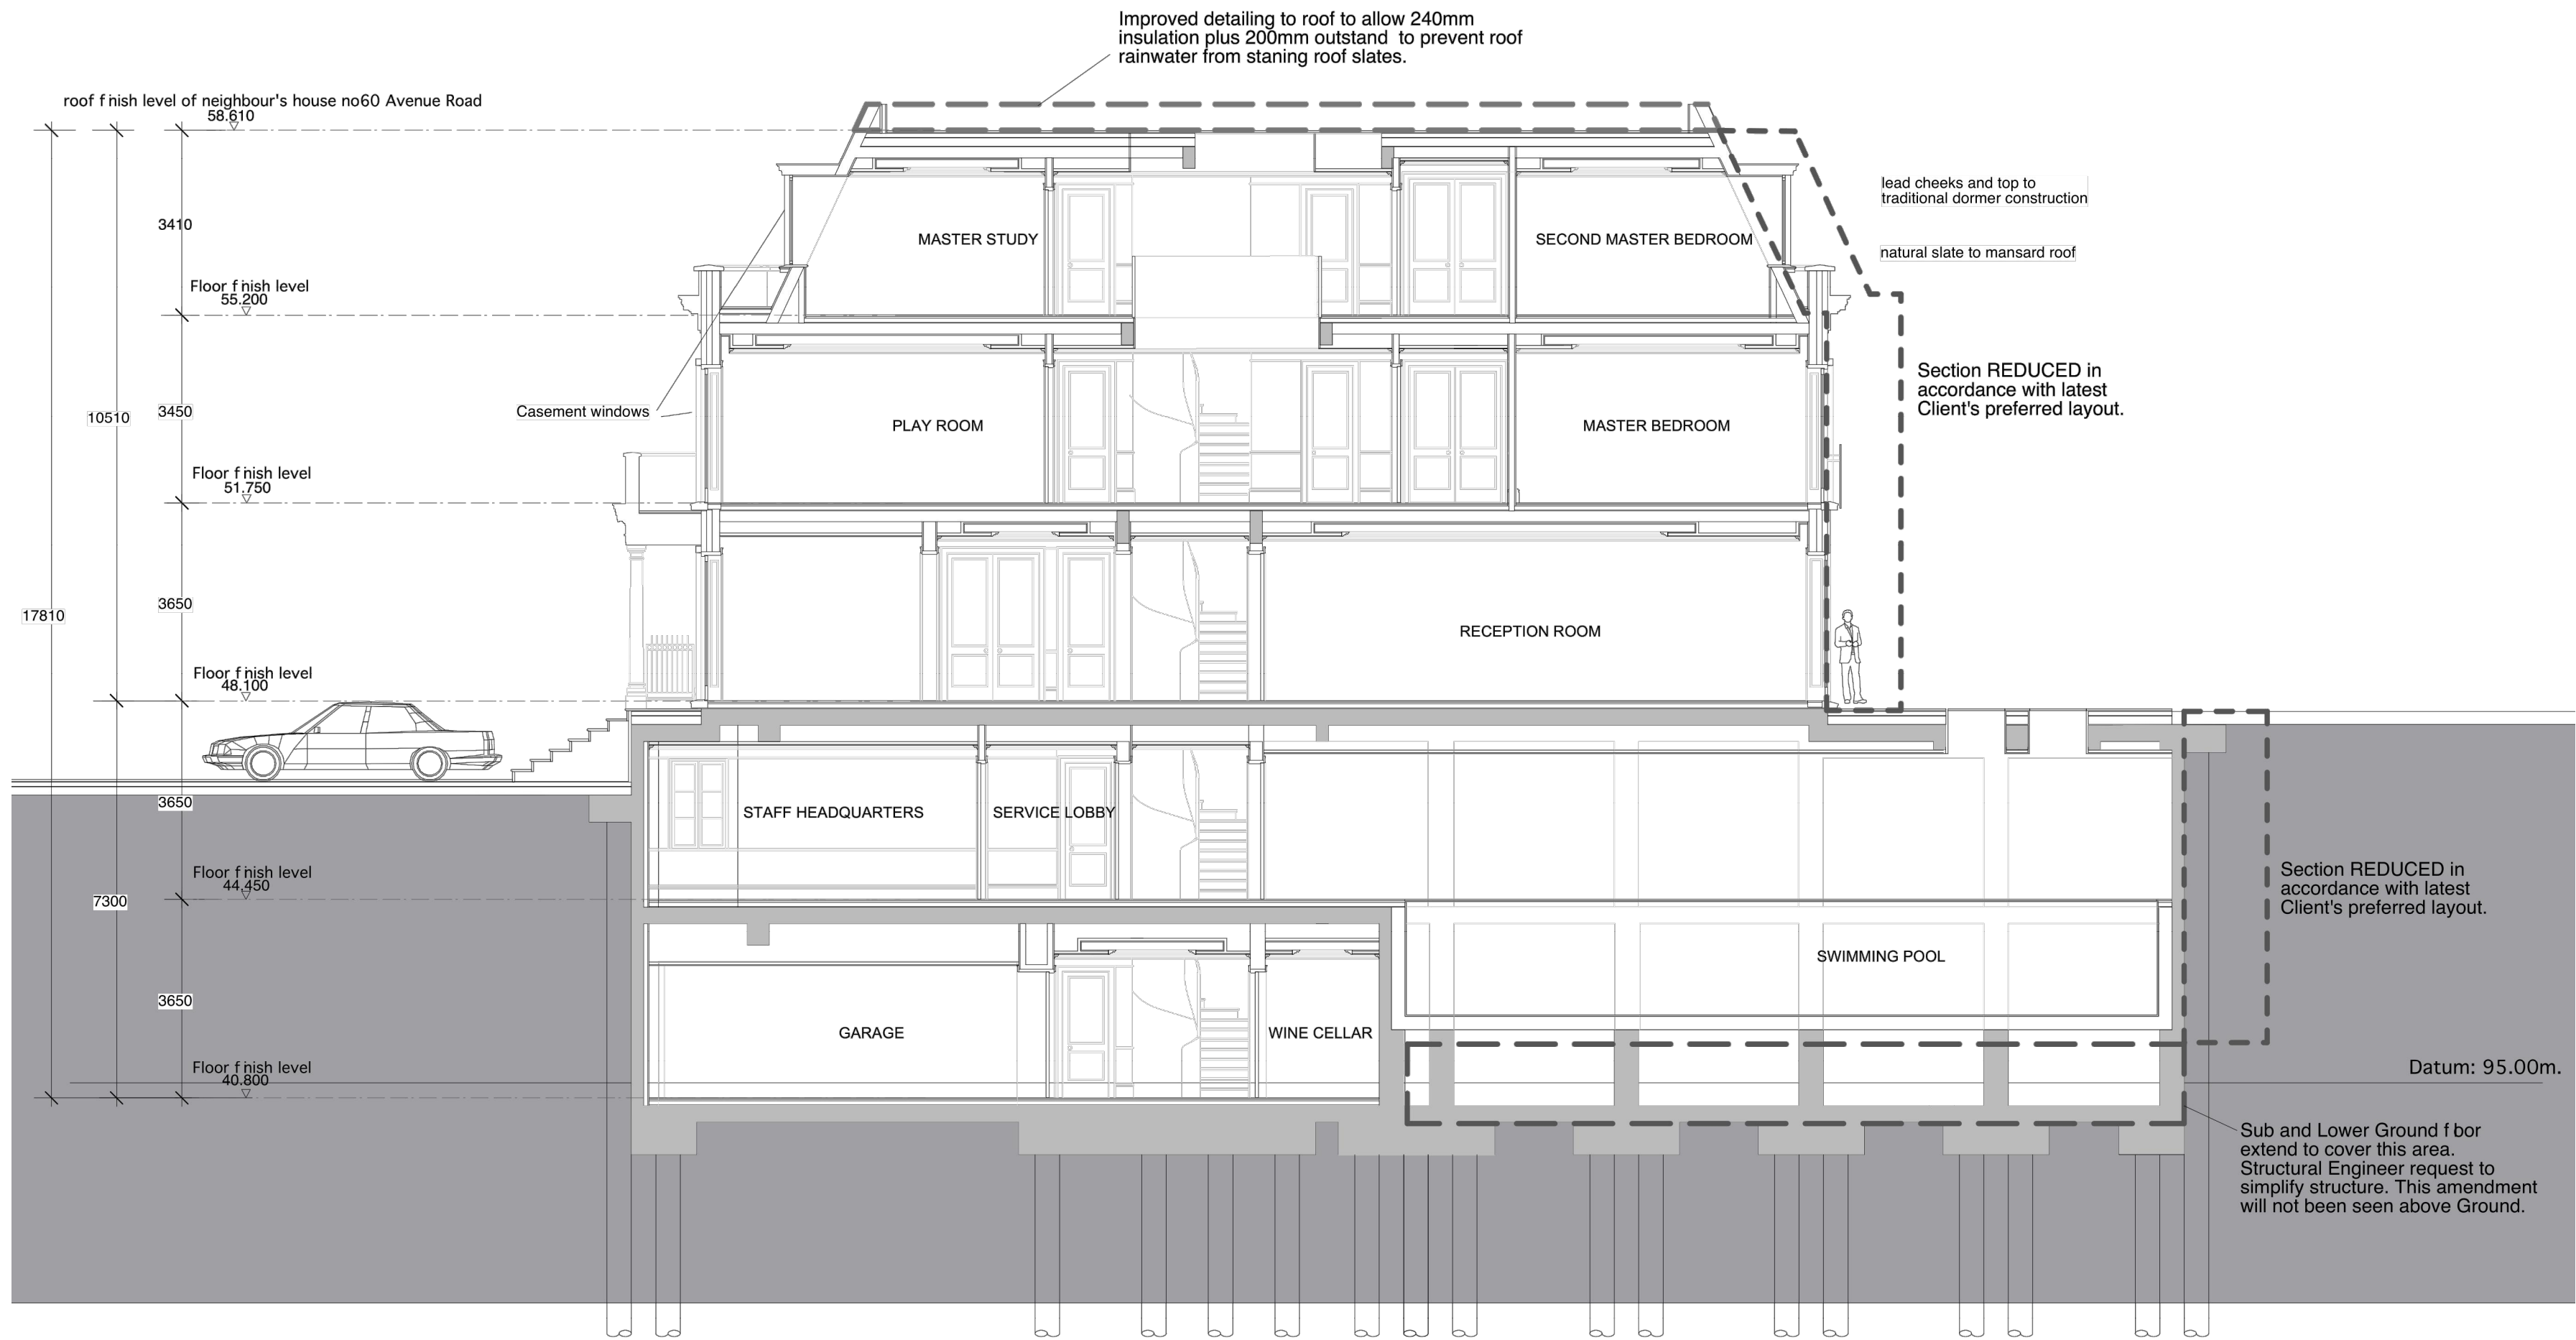

SECTION B - B

| * | dd/mm/yyyy | Description | By |

ALL DIMENSIONS APPROXIMATE

TO BE READ IN CONJUNCTION WITH
DESIGN & ACCESS STATEMENT
ACOUSTIC REPORT
ARBORICULTURAL REPORT
ENERGY STATEMENT
LIFE TIME HOMES STATEMENT
CODE FOR SUSTAINABLE HOMES REPORT

DRAWINGS BASED ON SURVEY BY OTHERS

FOR PLANNING

BB PARTNERSHIP LTD
CHARTERED ARCHITECTS
THE TRAFALGAR . 17 REMINGTON STREET . LONDON N1 8DH
TEL . 020 7336 8555 FAX . 020 7336 8777
e-mail . architect@bbpartnership.co.uk

client		VV Media LTD	
project		62 Avenue Road London NW8 6HT	
drawing		PROPOSED SECTION BB	
date	scale	drawn by	
08/07/16	1/100 @ A1	LA	
drg.no.	rev.		
EZR-042			

check all dimensions on site ©

© 2010 BB PARTNERSHIP LIMITED
ALL RIGHTS RESERVED