



# 62 AVENUE ROAD

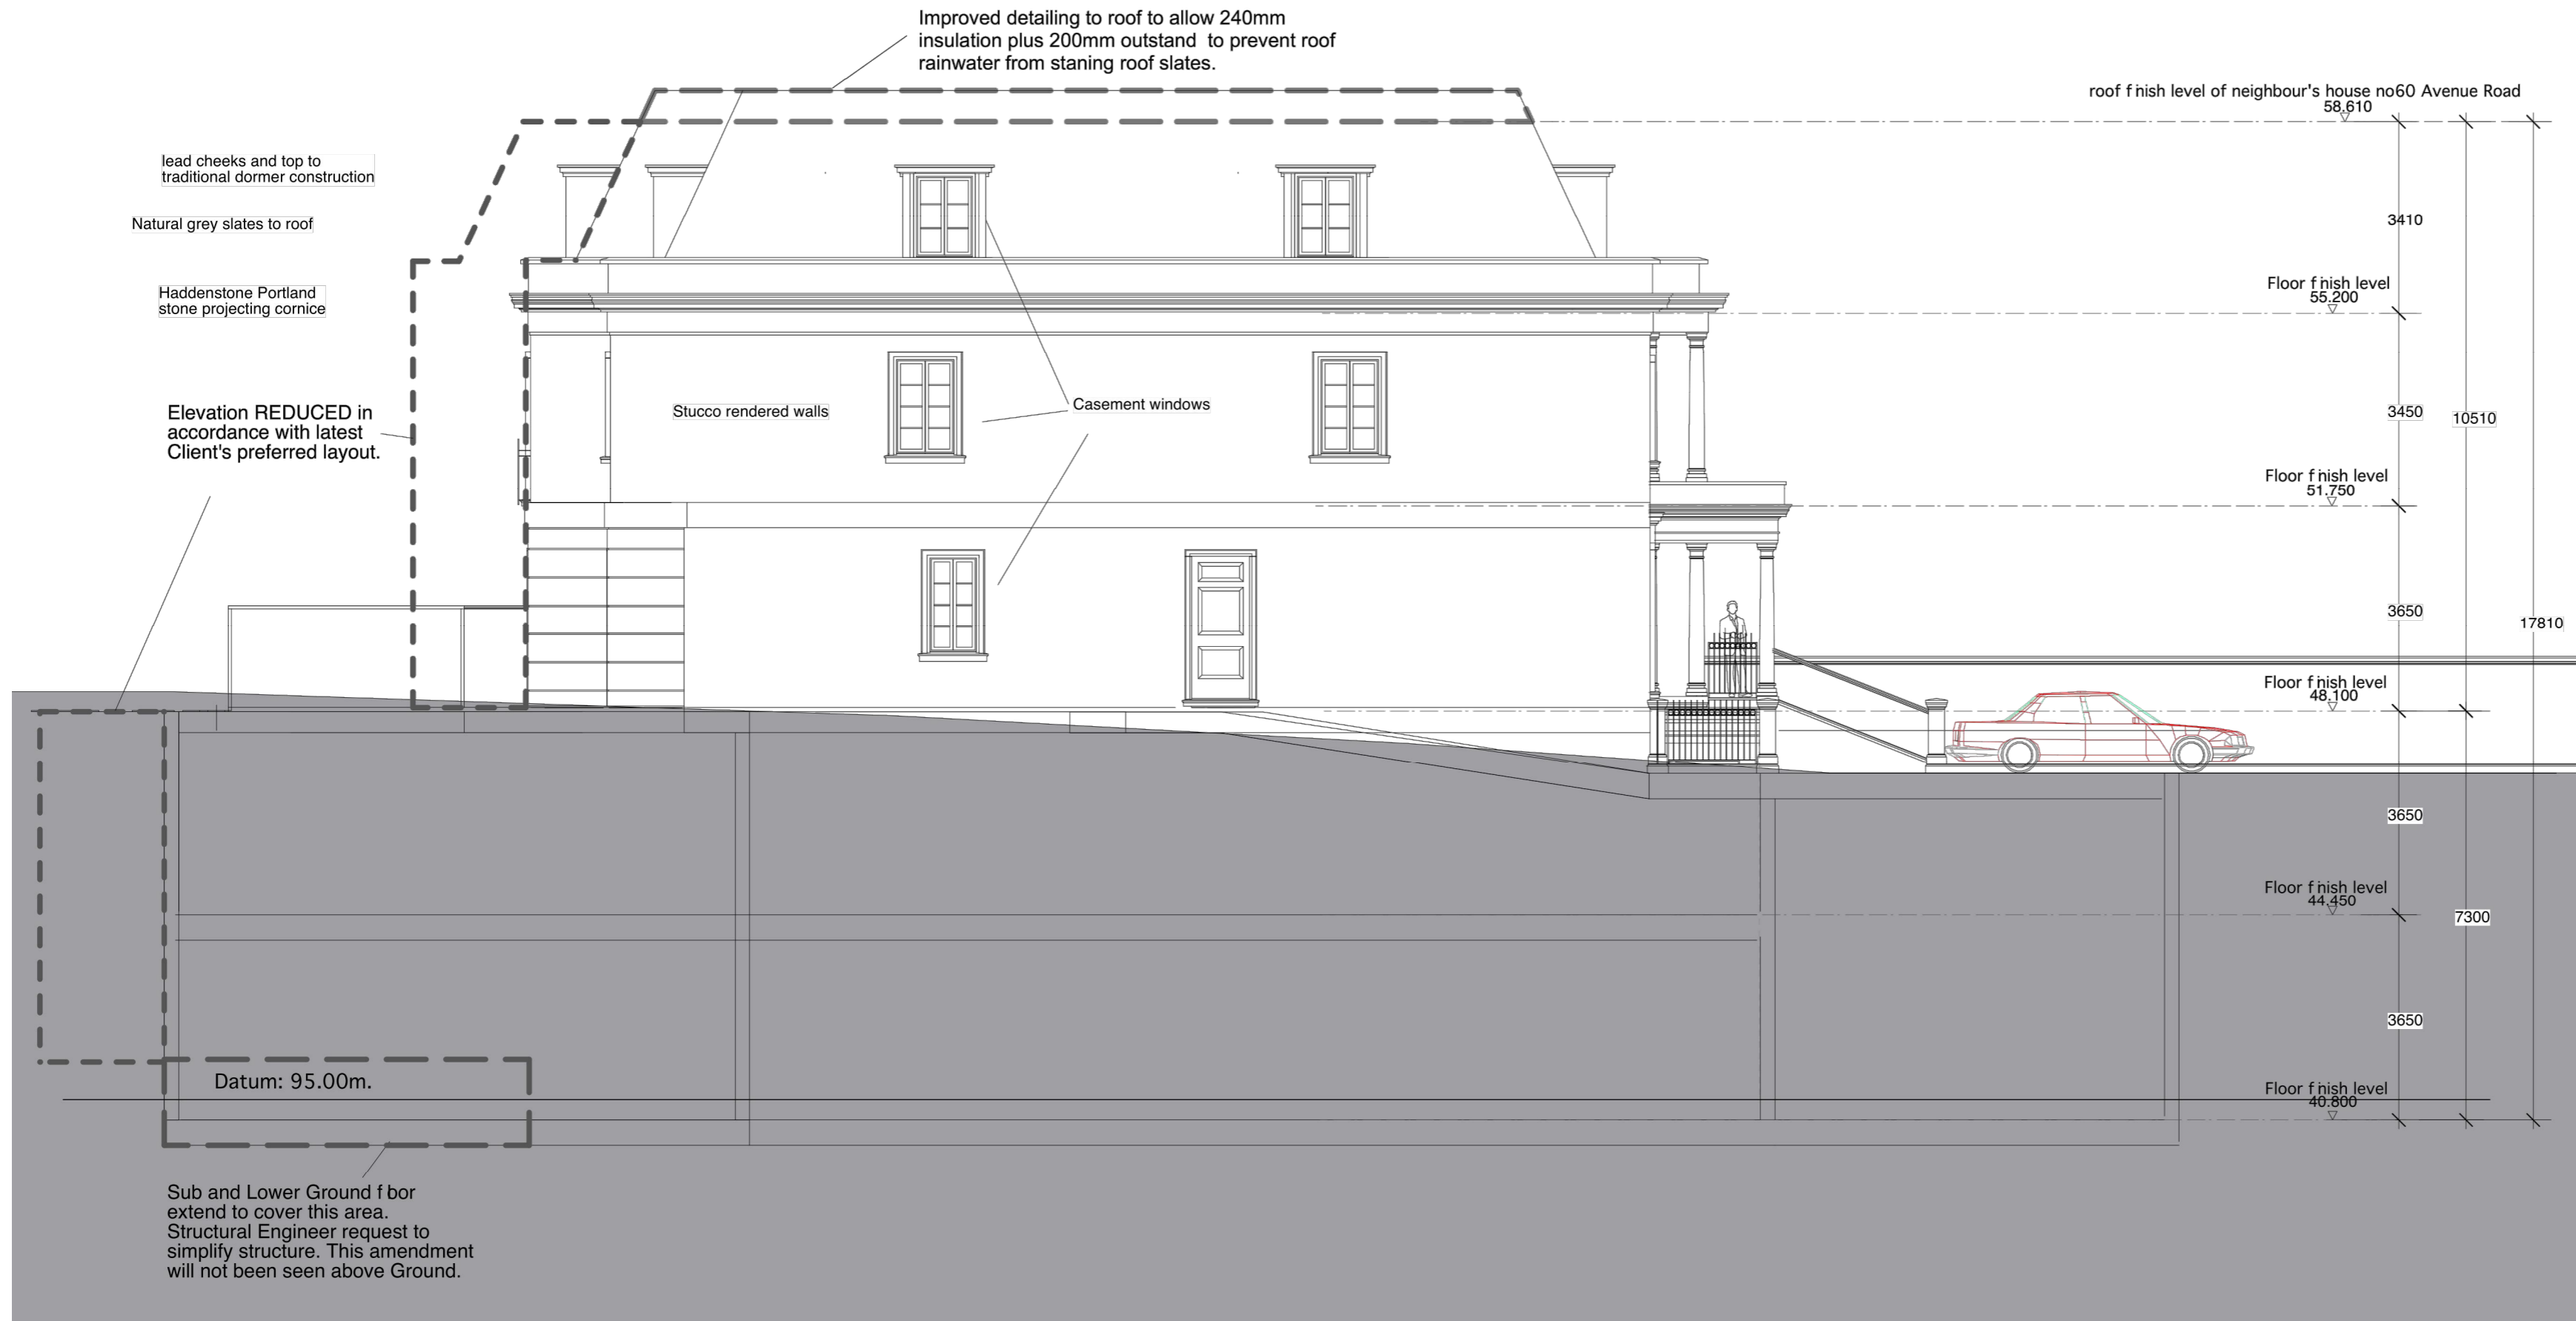

SIDE ELEVATION

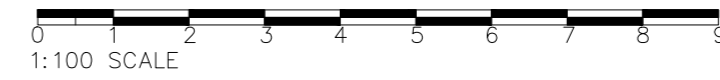

| \* | dd/mm/yy | Description | By |

ALL DIMENSIONS APPROXIMATE

TO BE READ IN CONJUNCTION WITH  
 DESIGN & ACCESS STATEMENT  
 ACOUSTIC REPORT  
 ARBORICULTURAL REPORT  
 ENERGY STATEMENT  
 LIFE TIME HOMES STATEMENT  
 CODE FOR SUSTAINABLE HOMES REPORT

DRAWINGS BASED ON SURVEY BY OTHERS

FOR PLANNING

**BB PARTNERSHIP LTD**  
 CHARTERED ARCHITECTS

THE TRAFALGAR . 17 REMINGTON STREET . LONDON N1 8DH  
 TEL . 020 7336 8555 FAX . 020 7336 8777  
 e-mail . architect@bbpartnership.co.uk

client	VV Media LTD		
project	62 Avenue Road London NW8 6HT		
drawing	PROPOSED SIDE ELEVATION		
date	scale	drawn by	
08/07/16	1/100 @ A1	LA	
drg.no.	rev.		
EZR-040			

check all dimensions on site ©

© 2010 BB PARTNERSHIP LIMITED  
 ALL RIGHTS RESERVED