


KEY PLAN

NOTE:  
ALL INFORMATION SHOWN ON THIS DRAWINGS IS SUBJECT TO DESIGN DEVELOPMENT

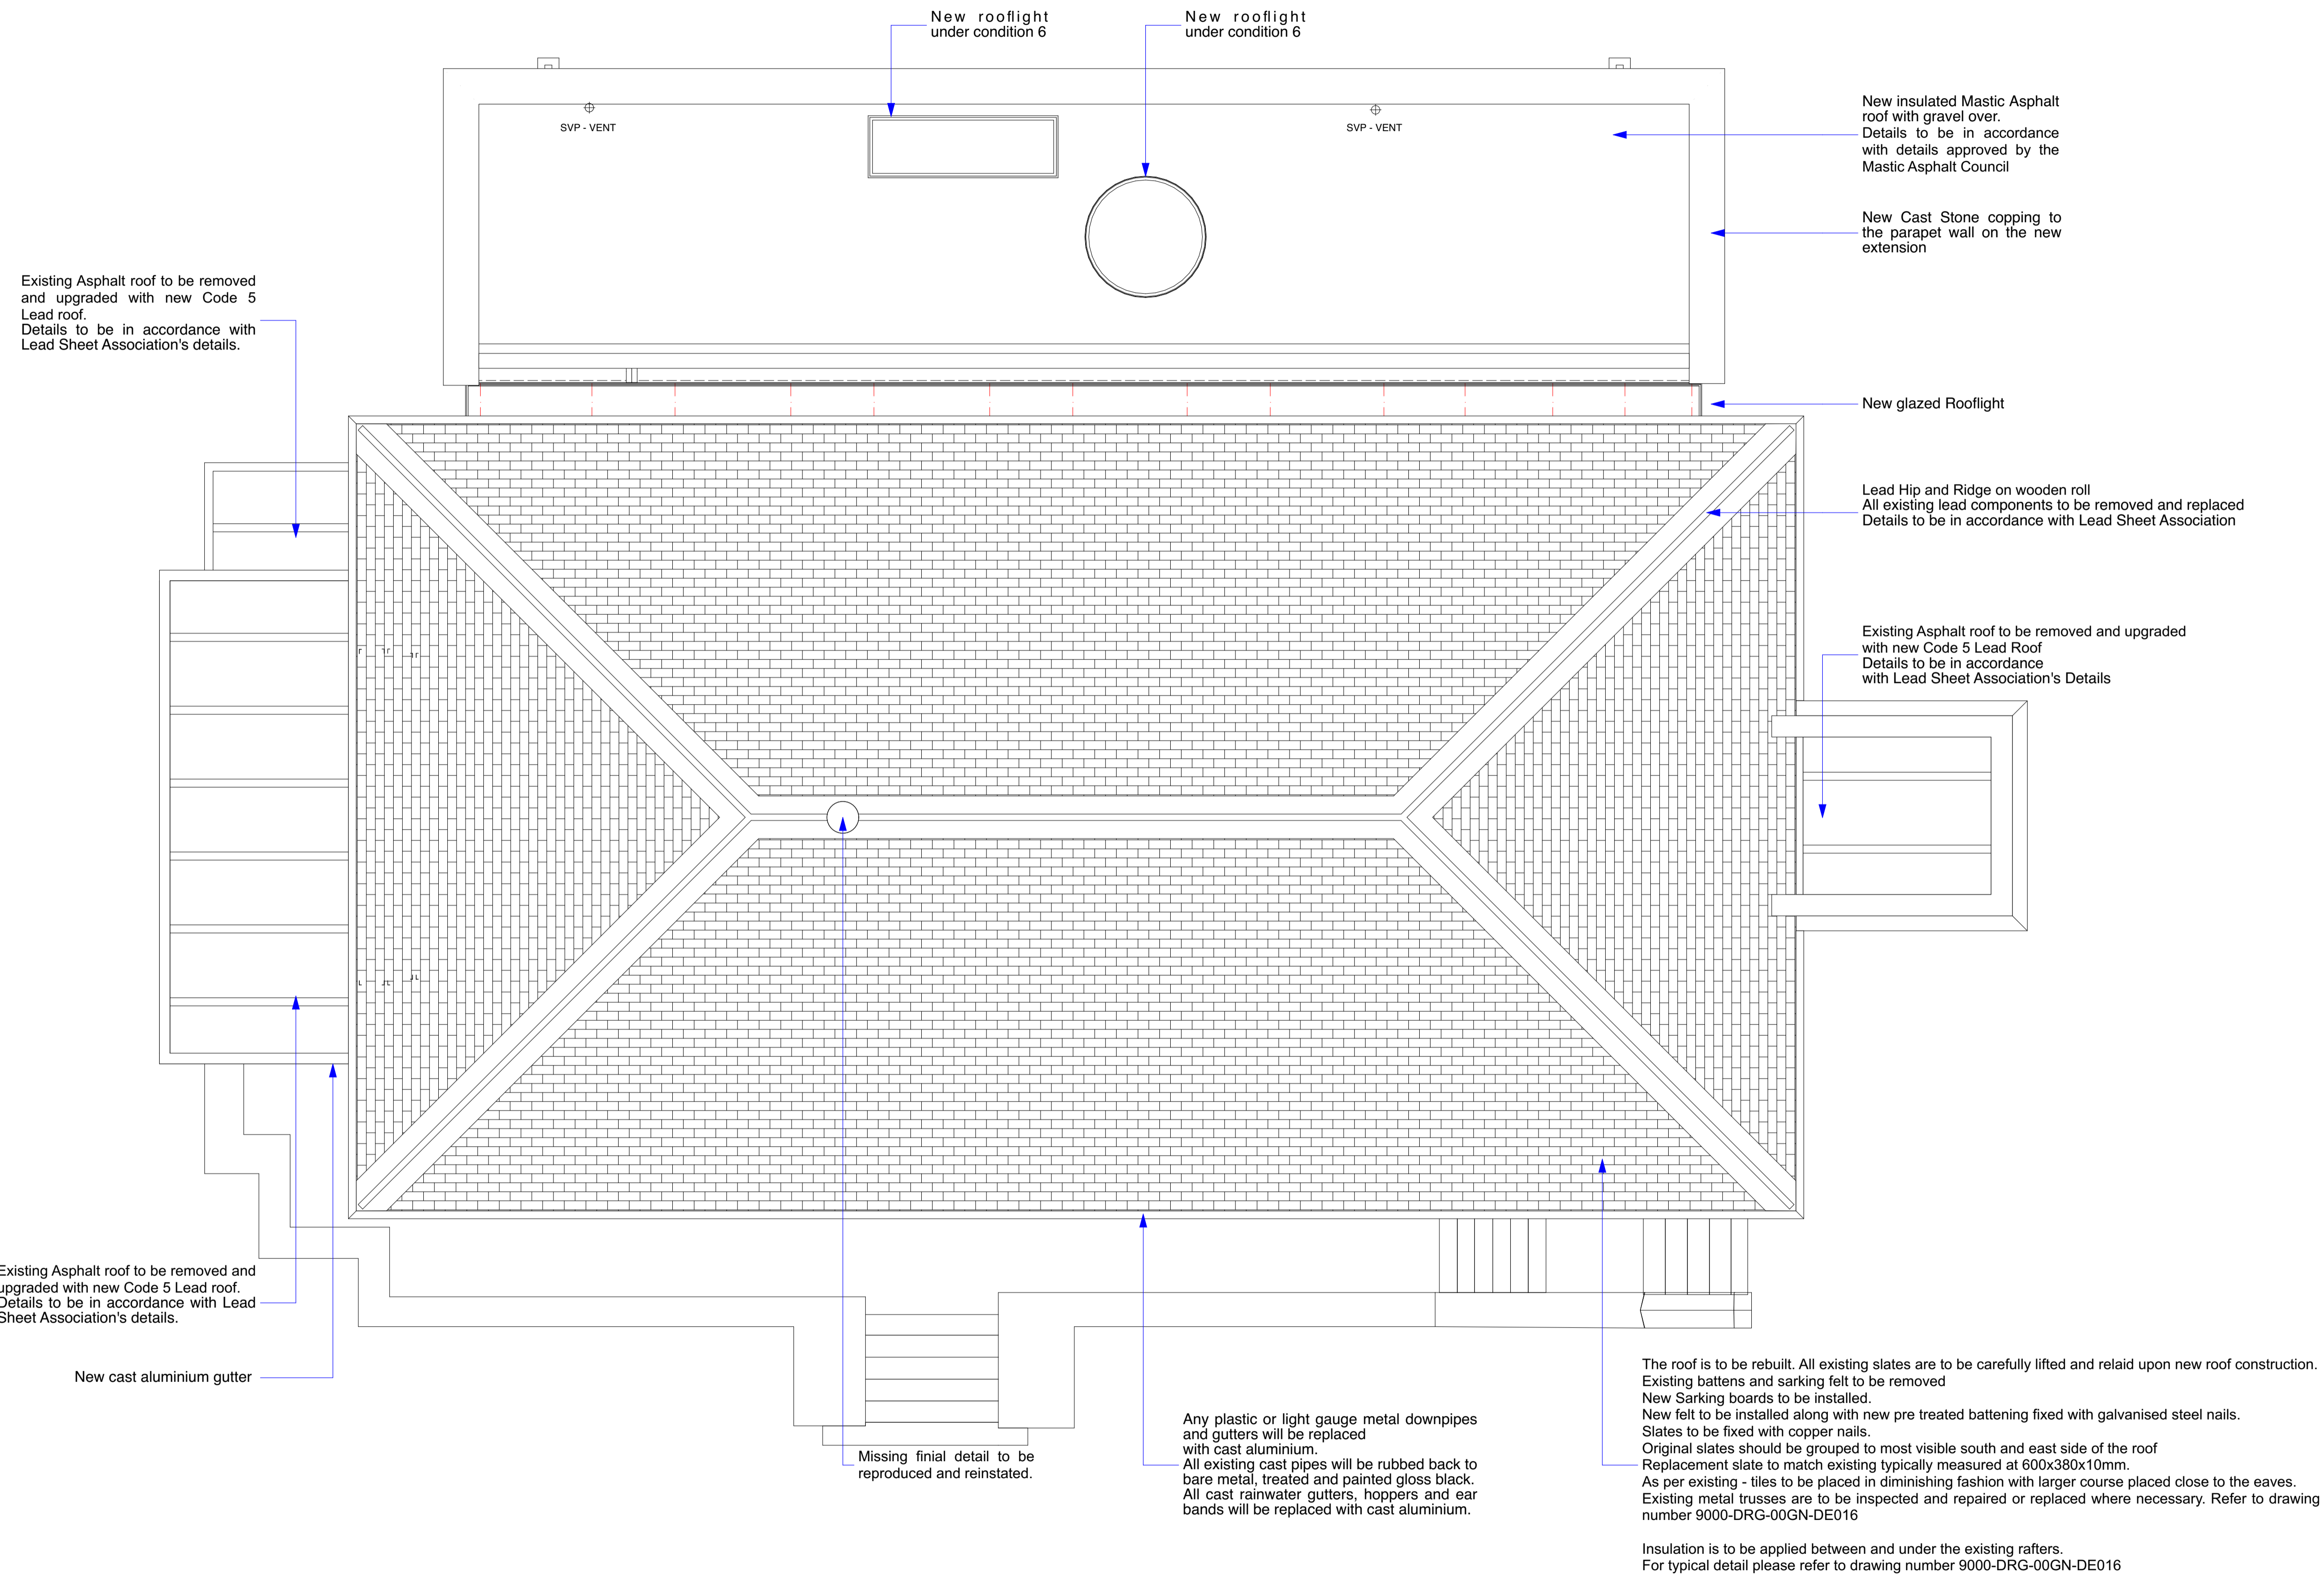

PLANNING

REVISION	DRN	CHKD	DATE
- First Issue	KC/GC	KC	11/07/2016
A Planning comments incorporated	KC/GC	KC	15/08/2016



CLIENT  
MOUNT ANVIL LTD



PROJECT  
KIDDERPORE AVENUE

DRAWING  
Chapel  
Level RF Proposed Roof GA Plan

SCALE 1:50 @ A1 DATE August 2016

DRAWING No. 9000-DRG-03CH-RF910 DRAWN BY GC REV A

A & Q PARTNERSHIP (LONDON) LTD  
THE LUX BUILDING, 2-4 HOXTON SQUARE, LONDON N1 6 NU  
Tel: 020 7613 2244 Fax: 020 7613 2642 Email: london@aqp.co.uk  
ARCHITECTURE DESIGN MASTERPLANNING INTERIORS