
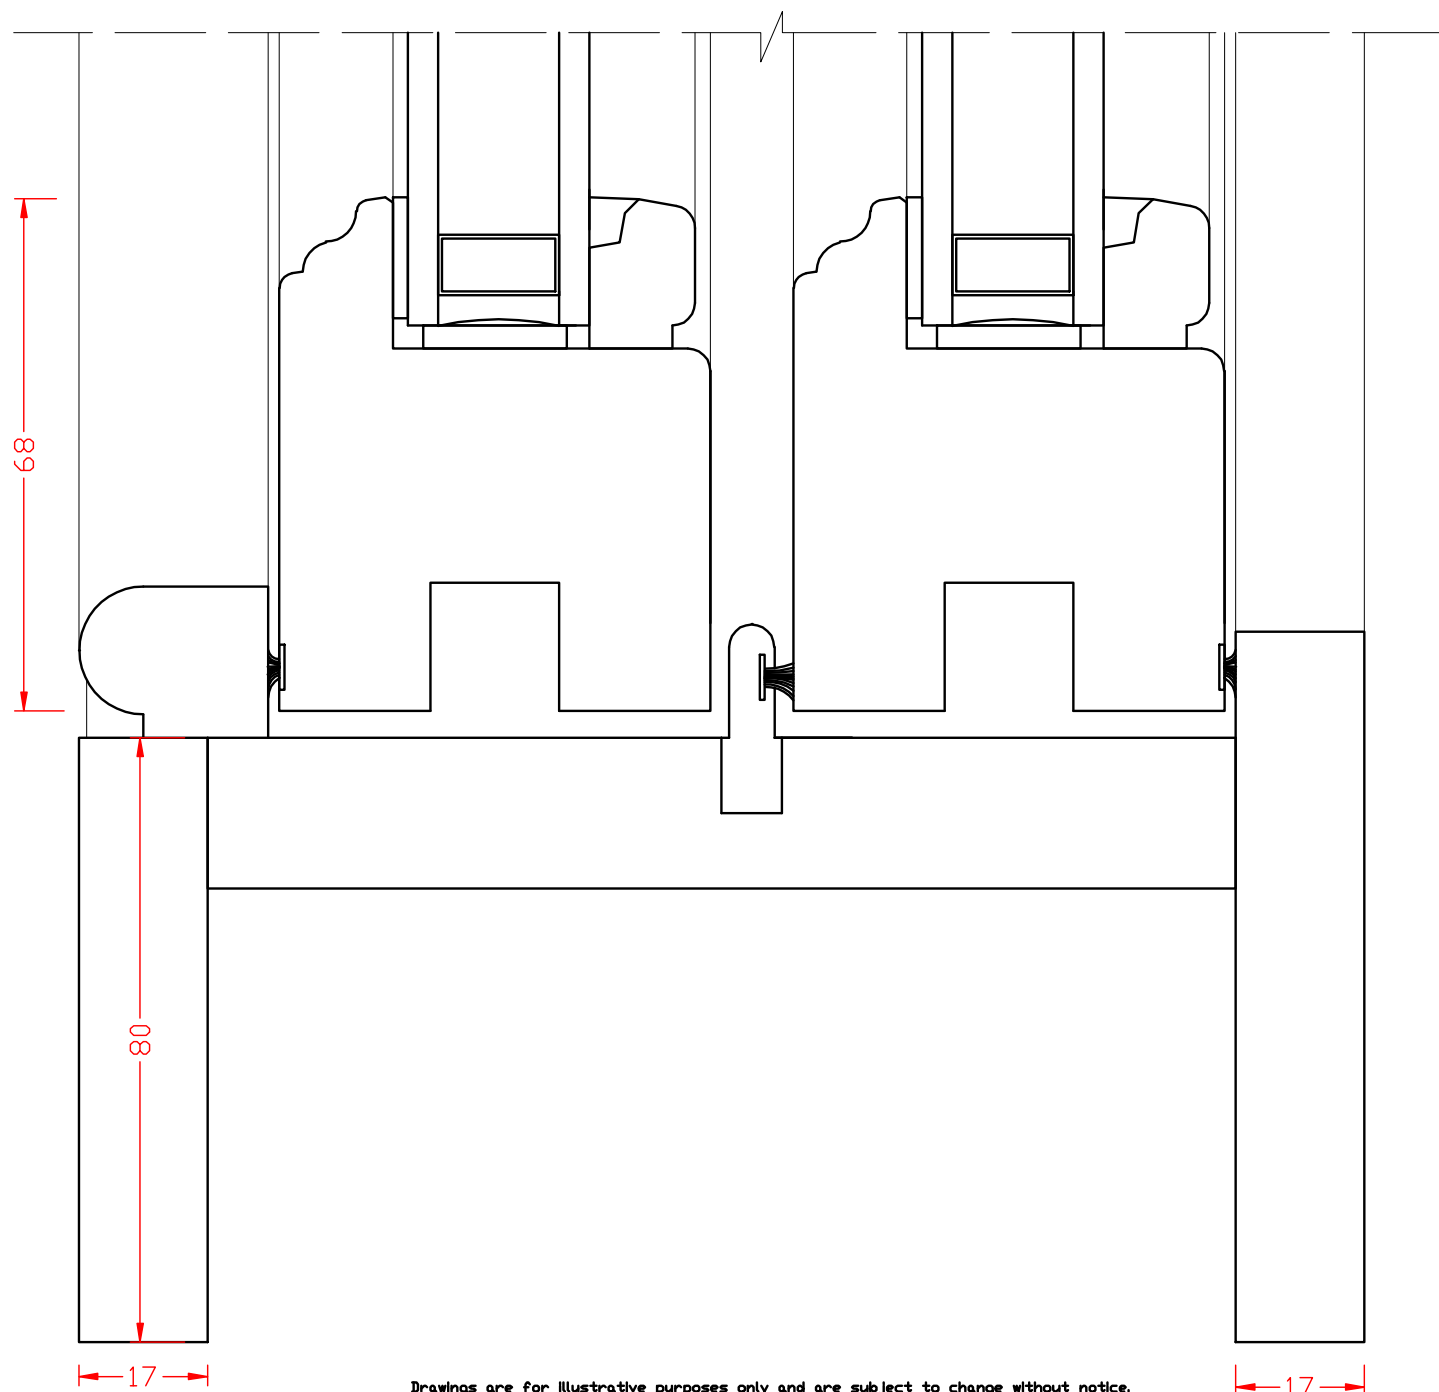


The New West Port Corporation Ltd
Solway Industrial Estate
Maryport CA15 8NF

Tel: 01900 814225
Fax: 01900 818581

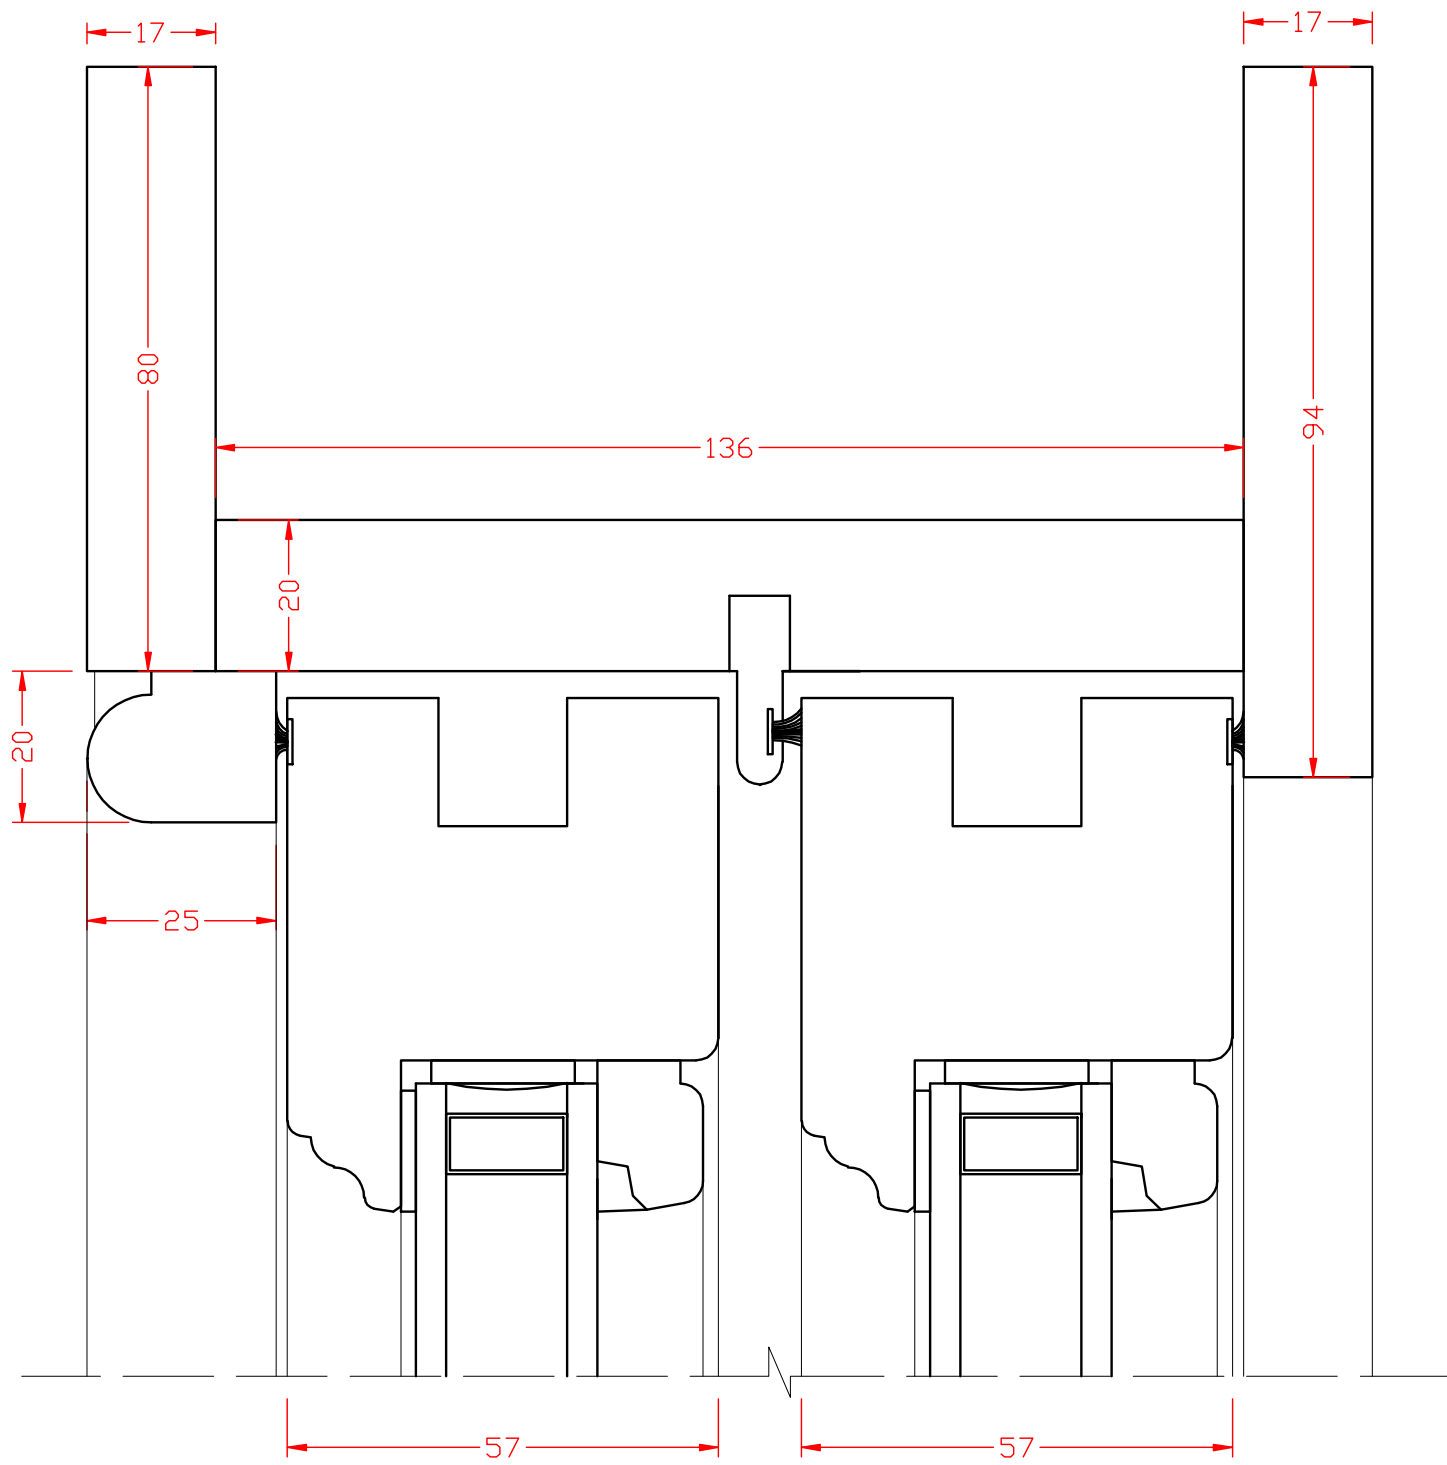

Drawings are for illustrative purposes only and are subject to change without notice.

Sliding Sash Cords & Weights

Horizontal Section

Drawing No. SSCW - Horizontal

Scale 1:1 @ A3

Date 09/02/08

Drawn By RW



West Port®