


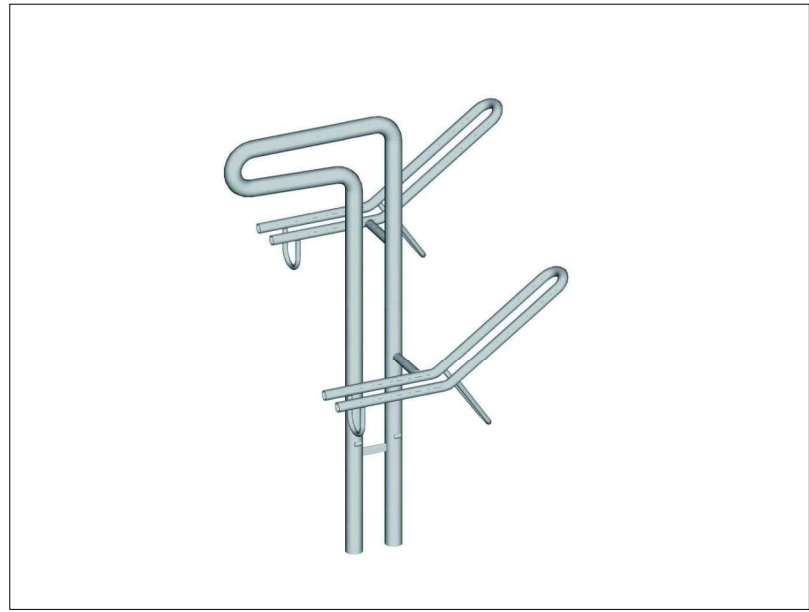

PIC 1: ERLAU VELOFAX STAINLESS STEEL DOUBLE CYCLE STAND

WallPod: EV CommercialCharge


Charging Solutions - J1772 (Type 1) Mode 3 charging unit c/w 5m tethered lead

The WallPod: EV CommercialCharge range is a low-cost, entry level commercial charging unit, designed to offer full Mode 3 fast charging to every Electric Vehicle (EV) on the market today. This charging unit has been specifically designed for charging EVs in commercial locations, such as offices, factories, restaurants, hotels, sports venues, etc.

WallPod: EV CommercialCharge Features

- The ideal low cost full Mode 3 fast charging unit for workplace and commercial locations
- Includes overload and fault current protection (RCBO)
- This modern, attractive unit is available in a variety of colours
- BS certified to BS EN 60325-1 - (safety certified)
- Easy to install and maintain
- IP65 weatherproof
- Corrosion resistant
- UV resistant
- Incredibly hard wearing and impact resistant
- CE certified

PIC 2: ELECTRIC VEHICLE CHARGING POINT

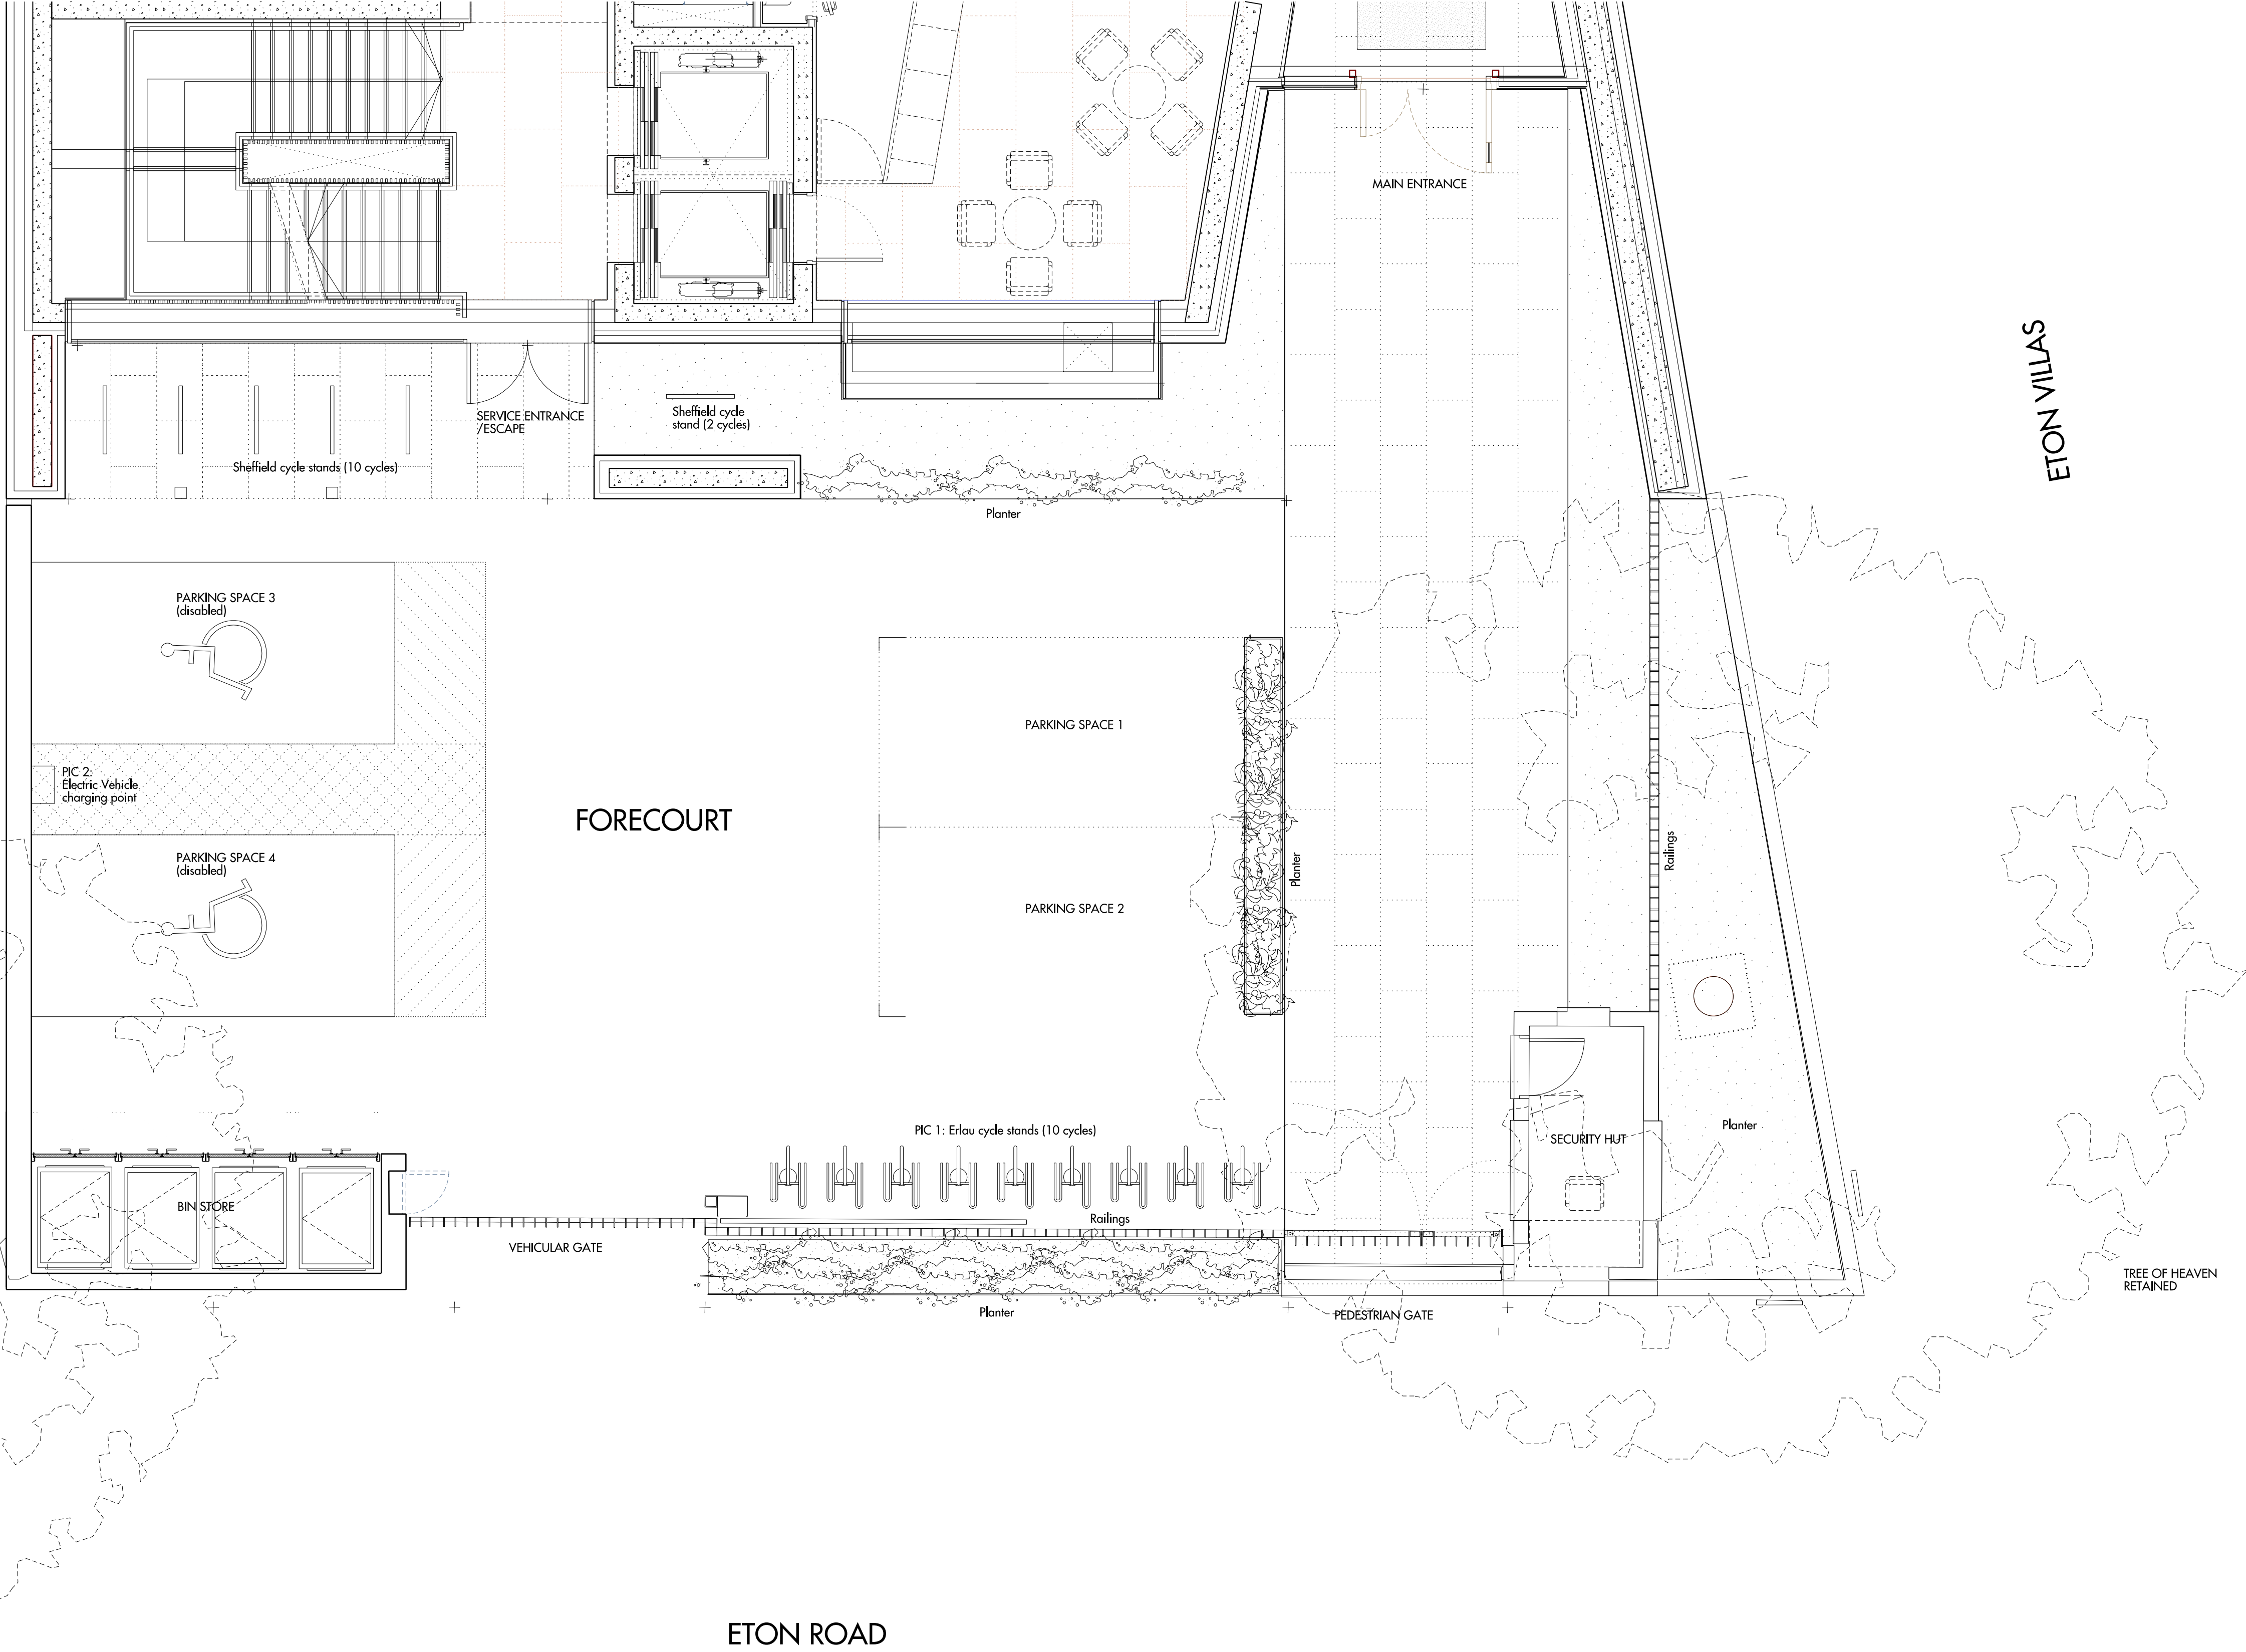

Do not scale from this drawing. Use figured dimensions only. Figured dimensions are in millimetres. All levels are in metres. All dimensions and levels shall be verified on site before proceeding with works. Detailed site survey to be carried out to verify positions and level relationships with site features and ordnance survey. The architect must be notified of any discrepancy. Where building components are described in the specification as contractor designed, "construction" information relating to those components on this drawing represents design intent only

REV	DATE	DESCRIPTION	CKD	REV	DATE	DESCRIPTION	CKD
P3	09.03.2016	STAGE E ISSUE	KM				
P4	04.05.2016	STAGE E rev	KM				
P5	07.07.2016	ISSUED FOR PLANNING	KM				

Allies and Morrison
85 Southwark Street
London SE1 0HX
telephone 020 7921 0100
facsimile 020 7921 0101
email info@alliesandmorrison.com
A&M JOB NO: 882

ENTRANCE FORECOURT
EXTERNAL WORKS SCOPING DRAWING
882_90_400

SCALE 1:50 @A1 1:100@A3

P5

Revision