


NOTES
 DO NOT SCALE FROM THIS DRAWING.
 CONTRACTOR TO CHECK ALL DIMENSIONS ON SITE.
 ANY DISCREPANCIES TO BE REPORTED TO THE ARCHITECT IMMEDIATELY.
 THE SURVEY INFORMATION CONTAINED IN THIS DRAWING WAS PROVIDED BY PLOWMAN CRAVEN SURVEY DRAWINGS DEC 2011 - OCT 2012.
 COPYRIGHT RICK MATHER ARCHITECTS LLP ©

AREA KEY

RESIDENTIAL	[Light Blue]
RETAIL	[Yellow]
PLANT	[Light Green]
CIRCULATION	[Light Grey]
CAR PARK	[Light Blue]
BACK OF HOUSE	[Dark Grey]
OFFICE	[Brown]
RESIDENTIAL AMENITY	[Purple]
APPLICATION 02 BOUNDARY	[Red Line]


NOTE
 1. INTERIOR FURNITURE LAYOUTS INDICATIVE
 2. LANDSCAPE PROPOSAL INDICATIVE

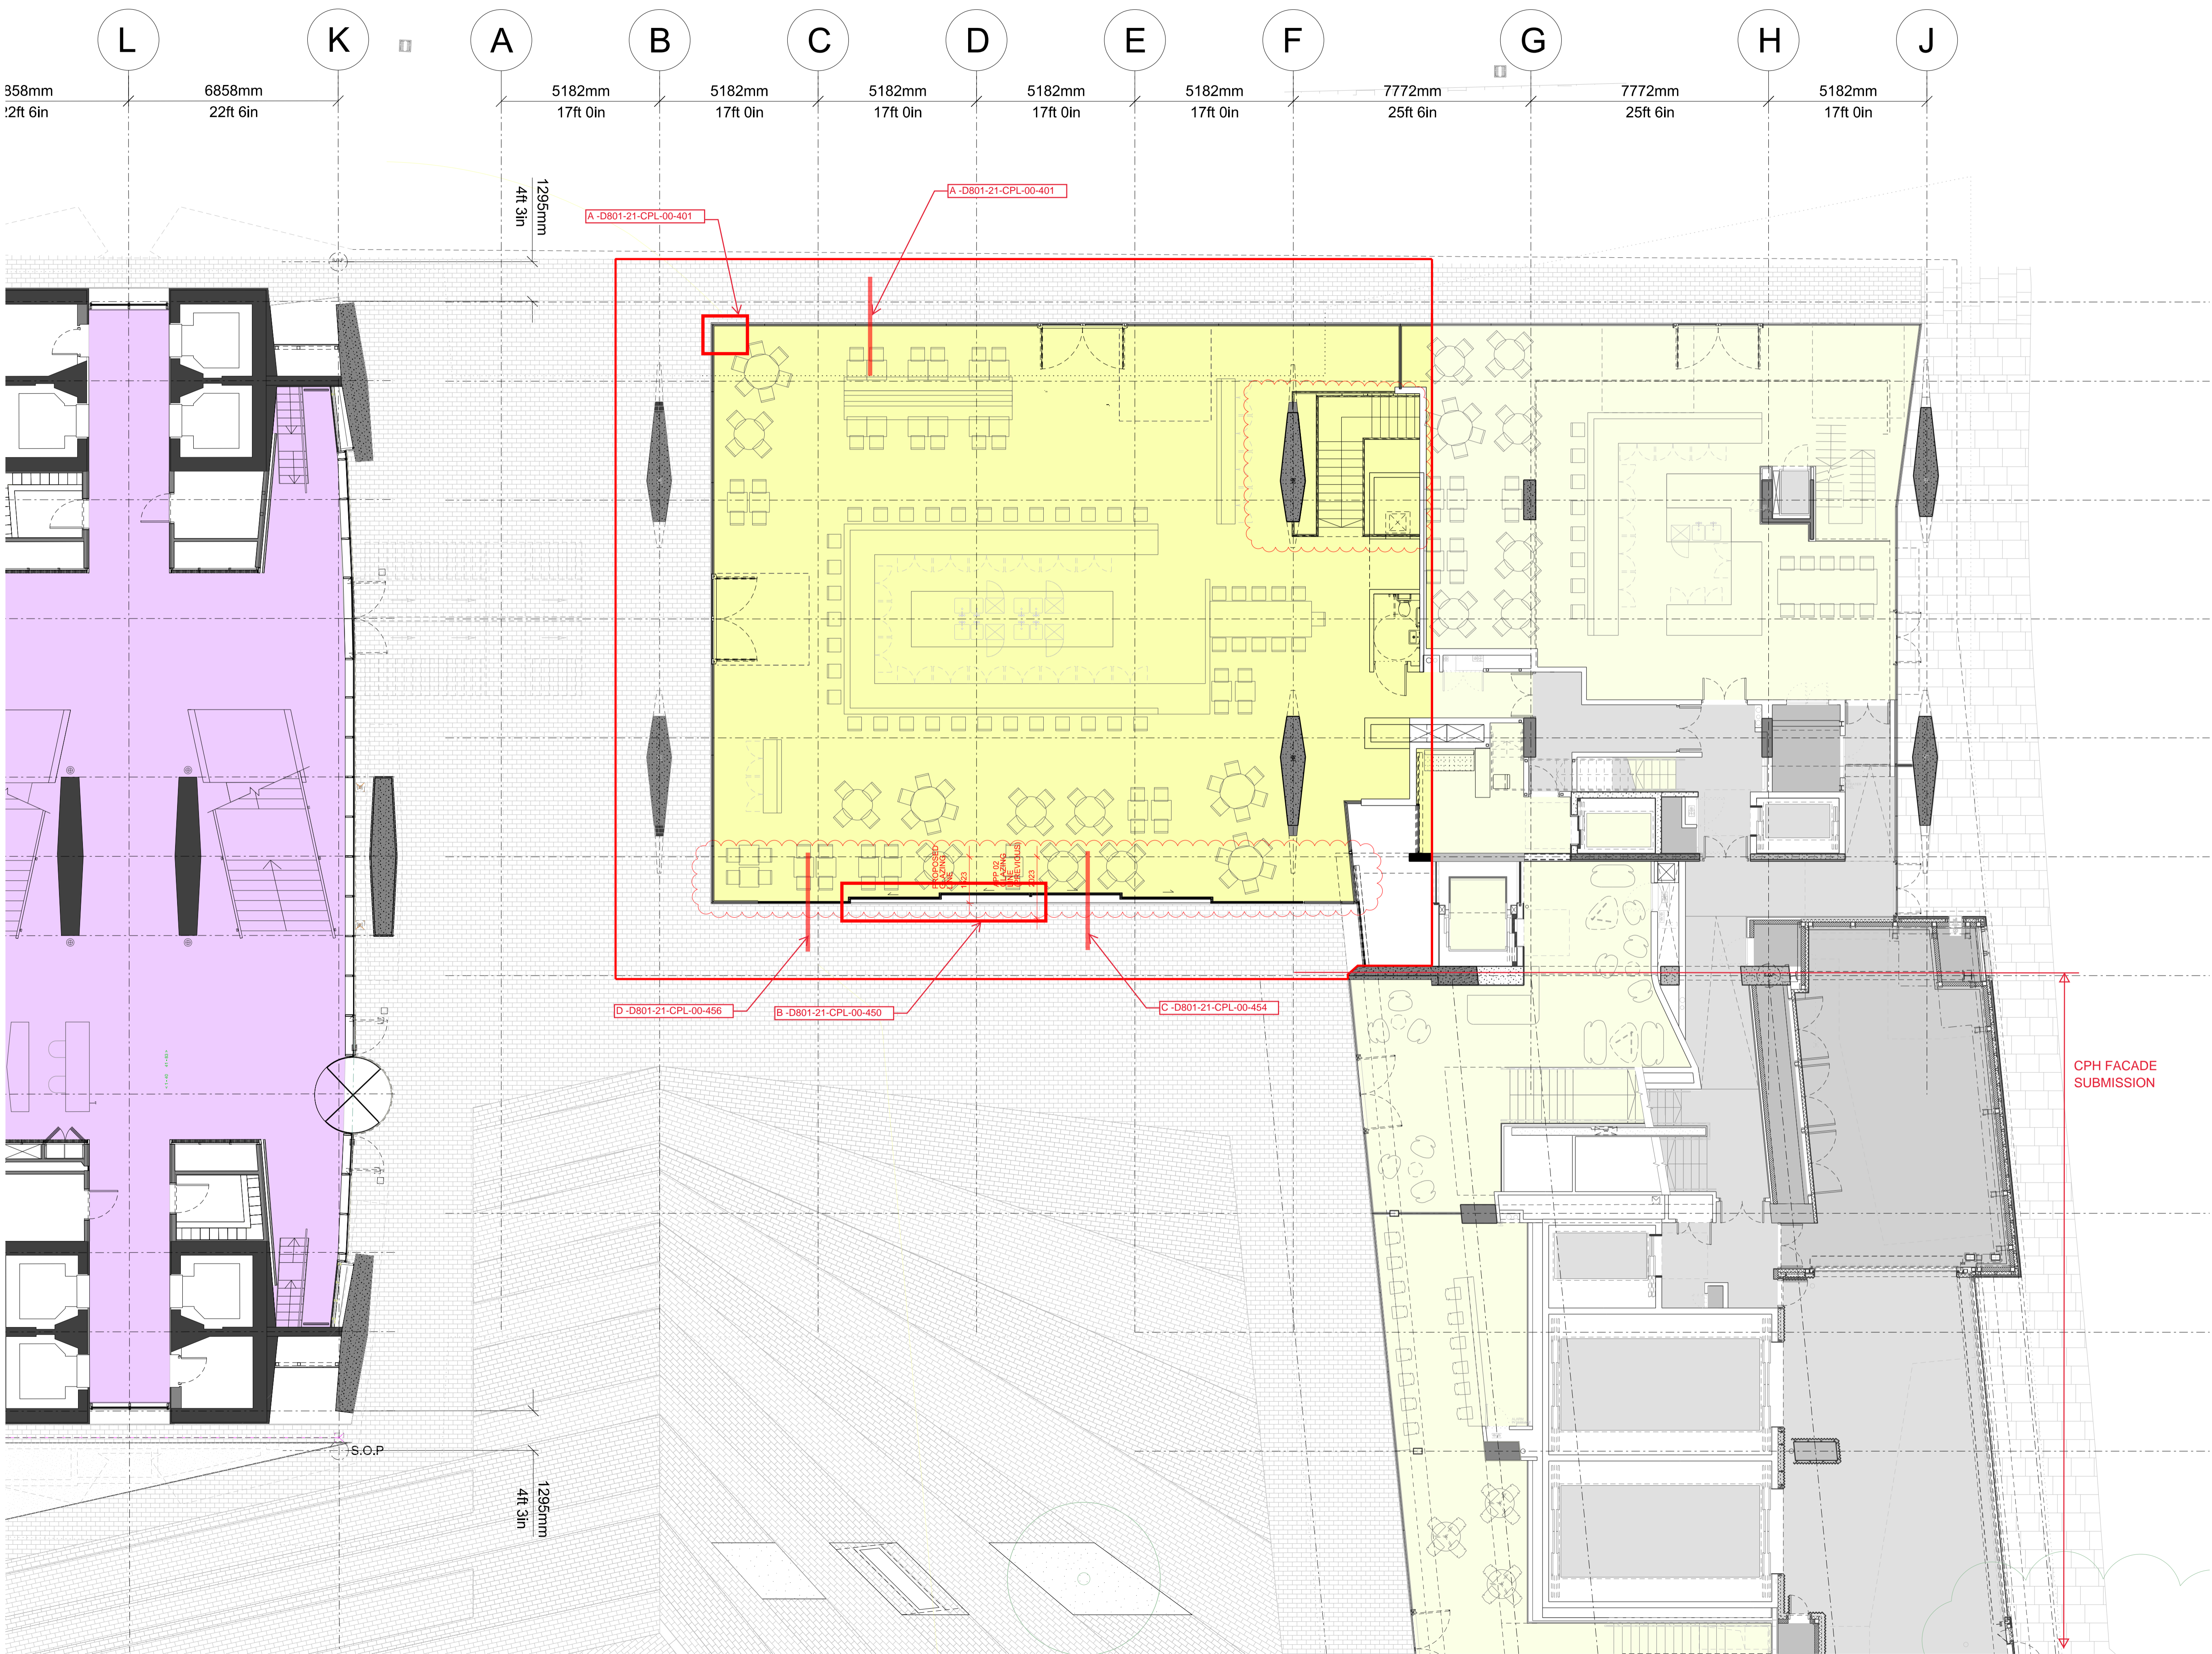

KEY
 Location Ground Floor
 Glazing Details [02/09/16]

REVISIONS

PL2	15.07.15	R01 500MM FACADE SETBACK, R01 STAIR
PL1	20.03.15	PLANNING
REV	DATE	DESCRIPTION

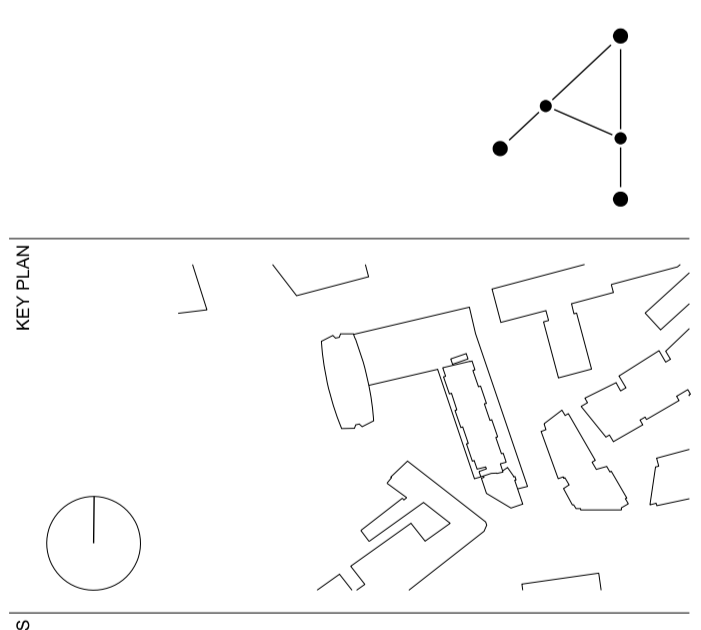

STATUS **PLANNING**

RICK MATHER ARCHITECTS ©
 123 Camden High Street London NW1 7JR
 T: 020 7284 1721 F: 020 7261 7626
 info@rickmather.com www.rickmather.com

JOB **Centre Point**
 101-103 New Oxford Street
 London, WC1A 1DD

TITLE **PROPOSED R01 FLOOR PLAN**
 GROUND FLOOR WITH APPROVED LAYOUT
 CENTRE POINT AMALGAMATED

DRAWN	LR	JOB #	552	DRG #	19862-CPA	REV	PL2
CHECKED	TH	SCALE@A1	1:100	SIZE	A1	DATE	MAR 15 15.07.15