



Existing Plan
Scale 1:50

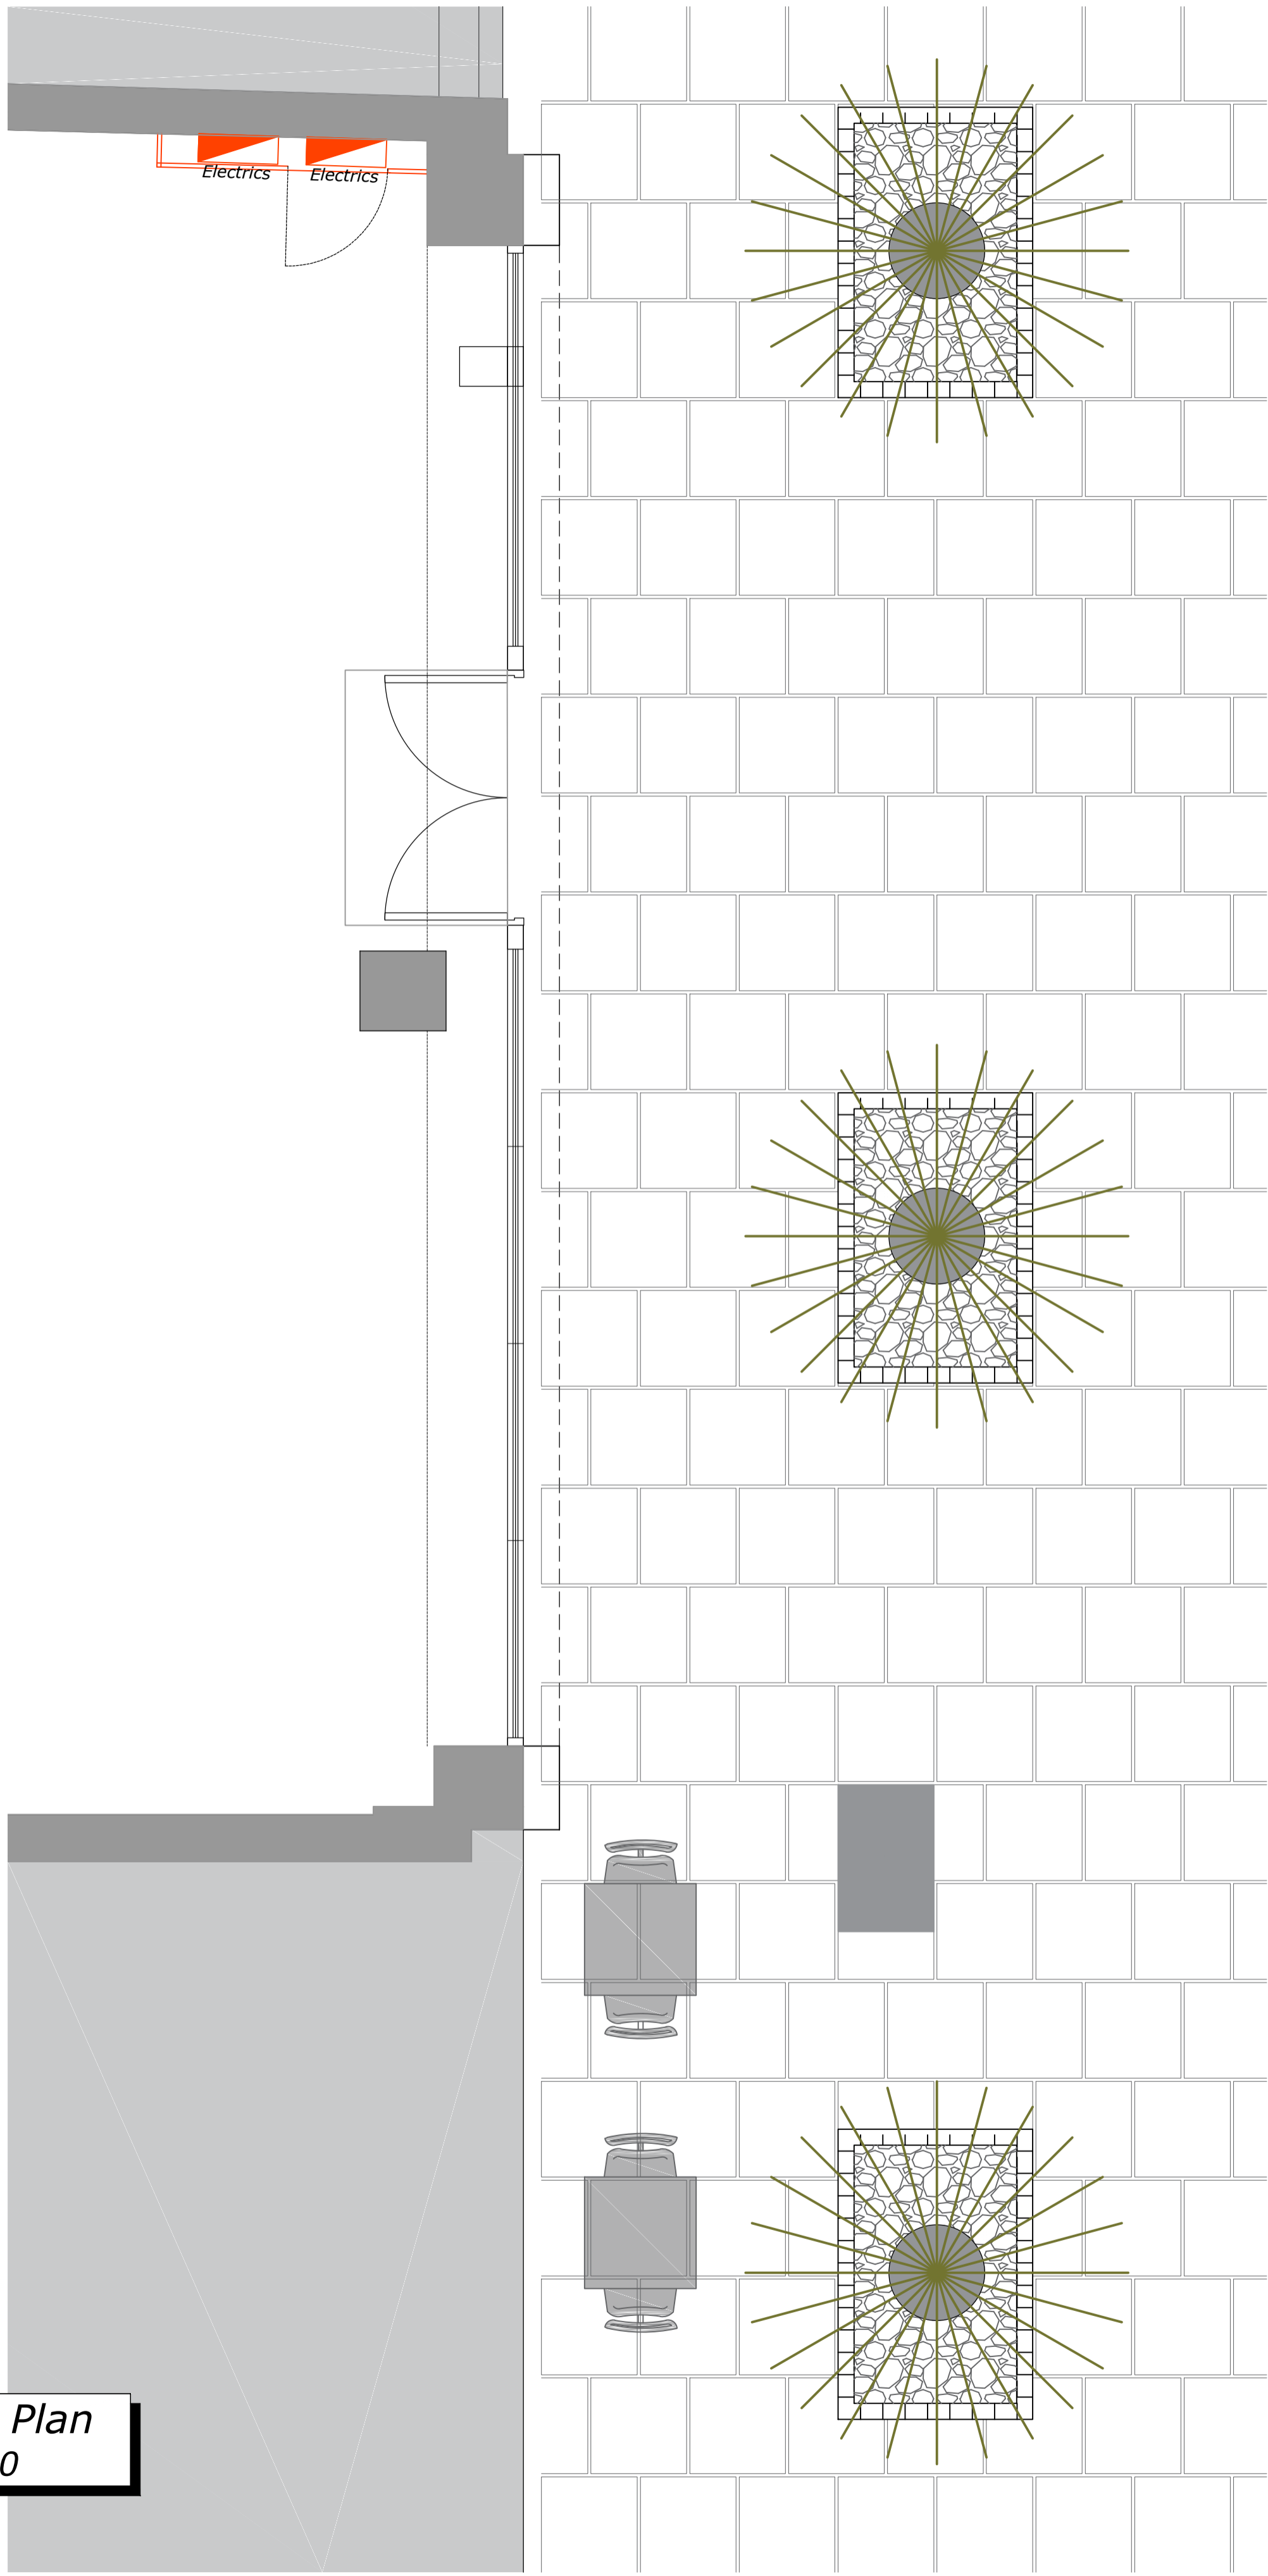

Proposed Plan
Scale 1:50

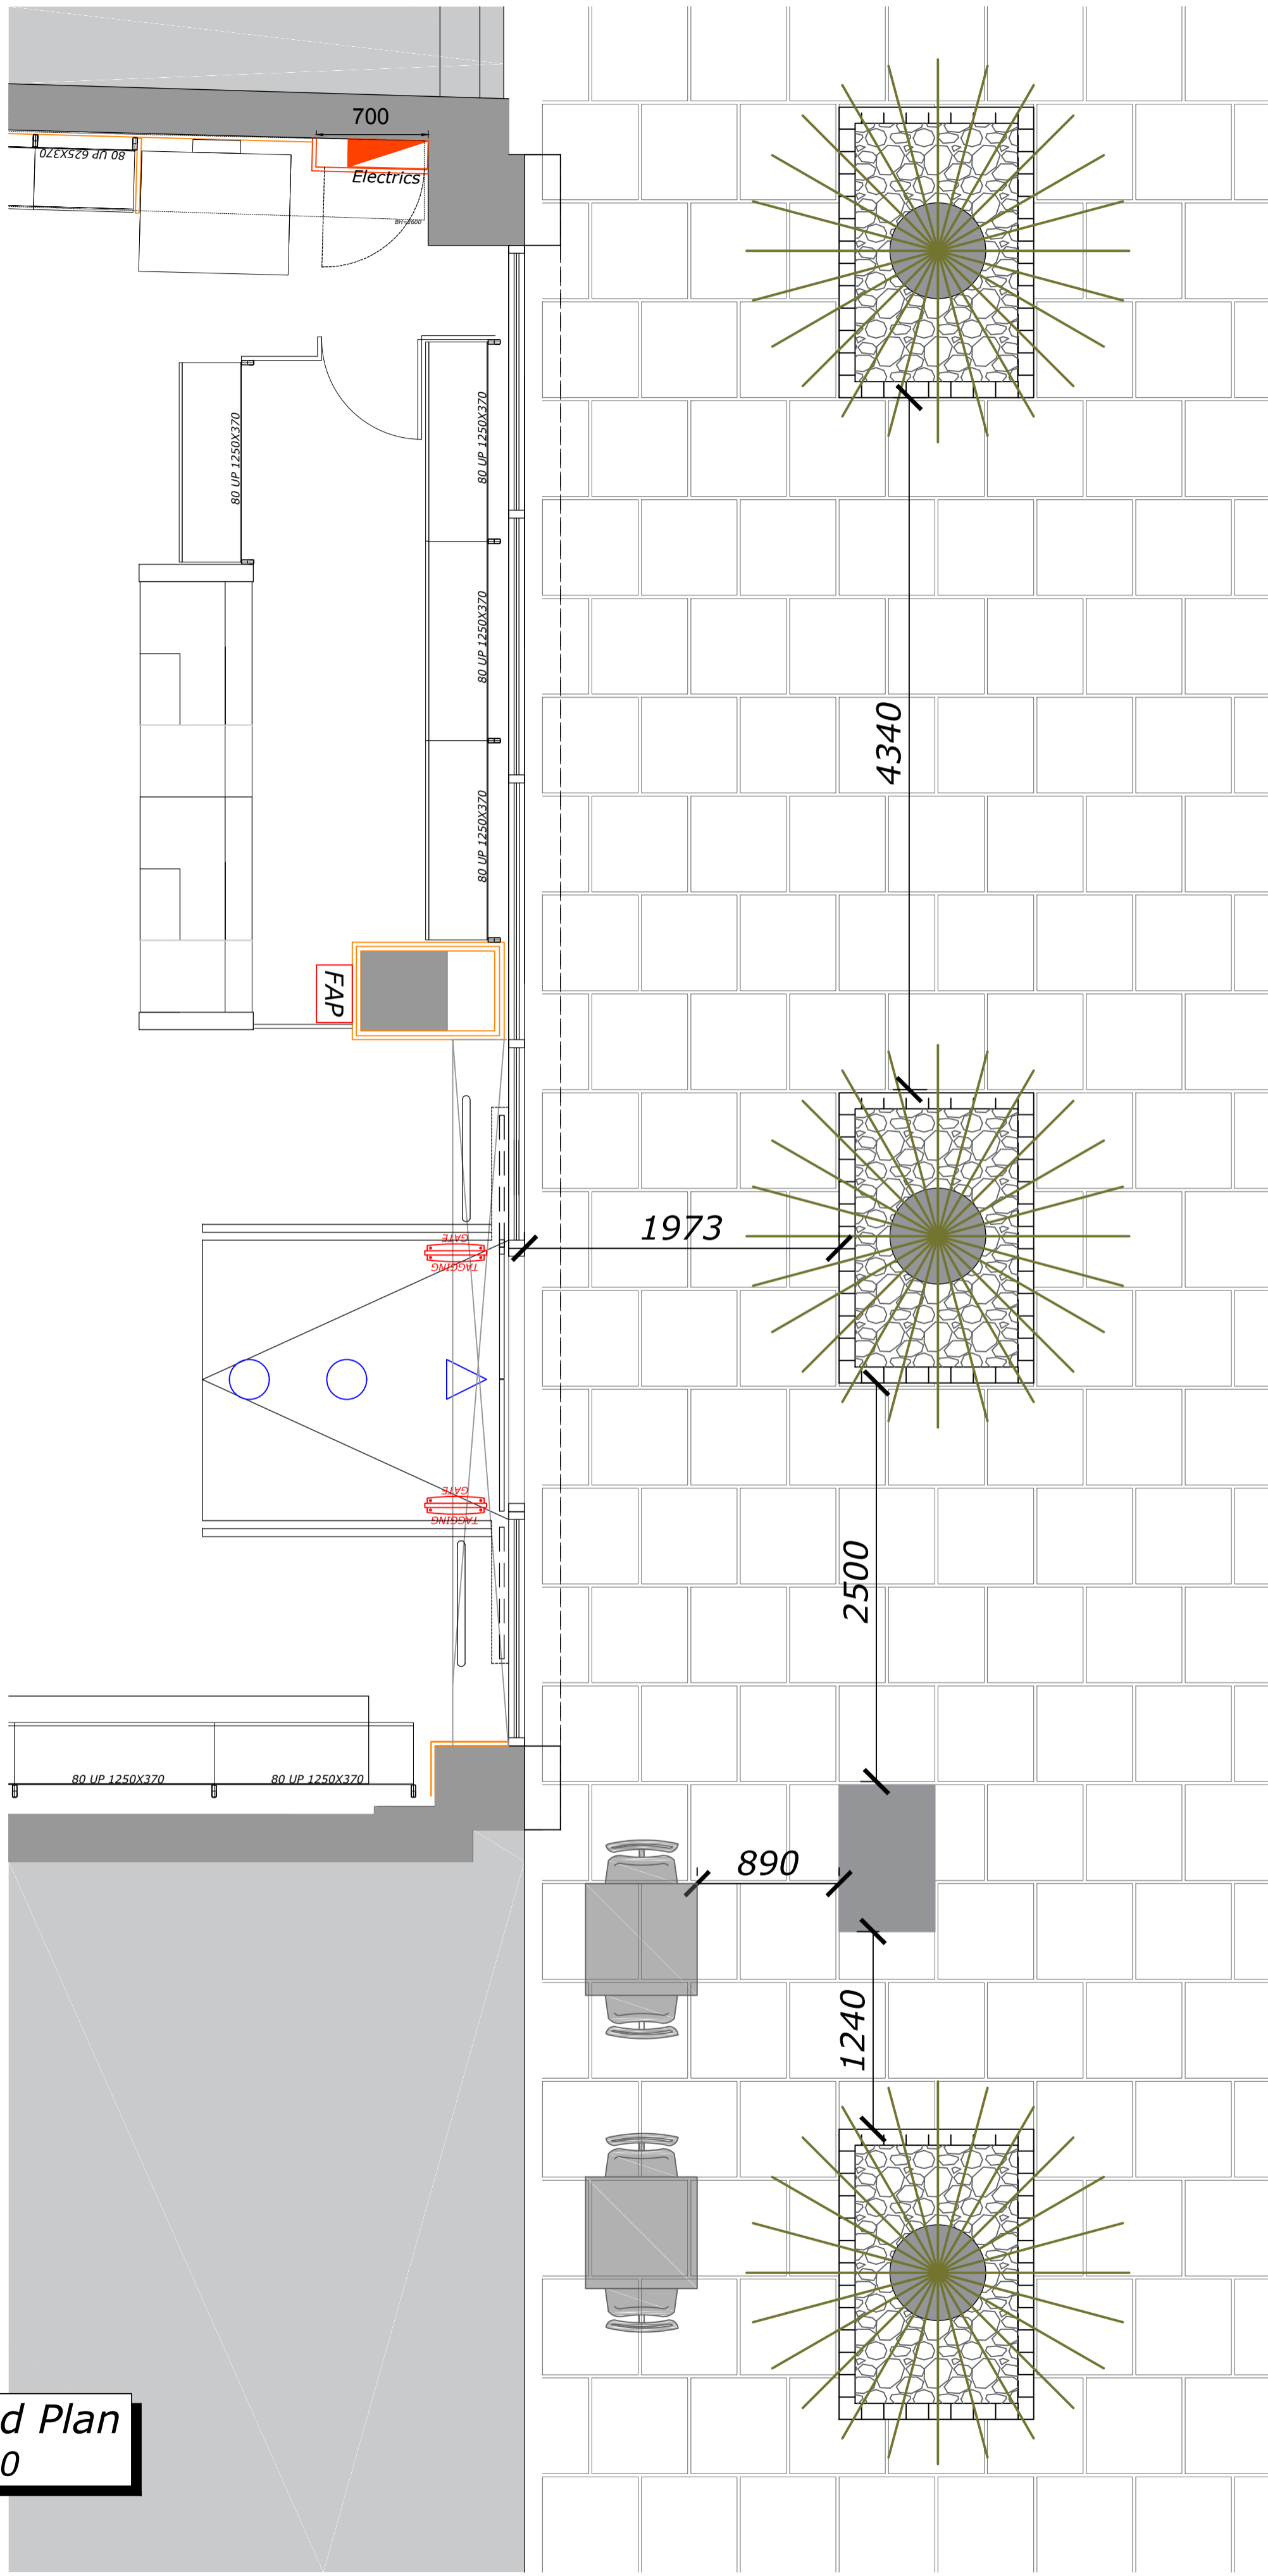

- The contractor must verify all dimensions on site before any works are undertaken, discrepancies are to be reported to the project architect/designer for clarification.
- All works will be carried out in accordance with the SUPERDRUG NFOS document & are to comply with the tenants fit out guidelines following landlords approval.
- HVAC, M&E layouts are indicative & must be verified with the relevant contractor before commencement of work.
- All works to be carried out in accordance with the fire strategy and fire cert application schedule produced by the landlord team issued at tender.
- The existing/proposed sprinkler system is to be assessed by contractor to ensure the system is in compliance with building regs part B.
- This drawing remains the property of ASHWATSON/SUPERDRUG & may not be reproduced in any way without prior consent.

DRAWING TITLE SHOP FRONT PLAN			
DRAWING NUMBER CPS 16 078 007			
SCALE 1:50 @ A1	DATE 01.09.16	DRAWN LK	CHECKED DL
PROJECT 133 CLERKENWELL ROAD LONDON			
STATUS L2			
133 Clerkenwell Lane Croydon Surrey CR9 4TB			
100 BIRCHWOOD ONE BUSINESS PARK BIRCHWOOD ROAD, BIRCHWOOD, WARRINGTON, CH53 7JF Tel: 01524 631710 Email: admin@superdrug.co.uk Web: www.superdrug.co.uk			
Superdrug [☆] cube.			