

KEY	Legend
01	PFC coated aluminium coping as F307790A
02	Feature brick saddle course and return brick soft as F10111
03	Facing brickwork as F10111
04	Window system as L101032
05	Glass balustrade as L30553
06	Hidden fixed external render soft board as H20150A with ventilation barrier: to prevent ventilation supply + extract short circulating
07	Timber decking to balconies as Q50411
08	Hidden fixed PFC aluminium extruded window pressing as H30112 with pressure ventilation
09	Lapped single frame aluminium rainscreen system as H90211
10	Precast concrete beam as F30113
11	Intercom to M+E and specialist contractors requirements
12	External lighting: recessed into soffit - to M+E requirements
13	External balcony lighting: wall mounted - to M+E requirements
14	Secret fixed GRC soffit board on hanging system as H40132
15	External sliding folding window system as L10211 - with trickle vent, M+E sub-contractor to confirm air make-up requirements


CONSULTANTS	
CLIENT:	Stanley Springs
CONTRACTOR:	-
STRUCTURAL ENGINEER:	Walsh Group
MECHANICAL ENGINEER:	Howe Ltd
COST CONSULTANT:	Gardiner & Theobald
PROJECT MANAGER:	Gardiner & Theobald
ACOUSTIC CONSULTANT:	Anip
TRANSPORT CONSULTANT:	Anip
PLANNING CONSULTANT:	Gerrald Ewe
LANDSCAPE ARCHITECT:	Fairlie
CDM CO-ORDINATOR:	MSA Safety

NOTE

1. Do not scale from this drawing.
2. All dimensions to be checked on site by the contractor and such dimensions to be reported to the architect.
3. Report all drawing errors, omissions and discrepancies to the architect.

This document may be issued in an uncontrolled CAD format to enable others to use it as background information to make alterations or other additions. In that instance the file will be accompanied by a PDF-version. It is for those making such alterations and additions to ensure that they make use of current background information and additions to provide the most up-to-date information.


AAMM Ltd accepts no liability for any such alterations or additions to the background information or arising out of changes to background information which occur prior to alterations being made.

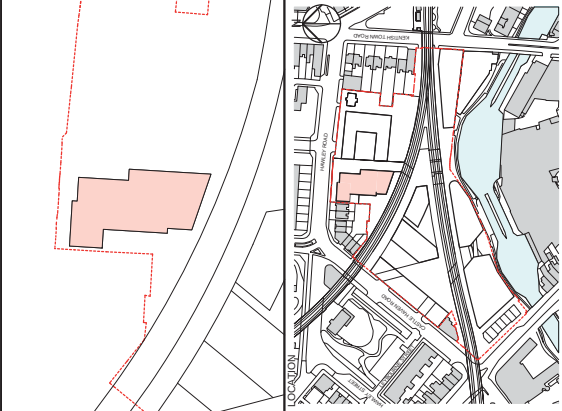


ALLFORD HALL MONAGHAN MORRIS
ARCHITECTS Ltd
5-23 OLD STREET, LONDON, EC1V 9HL
TEL 020 7251 5261 FAX 020 7251 5123 WEB WWW.AHMM.CO.UK

job title
CAMDEN LOCK VILLAGE


drawing title / location BLOCK X - SOCIAL APARTMENT ENTRANCE	down by	checked	scale	status
	project	KH	1 : 25 @ A1	TENDER
drawing no.			revision	
14045	WX_(21)_ 4001			T01

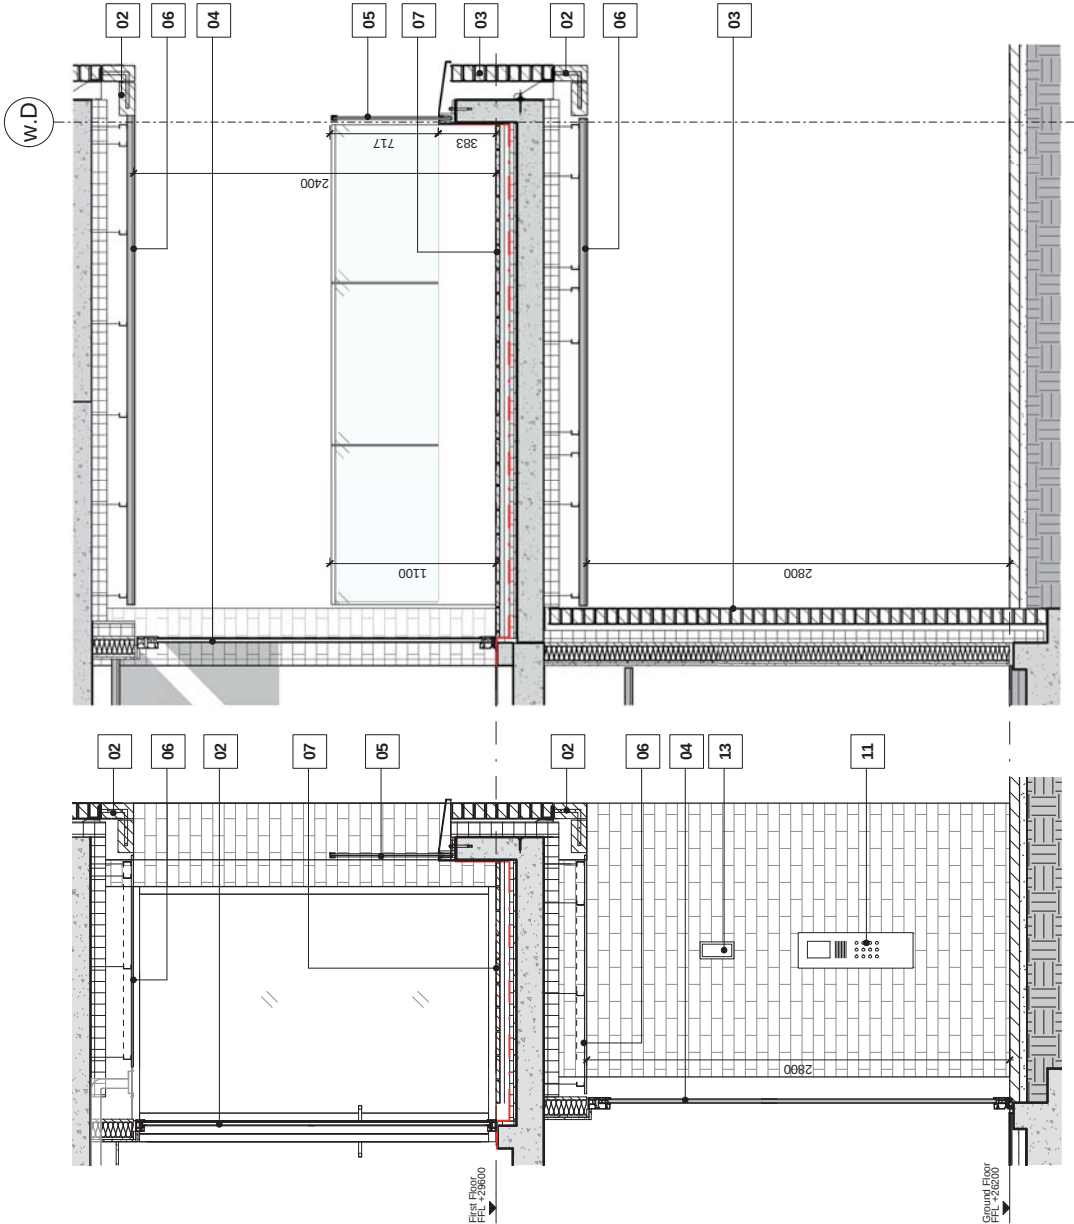


03 SECTION - entrance window in brickwork and balcony

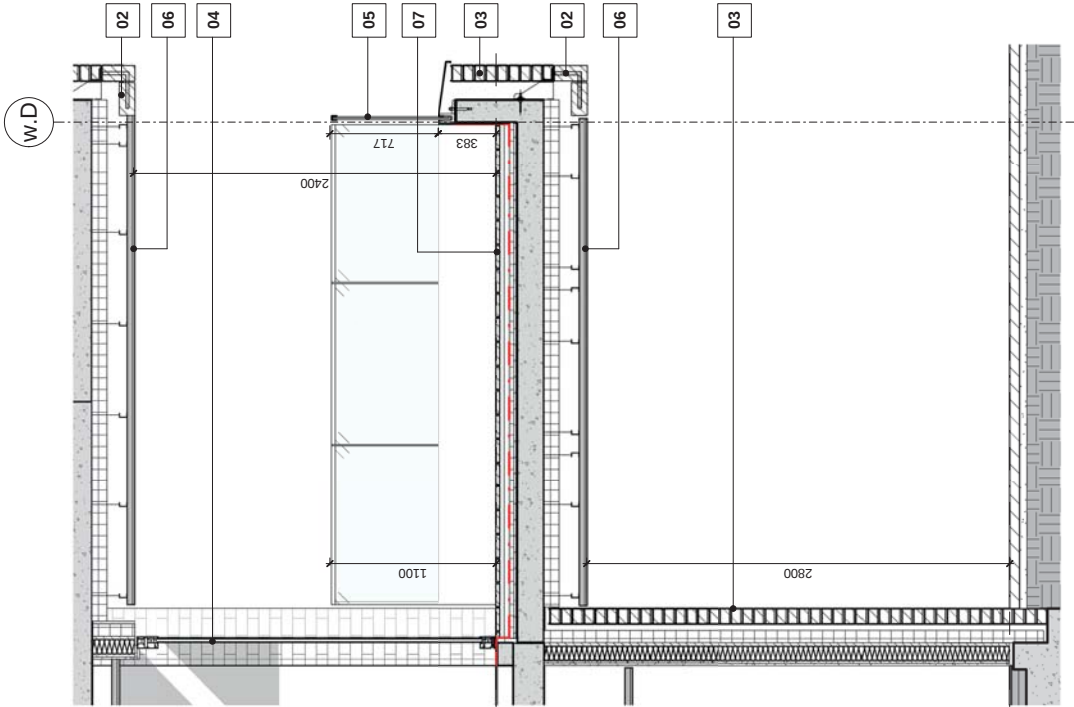


04 Elevation - entrance soffit and brick balcony

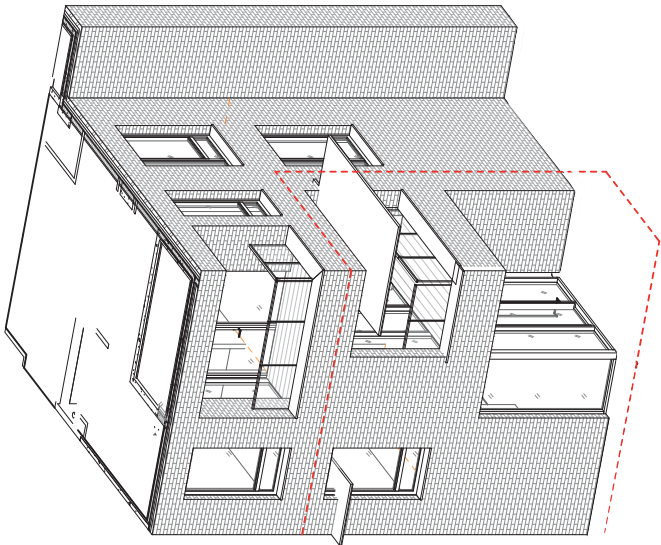


07 3D - block x social apartment entrance

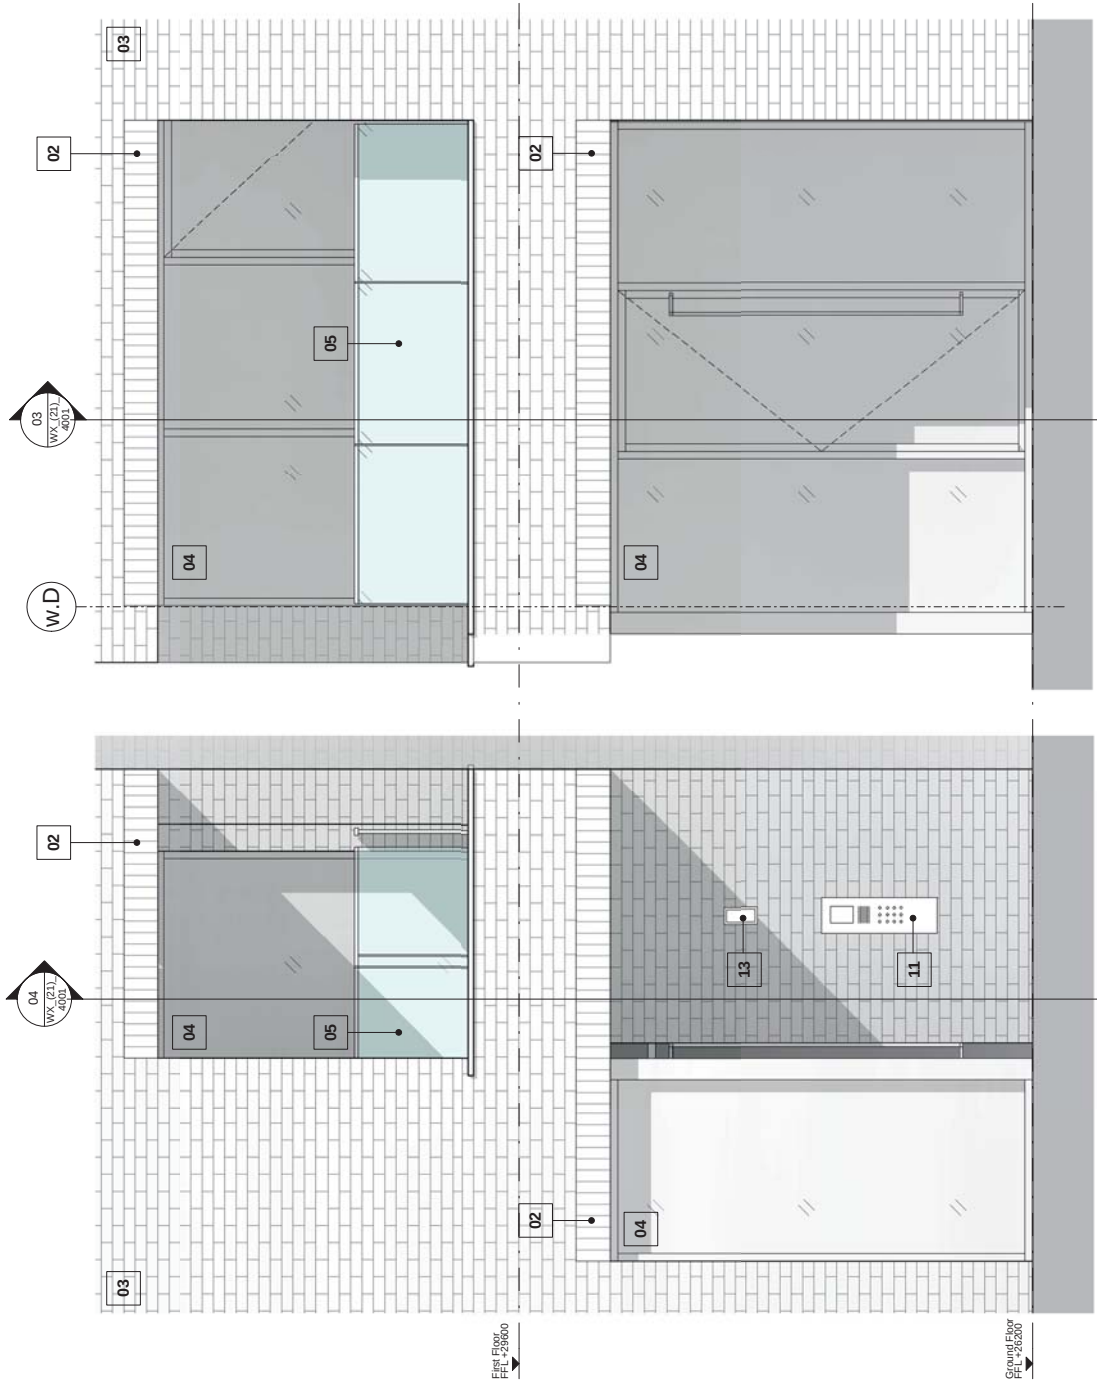


01 Elevation - brick entrance and balcony

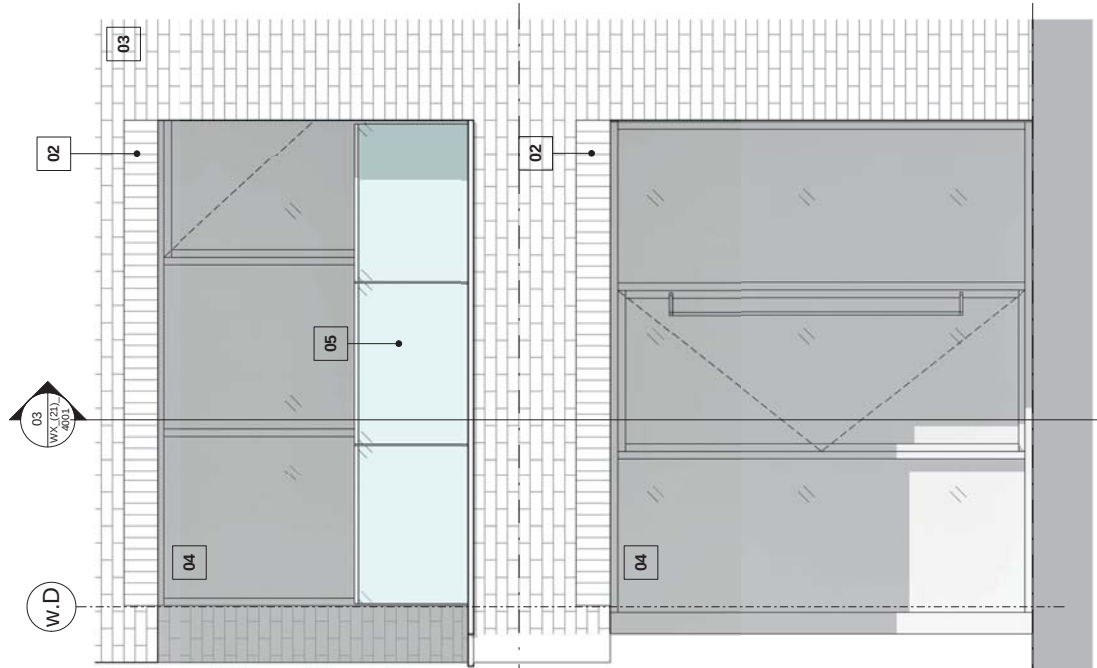

02 Elevation 2 - brick entrance and balcony

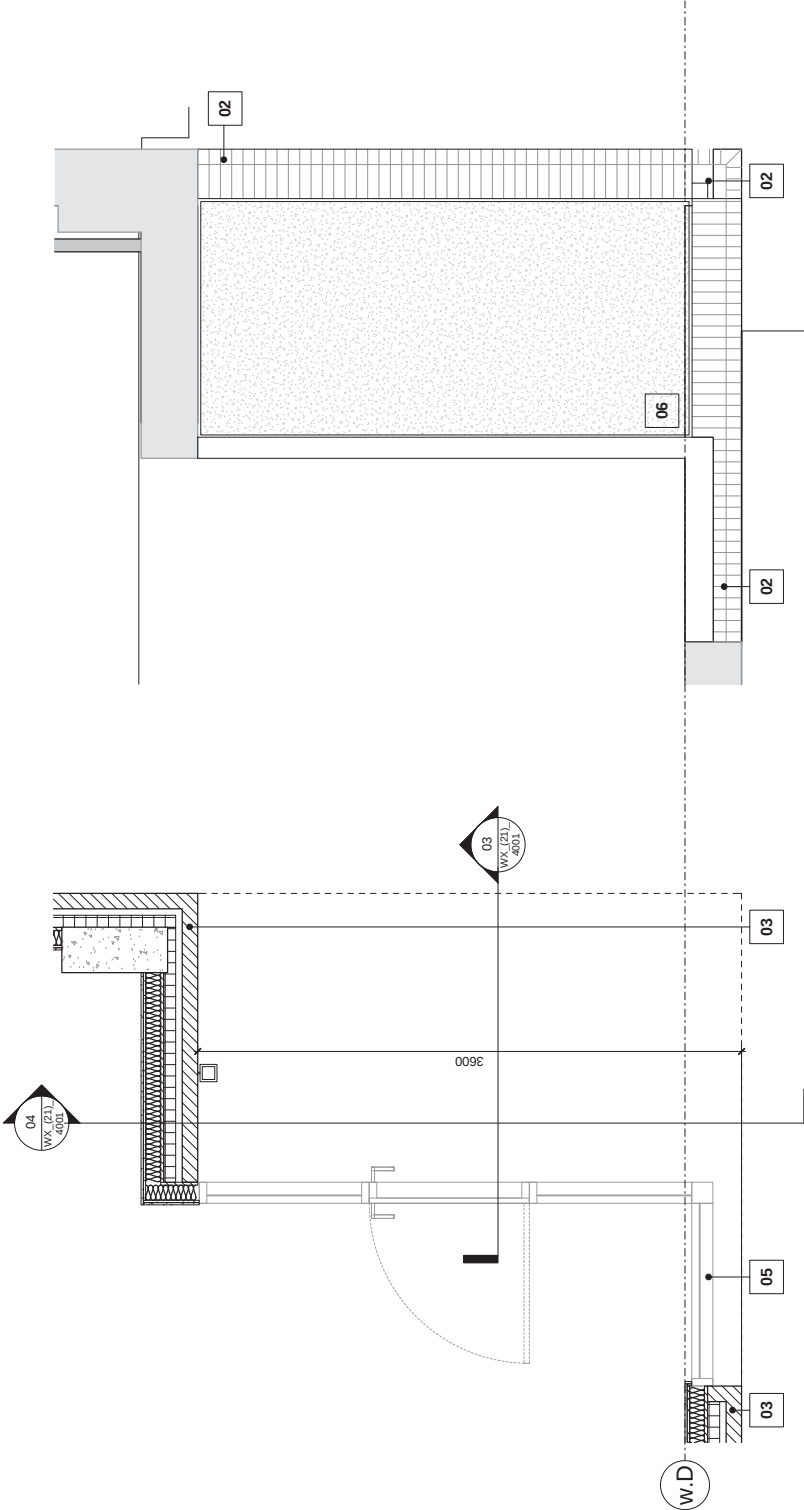

05 block X entrance plan detail

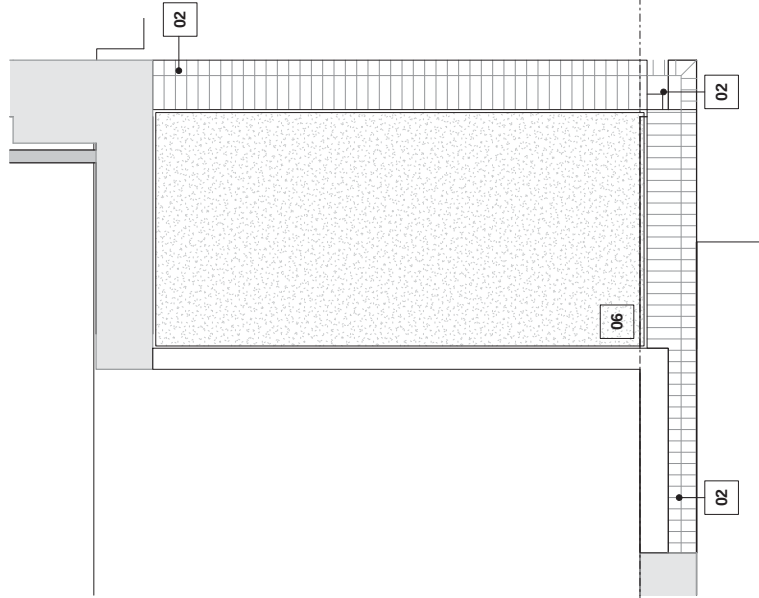

06 block X entrance RCP plan detail