




ELEVATION A
SCALE 1:20

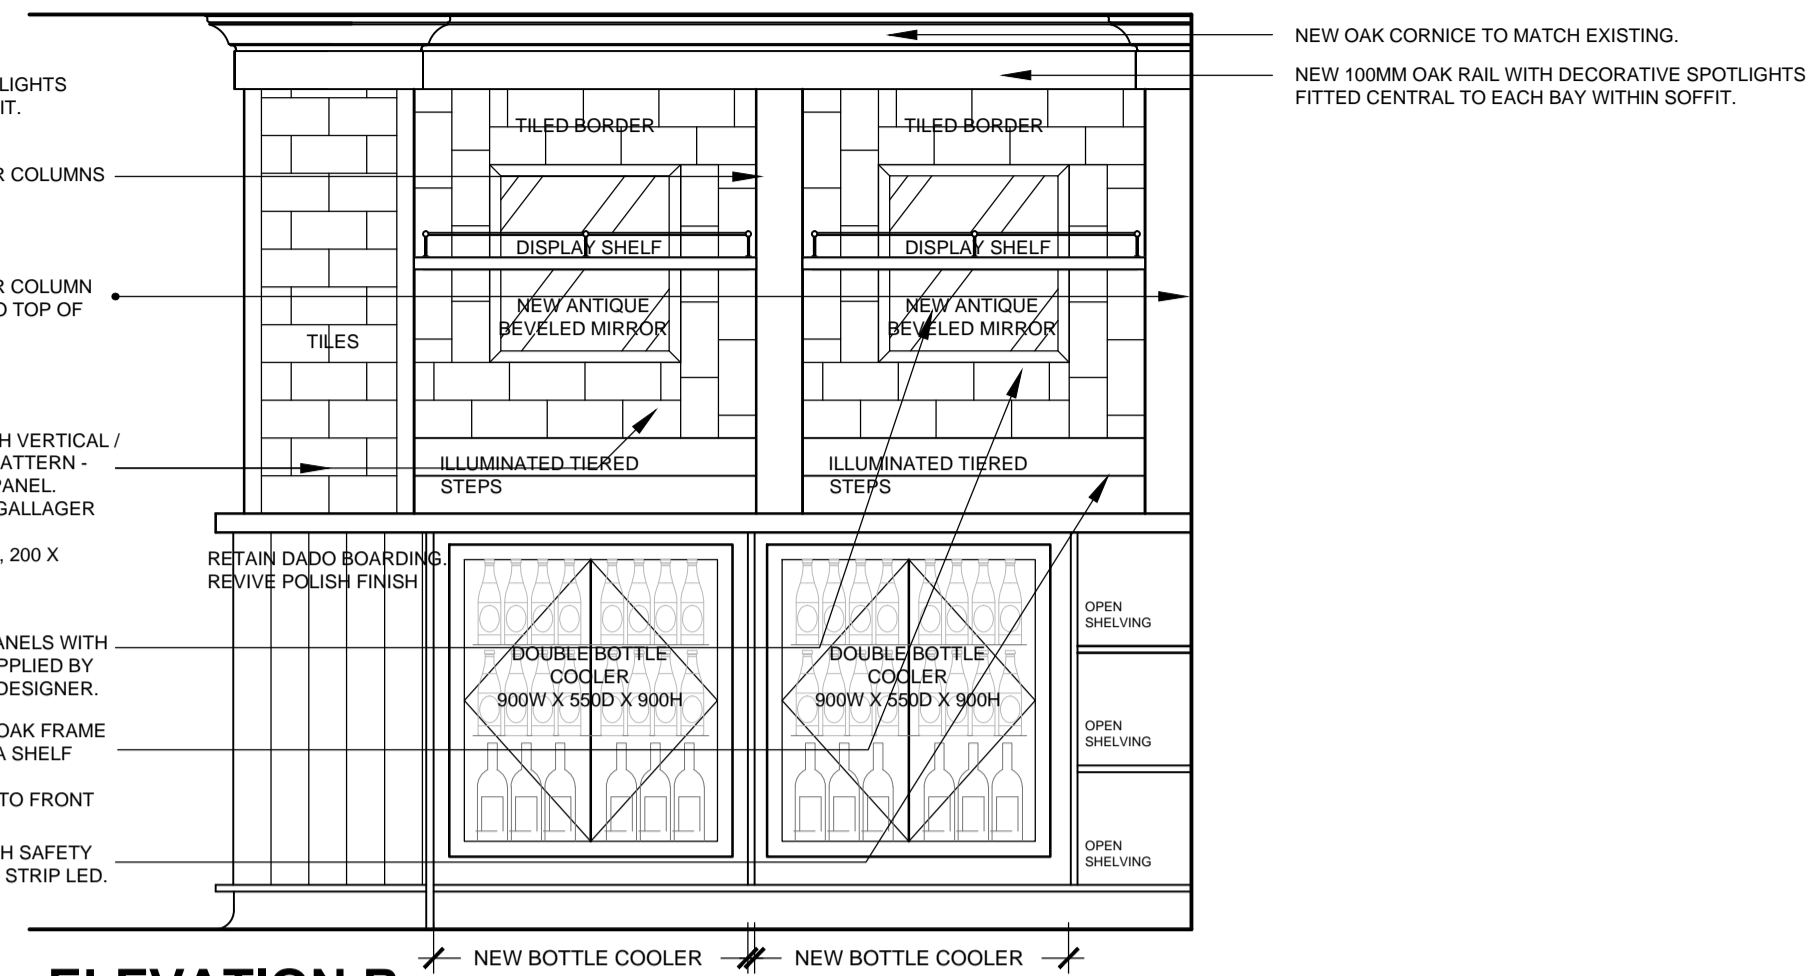


ELEVATION B
SCALE 1:20

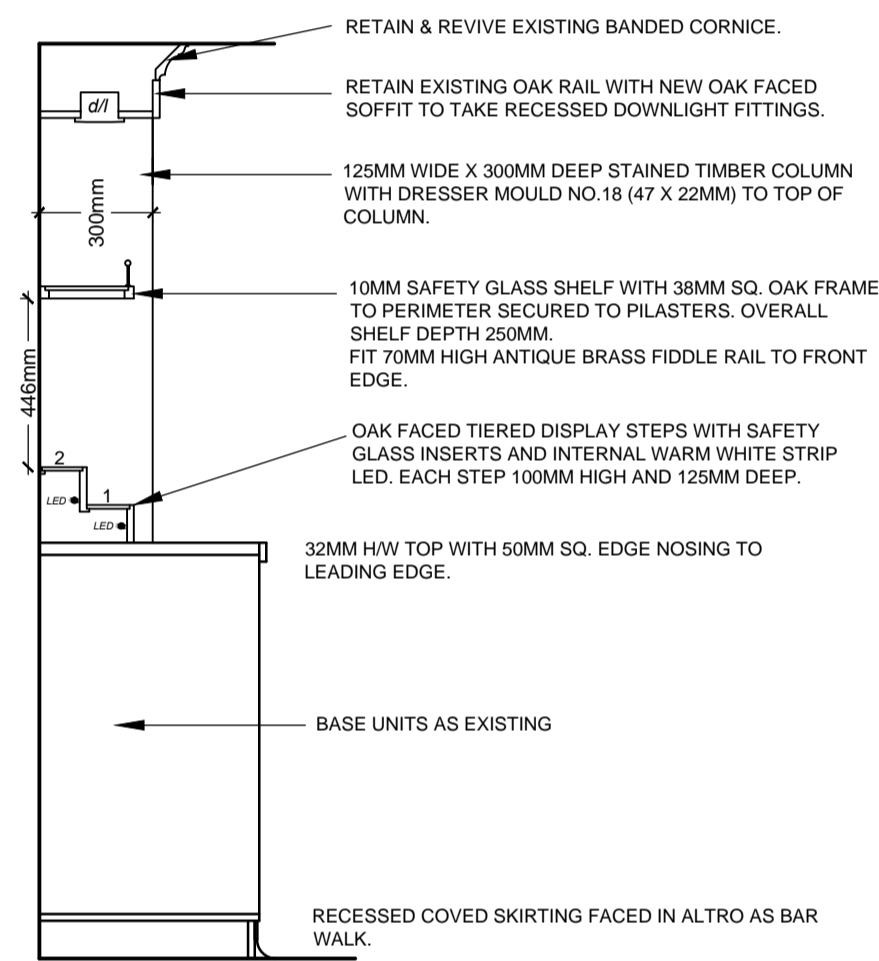

SECTION CC
SCALE 1:20

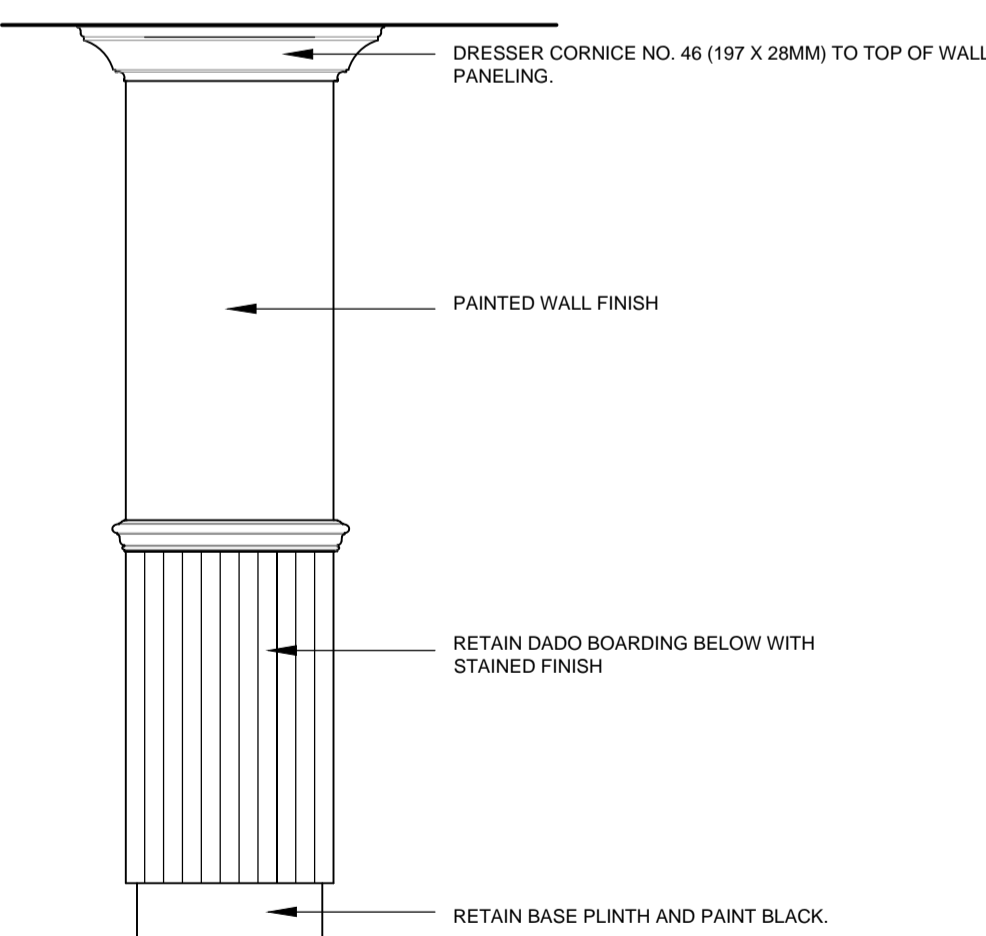

WALL DETAIL A
SCALE 1:20

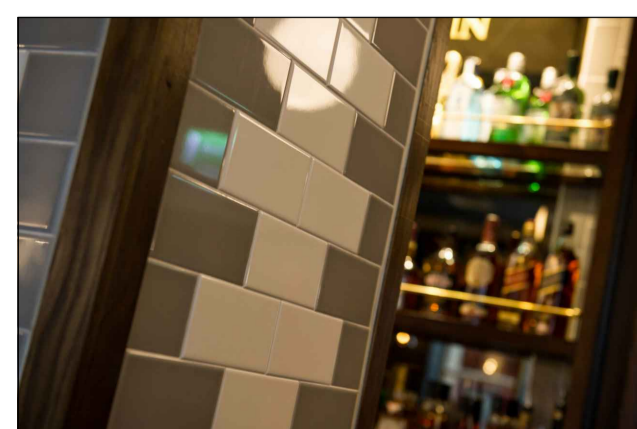


BACKFITTING TILING PHOTOGRAPH

EXISTING CORNICE.
EXISTING OAK RAIL WITH DECORATIVE SPOTLIGHTS FITTED CENTRAL TO EACH BAY WITHIN SOFFIT.
125MM WIDE X 300MM DEEP STAINED TIMBER COLUMNS
125MM WIDE X 400MM DEEP STAINED TIMBER COLUMN WITH DRESSER MOULD NO.18 (47 X 22MM) TO TOP OF COLUMN
TILE PERIMETER OF PANELS AS SHOWN WITH VERTICAL / HORIZONTAL TILING LAID IN A BRICK BOND PATTERN - 2NO TILE DEEP WITH CENTRAL MIRRORRED PANEL. SUPPLIER: FIRED EARTH, CONTACT CLAIRE GALLAGER 07921 218909. REF: FIRED EARTH, GIRALDA, NIEBLA (GREY), 200 X 100MM GROUT USING MAPEI, 130 JASMINE.
BEVEL EDGED ANTIQUE MIRROR TO BACK PANELS WITH ANTIQUE GOLD SIGN WRITING. MIRRORS SUPPLIED BY ANDY THORNTON AS AGREED WITH CLIENT/DESIGNER.
10MM SAFETY GLASS SHELF WITH 38MM SQ. OAK FRAME TO PERIMETER SECURED TO PILASTERS - O/A SHELF DEPTH 250MM. FIT 70MM HIGH ANTIQUE BRASS FIDDLE RAIL TO FRONT EDGE.
2NO. OAK FACED TIERED DISPLAY STEPS WITH SAFETY GLASS INSERTS AND INTERNAL WARM WHITE STRIP LED. EACH STEP 100MM HIGH AND 125MM DEEP.

NEW OAK CORNICE TO MATCH EXISTING.
NEW 100MM OAK RAIL WITH DECORATIVE SPOTLIGHTS FITTED CENTRAL TO EACH BAY WITHIN SOFFIT.

NOTE
FINISHES: NEW TIMBER WORK TO UPPER BACK BAR, MID TO DARK OAK POLISHED FINISH TO MATCH EXISTING FINISH

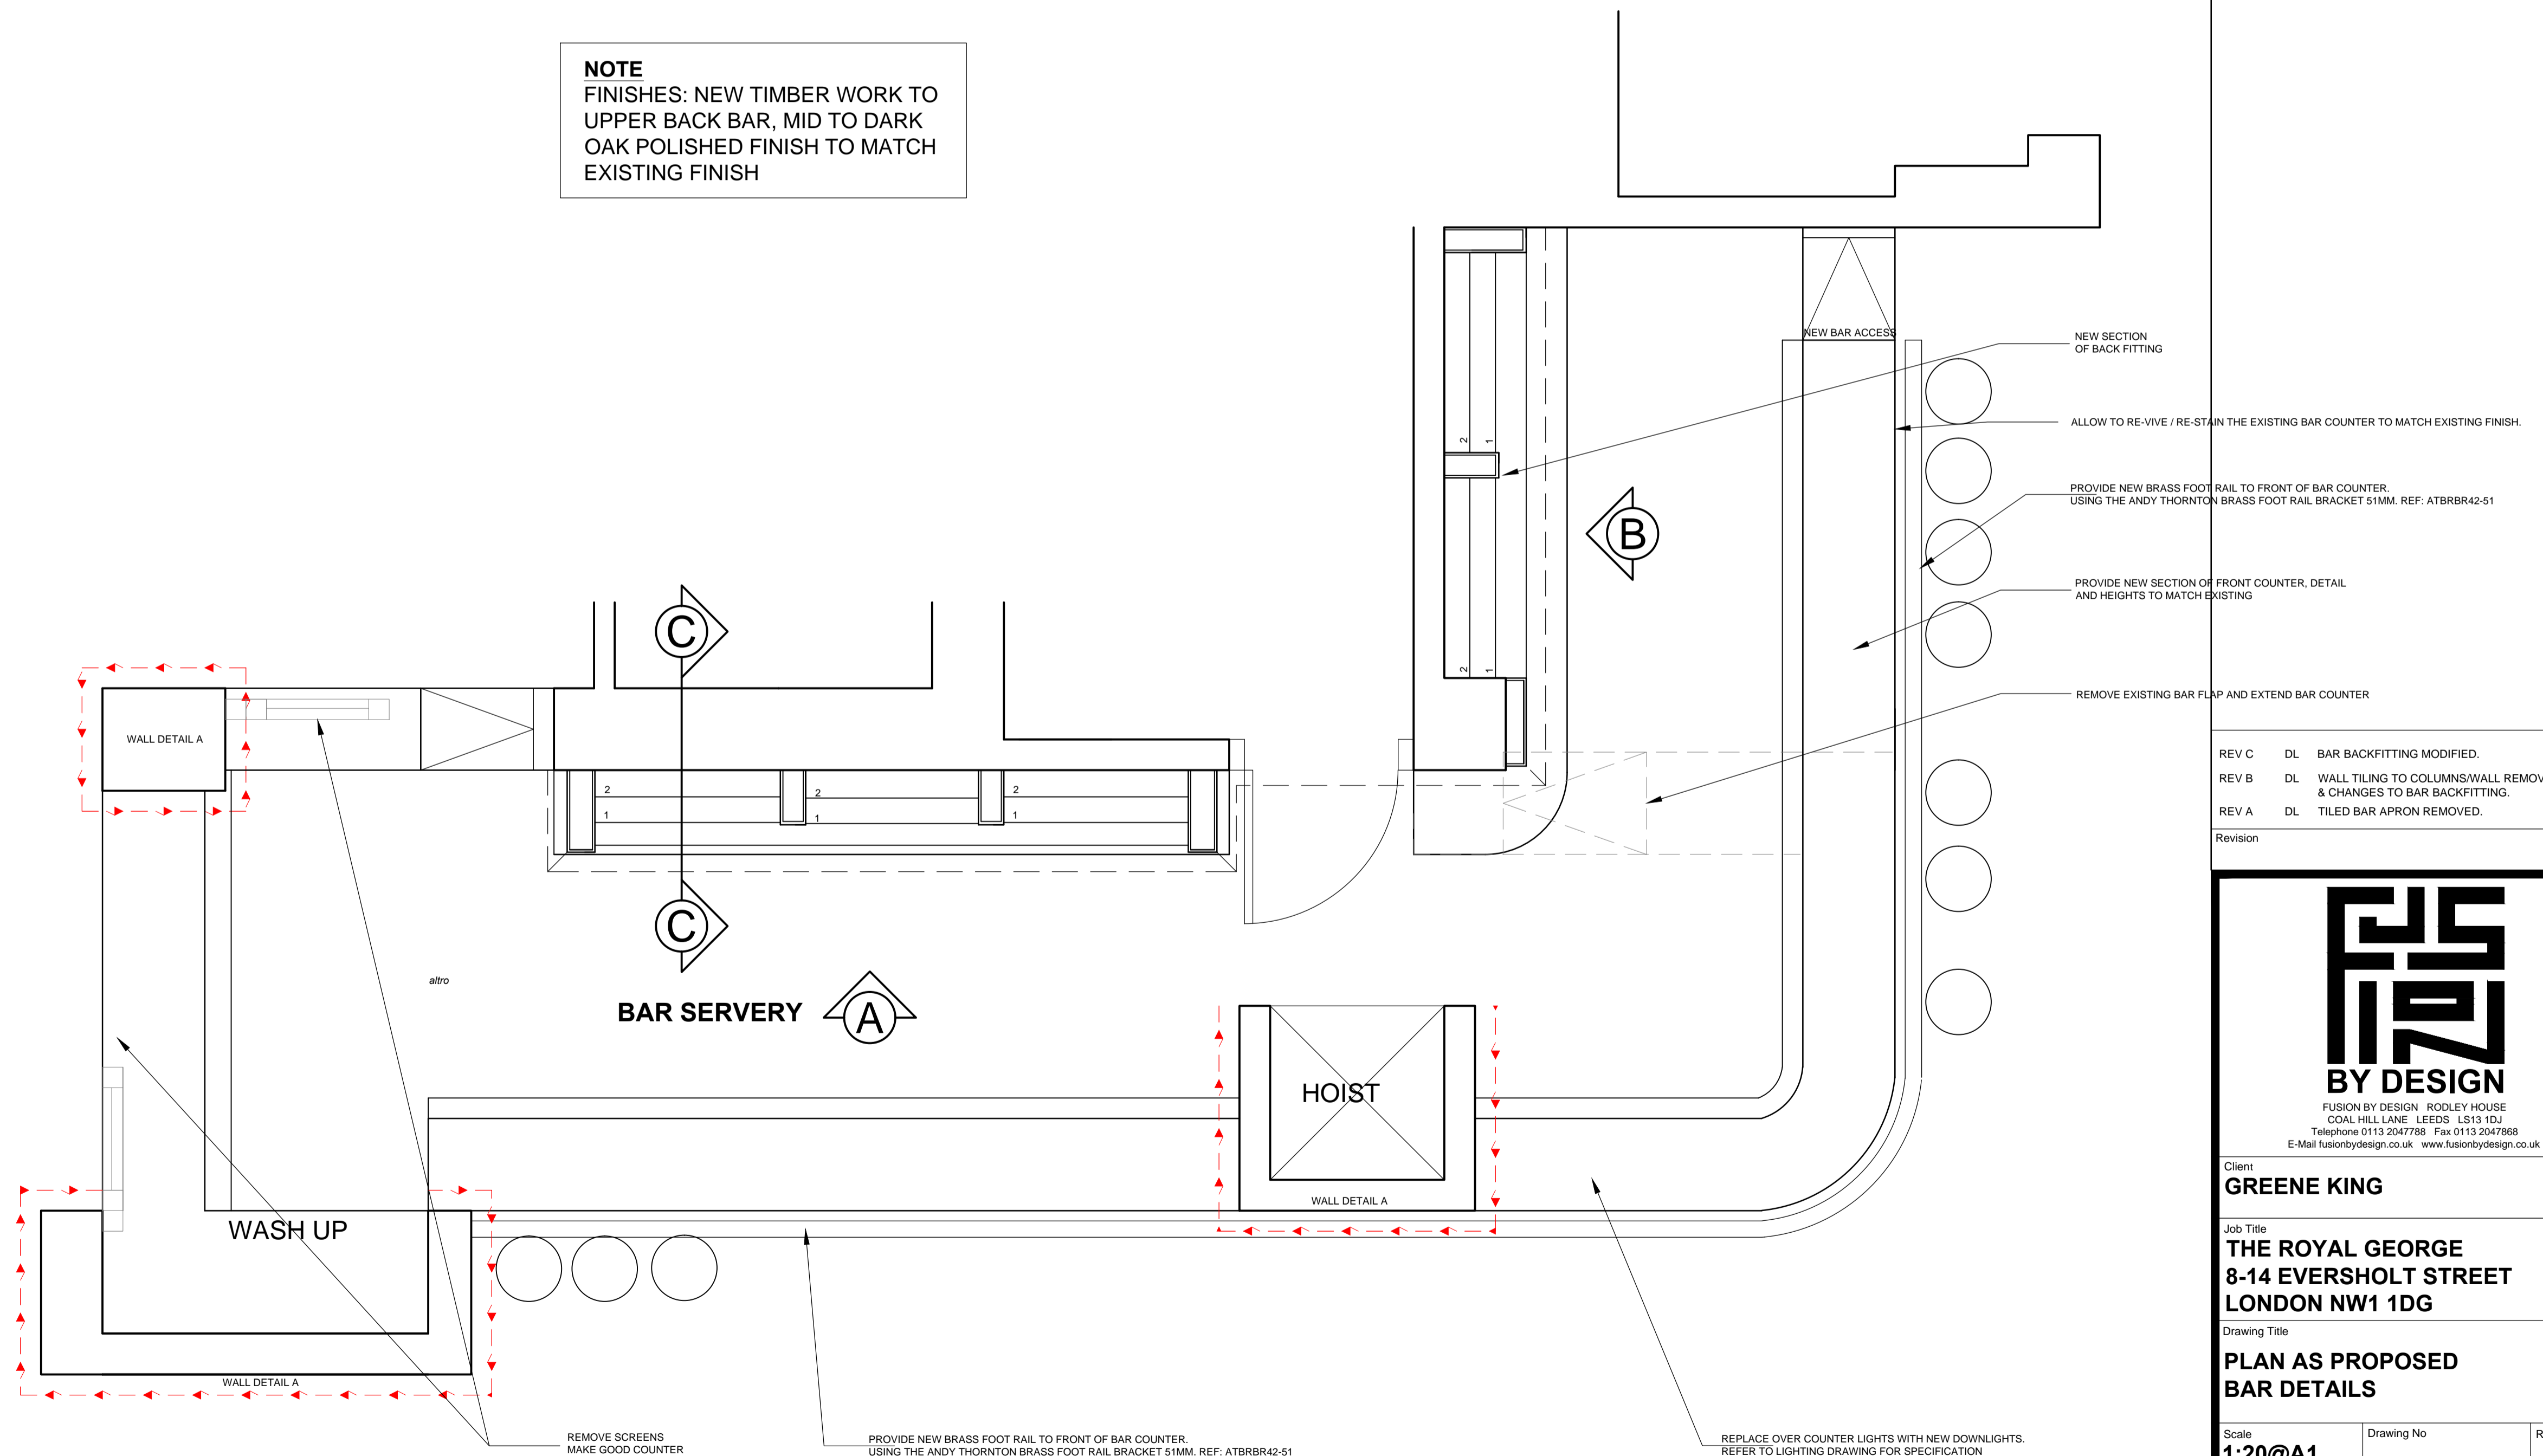

BAR COUNTER PLAN
SCALE 1:20

FUSION BY DESIGN
All design work and information provided on this drawing must under NO circumstances be reproduced in any form without the prior written approval by Fusion by design.
NOTE TO ALL CONTRACTORS:-
Under NO circumstances must dimensions be scaled from this drawing. All contractors must be responsible for taking and checking all dimensions upon visiting site. All contractors must advise the DESIGNER immediately, in writing, of any discrepancies.
This drawing is to be read in conjunction with the bill of quantities / specification and any related drawing. The contractor must ensure that all items detailed on this drawing are included when tendering even if not covered by the specification. The Designer must be advised in writing of all such items. Any discrepancies between drawings and specification must be resolved with the Designer prior to commencing works.
All structural work must be carried out in strict accordance with the drawing and calculations provided by the appointed Structural Engineer. All structural work must be inspected at all relevant stages by both the Structural Engineer and Building Inspector, any changes or alterations must have their express written approval. Any costs incurred due to either claims for damages, loss of trade, etc by failing to do so will be the sole liability of the contractor.
All works must be carried out in strict accordance with all Local Authority, British & European Standards. If in doubt, it is the responsibility of the contractor to contact all relevant parties.
Under the guidance of CDM 2015, the designer will not commence work in relation to a project unless satisfied that the client is aware of their duties duly owned and obligated to them under these regulations. This drawing precludes Fusion by Design Ltd., from the role of Principal Designer unless otherwise contractually engaged.

DESCRIPTION	EXISTING	PROPOSED
GF EDA (incl toilets, lobbies excl bar servery)	119 SQ.M	119 SQ.M
INTERNAL COVERS		
GROUND FLOOR	97	113
INTERNAL TOTAL	97	113
EXTERNAL COVERS		
EXTERNAL TOTAL	48	48
TOTAL COVERS	153	161

Revision	Description	Date
REV C	DL BAR BACKFITTING MODIFIED.	14.09.16
REV B	DL WALL TILING TO COLUMNS/WALL REMOVED & CHANGES TO BAR BACKFITTING.	01.09.16
REV A	DL TILED BAR APRON REMOVED.	26.08.16

FUSION BY DESIGN
FUSION BY DESIGN, RODLEY HOUSE
COAL HILL LANE, LEEDS LS13 1DJ
Telephone 0113 2047788 Fax 0113 2047868
E-Mail fusionbydesign.co.uk www.fusionbydesign.co.uk

Client: **GREENE KING**
Job Title: **THE ROYAL GEORGE**
8-14 EVERSOLT STREET
LONDON NW1 1DG

Drawing Title: **PLAN AS PROPOSED**
BAR DETAILS

Scale	Drawing No	Revision
1:20@A1		
Date	3373-09	C
Drawn By		
CD		