


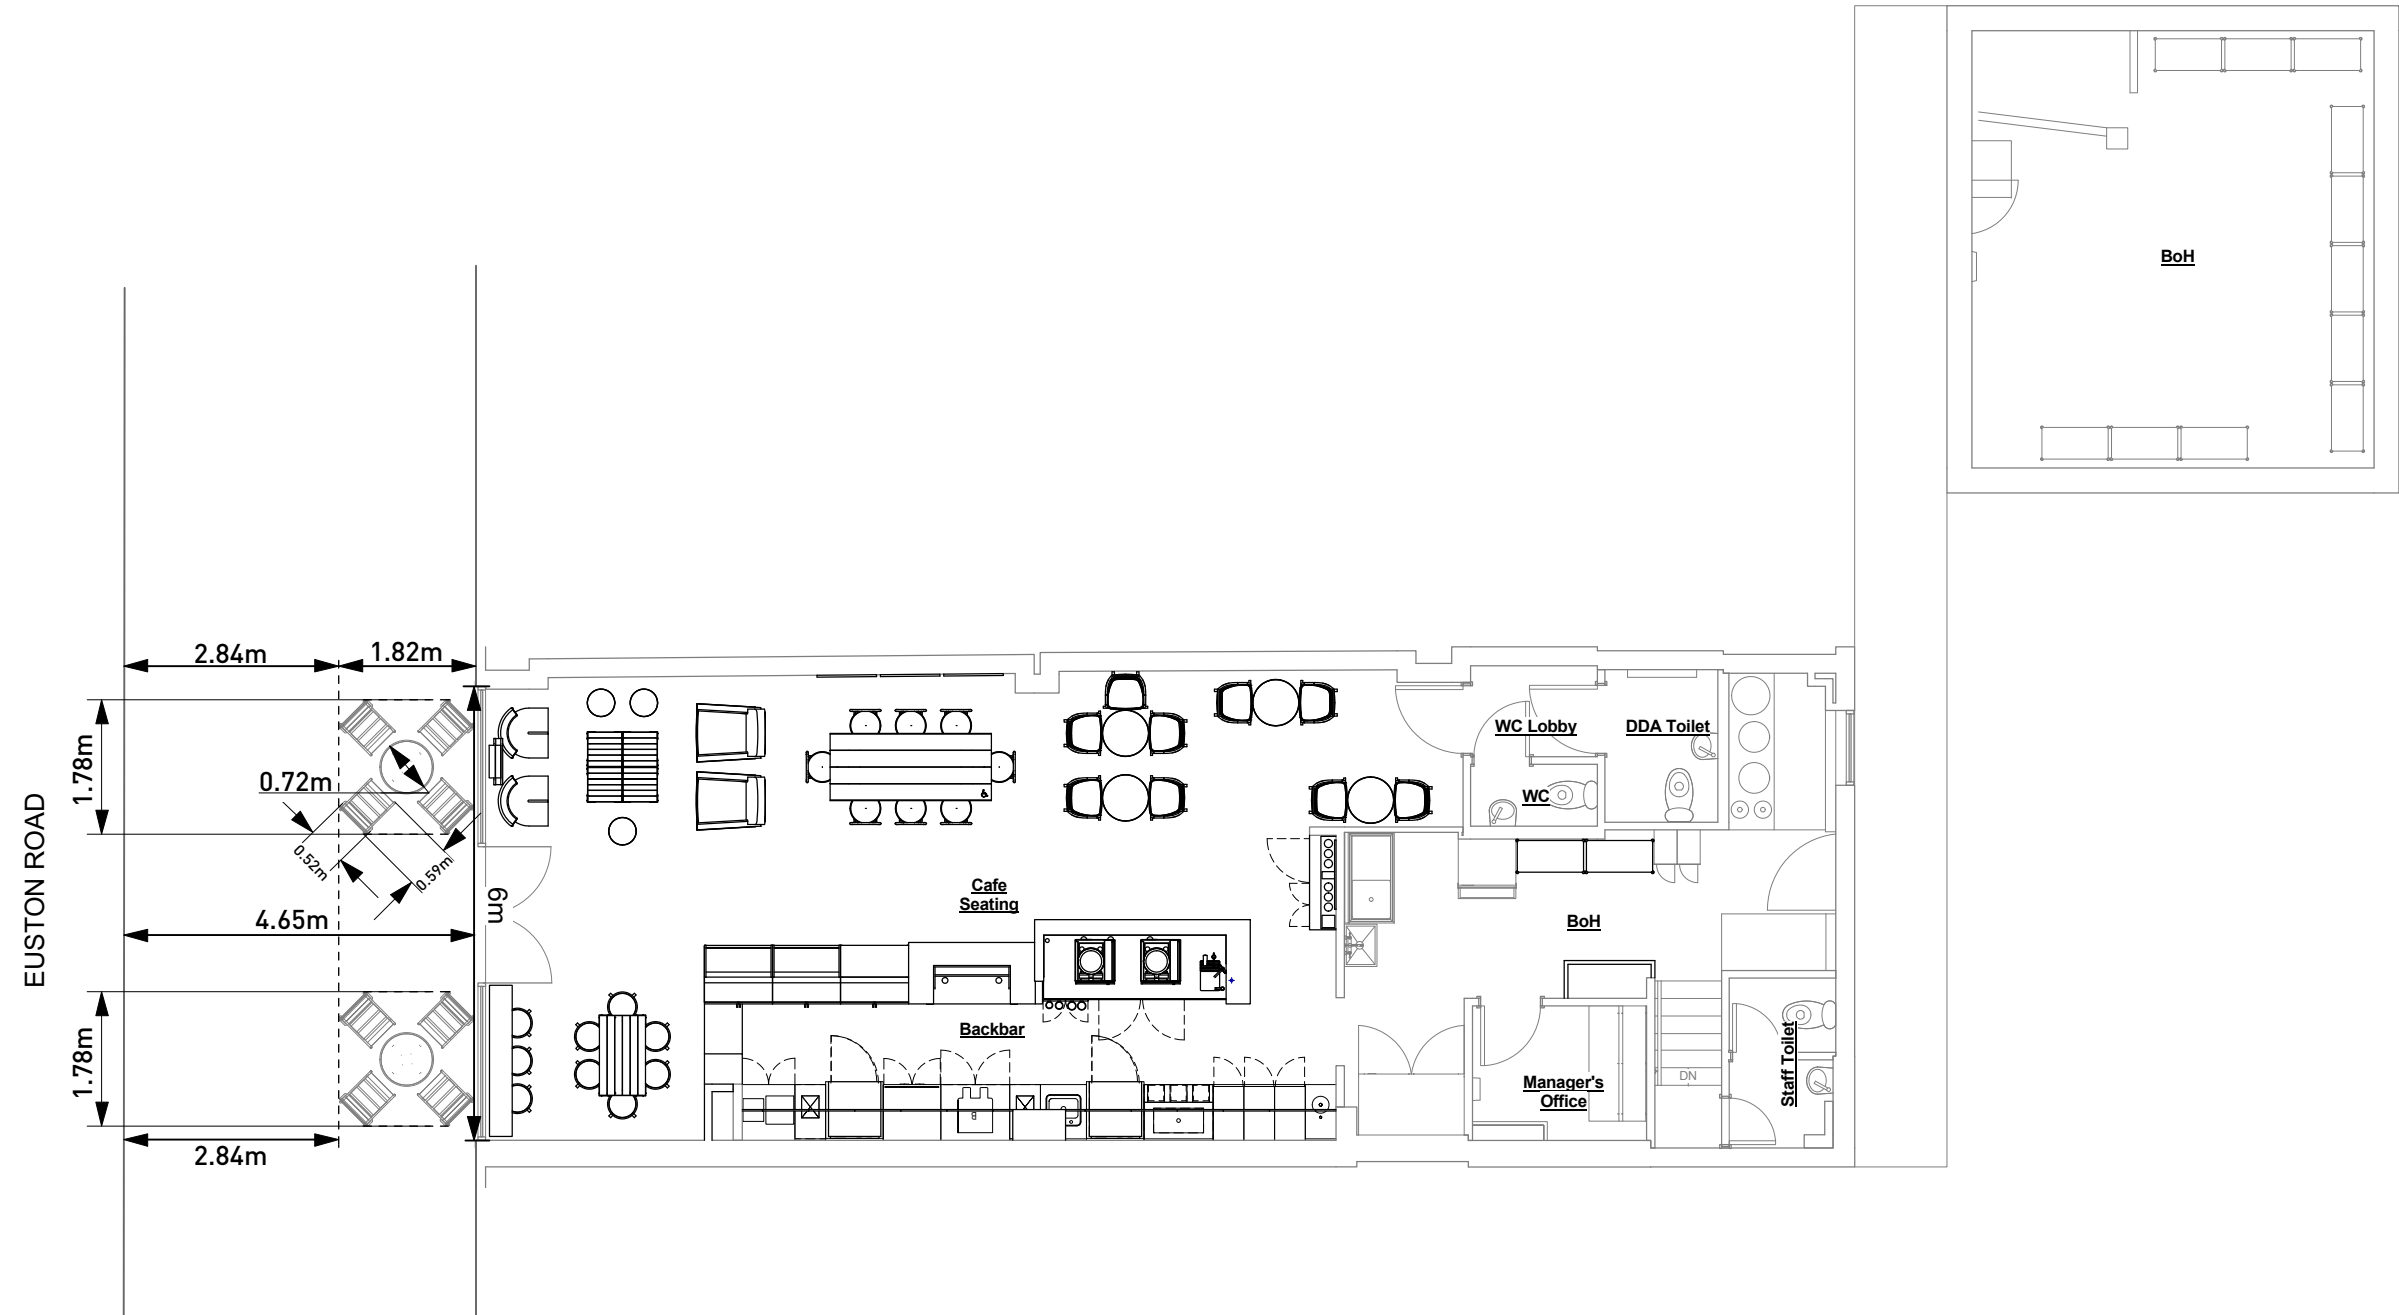

93 EUSTON ROAD, LONDON - LAYOUT PLAN