


NOTE:

ALL DIMENSIONS ARE SCALED FROM SURVEY OR ARCHITECT DRAWINGS AND ARE TO BE USED FOR INFORMATION PURPOSES ONLY UNTIL CONFIRMED BY LEAD DESIGNER.

THIS DRAWING IS TO BE READ IN CONJUNCTION WITH S090 AND S092

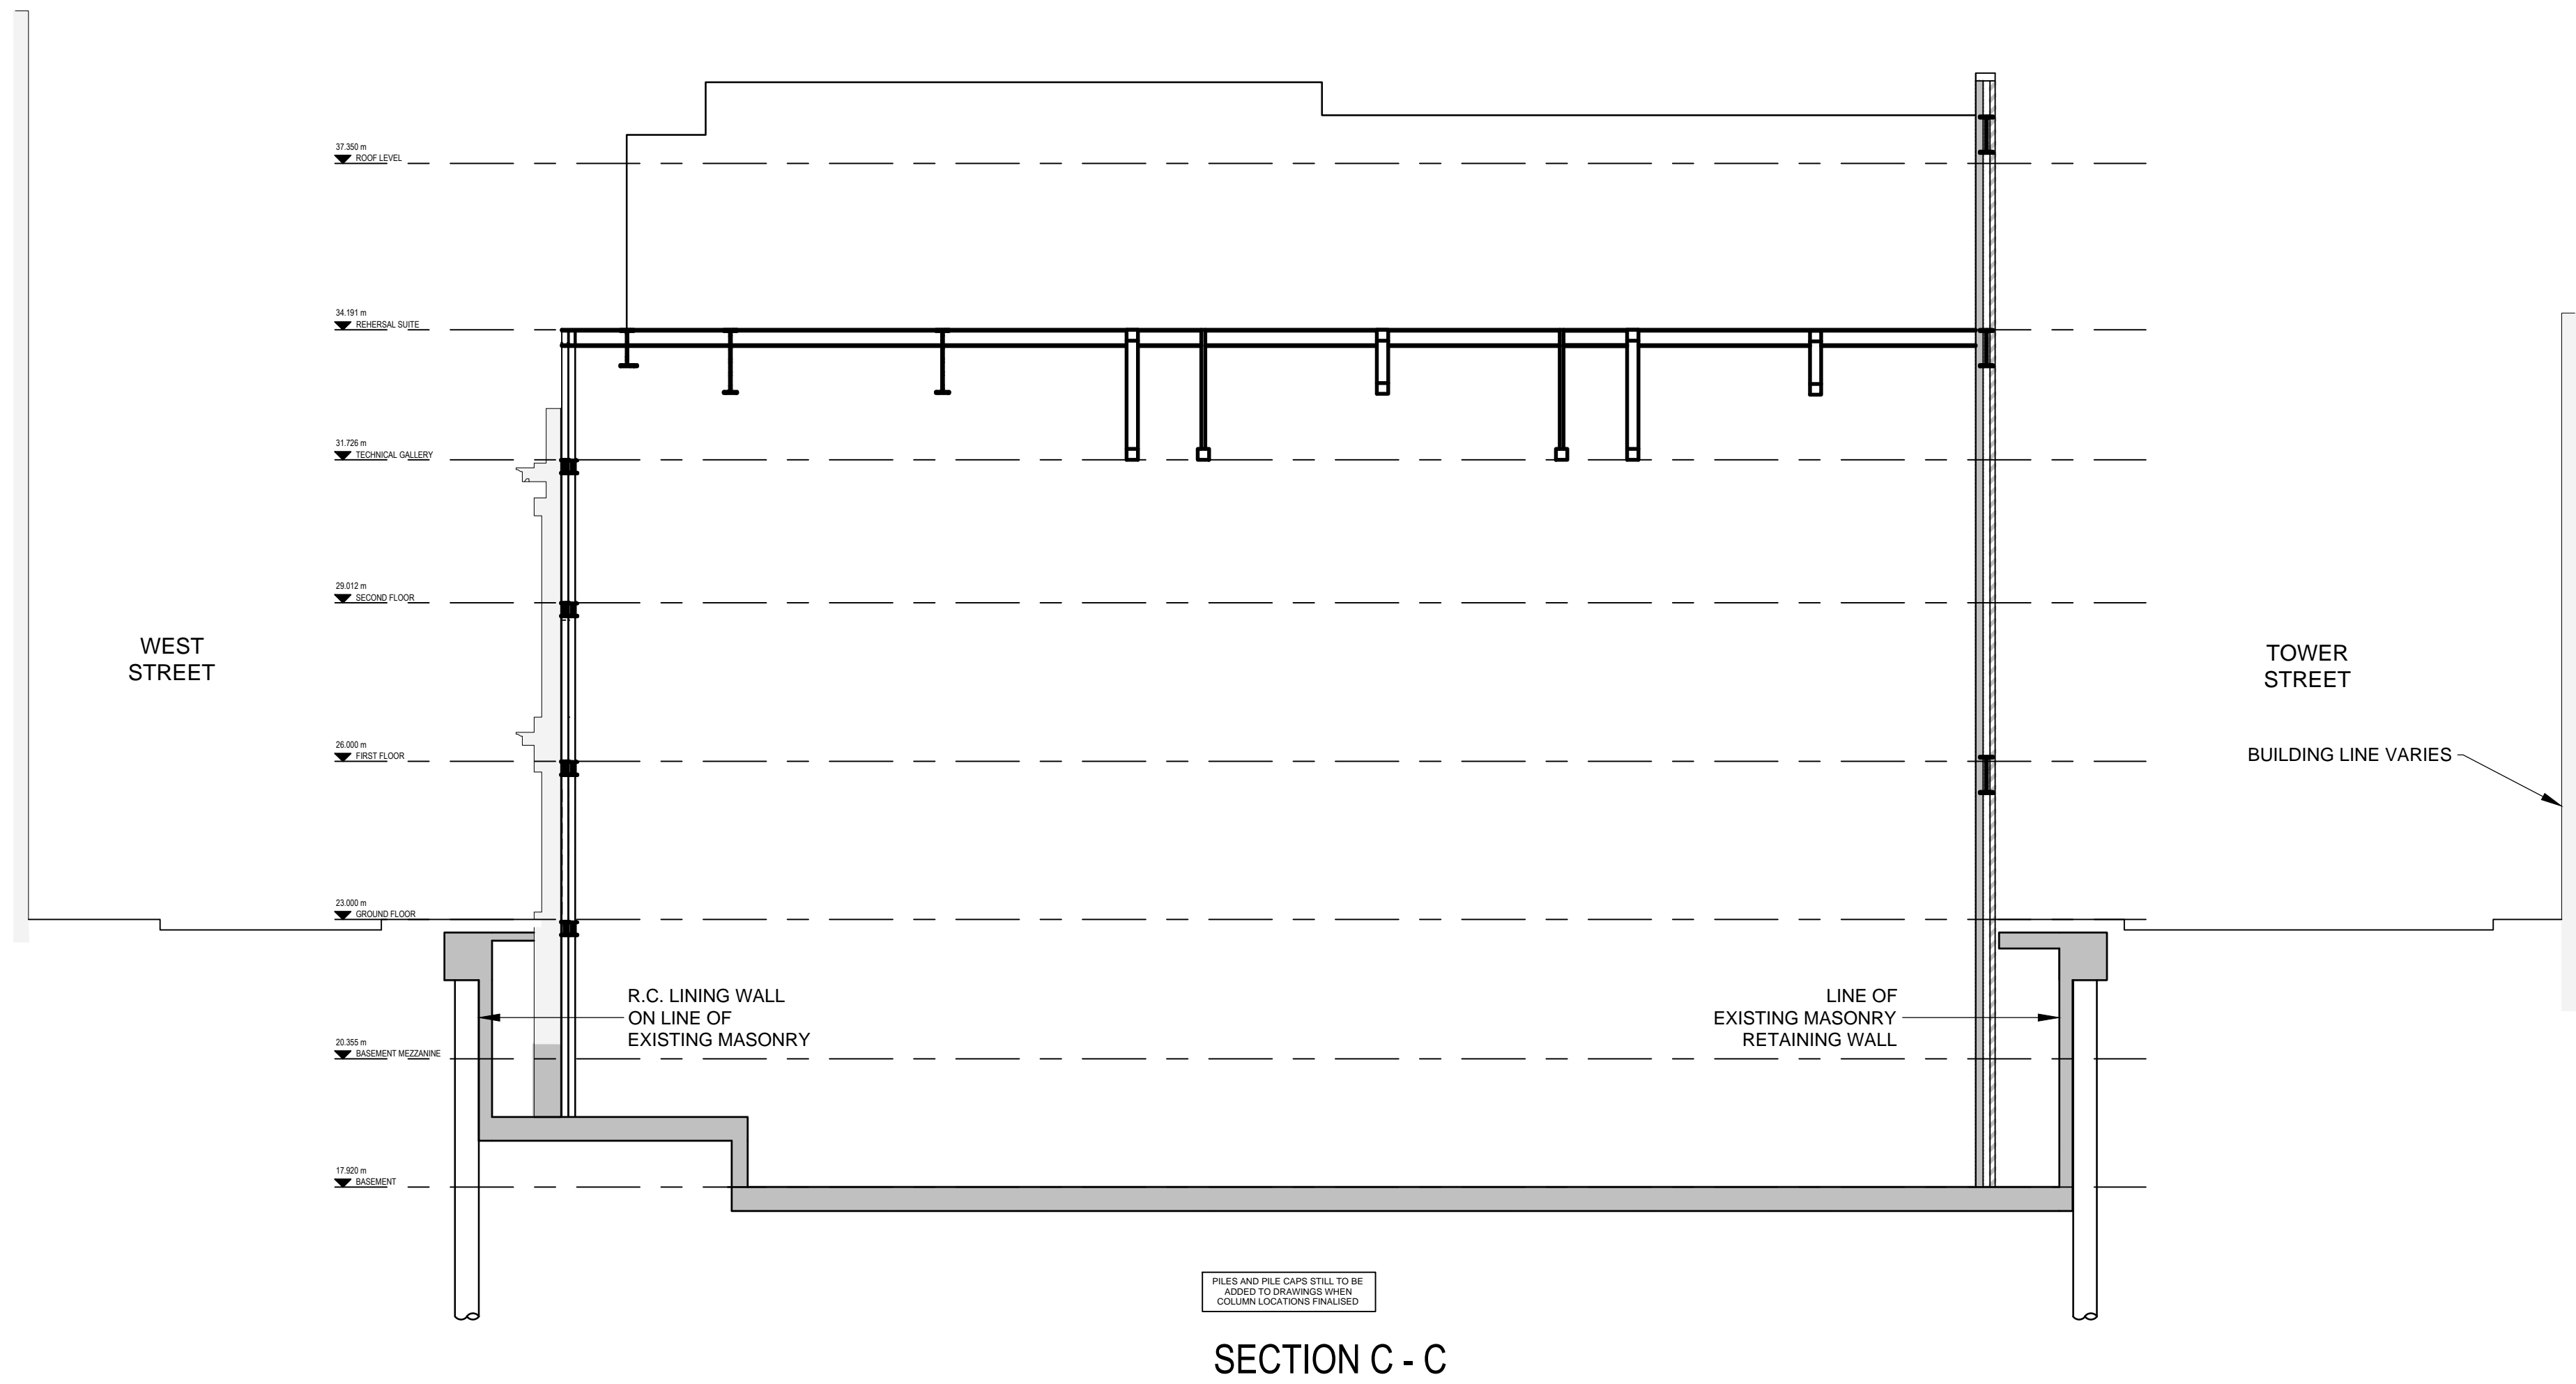

SECTION C - C

NOT FOR CONSTRUCTION

Rev	Date	Description	Drawn	Check
P1	27.10.14	ISSUED FOR INFORMATION	AG	NN

**conisbee**  
Consulting Structural Engineers  
Consulting Civil Engineers

1-5 Offord St  
London N1 1DH  
Tel 020 7700 6666  
Fax 020 7700 6686  
design@conisbee.co.uk  
www.conisbee.co.uk

Drawing Status	Date	OCT 2014
PRELIMINARY	Scale	1:100 @ A1
Project	Drawn	AG
AMBASSADORS THEATRE	Engineer	NN
Project No		140352
Title	Drawing No	S091
CONSTRAINT SECTION C-C	Revision	P1