
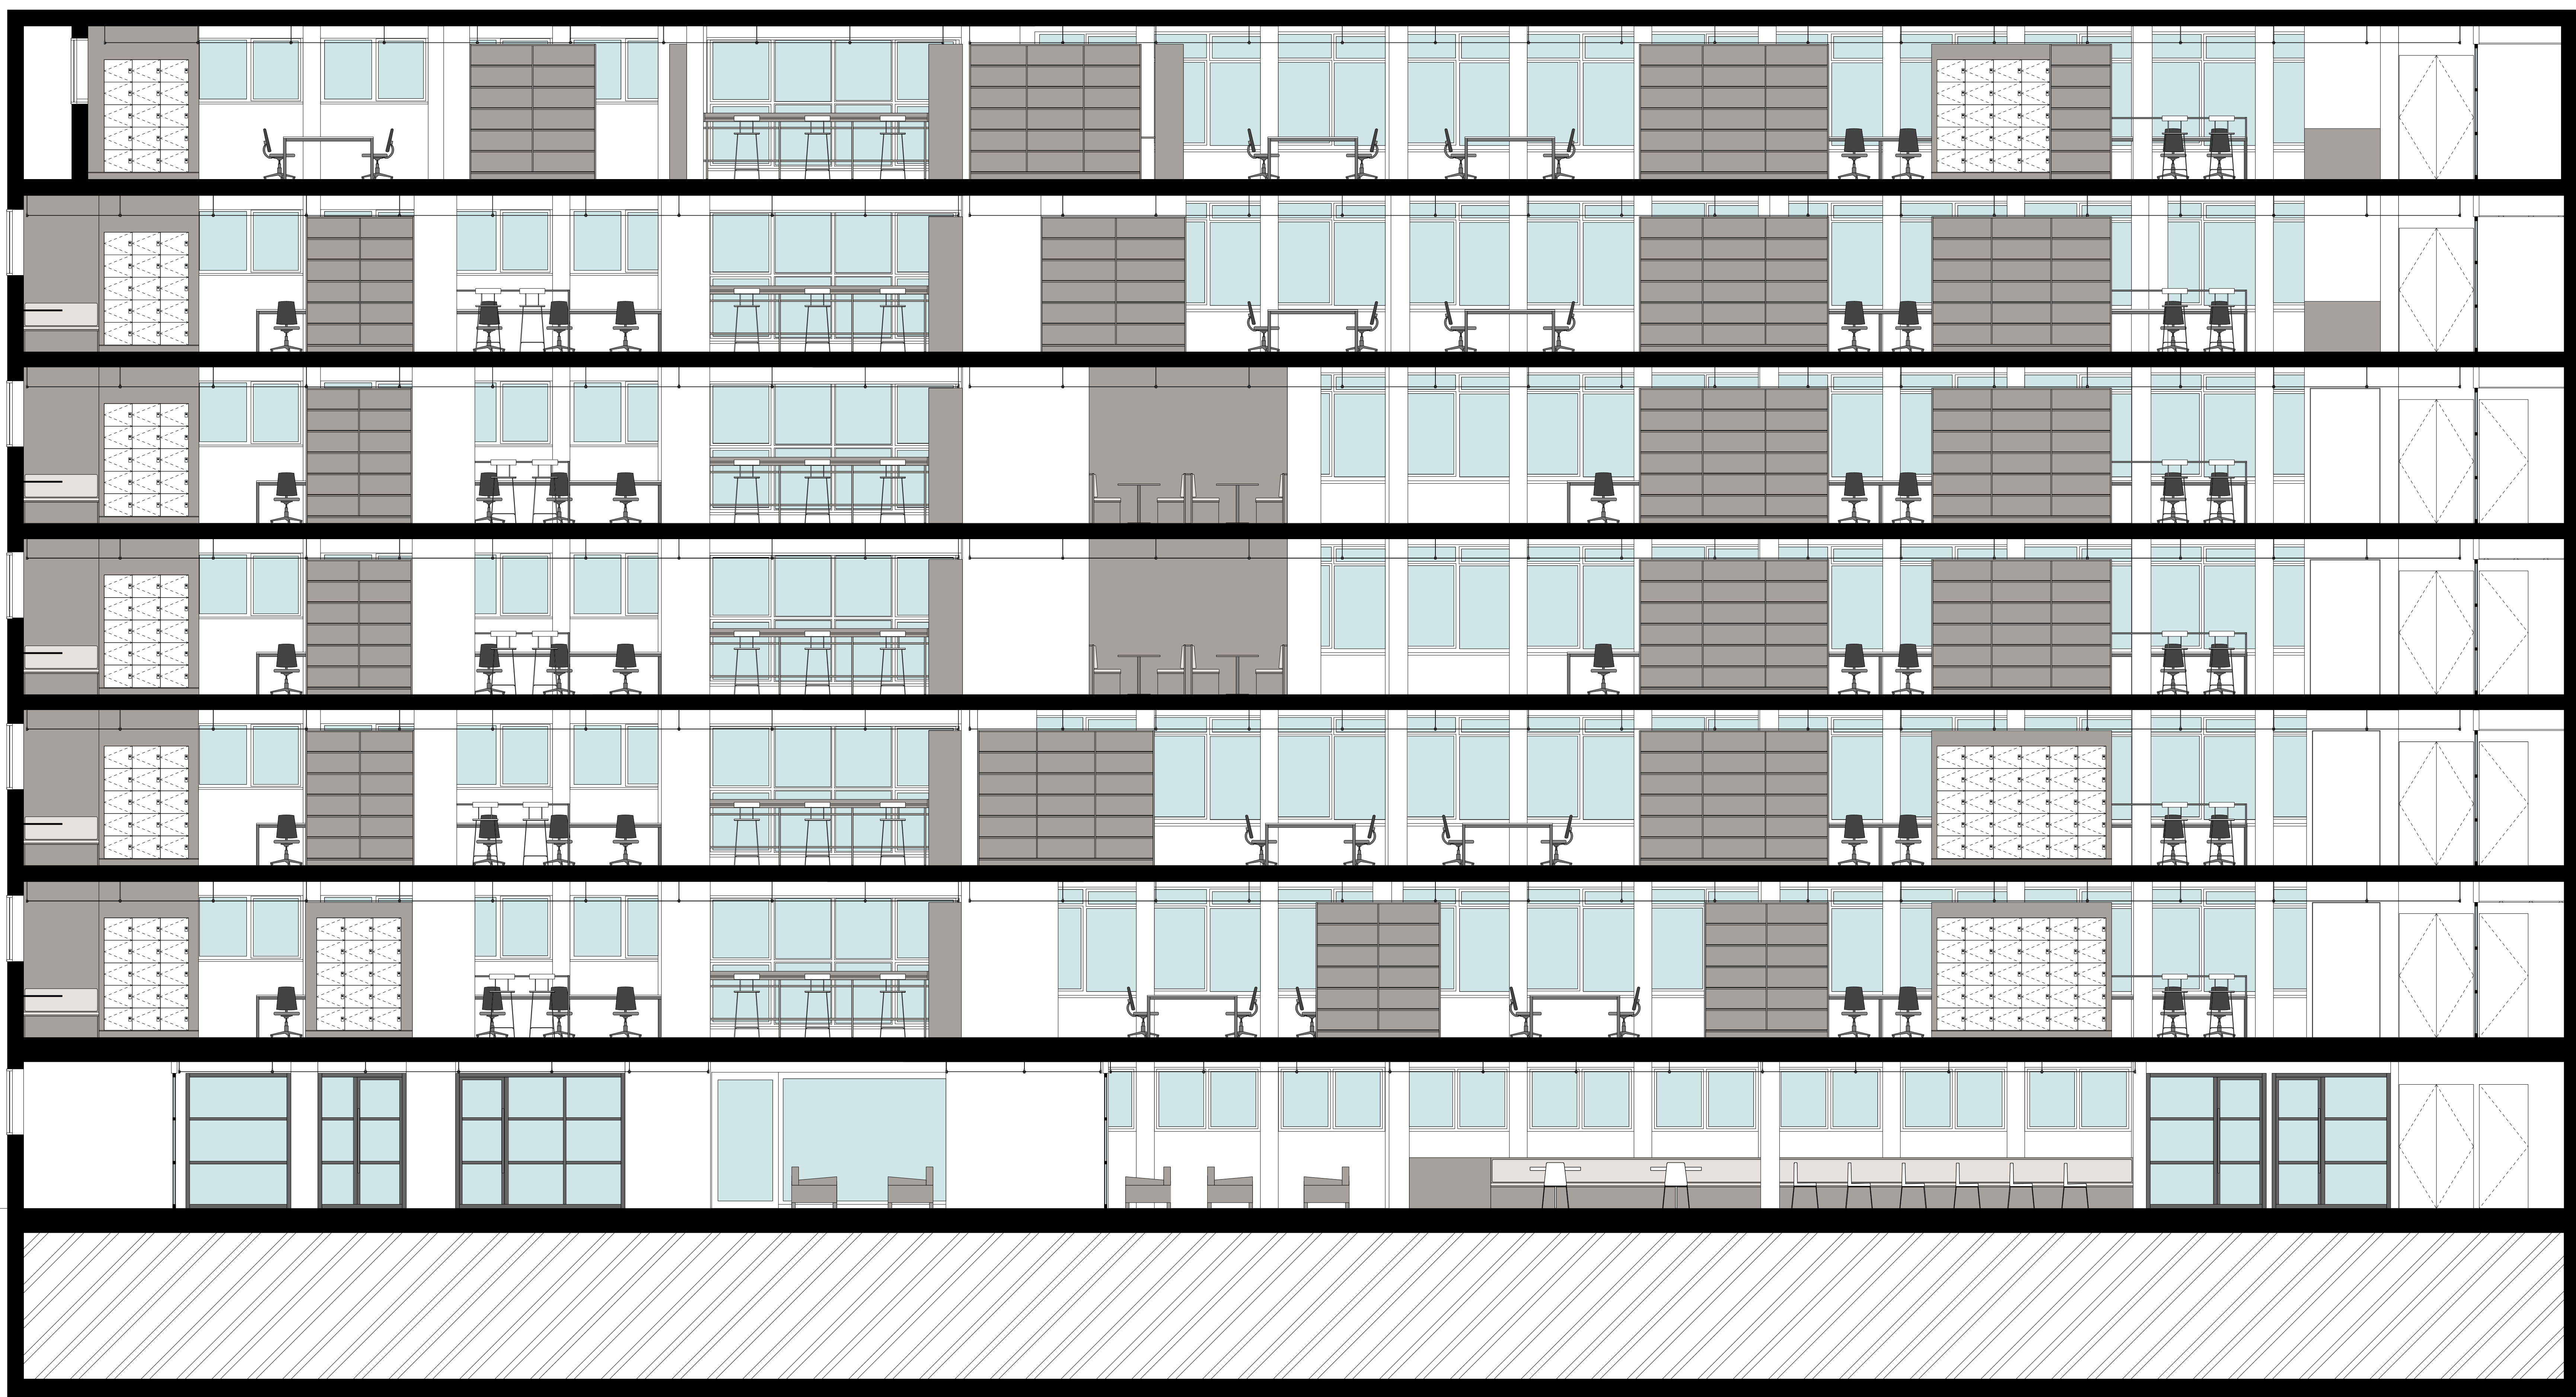
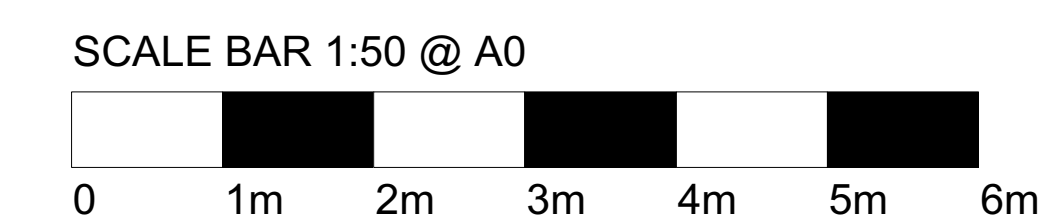


NOTE
This drawing is copyright. Do not scale off dimensions. All dimensions are to be checked on site by contractor. Contractor to report any dimensional discrepancies, errors or omissions prior to commencing on site.

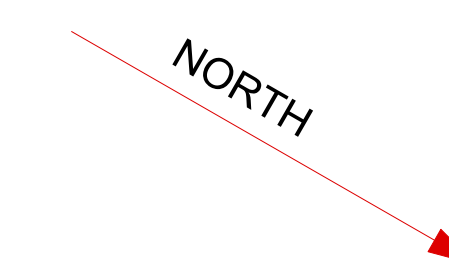

▼ 18.280
(approx levels - to be digitally verified)

▼ 15.212
(approx levels - to be digitally verified)

▼ 12.169
(approx levels - to be digitally verified)

▼ 9.125
(approx levels - to be digitally verified)

▼ 6.088
(approx levels - to be digitally verified)

▼ 3.035
(approx levels - to be digitally verified)

▼ 0.00
(approx levels - to be digitally verified)

I			
H			
G			
F			
E			
D			
C			
B			
A	16.09.16	Issue for planning	LW
REV	DATE	DETAILS	BY

CLIENT SIGNATURE
CLIENT

Bauer Media Group

PROJECT
Academic House Refurbishment

DRAWING TITLE
Proposed Section A

STATUS
Planning

DATE 16.09.16 SCALE 1:50@A0

JOB NO.	TYPE	DRAWING NO.	REVISION
1608	PL	707	A

spacelab

18 Wenlock Road London N1 7TA
+44 (0)20 7033 3450 www.spacelab.co.uk