
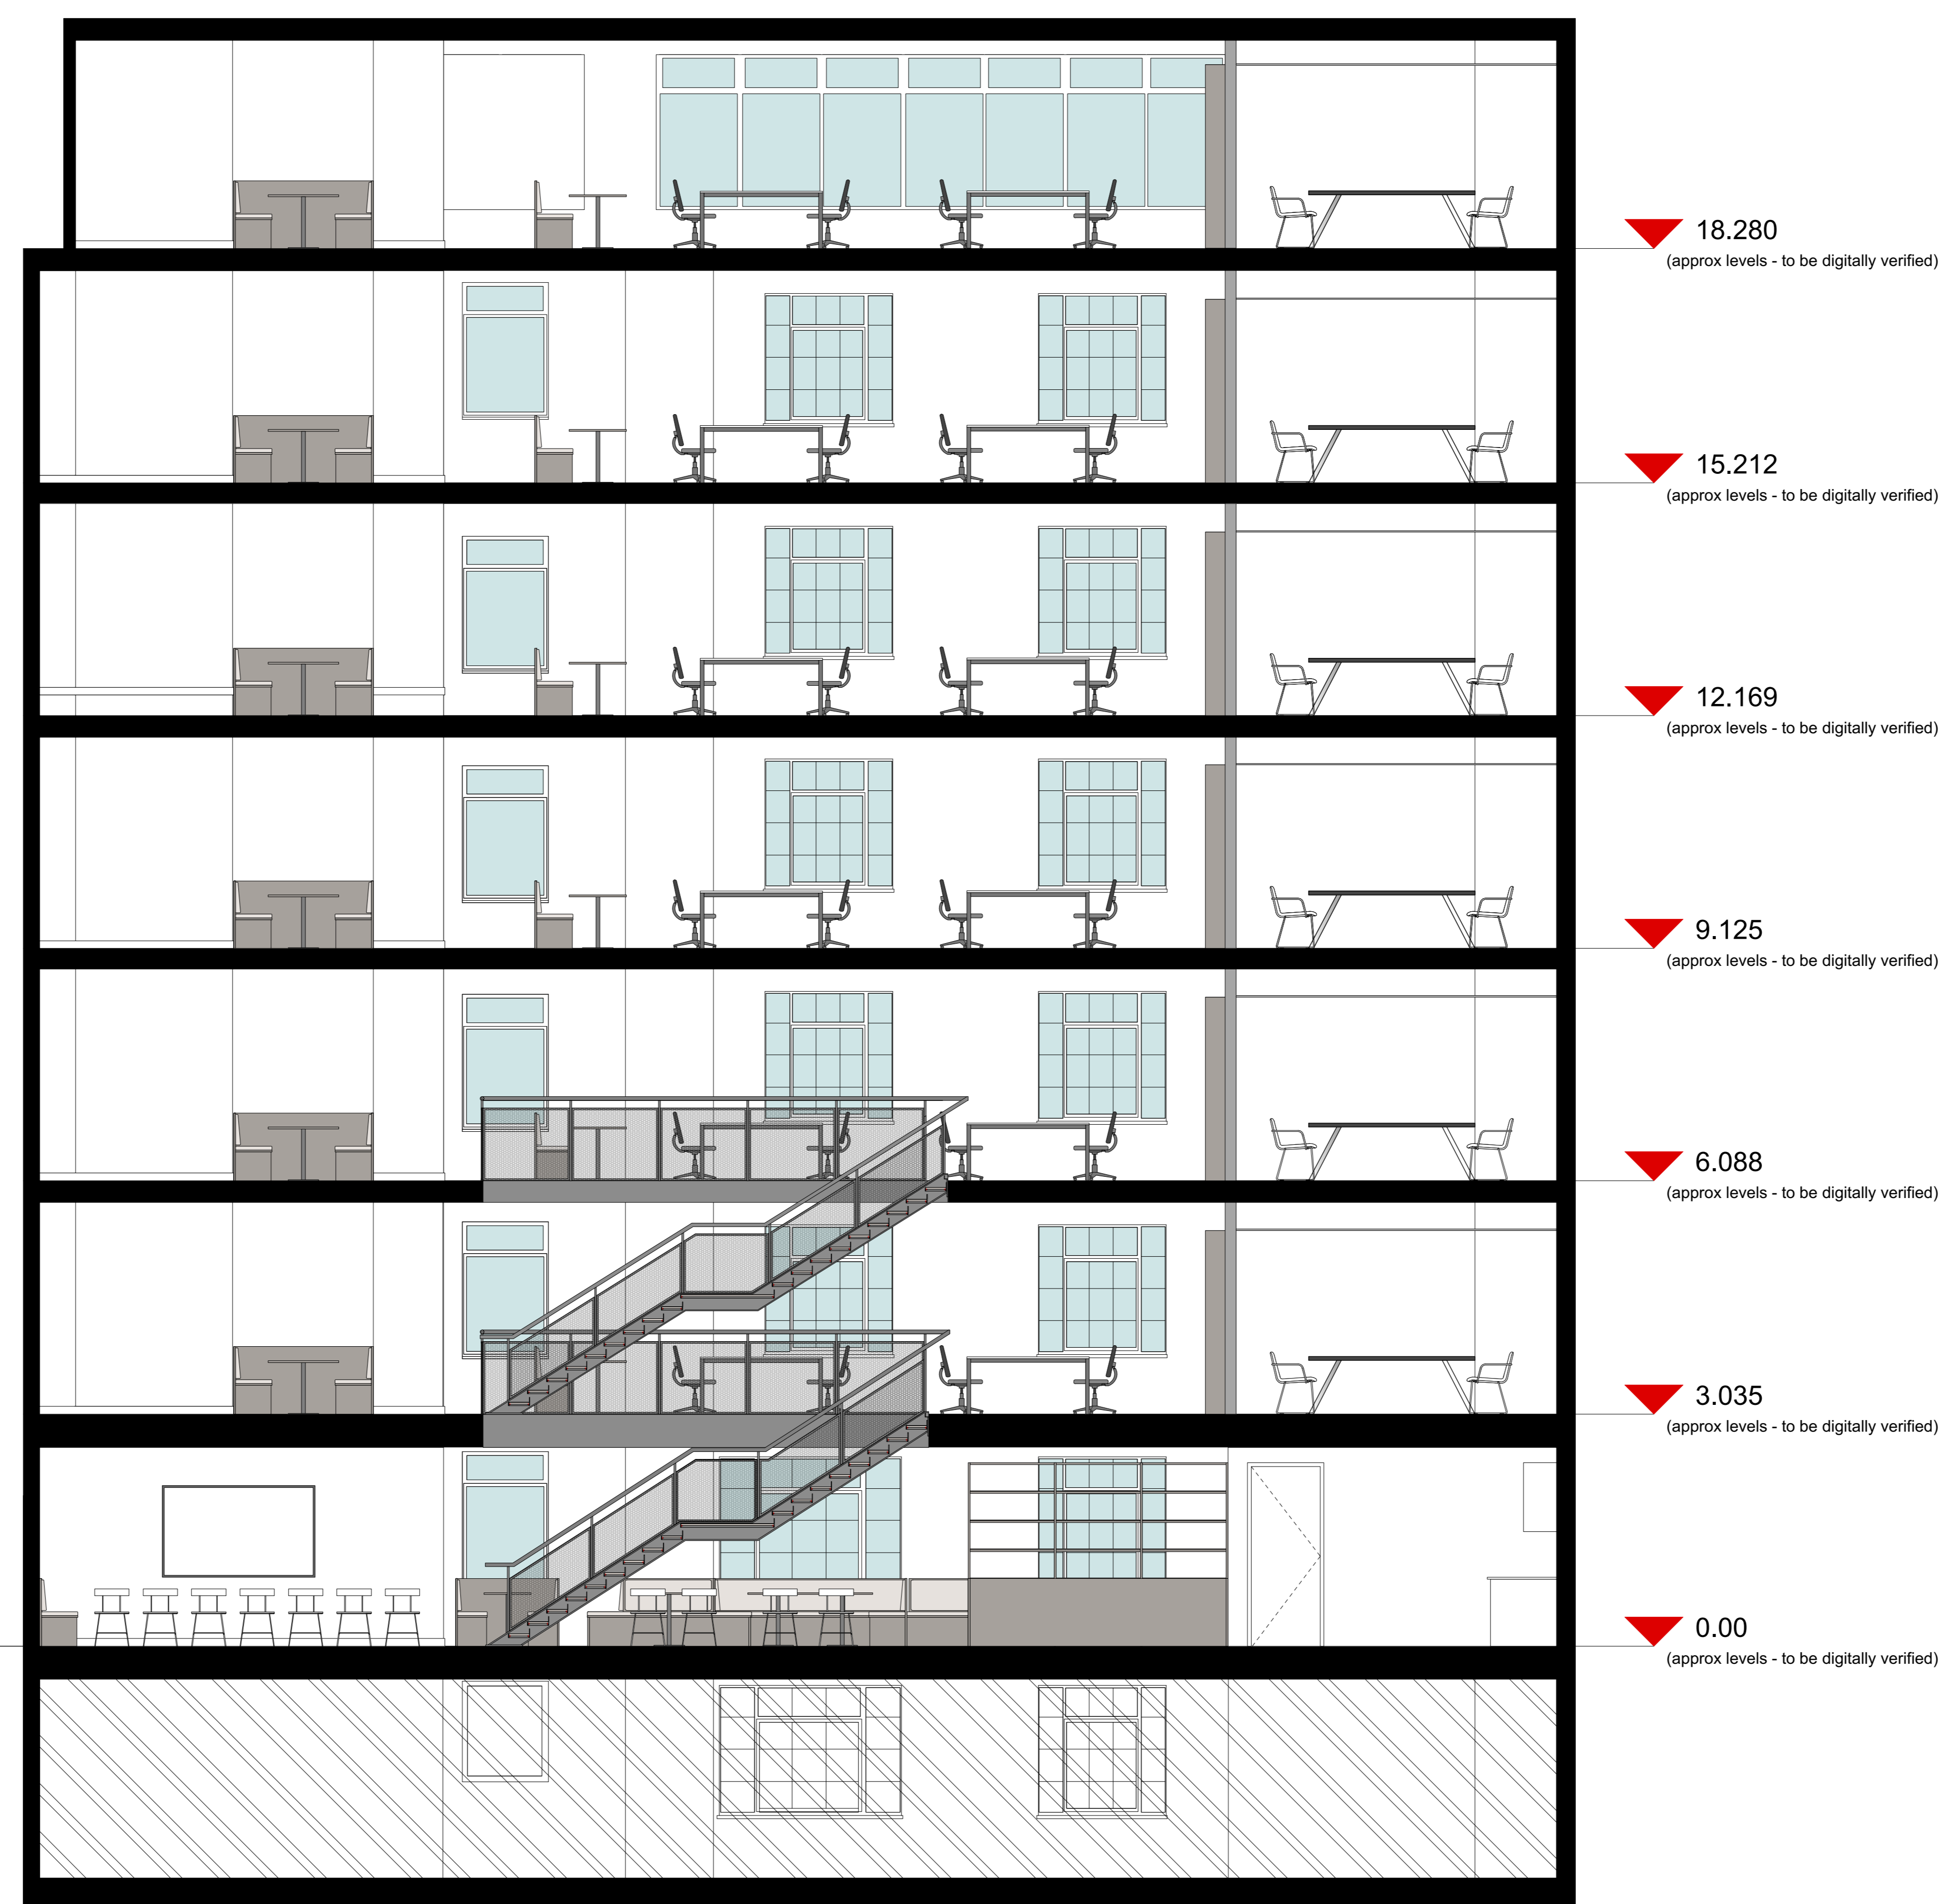
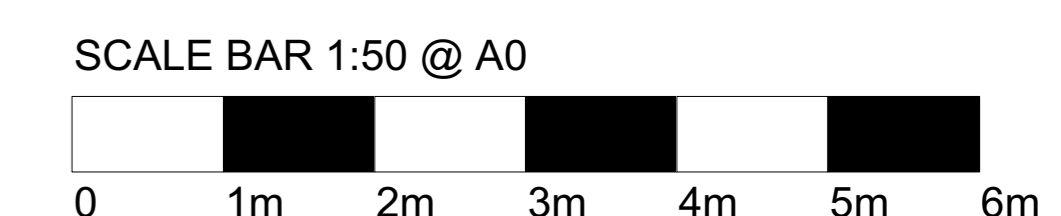


NOTE  
 This drawing is copyright. Do not scale off dimensions. All dimensions are to be checked on site by contractor. Contractor to report any dimensional discrepancies, errors or omissions prior to commencing on site.

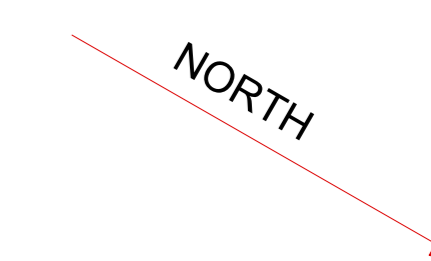

I			
H			
G			
F			
E			
D			
C			
B			
A	16.09.16	Issue for planning	LW
REV	DATE	DETAILS	BY

CLIENT SIGNATURE  
 CLIENT

**Bauer Media Group**

PROJECT

**Academic House Refurbishment**

DRAWING TITLE

**Proposed Section B**

STATUS

**Planning**

DATE	SCALE
<b>05.08.16</b>	<b>1:50</b>

JOB NO.	TYPE	DRAWING NO.	REVISION
1608	PL	708	A

**spacelab**

18 Wenlock Road London N1 7TA  
 +44 (0)20 7033 3450 www.spacelab.co.uk