


Internal Neon Milkshake Sign
Scale 1:5

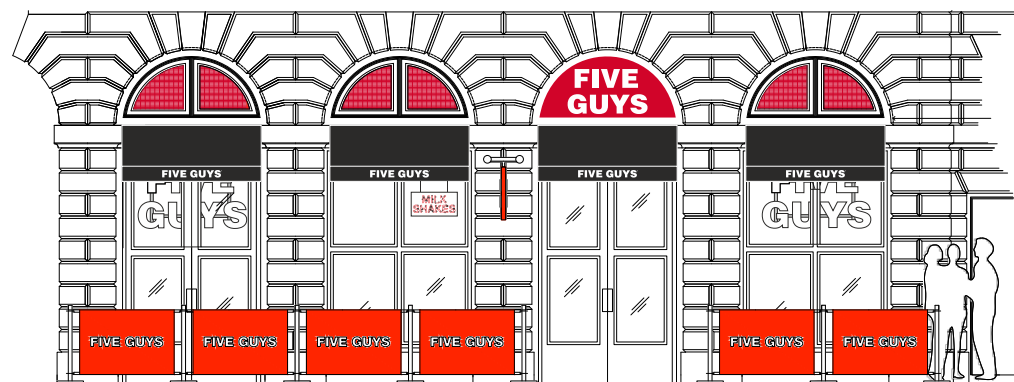

Proposed Elevations
Scale 1:100


Sign suspended from black jack chain.

Eyelet bolt, nut & washer.

Clear neon supports with wire.

8mmØ red/white neon.

5mm clear folded acrylic complete with block out vinyl applied to front and back.

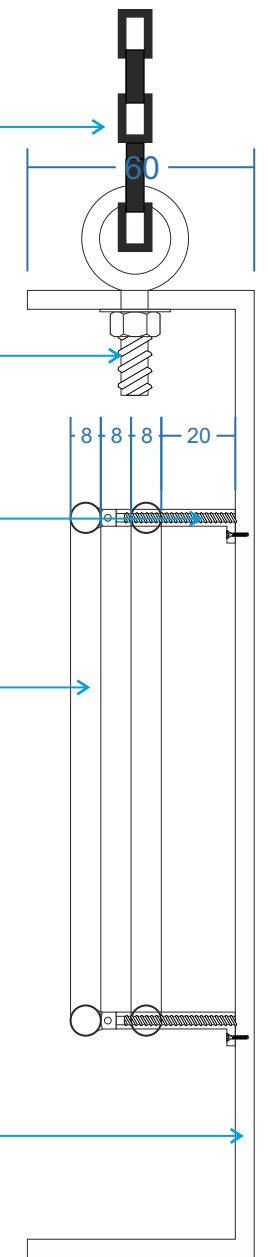

Sign Section
Scale 1:2



Typical American Neon Milkshake Sign



Internal Neon Milkshake Sign



External Neon Milkshake Sign

Client: Five Guys - Tottenham Court Road		
Description: Milkshake Neon Signs		
Drawn By: M. Mannix	Checked By: J.McBride	Date: 05.08.2016
Drawing No: MM-0816-59	Status: For Approval	Scale: A/S @A3
Revisions:		
A 22.08.16	Amended section/spec/added elevation	
B 00.00.14	-	
C 00.00.14	-	
D 00.00.14	-	
E 00.00.14	-	
<p>PREFERRED FORMATS: CorelDRAW X5 .cdr Adobe Acrobat .pdf Adobe Illustrator CS3 .ai Adobe Photoshop CS3 .psd Encapsulated Post Script .eps AutoCAD 2007 .dwg/.dxf</p> <p>OTHER FORMATS: .pdf</p> <p>WE REQUIRE VECTOR GRAPHICS (LINES AND CURVES WITH FONTS BROKEN APART) FOR CUTTING / MANUFACTURE OR HIGH RES IMAGES FOR DIGITAL PRINTING. PLEASE SUPPLY ANY COLOUR REFERENCES, FONTS AND ARTWORK GUIDELINES. ARTWORK DEVELOPMENT, RE-GENERATION OR CONVERSION MAY INCUR ADDITIONAL COST.</p>		
<p>Bestwood Road Bulwell Nottingham NG6 8SS Tel: 0115 976 1188 Fax: 0115 976 1213</p>		