


Drawing to be read in conjunction with consultants information.
Do not scale from drawing.
All dimensions to be checked on site.
Drawing only to be used for purposes indicated.
Notify Architect of any discrepancies.
WEBB ARCHITECTS LIMITED

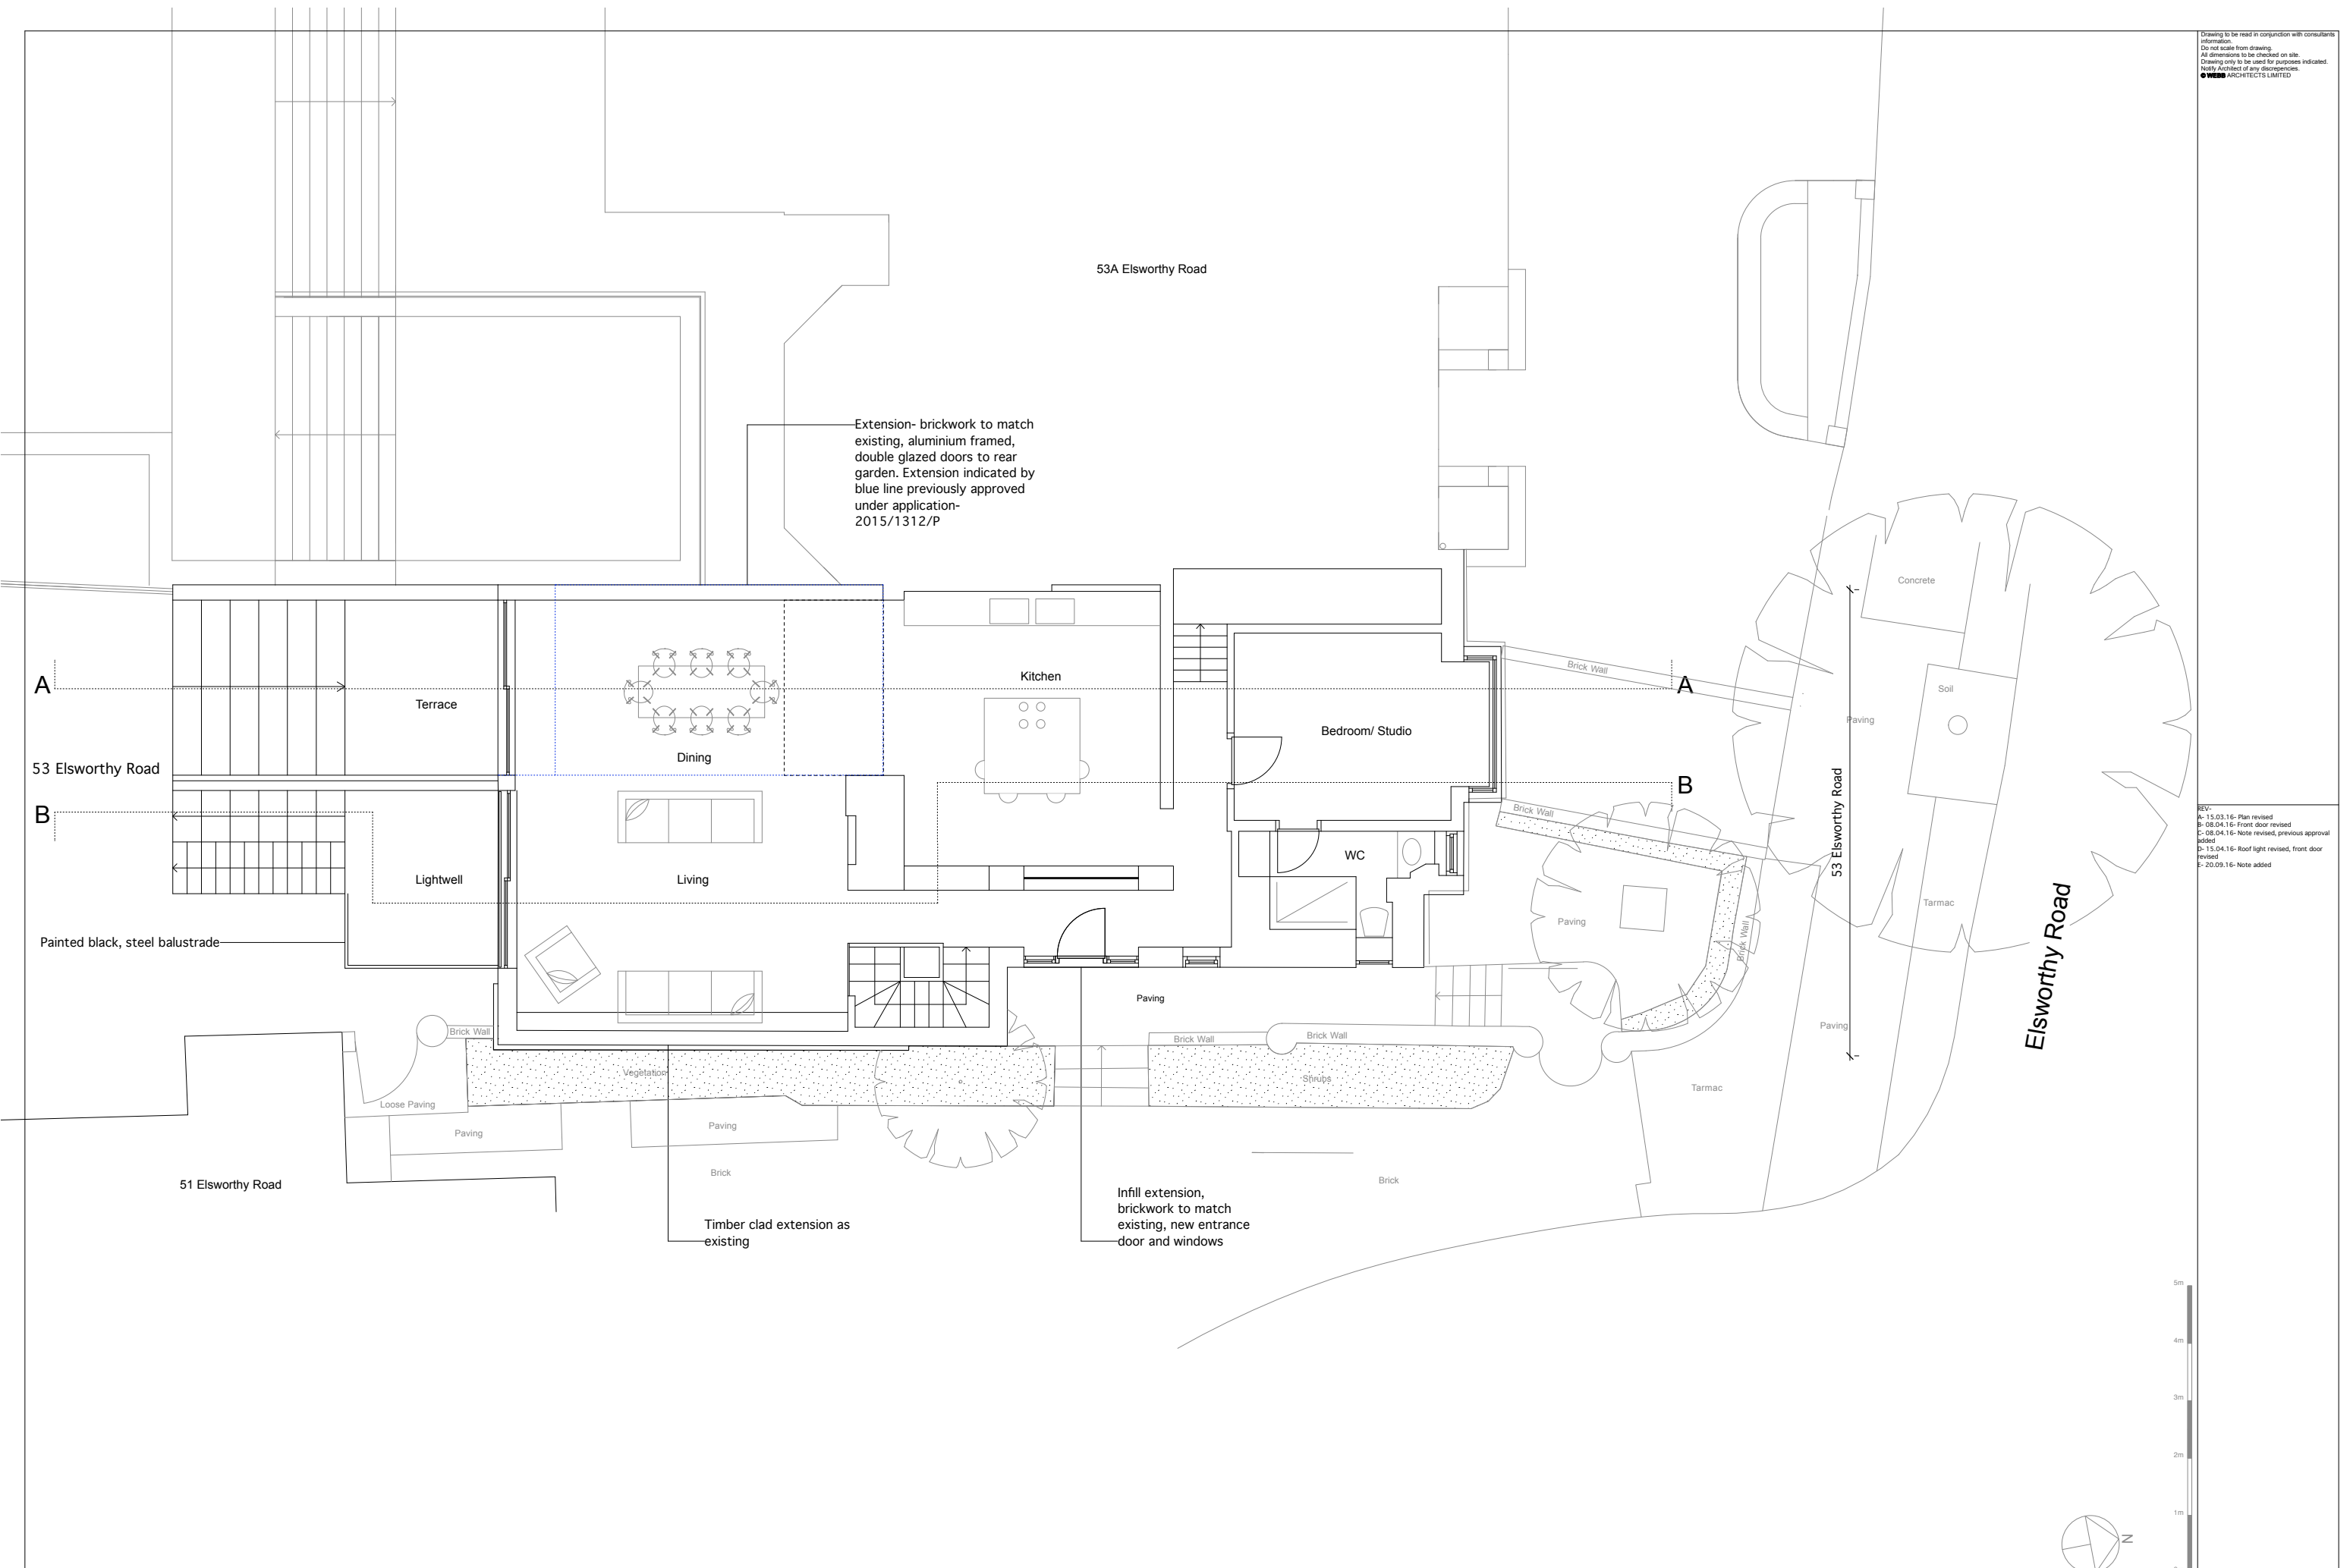

Extension- brickwork to match existing, aluminium framed, double glazed doors to rear garden. Extension indicated by blue line previously approved under application- 2015/1312/P

53A Elsworthy Road

A

53 Elsworthy Road

B

Painted black, steel balustrade

51 Elsworthy Road

Infill extension, brickwork to match existing, new entrance door and windows

Timber clad extension as existing

Concrete

Soil

53 Elsworthy Road

Elsworthy Road

REV-
A- 15.03.16- Plan revised
B- 08.04.16- Front door revised
C- 08.04.16- Note revised, previous approval added
D- 15.04.16- Roof light revised, front door revised
E- 20.09.16- Note added

t 020 89680279
m 077 98854810
richard@webb-architects.co.uk

WEBB ARCHITECTS LIMITED

53 ELSWORTHY ROAD
PROPOSED GROUND FLOOR PLAN

1:50 / A1, 1:100 / A3 FOR INFORMATION
1193.01.12(E)

