


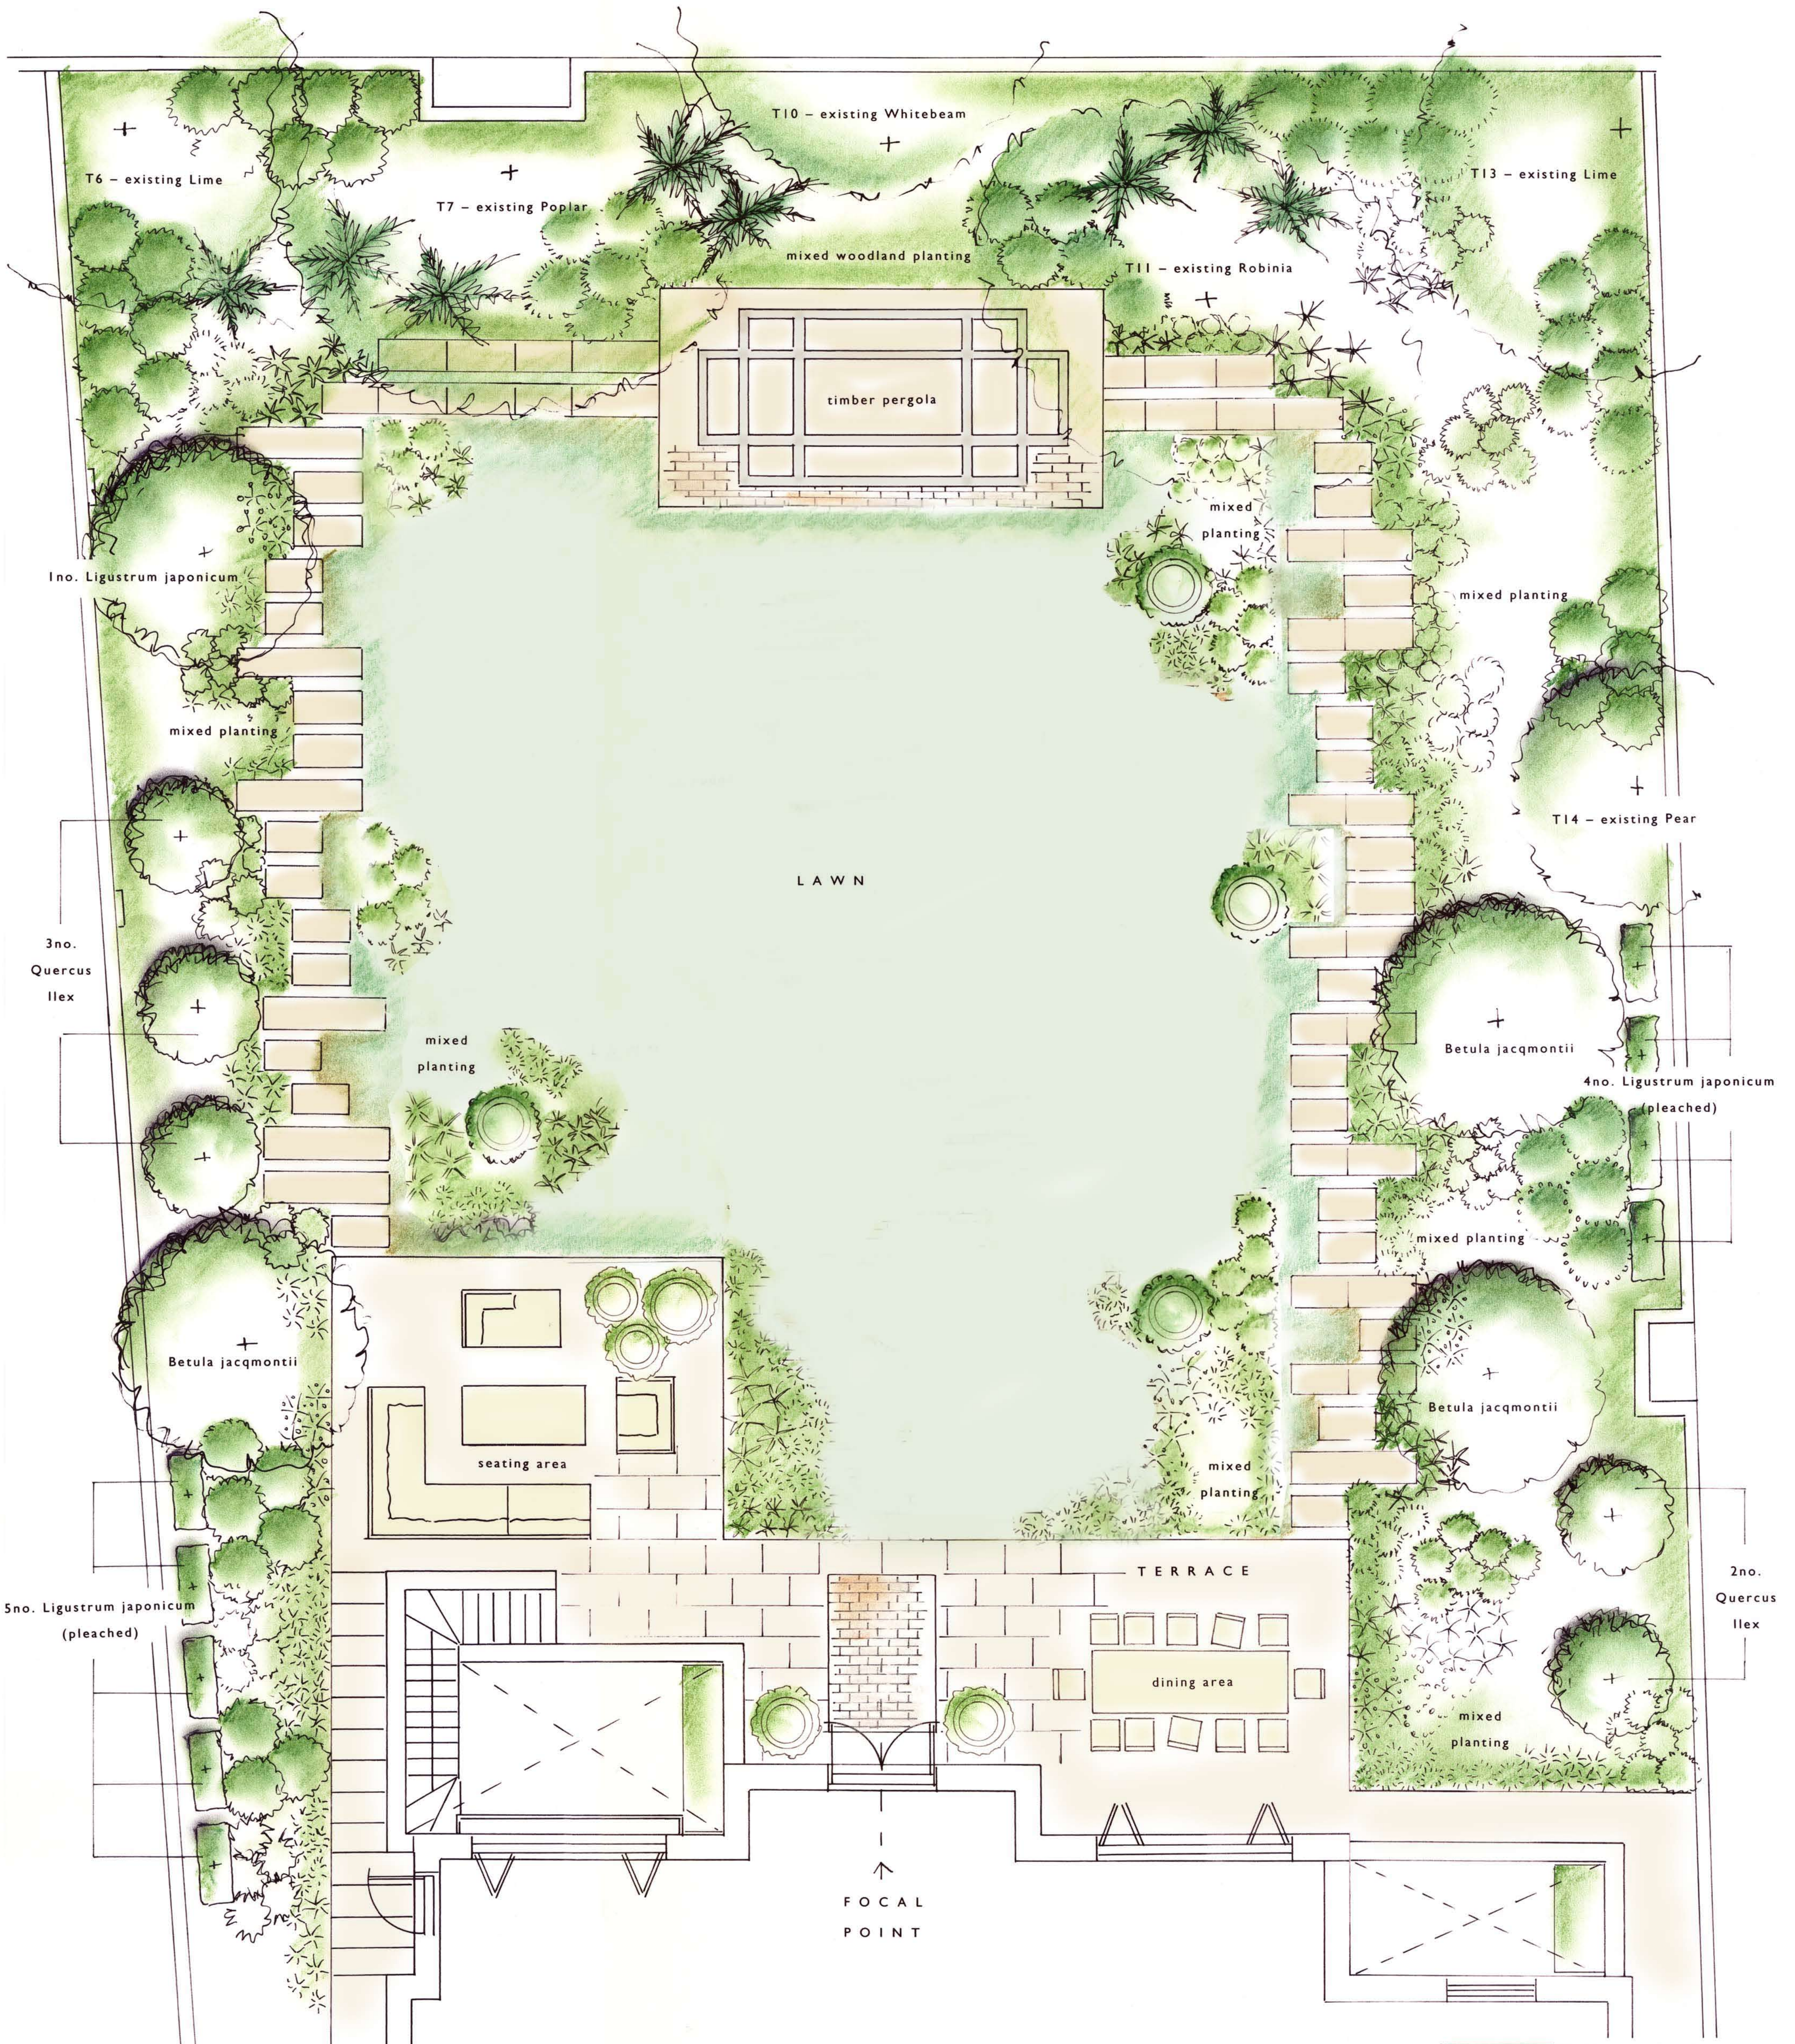

green square design

Designer	Green Square Design www.greensquaredesign.co.uk Natalie Davidson 07808 403 163 Janet Rapp 07866 370 037
Client's name	Wolff Architects 16 Lambton Place London W11 2SH
Job Title	81 Avenue Road London NW8 6JD
Drawing Title	Stage 1 - Layout plan rear garden
Scale	1:50 @ A1
Date	15th August 2016